


mk	revisions	date
1	GENERAL REVISIONS	2.4.20

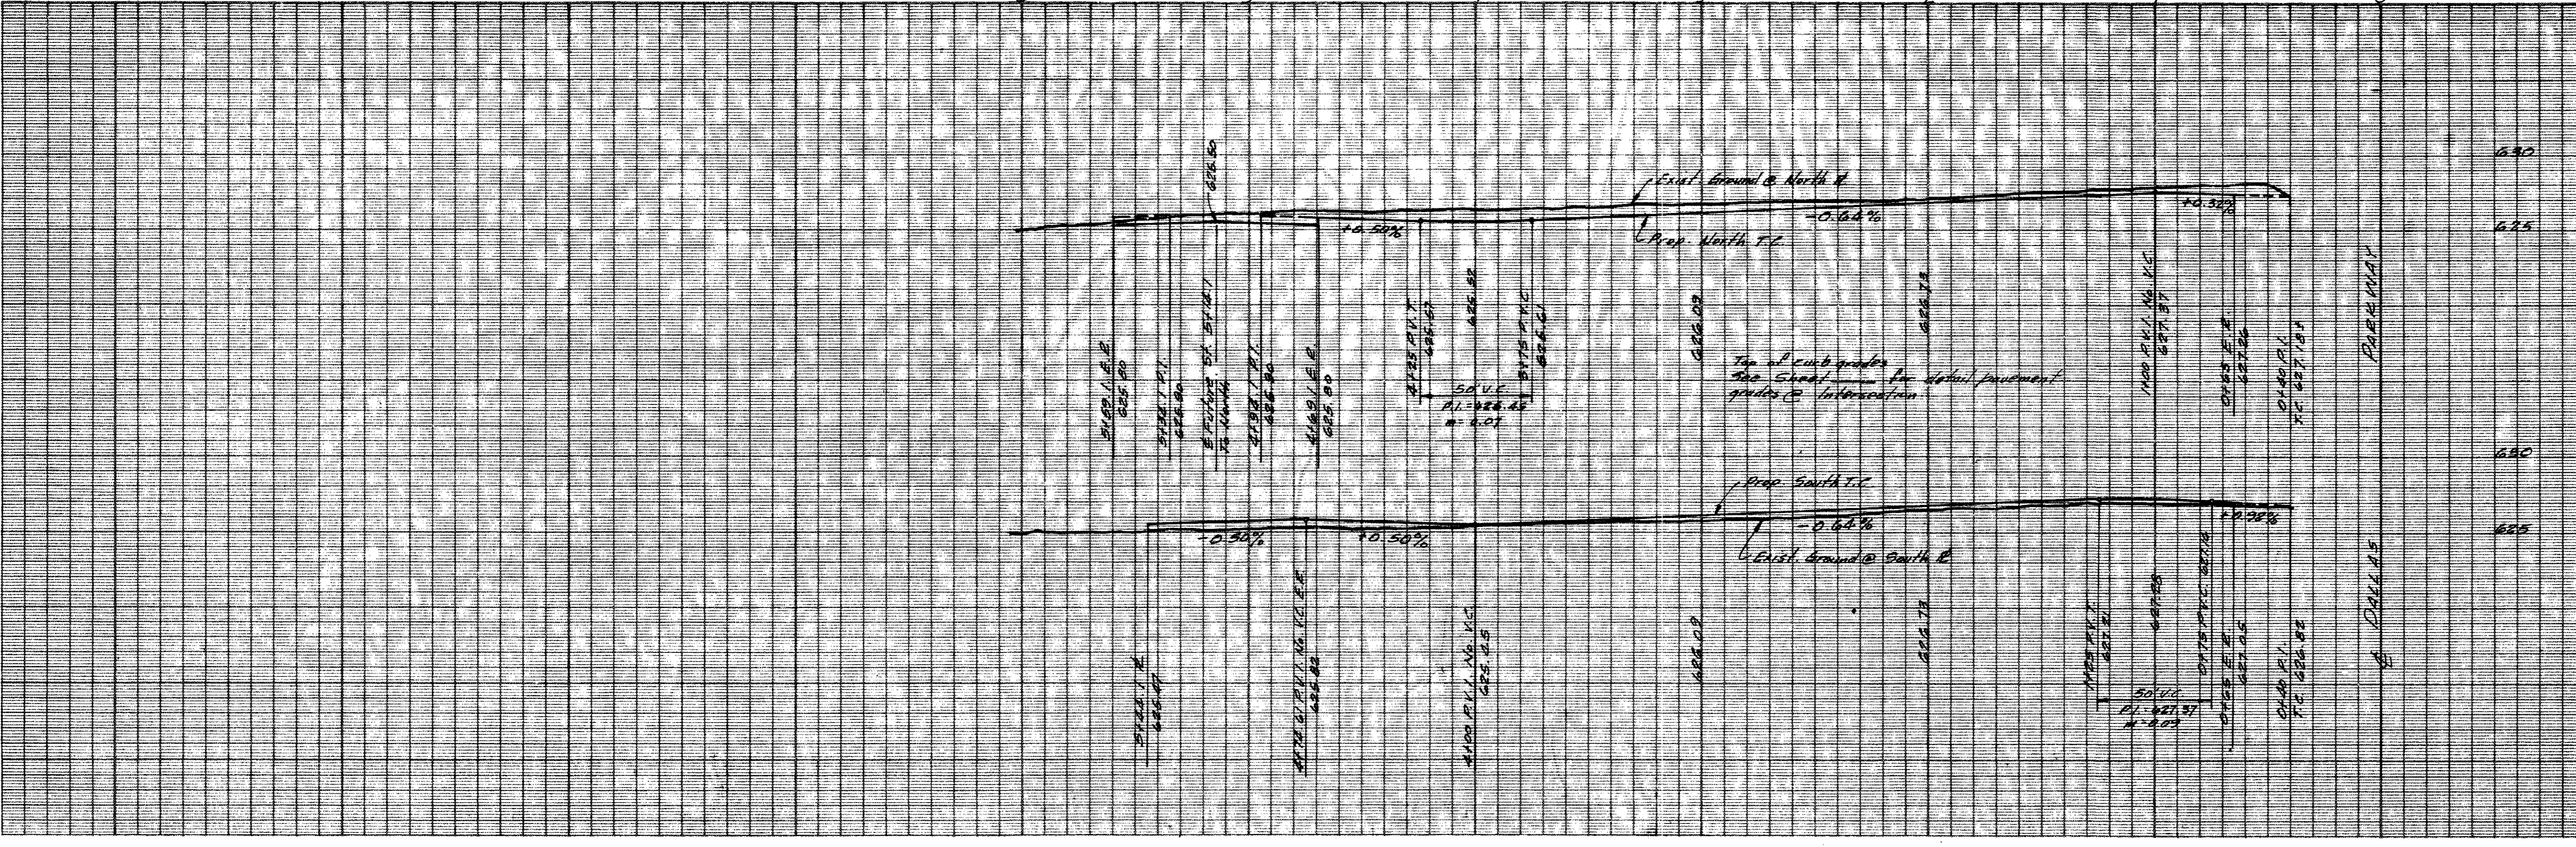

CITY OF ADDISON
APPROVED
 FOR CONSTRUCTION
 PUBLIC WORKS DEPARTMENT

DATE CONTRACTOR IS HEREBY REQUESTED TO
 NOTIFY THE CITY IN WRITING OF ANY CHANGES TO THE
 REQUIREMENTS OF BOTH THE STATE AND LOCAL CODES
 AND/OR ORDINANCES. CHANGES SHALL NOT BE CON-
 sidered unless they have the written approval of the
 STRUCTIONS TO RELIEVE RESPONSIBILITY SHALL IMPLY
 WAIVER OF THE CONTRACTOR'S LIABILITY.

RESTVIEW SQUARE
VANTAGE COMPANIES
 ALBERT H. HALPE ASSOCIATES, INC. - ENGINEERS
 CITY OF ADDISON, TEXAS

DESIGN	DRAWN	DATE	SCALE	NOTES	FILE	NO.
Novoa	VERNON	Oct 79	1/8"=1'-0"	6514	VW-1	G-2