


mk	revisions	date
1	GENERAL REVISION	2.4.80
2	ADD STUB FOR GARAGE ST. SEW. STATIONED	6.18.80
3	REVISED ST. SEW. SIZE & STUB FOR GARAGE	6.20.80
4	REVISED ST. SEW.	7.15.80

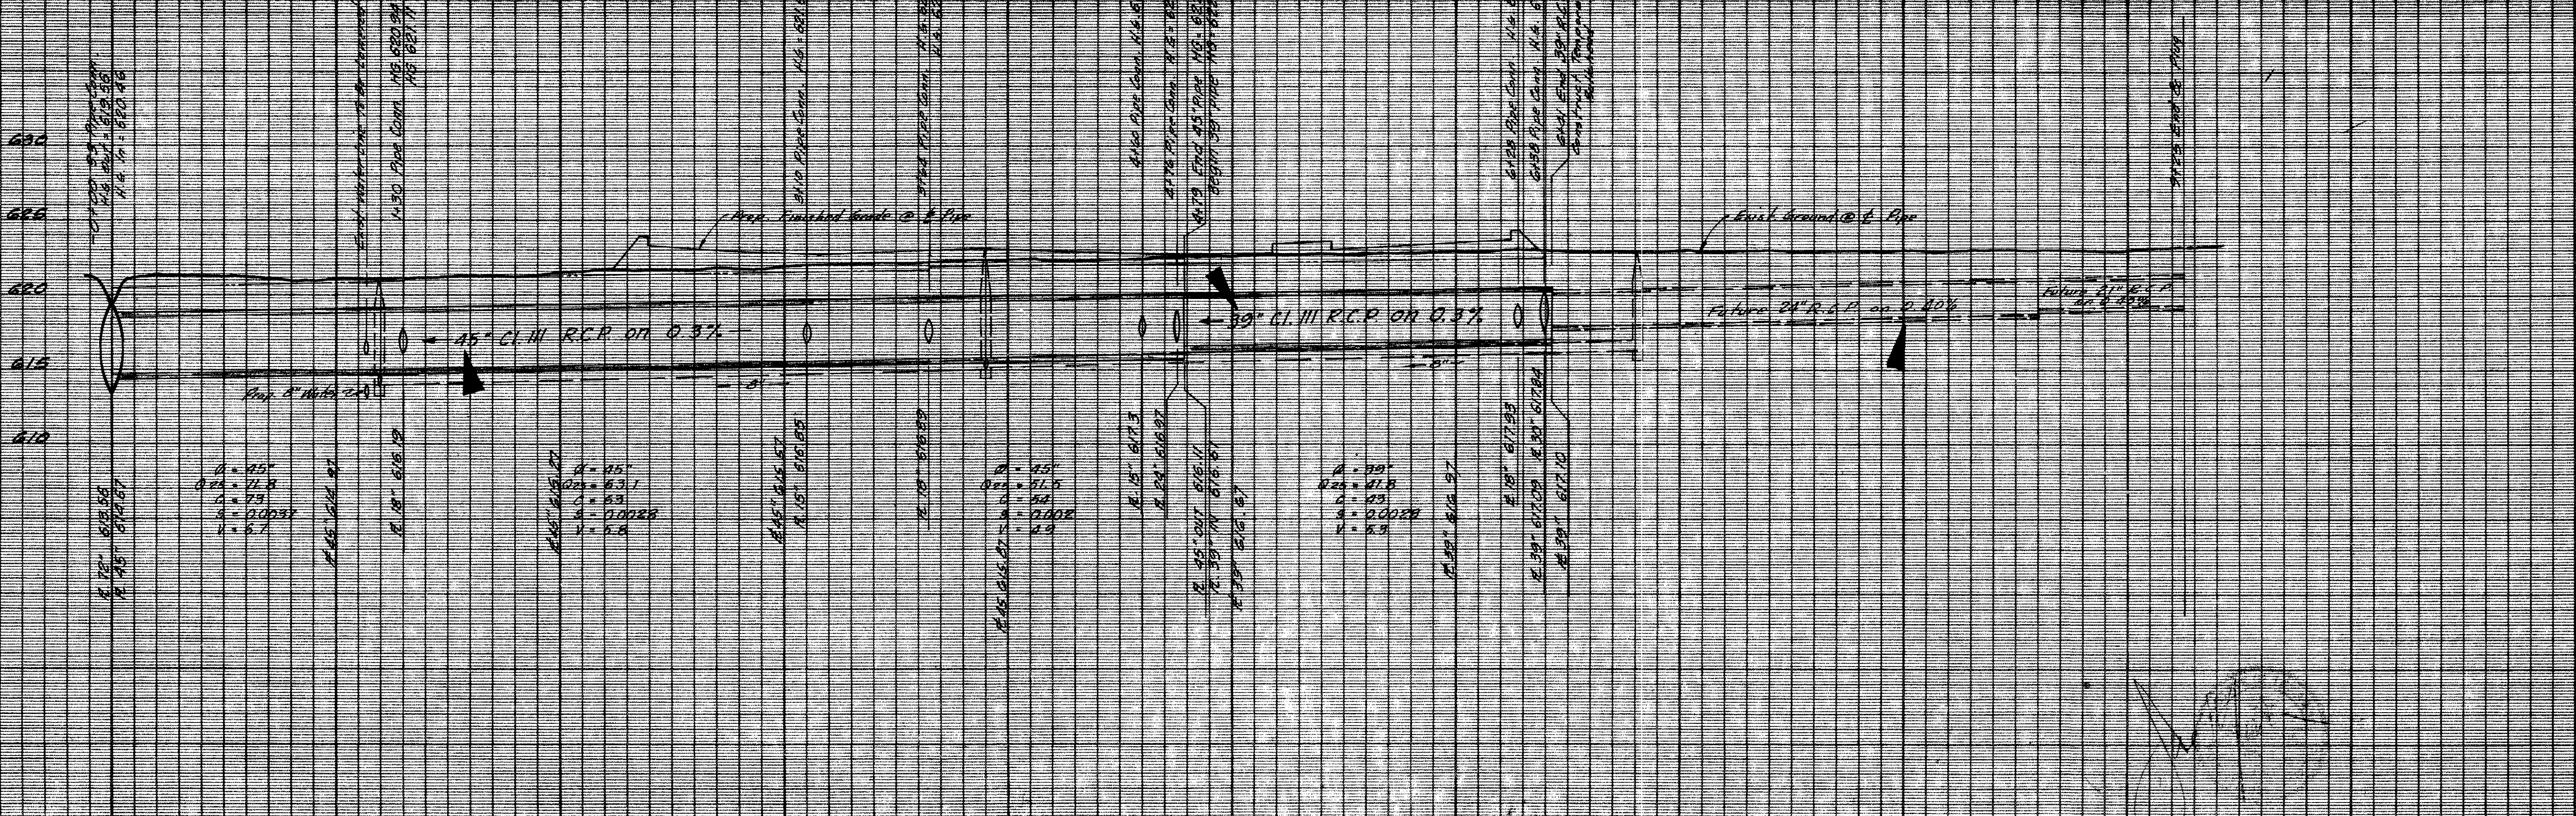

APPROVED

PLAN - PROFILE  
**STORM SEWER**  
**CRESTVIEW SQUARE**  
**VANTAGE COMPANIES**  
 ALBERT H. HALPER ASSOCIATES, INC. - ENGINEERS  
 CITY OF ADDISON, TEXAS

DESIGN	DRAWN	DATE	SCALE	NOTES	FILE	NO.
J.I.N.	VERNON	NOV 79	H: 1/80' V: 1/16'	6514	VW-1	55-2