


mk	revisions	date
1	GENERAL REVISION	2-4-80
2	REVISED ST. SEW. SIZE	6-20-80

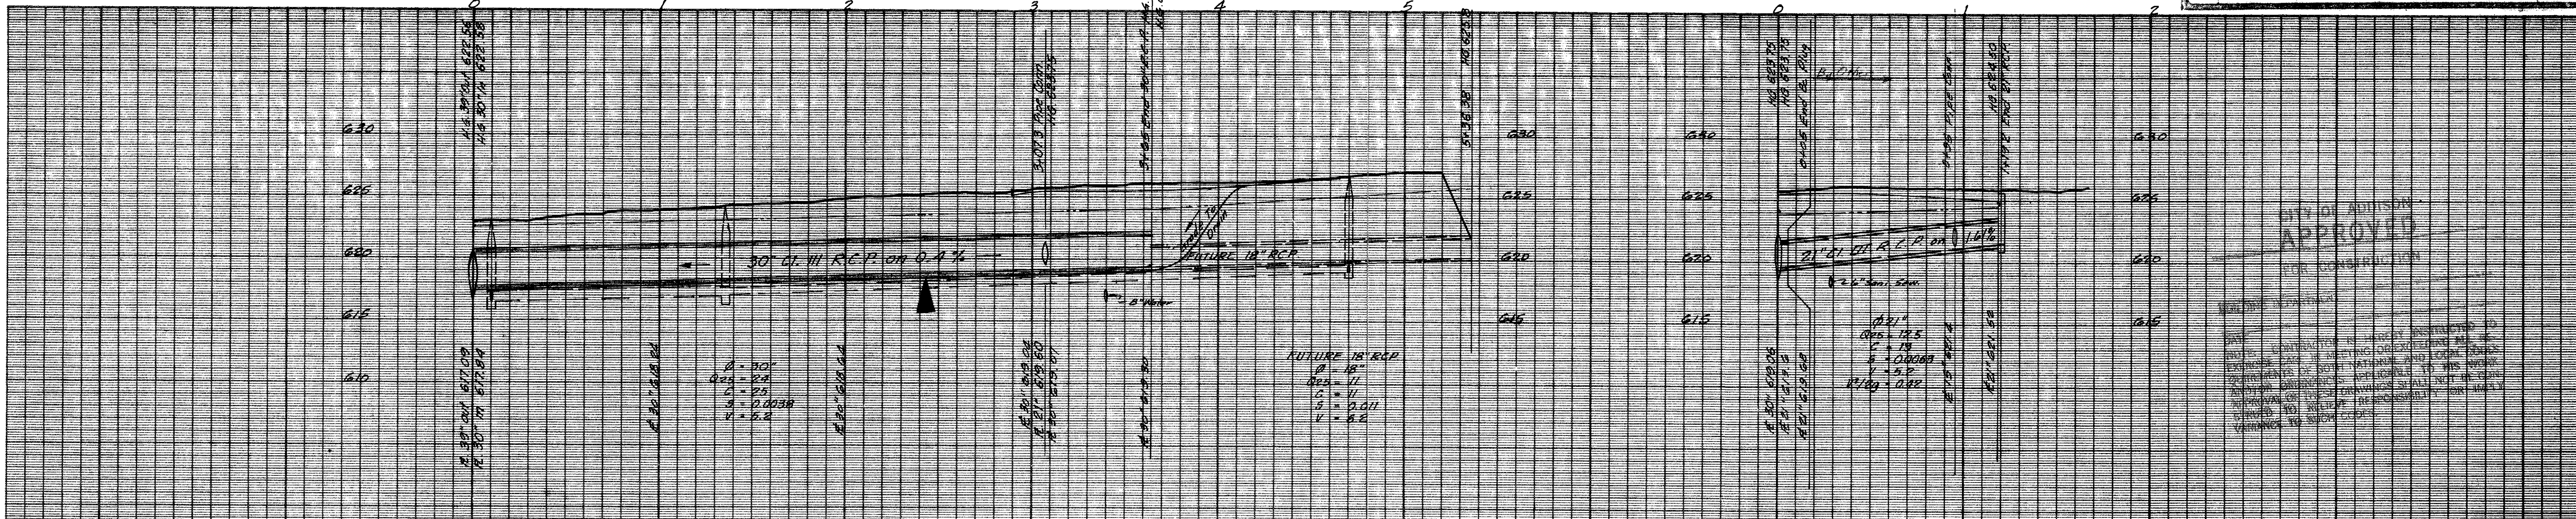

CITY OF ADDISON APPROVED

PLAN - PROFILE

STORM SEWER
CRESTVIEW SQUARE
VANTAGE COMPANIES
 ALBERT H. HALFF ASSOCIATES, INC. - ENGINEERS
CITY OF ADDISON, TEXAS

DESIGN	DRAWN	DATE	SCALE	NOTES	FILE	NO.
J.I.N.	VEENOU	Nov 79	H: 1/4" = 1'	6514	VW-1	55-3