
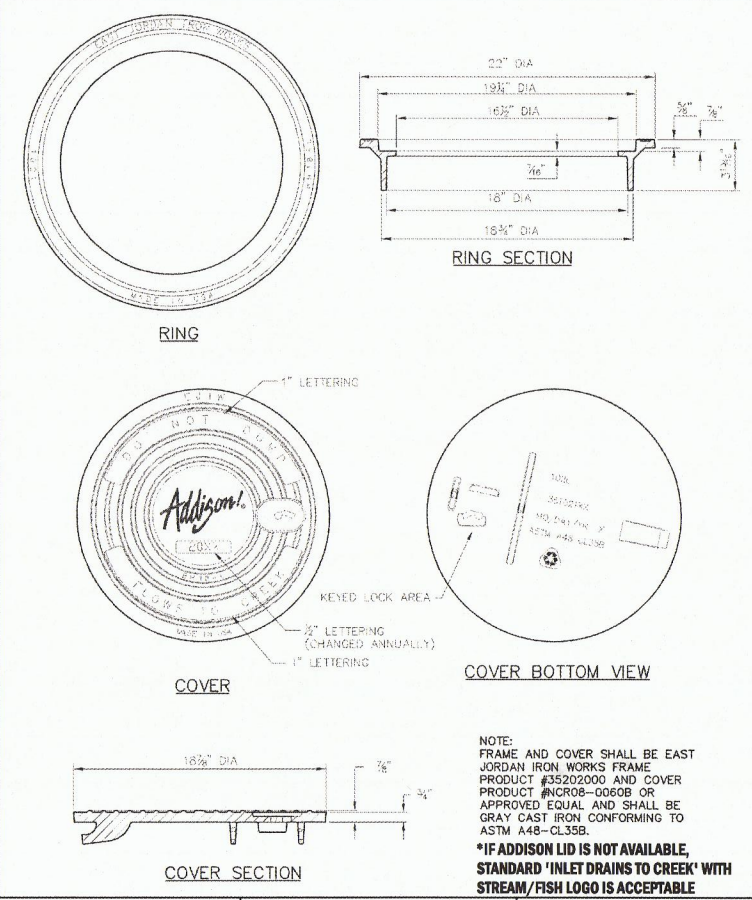


REINFORCING STEEL SCHEDULE  
DIMENSIONS SHOWN ARE FOR MAXIMUM SIZE INLET

INLET LENGTH	BAR TYPE	BAR DIA. (1/8")	NO. RECD.	A	B	C
4'	A	3	6	3'-2"	0'-3"	-
	B	3	2	2'-10"	-	-
	C	4	18	4'-8"	0'-6"	-
	D	4	9	4'-8"	-	-
	G	3	4	2'-0"	1'-3"	-
6'	H	3	7	-	-	-
	I	4	3	3'-2"	3'-2"	4'-8"
	J	5	1	-	-	-
	K	5	2	3'-2"	0'-6"	-
	L	4	11	3'-2"	0'-6"	-
8'	M	4	2	3'-0"	-	-
	A	3	9	3'-2"	0'-3"	-
	B	3	2	4'-10"	-	-
	C	4	18	6'-8"	0'-6"	-
	D	4	9	4'-8"	-	-
10'	G	3	6	2'-0"	1'-3"	-
	H	3	11	-	-	-
	I	4	5	3'-2"	3'-2"	4'-8"
	J	5	1	-	-	-
	K	5	2	3'-2"	0'-6"	-

\* SEE DIAGRAM FOR DIMENSIONS  
\*\* FIELD CUT AS REQUIRED TO ACCOMMODATE DRAIN PIPE

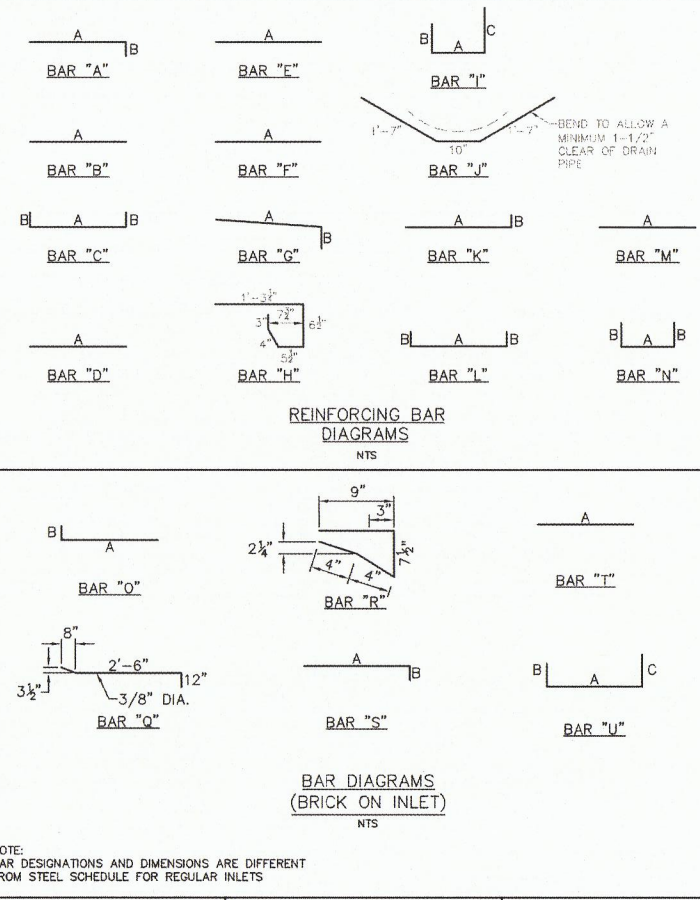

**Addison!**  
PUBLIC WORKS DEPARTMENT

TYPICAL SECTION "B"  
STANDARD & RECESSED CURB  
INLETS  
(4, 6, 8 & 10 FOOT INLETS)

STANDARD CONSTRUCTION DETAILS  
STORM DRAINAGE

DATE: AUGUST, 2010  
REV. DATE: -  
SHEET: 50-152

**Addison!**  
PUBLIC WORKS DEPARTMENT

REINFORCING STEEL SCHEDULE  
4, 6, 8 & 10 FOOT INLETS

STANDARD CONSTRUCTION DETAILS  
STORM DRAINAGE

DATE: AUGUST, 2010  
REV. DATE: -  
SHEET: 50-154

**Addison!**  
PUBLIC WORKS DEPARTMENT

REINFORCING BAR  
DIAGRAMS

STANDARD CONSTRUCTION DETAILS  
STORM DRAINAGE





DATE: AUGUST, 2010  
REV. DATE: -  
SHEET: 50-153

**Addison!**  
PUBLIC WORKS DEPARTMENT

INLET  
FRAME & COVER

STANDARD CONSTRUCTION DETAILS  
STORM DRAINAGE

DATE: AUGUST, 2010  
REV. DATE: -  
SHEET: 50-154

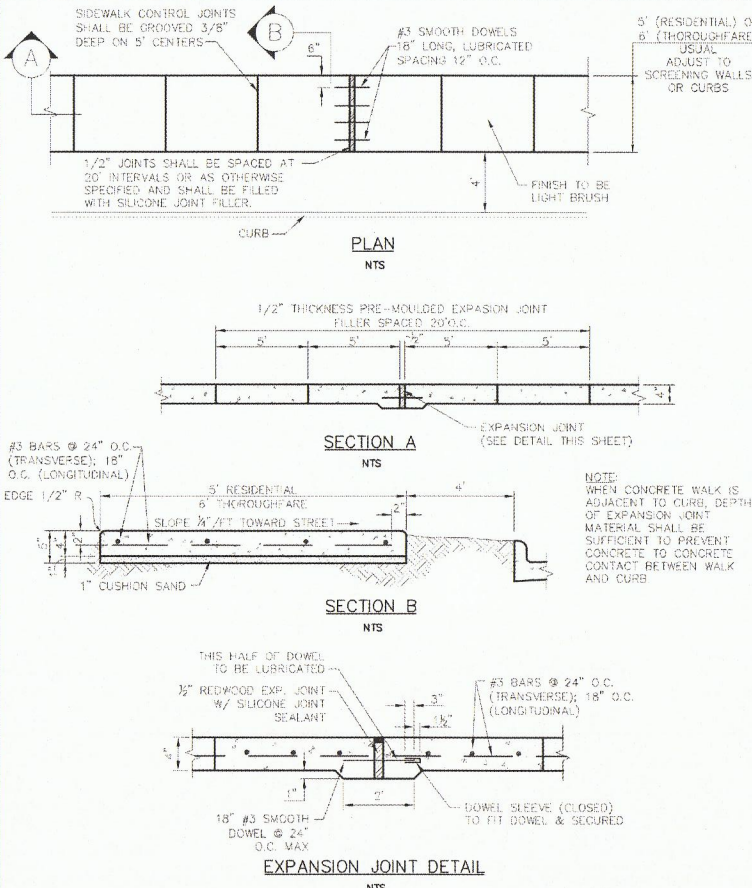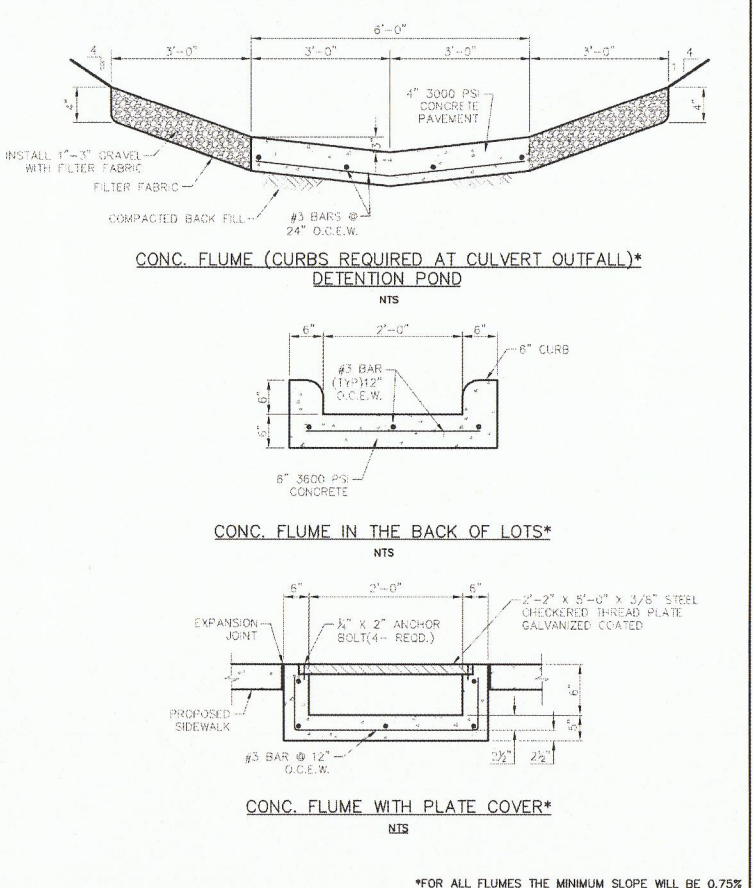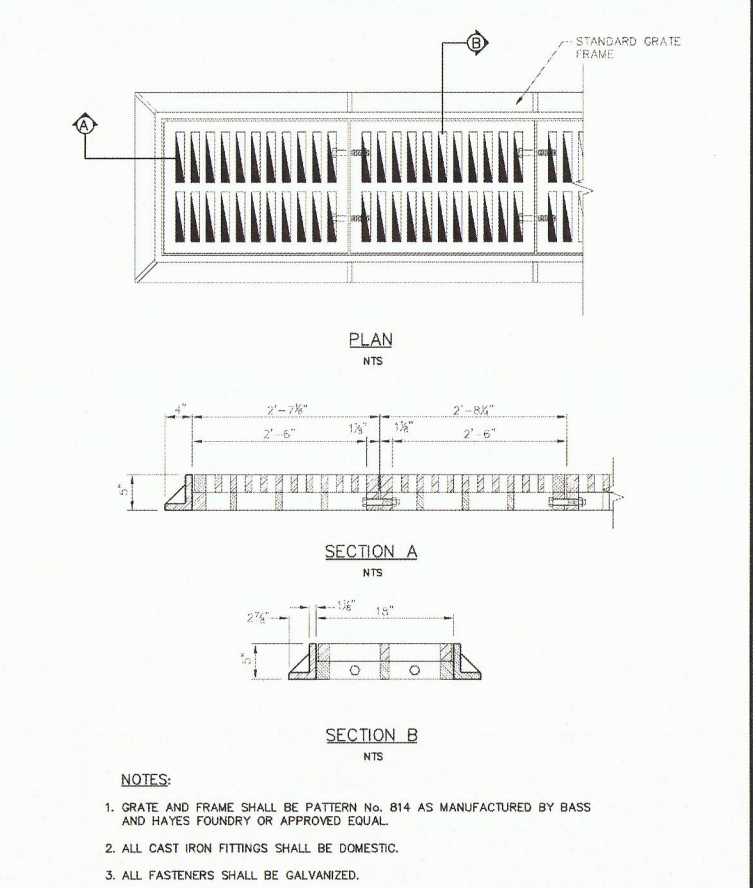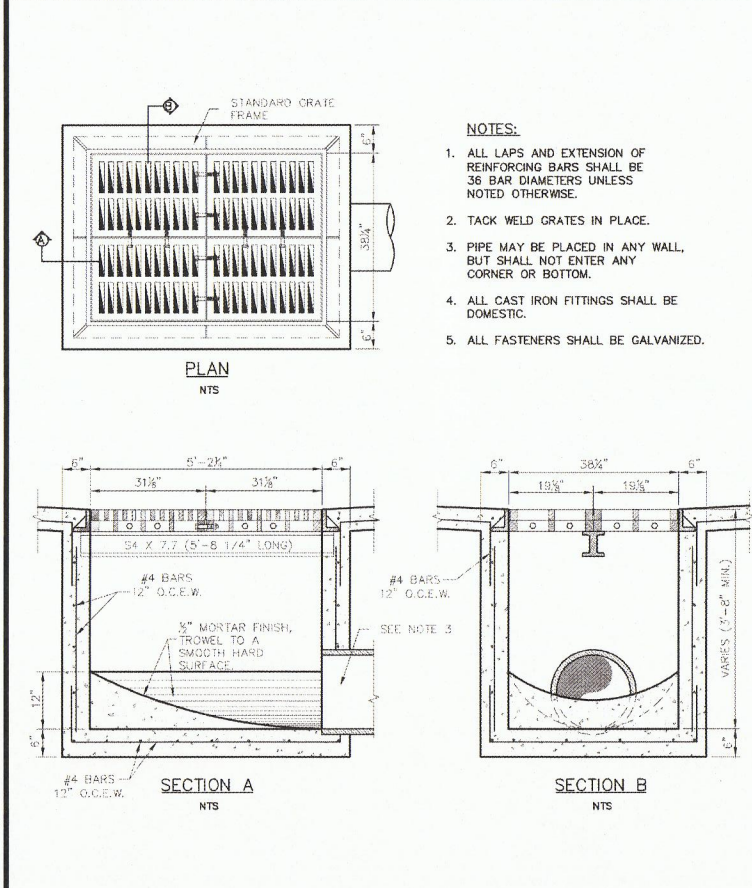

**Addison!**  
PUBLIC WORKS DEPARTMENT

FOUR GRATE INLET

STANDARD CONSTRUCTION DETAILS  
STORM DRAINAGE

DATE: AUGUST, 2010  
REV. DATE: -  
SHEET: 50-152

**Addison!**  
PUBLIC WORKS DEPARTMENT

GRATE DETAIL

STANDARD CONSTRUCTION DETAILS  
STORM DRAINAGE

DATE: AUGUST, 2010  
REV. DATE: -  
SHEET: 50-154

**Addison!**  
PUBLIC WORKS DEPARTMENT

STORM RELATED FLUMES

STANDARD CONSTRUCTION DETAILS  
STORM DRAINAGE

DATE: AUGUST, 2010  
REV. DATE: -  
SHEET: 50-153

**Addison!**  
PUBLIC WORKS DEPARTMENT

CONCRETE SIDEWALK

STANDARD CONSTRUCTION DETAILS  
PAVING

DATE: AUGUST, 2010  
REV. DATE: -  
SHEET: 50-155