


Bench Mark: on top of tower 2007' South of N.E. prop. cor.
 Elev. 633.96
 SW corner of cont. site of hotel site
 Elev. 633.96

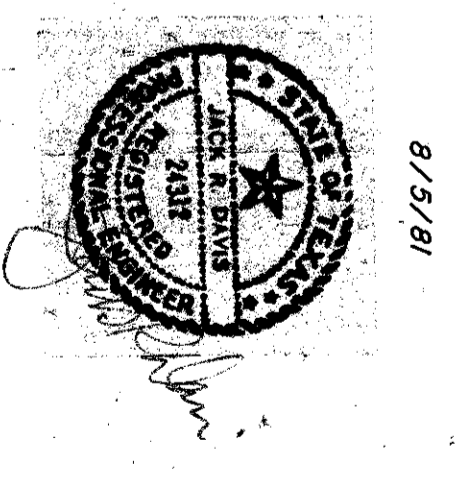

BROCKETTE / DAVIS / DRAKE, INC.
 Consulting Engineers
 2808 CHARLES STREET
 DALLAS, TEXAS 75204

GENERAL NOTES

All Water Mains shall be PVC SDR-18 Water Pipe (blue brule with wire tracers), tracer to be #12 Insulated Copper.

All Water Mains shall have minimum cover below finished grades as follows:
 6" & 8" - 48" or as required to clear other utilities.
 Sanitary Sewer laterals to existing Sanitary Sewer Main shall be installed by contractor.

All trench backfill for utilities shall be compacted as required by city, but in no case shall the top 12" be compacted to less than 95% of the remainder of the ditch being compacted to that of adjoining soil conditions.

All fire hydrants to be set 3' to 6" from curb.

Notes:
 1. Contractor's Standard proposed utilities 87-88 per
 M.P.H.I.C. Engineers - Washington, DC

C4 of sheets	Project: Marriott QUORUM V788 ADDISON, TEXAS	Edgard Haldeman Miller, Inc. Planning Consultants 5710 L.B.J. Fwy. Suite 130 Dallas, Texas 75240 214-233-7232	Haldeman Miller Bogard Miller
	Title: WATER & SEWER PLAN		
Date: 8/14/81	300 Number: Drawn By: Checked By:	Revisions: 1. General Revisions 7-20-81 2. Added Transformer 8/17-20-81 3. Moved water meters 7-20-81 4. Water line Revisions 8-4-81 5. CHANGED INVERTS TO 12" 9/1/81	Sheet