



CURVE TABLE	
CUR. 1	$\Delta = 10^{\circ}11'51''$ R = 894.93 T = 151.35' L = 299.85'
CUR. 2	$\Delta = 10^{\circ}26'53''$ R = 1014.93 T = 92.90' L = 185.08'
CUR. 3	$\Delta = 6^{\circ}14'12''$ R = 662.11' T = 36.07' L = 72.07'
CUR. 4	$\Delta = 13^{\circ}48'21''$ R = 590.88' T = 77.54' L = 142.38'

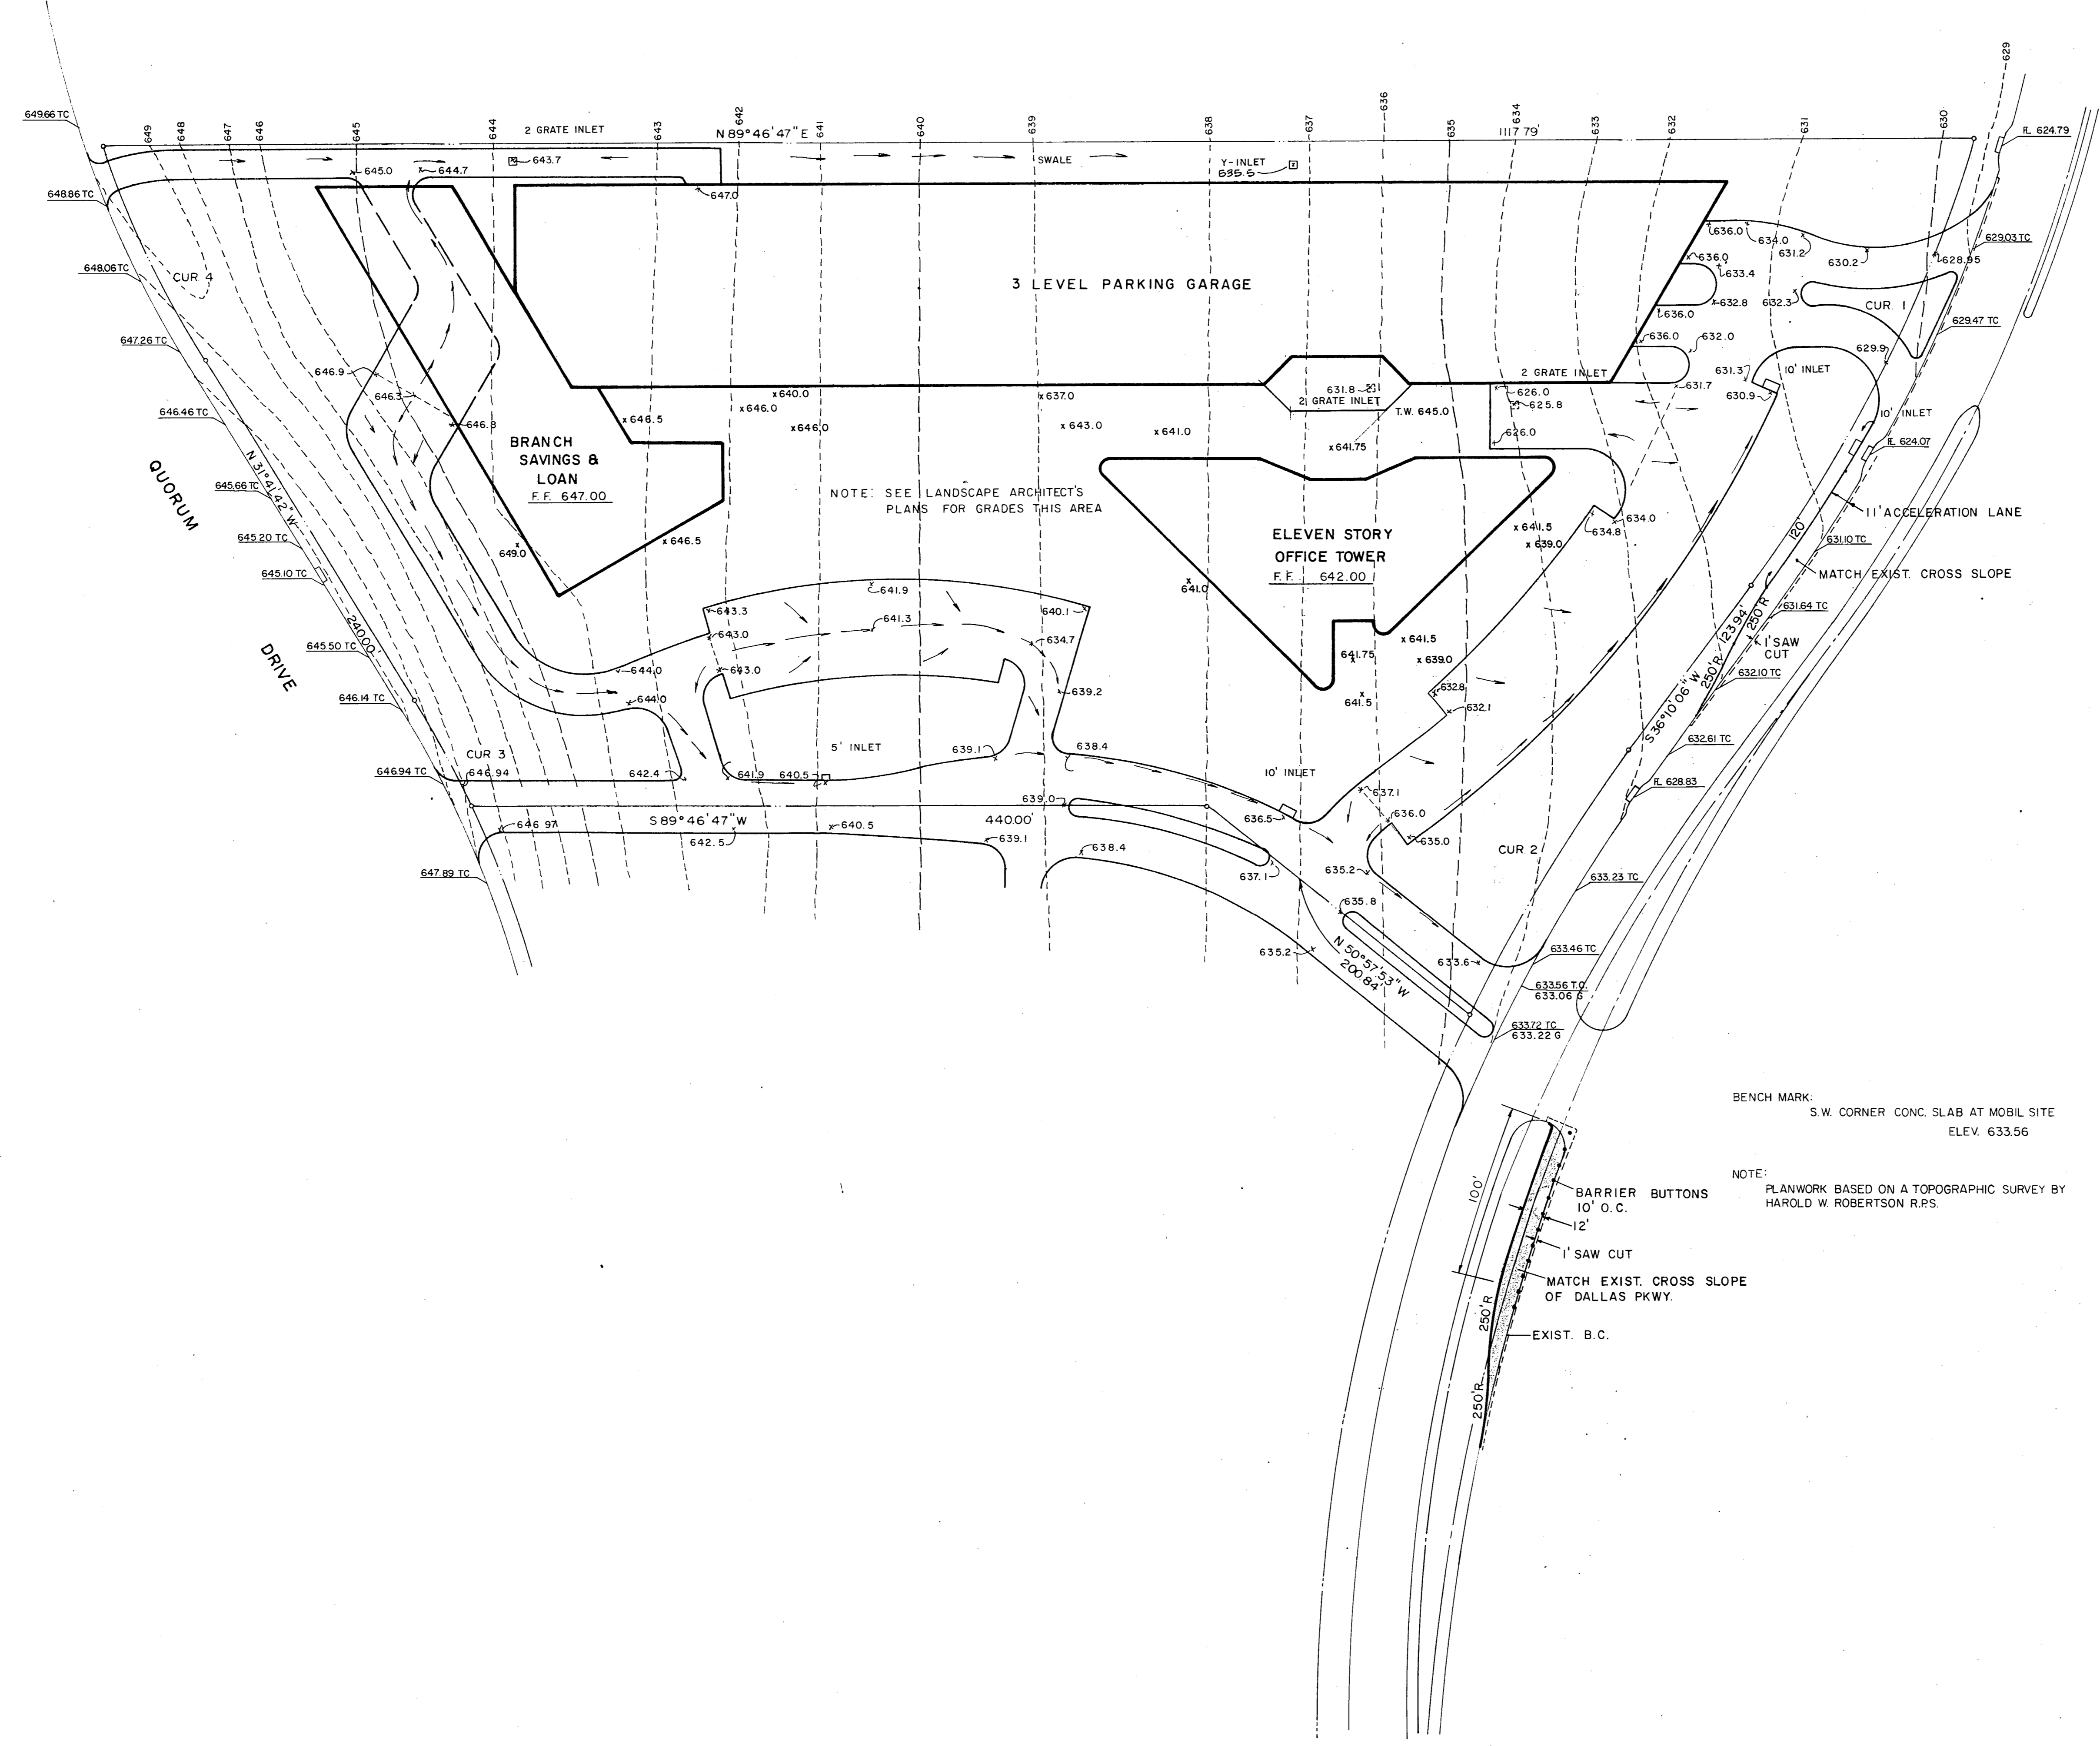

WOODWARD/TAYLOR
Architects Engineers Planners
One Lemon Park East - Suite 237
Dallas, Texas 75204

COUNSEL CORPORATION
One Lemon Park East - Suite 237
Dallas, Texas 75204

issue date	_____
revisions	_____
drawn by	_____

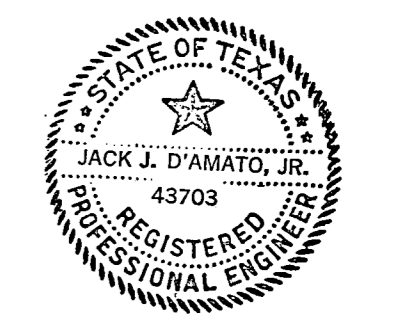

sheet:
4 of 5

job no.
27145