



Audit	C1	T1
Screen		
Base	C1	T1
Color		

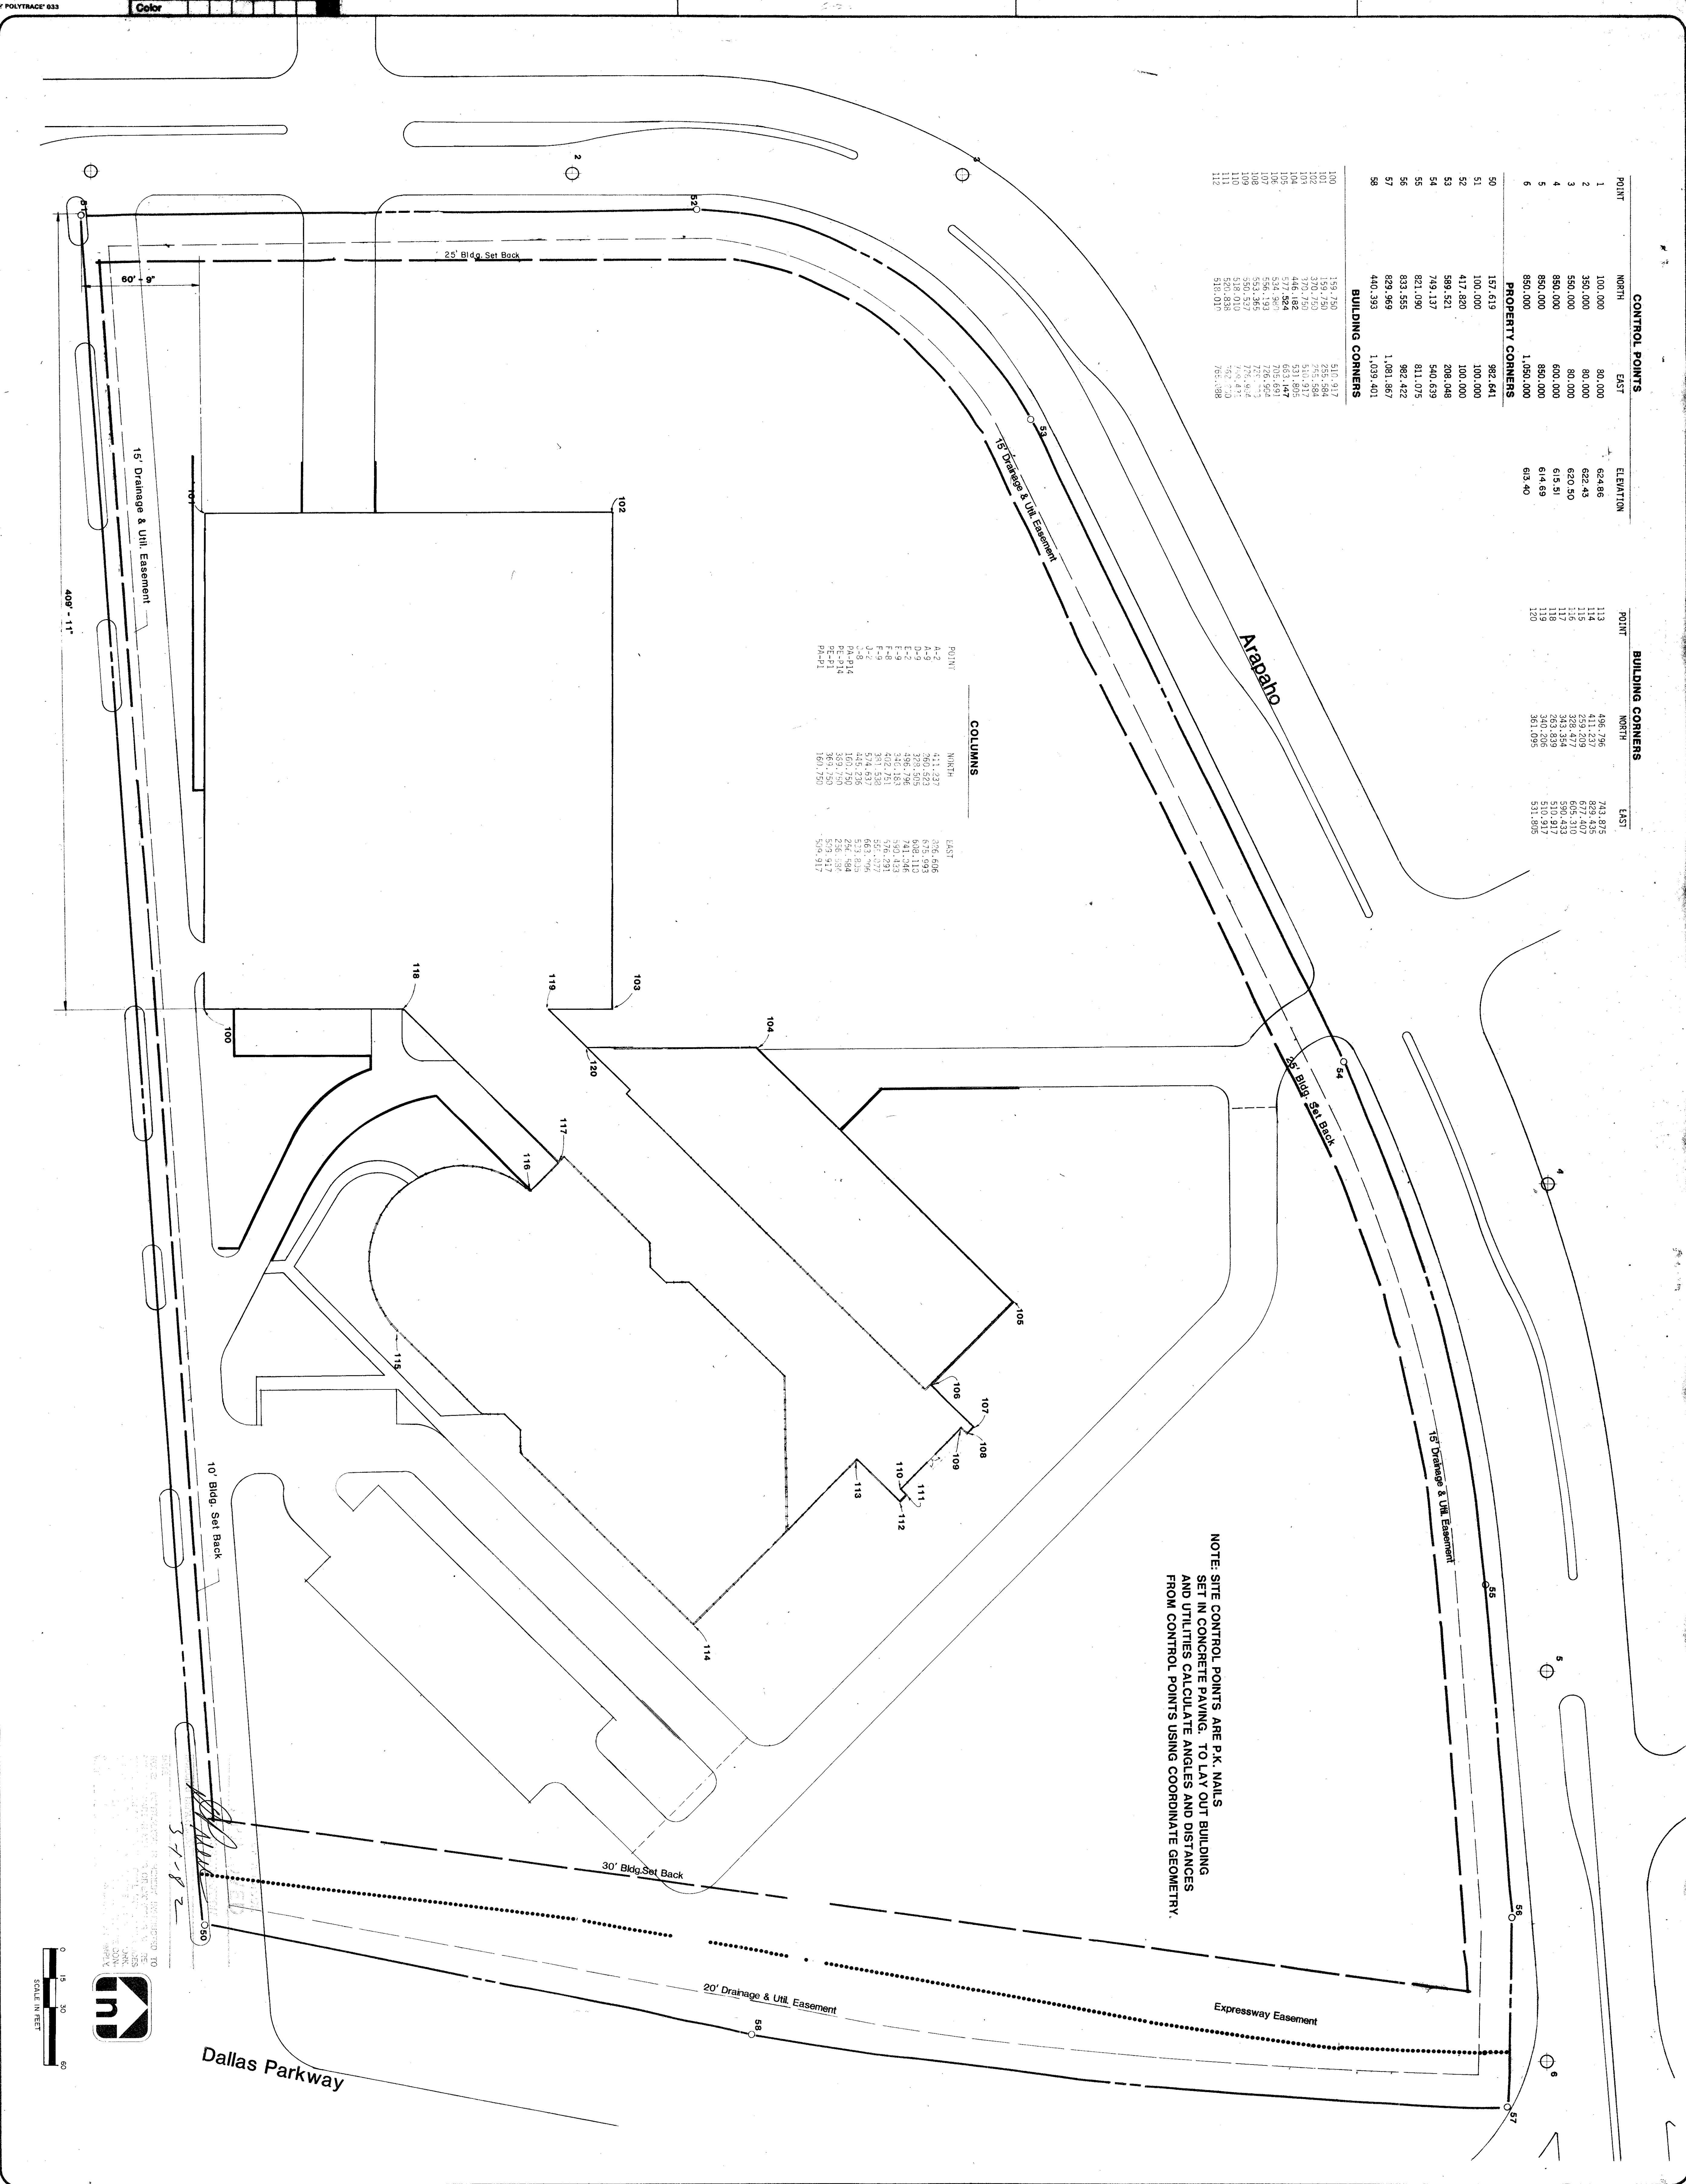

POINT	CONTROL POINTS			POINT	BUILDING CORNERS		
	NORTH	EAST	ELEVATION		NORTH	EAST	ELEVATION
1	100.000	80.000	624.86	113	496.796	743.975	
2	350.000	80.000	622.43	115	259.209	677.407	
3	550.000	80.000	620.50	116	328.477	695.310	
4	850.000	600.000	615.51	117	343.334	570.312	
5	850.000	850.000	614.69	119	340.286	510.317	
6	850.000	1,050.000	613.40	120	361.095	511.985	
<b>PROPERTY CORNERS</b>							
50	157.619	982.641					
51	100.000	100.000					
52	417.880	100.000					
53	589.521	208.048					
54	749.137	540.639					
55	821.090	811.075					
56	833.555	982.422					
57	823.969	1,081.867					
58	440.393	1,039.401					
<b>BUILDING CORNERS</b>							
100	159.750	510.917					
101	159.750	510.917					

POINT	COLUMNS		
	NORTH	EAST	ELEVATION
A-2	411.237	705.696	
A-9	360.523	675.693	
D-2	228.509	608.112	
E-2	342.183	590.133	
F-8	402.751	576.291	
F-8	572.339	521.427	
J-2	445.235	513.815	
K-8	160.750	254.984	

NOTE: SITE CONTROL POINTS ARE P.K. NAILS SET IN CONCRETE PAVING. TO LAY OUT BUILDING AND UTILITIES CALCULATE ANGLES AND DISTANCES FROM CONTROL POINTS USING COORDINATE GEOMETRY.

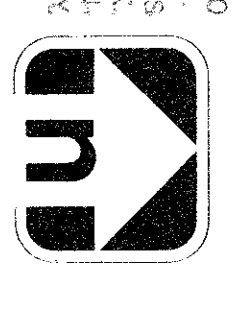

SCALE IN FEET  
0 15 30 60

Dallas Parkway


Sheet  
of  
**C1**  
sheets  
date: 12/17/81

Job no. 81124  
Revisions  
2/18/82 REVISED

project : **"THE COLONNADE"**  
Phase One Addison, Texas  
M.E.P.C. American Properties Inc.  
title : SITE CONTROL

Architects & Planners  
Sylvia L. B. L. P. W.  
Suite 130  
Dallas, Texas 75240  
214 / 233 / 7202

**Haldeman**  
**Miller**  
**Bregman**  
**Hamann**

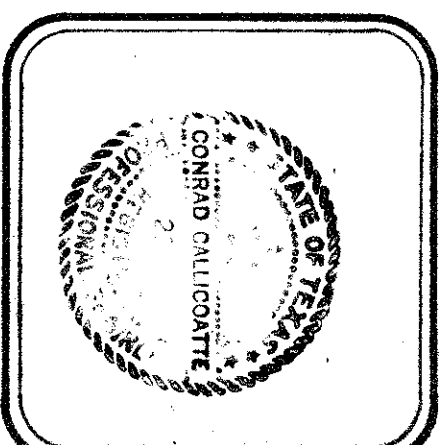

**Graham Associates, Inc.**  
CONSULTING ENGINEERS & PLANNERS