


Audit		C1	T1
Screen		C1	T1
Base		C1	T1
Color		C1	T1

POINT	NORTH	EAST	ELEVATION
1	100.000	80.000	624.86
2	350.000	80.000	622.43
3	650.000	80.000	620.50
4	850.000	600.000	615.51
5	850.000	850.000	614.59
6	850.000	1,050.000	613.40
PROPERTY CORNERS			
50	157.619	982.641	
51	100.000	100.000	
52	417.820	100.000	
53	589.521	208.048	
54	749.137	540.639	
55	821.090	811.075	
56	833.555	982.422	
57	823.969	1,081.867	
58	440.393	1,039.401	
BUILDING CORNERS			
100	150.750	310.917	
101	150.750	252.584	
102	370.750	252.584	
103	370.750	194.251	
104	710.750	194.251	
105	710.750	135.917	
106	570.750	135.917	
107	570.750	77.584	
108	430.750	77.584	
109	430.750	19.251	
110	290.750	19.251	
111	290.750	-40.082	
112	150.750	-40.082	


POINT	NORTH	EAST
113	486.786	713.925
114	411.237	829.435
115	259.209	677.407
116	328.477	605.210
117	263.839	510.917
118	340.205	510.917
119	361.095	531.809
120		

POINT	NORTH	EAST
A-2	411.237	829.435
A-3	259.209	677.407
E-2	328.477	605.210
E-3	263.839	510.917
F-2	340.205	510.917
F-3	361.095	531.809
PE-1	160.750	500.917
PA-1		

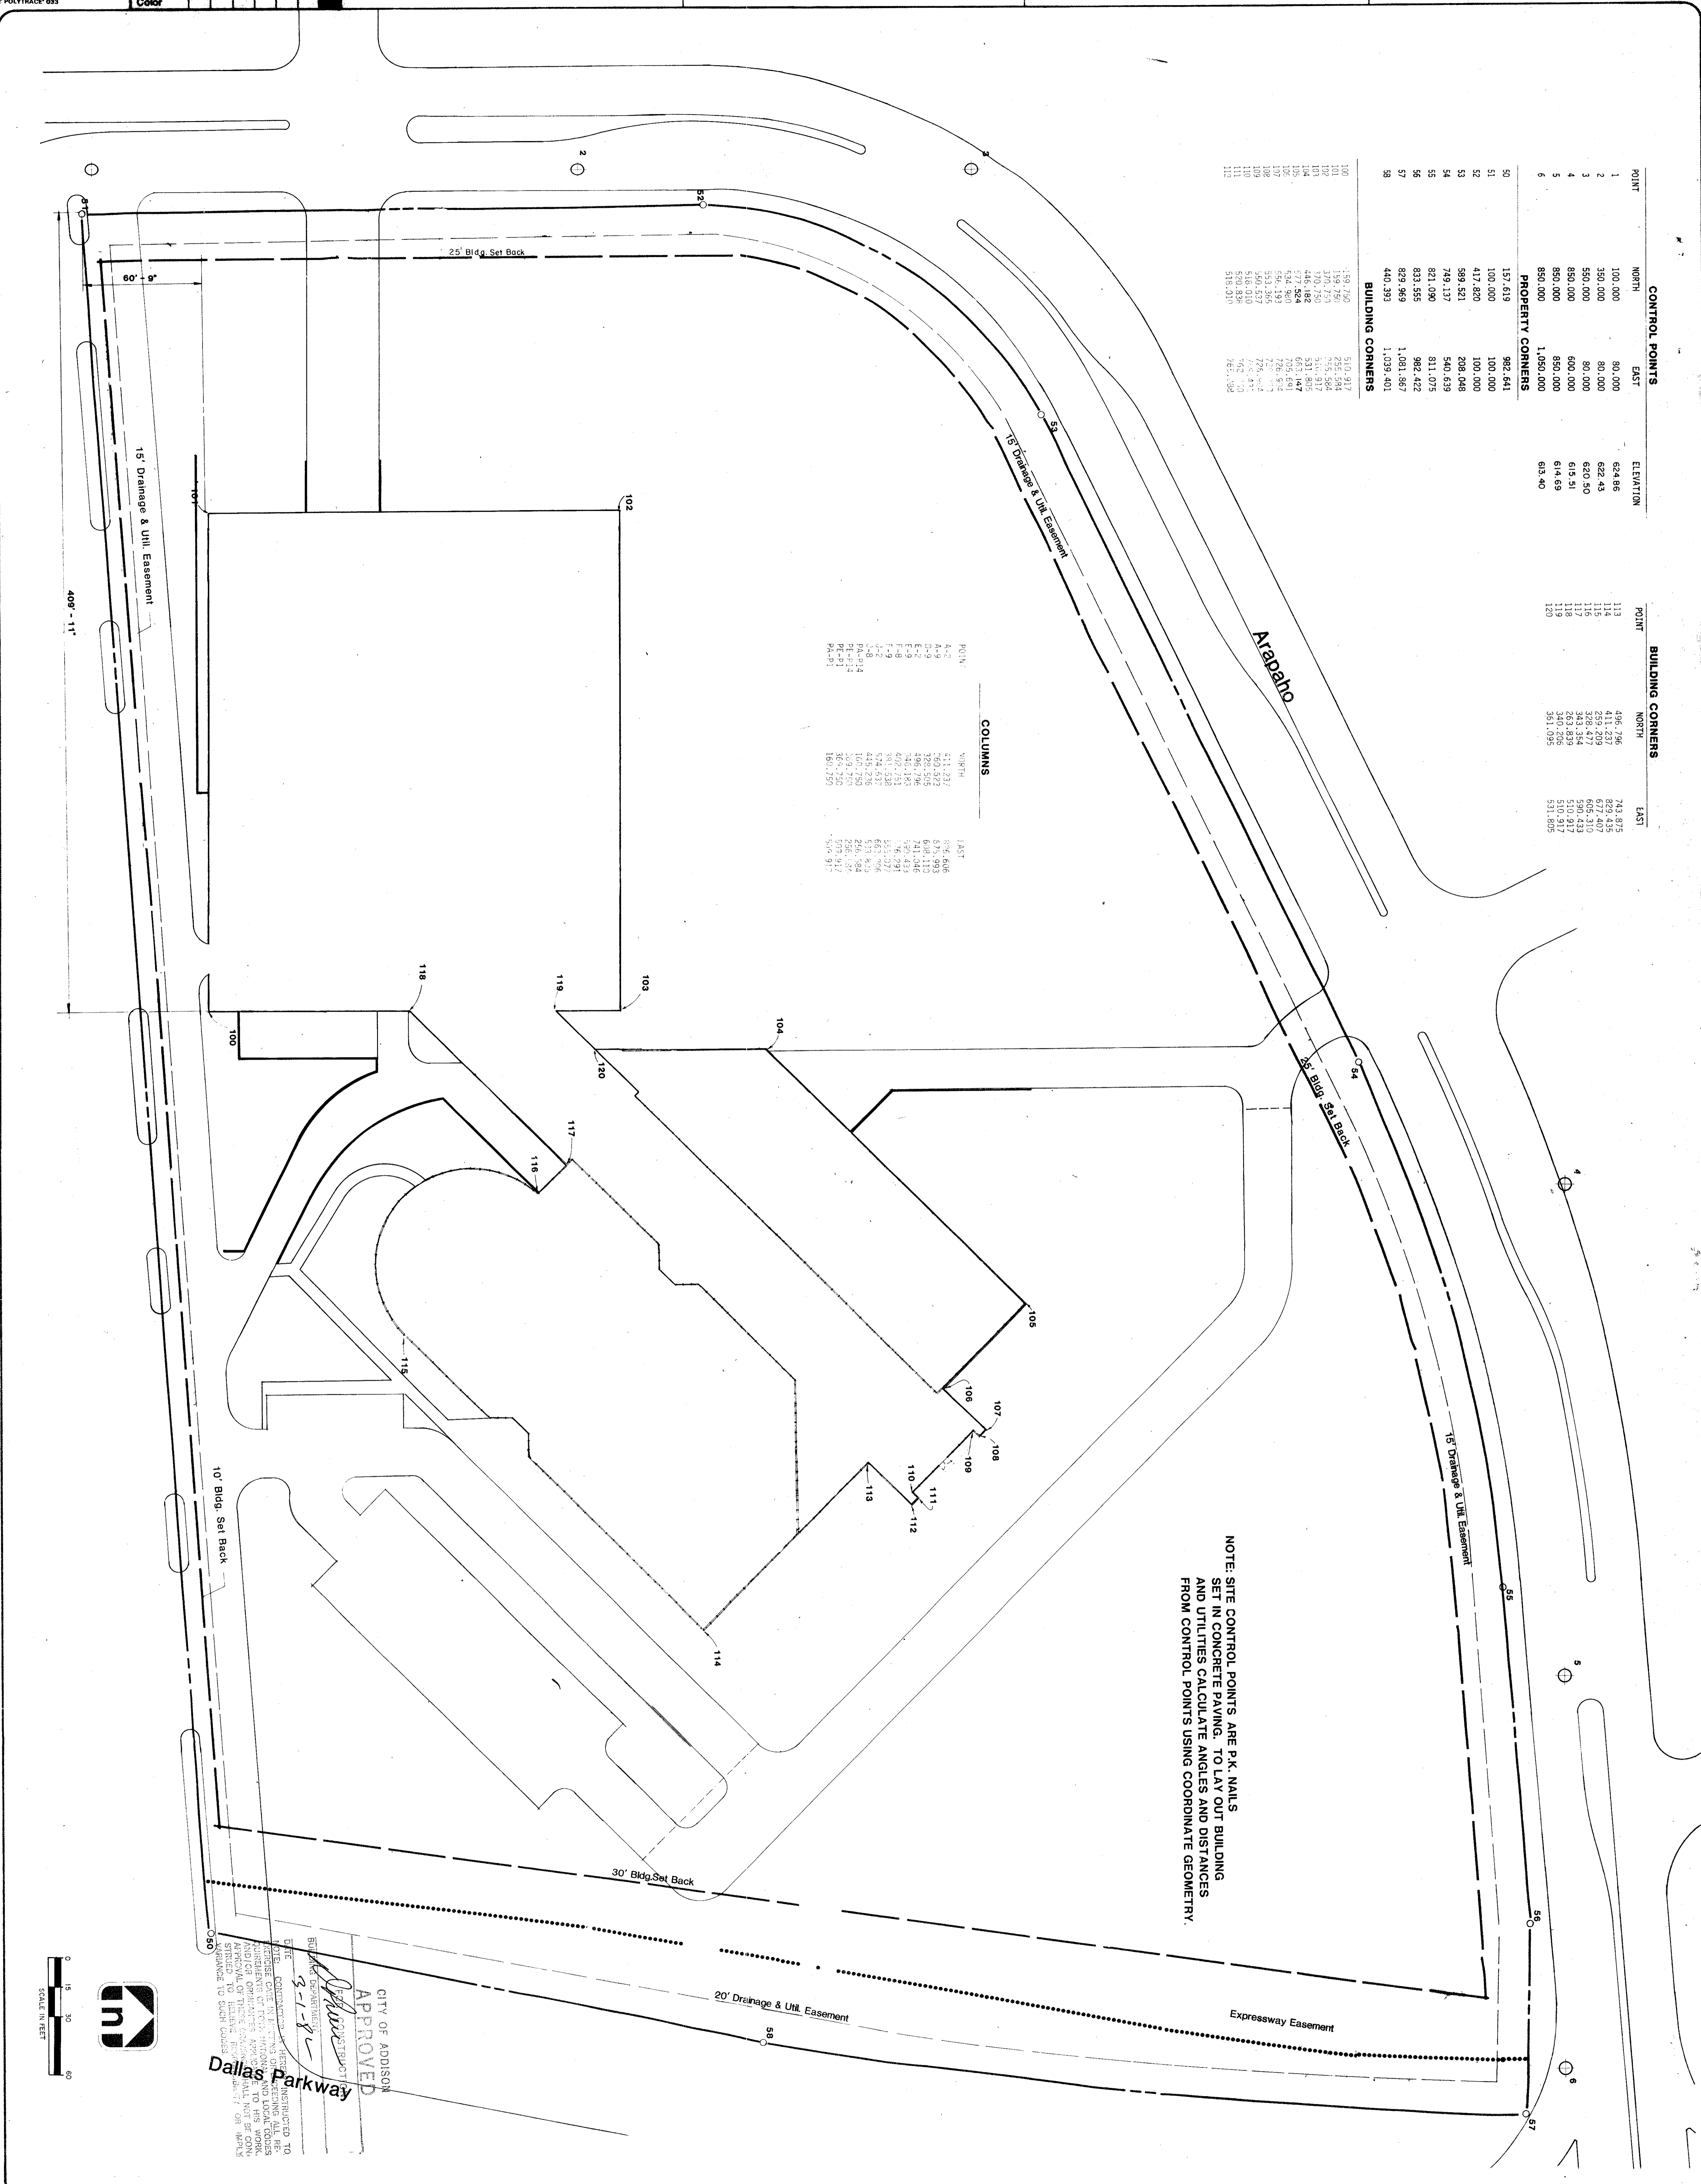

NOTE: SITE CONTROL POINTS ARE P.K. NAILS SET IN CONCRETE PAVING. TO LAY OUT BUILDING AND UTILITIES CALCULATE ANGLES AND DISTANCES FROM CONTROL POINTS USING COORDINATE GEOMETRY.

CITY OF ADDISON
APPROVED
3-1-81
Dallas Parkway

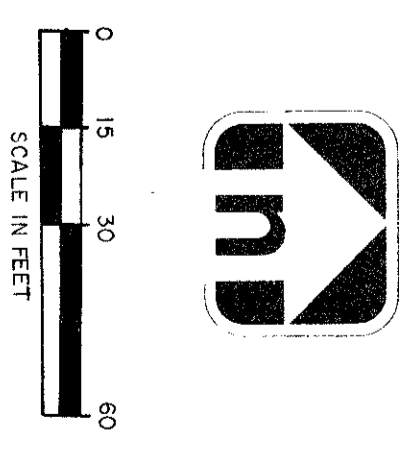


Sheet
of
C1
date: 12/17/81

job no: 81124
REVISIONS
2/18/82 REVISED

project : **"THE COLONNADE"**
Phase One Addison, Texas
M.E.P.C. American Properties Inc.
title : SITE CONTROL

Architects & Planners
5710 L.B.F. Fwy
Suite 130
Dallas, Texas 75240
214 / 738-7232

Haldeman
Miller
Bregman
Hamann

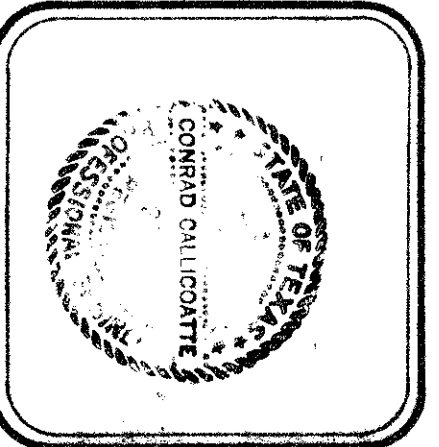

Graham Associates, Inc.
CONSULTING ENGINEERS & PLANNERS