



Audit		T1
Screen		
Base	C2	T1
Color		

POLYTRACE 033

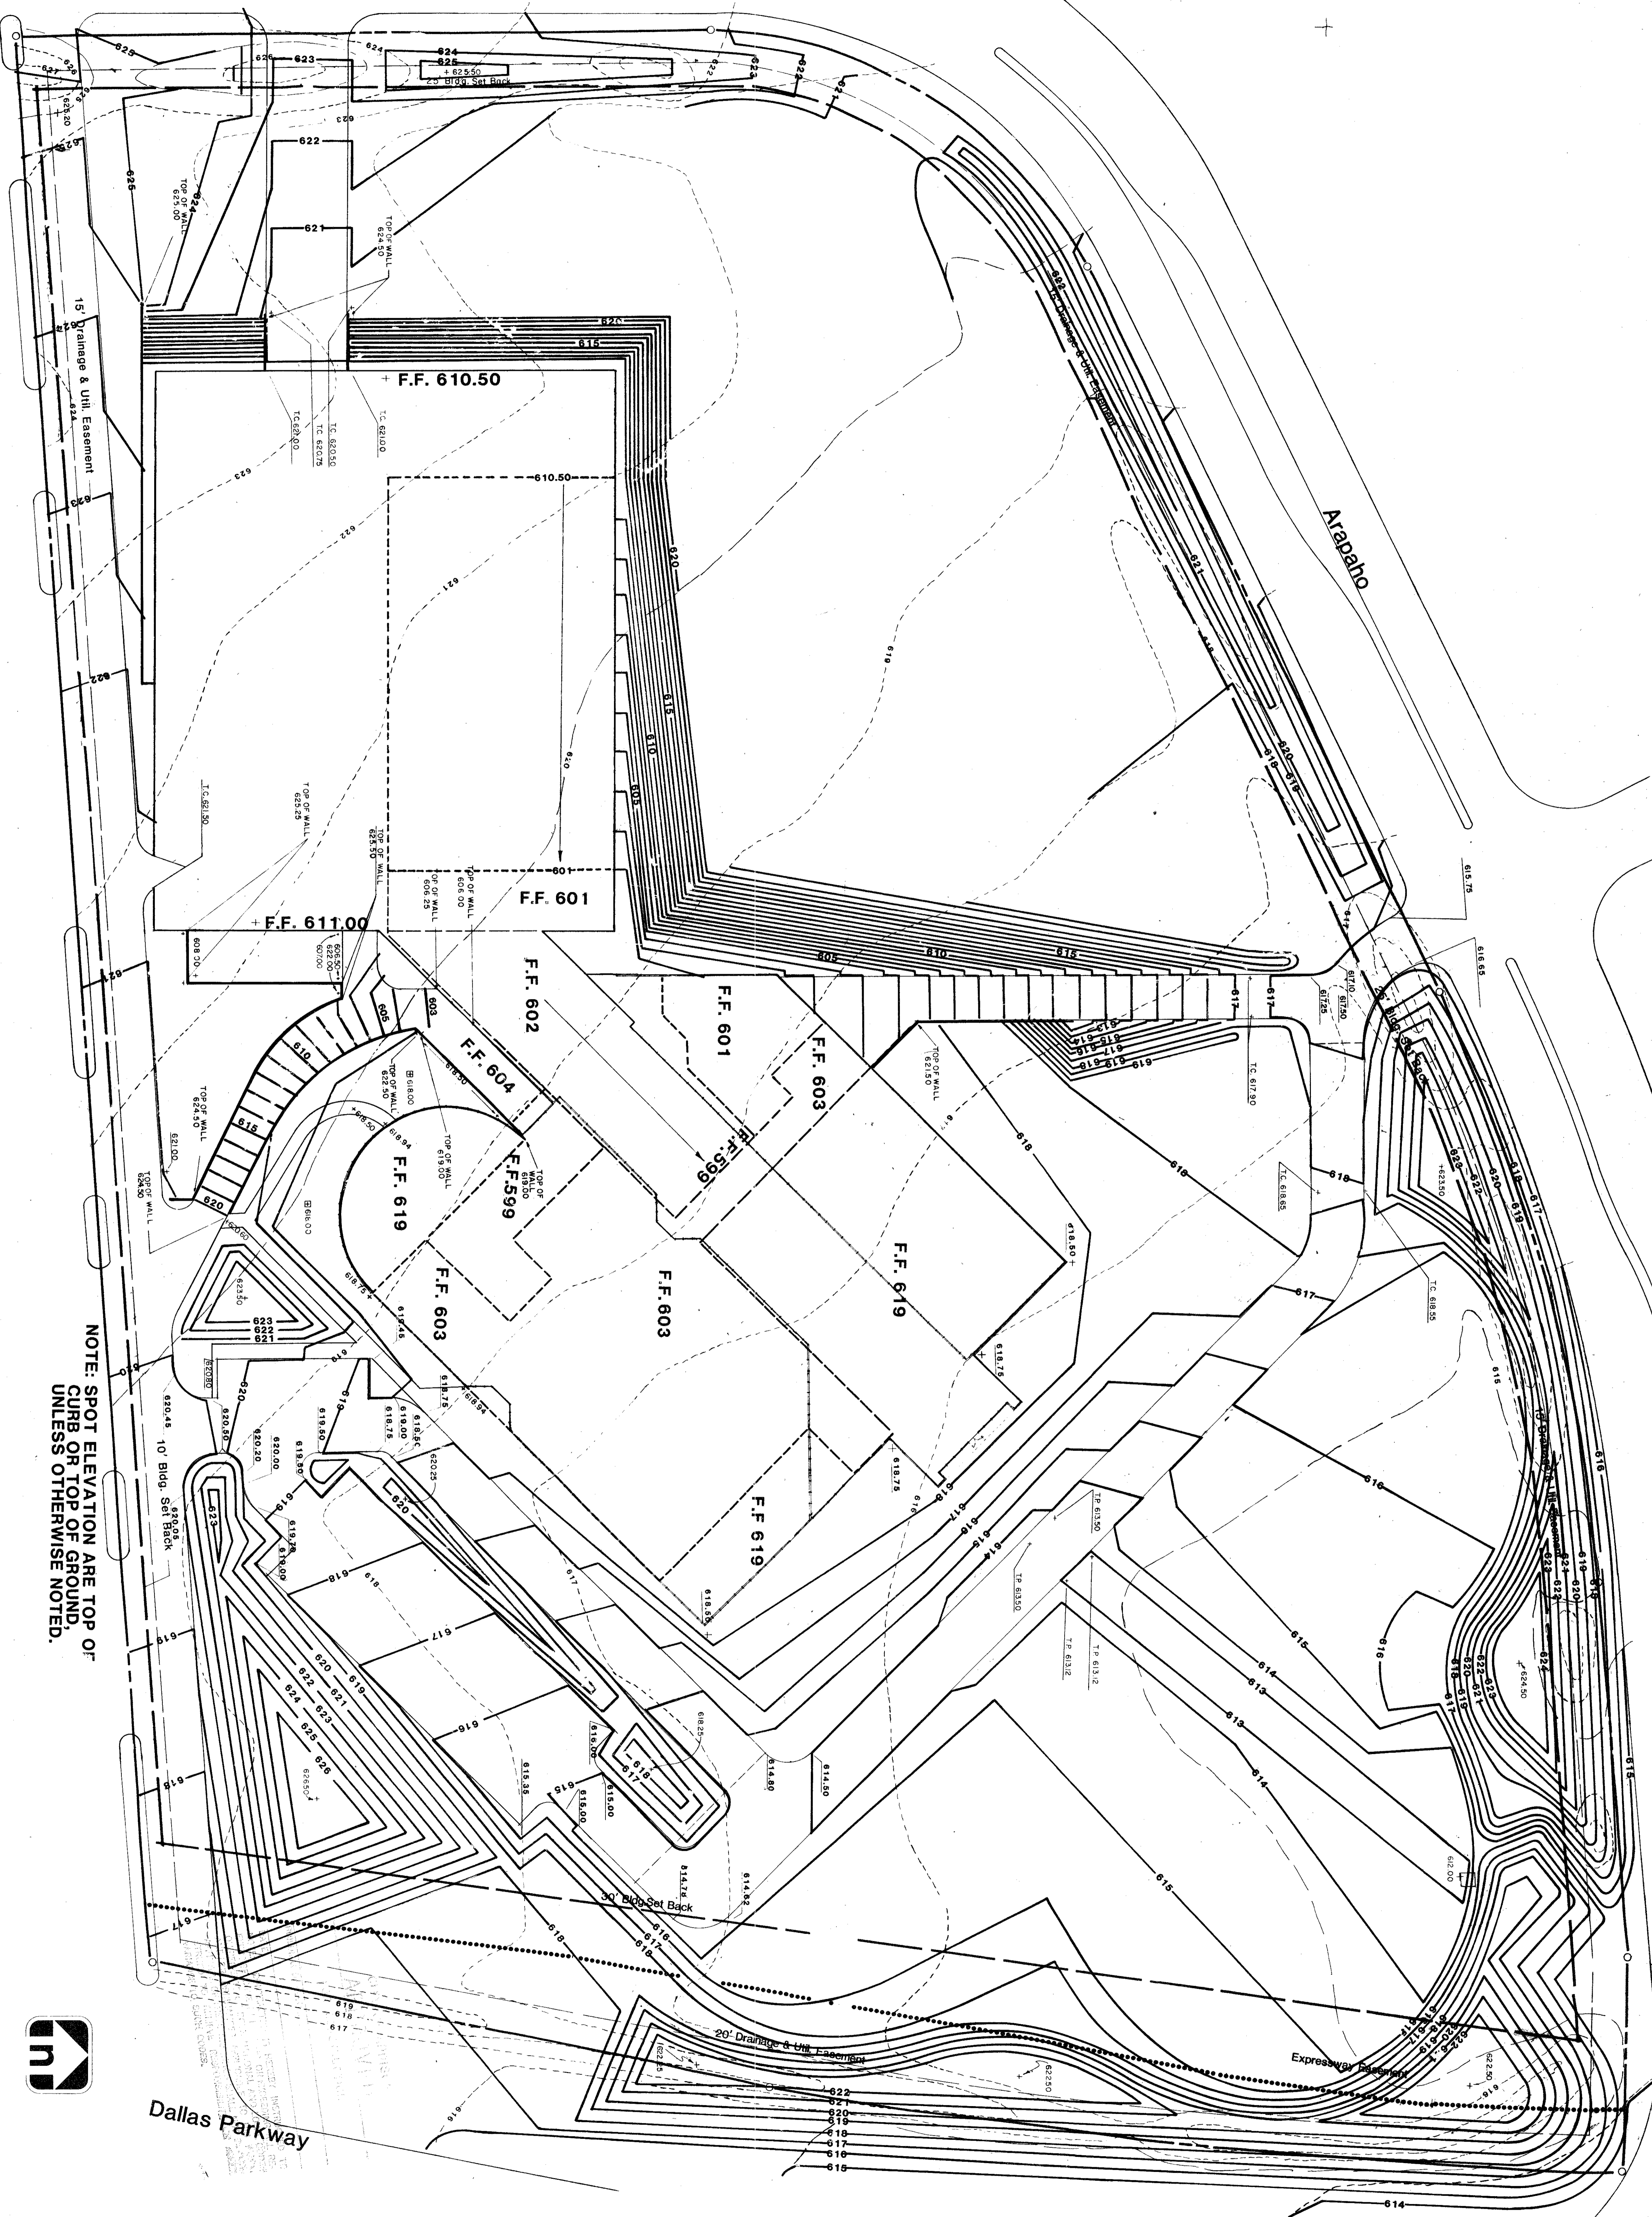

NOTE: SPOT ELEVATION ARE TOP OF CURB OR TOP OF GROUND, UNLESS OTHERWISE NOTED.

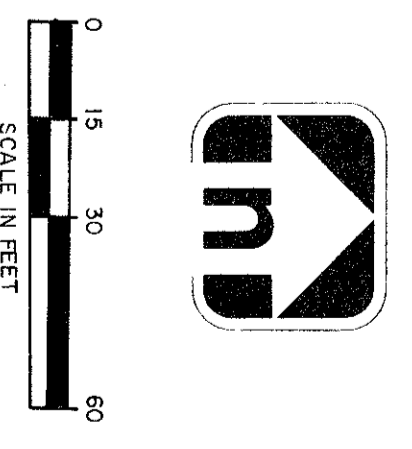


Sheet
of
C2
sheets
date: 12/17/81

Job no: 81124
REVISIONS
2/18/82 REVISED

project : **"THE COLONNADE"**
Phase One Addison, Texas
M.E.P.C. American Properties Inc.
title : GRADING PLAN

Architects & Engineers
57111 B. I. Way
Suite 1300
Dallas, Texas 75240
214-753-7232

Haldeman
Bregman
Miller
Hamann

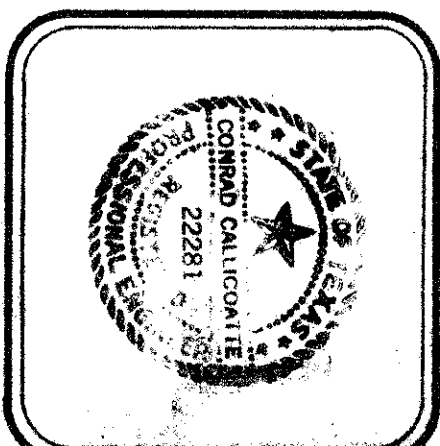

Graham Associates, Inc.
CONSULTING ENGINEERS & PLANNERS