

job no. 81124

REVISIONS




2/18/82	REVISED
---------	---------

Project: "THE COLONNADE"
Phase One
Addison, Texas
M.E.P.C. American Properties, Inc.

Title: GRADING PLAN

Haldeman
Miller
Bregman
Hamann

Architects & Planners
5711 LBJ Fwy
Suite 430
Dallas, Texas 75240
214-331-7232

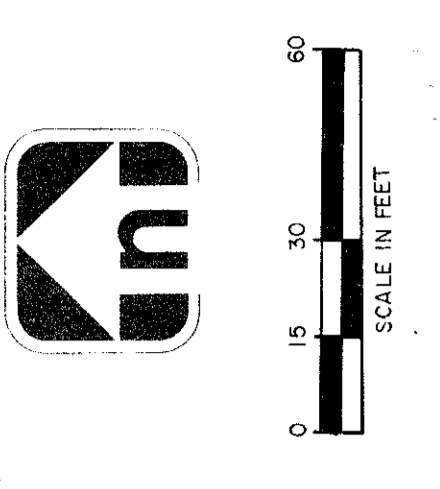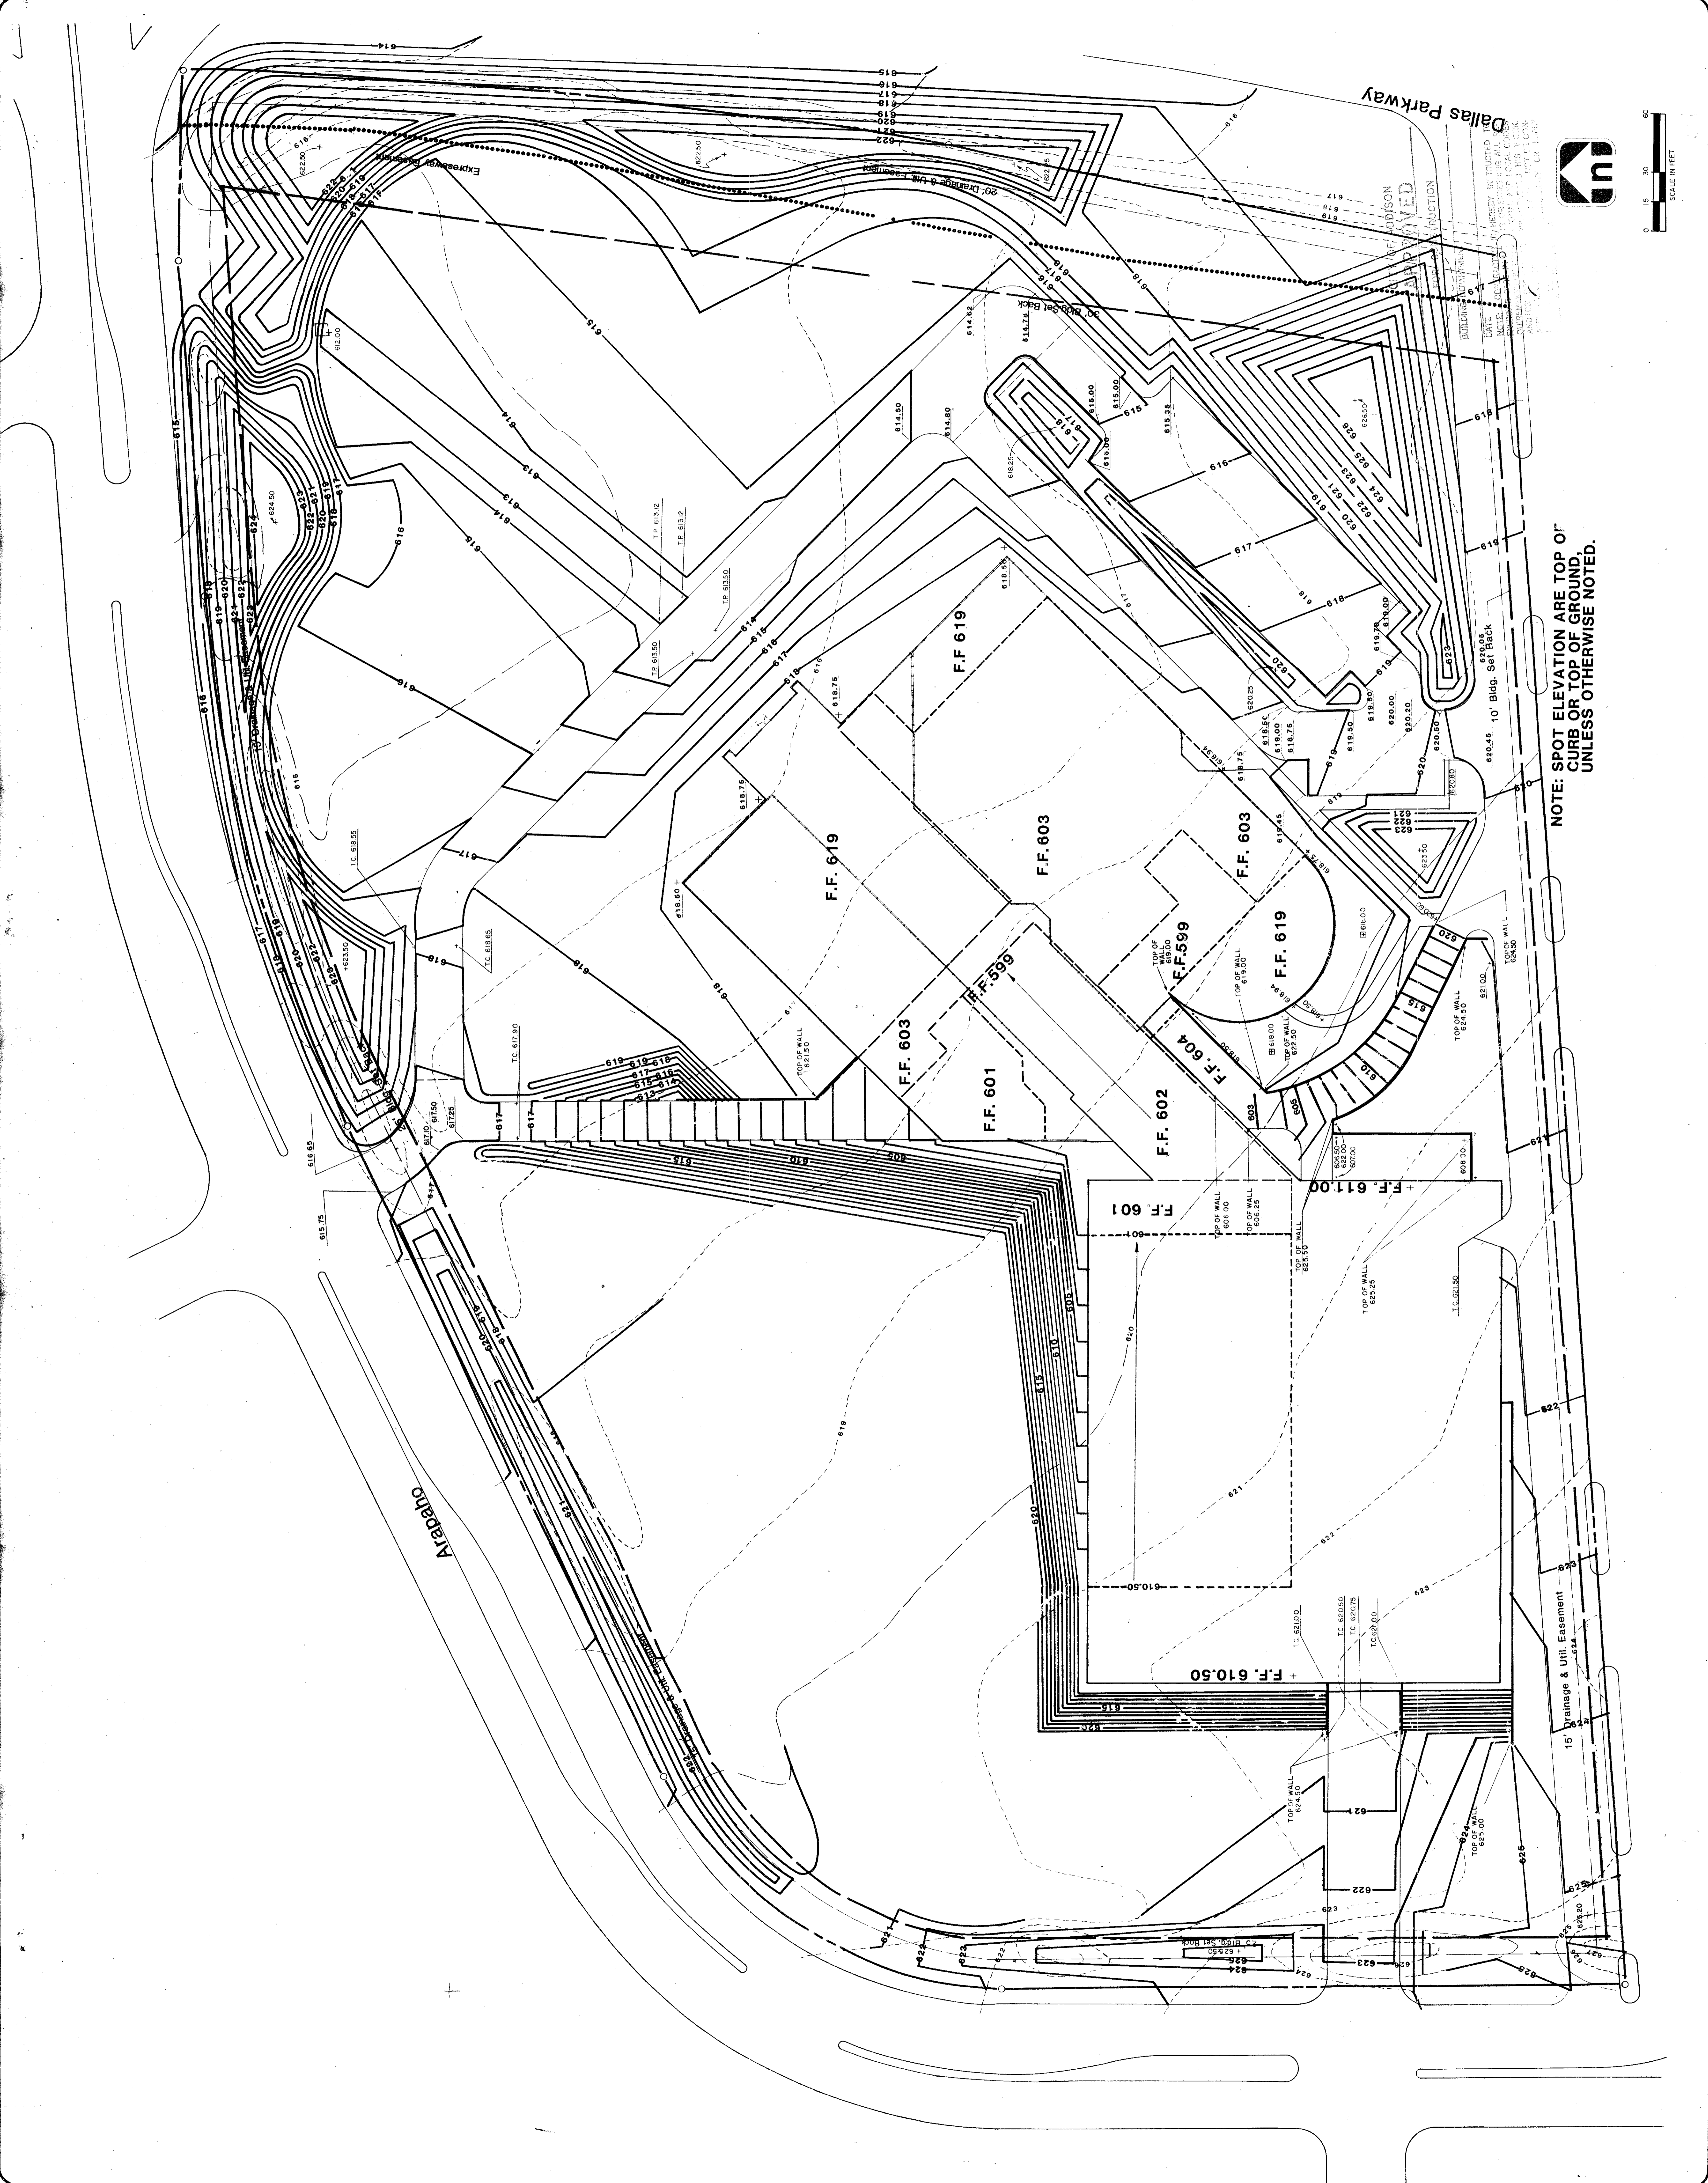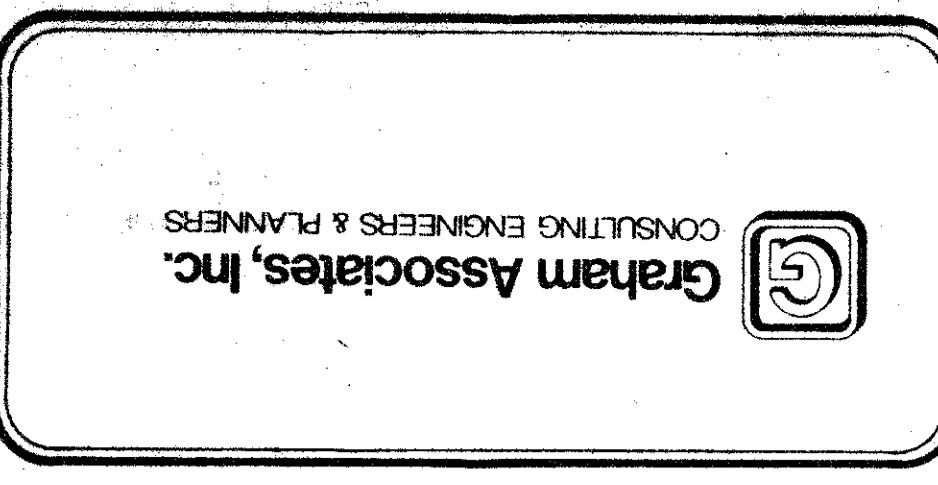

NOTE: SPOT ELEVATION ARE TOP OF CURB OR TOP OF GROUND, UNLESS OTHERWISE NOTED.

Audr	T1
Screen	C2
Color	T1