
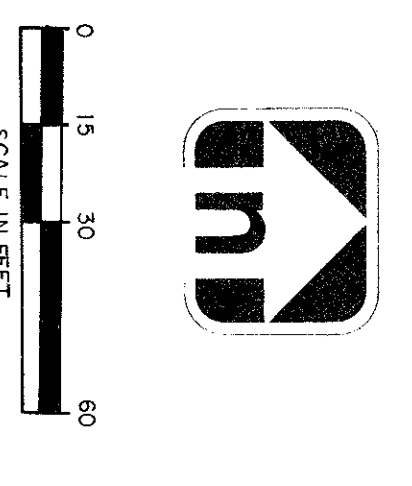


Audit	C3	T1
Screen		
Base	C3	T1
Color		

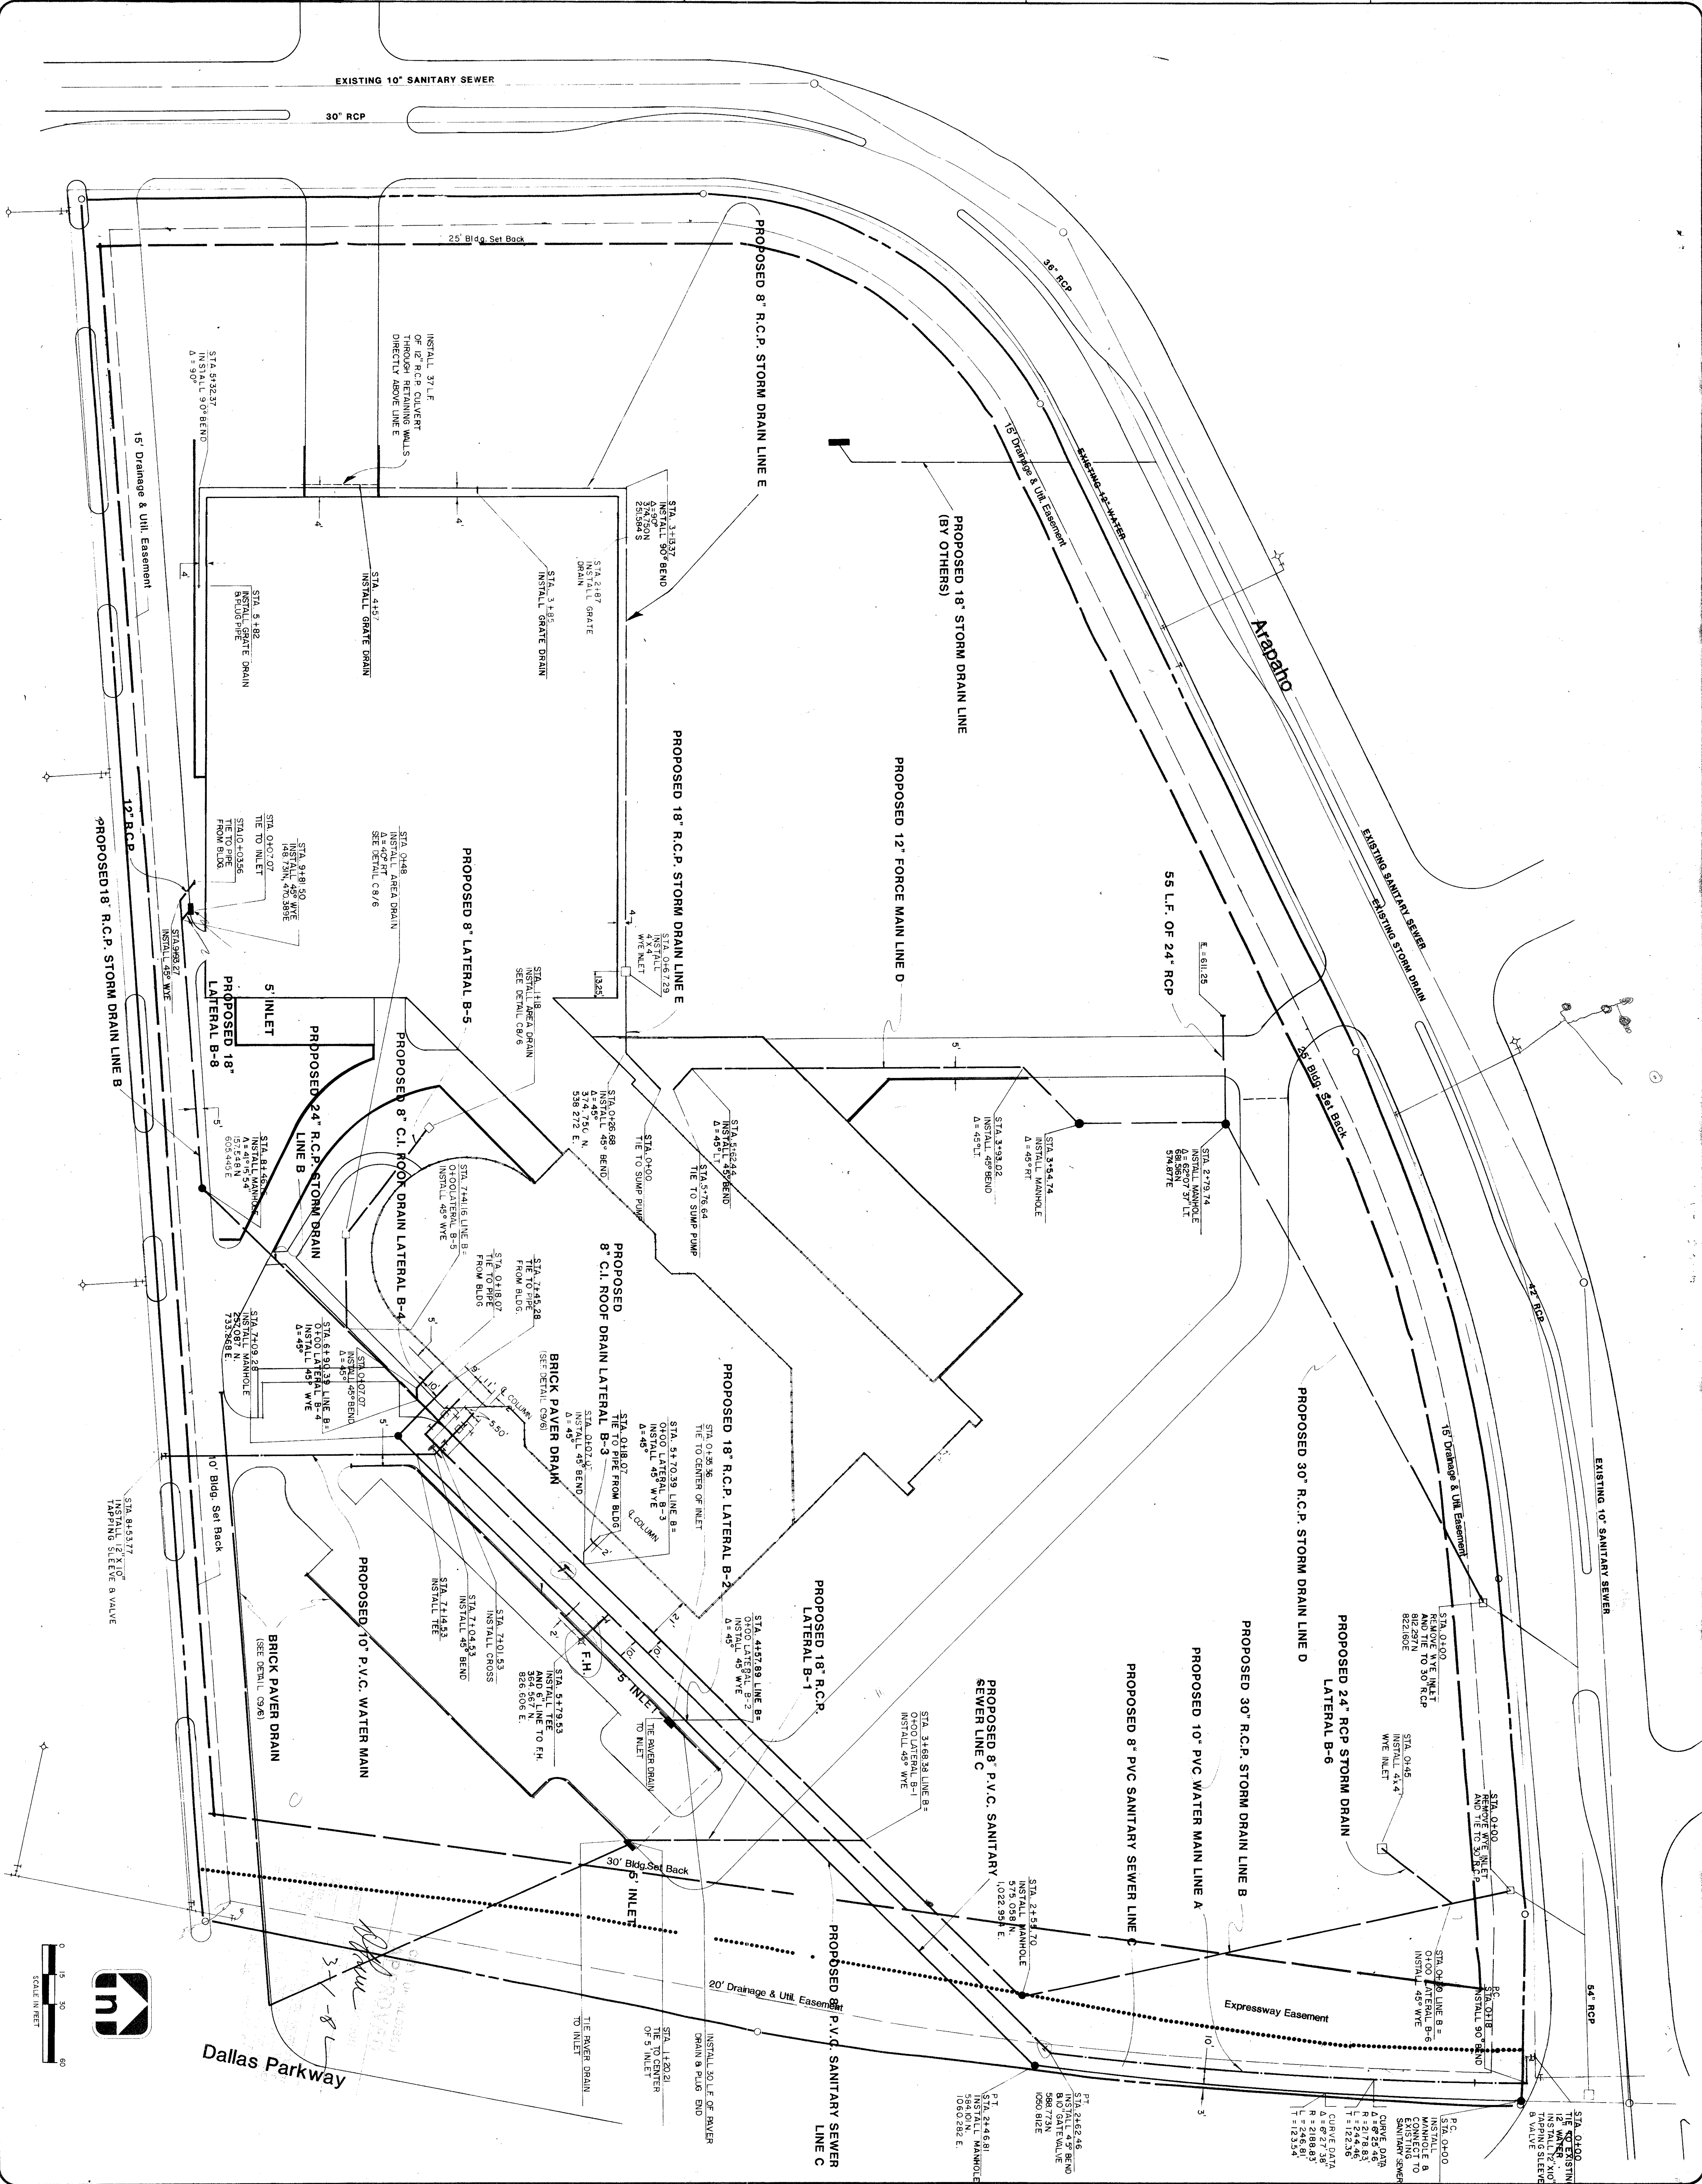

Dallas Parkway


Sheet  
of  
**C3**  
sheets  
date: 12/17/81

job no.: 81124  
revisions:  
2/19/82 REVISED

project: **"THE COLONNADE"**  
Phase One Addison, Texas  
M.E.P.C. American Properties Inc.  
title: UTILITY PLAN

Architect: F. & P. Partners  
5711 E. D. Hwy.  
Suite 1100  
Dallas, Texas 75230  
214 / 233-7222

**Hamann**  
**Bregman**  
**Miller**  
**Haldeman**

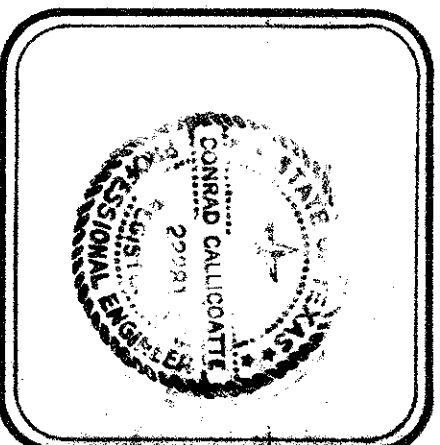

**Graham Associates, Inc.**  
CONSULTING ENGINEERS & PLANNERS