


Audit	C4	T1
Screen	C4	T1
Base	C4	T1
Color		


POLYTRACE 633

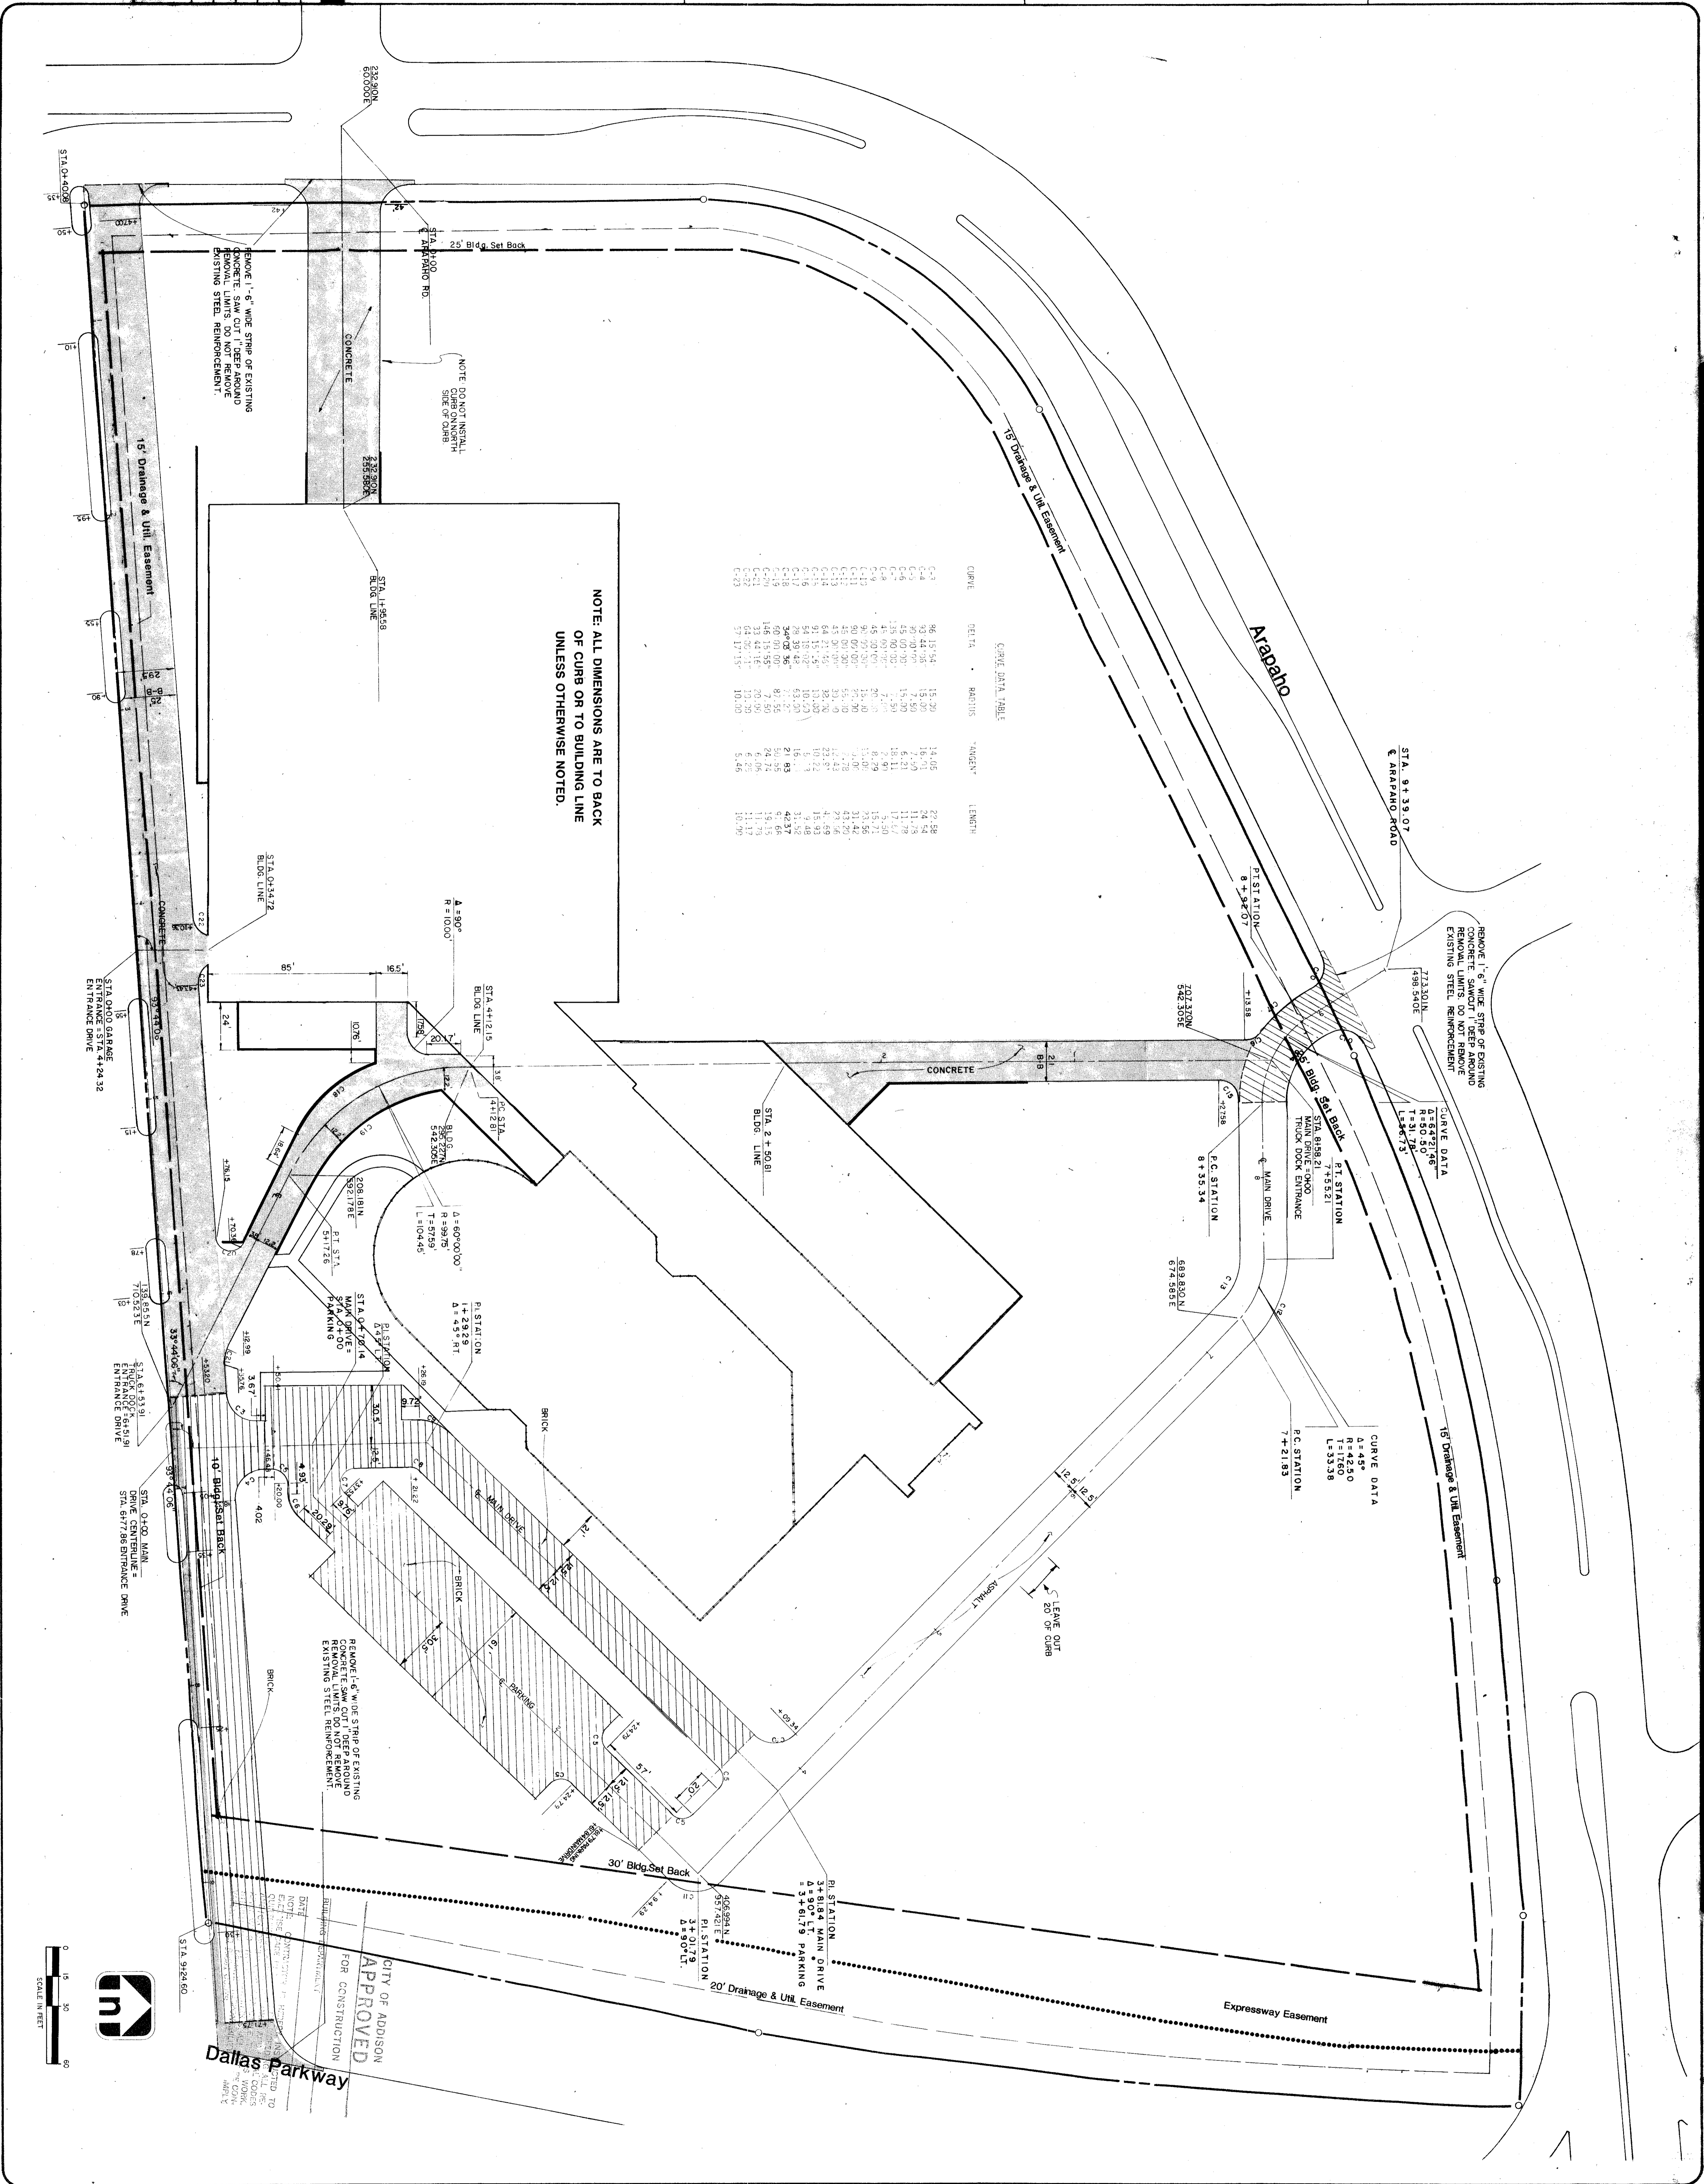


CURVE DATA TABLE

CURVE	DELTA	RADIUS	ANGLE	LENGTH

NOTE: ALL DIMENSIONS ARE TO BACK OF CURB OR TO BUILDING LINE UNLESS OTHERWISE NOTED.

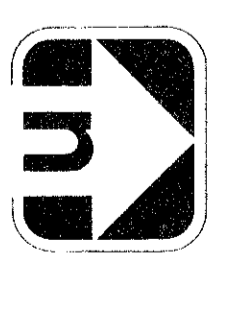

CITY OF ADDISON APPROVED FOR CONSTRUCTION

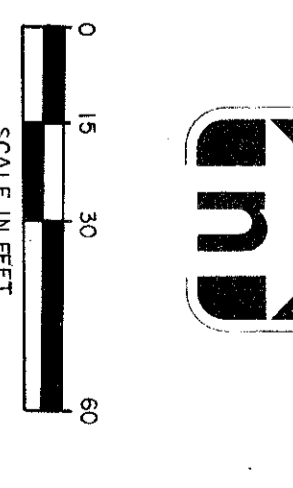


Sheet of **C4** sheets
date: 12/17/81

Job no: 81124
REVISIONS
2/18/82 REVISED

project: **"THE COLONNADE"**
Phase One Addison, Texas
M.E.P.C. American Properties Inc.
title: PAVING PLAN

Architect: H. & P. Frowne
5710 E. F.W.
Suite 130
Dallas, Texas 75240
214.723.7232

Haldeman
Bregman
Miller
Hamann

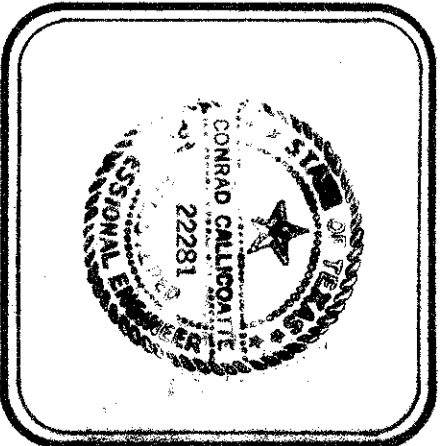

Graham Associates, Inc.
CONSULTING ENGINEERS & PLANNERS