
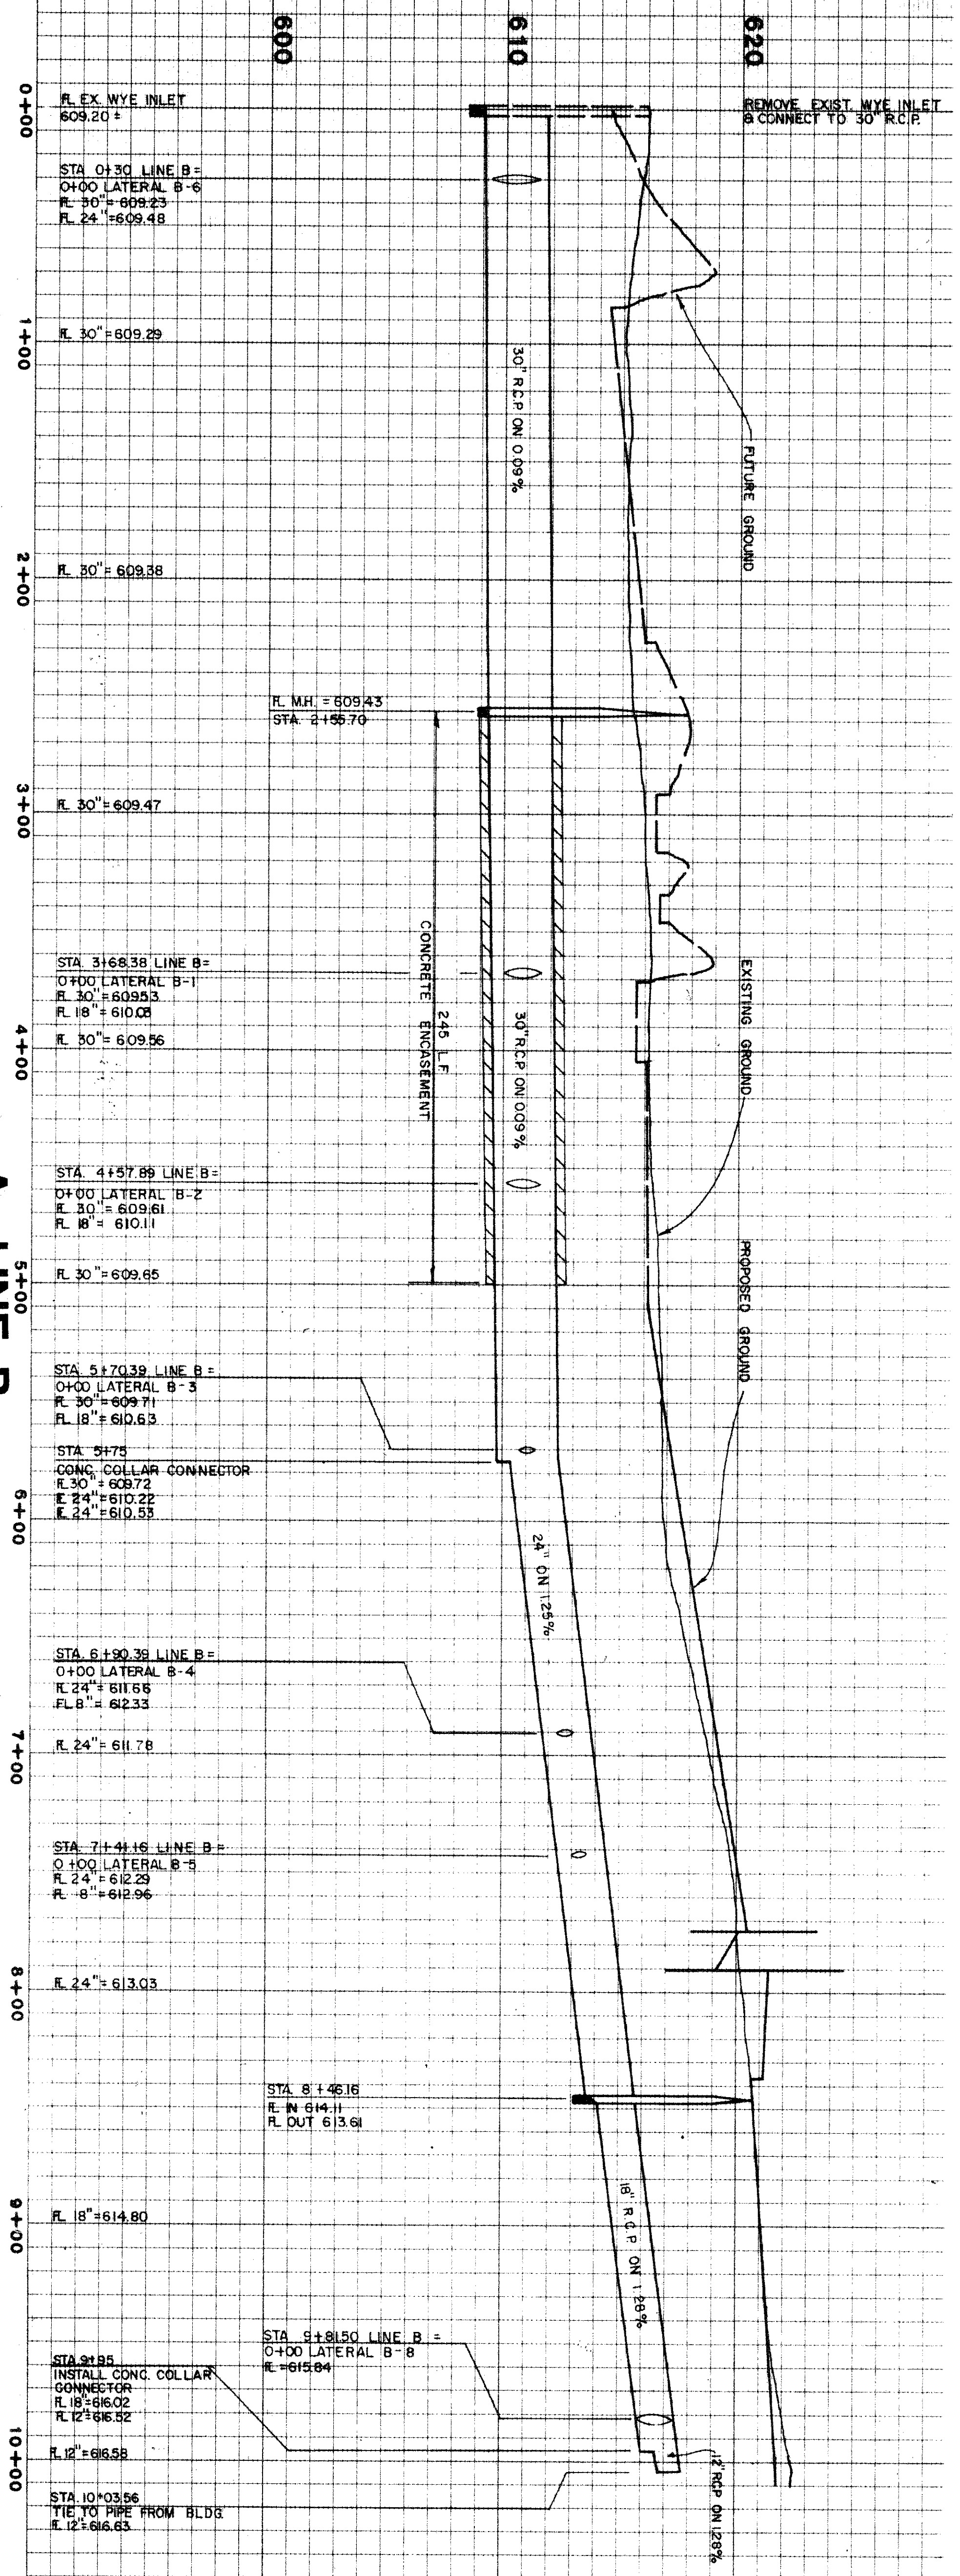
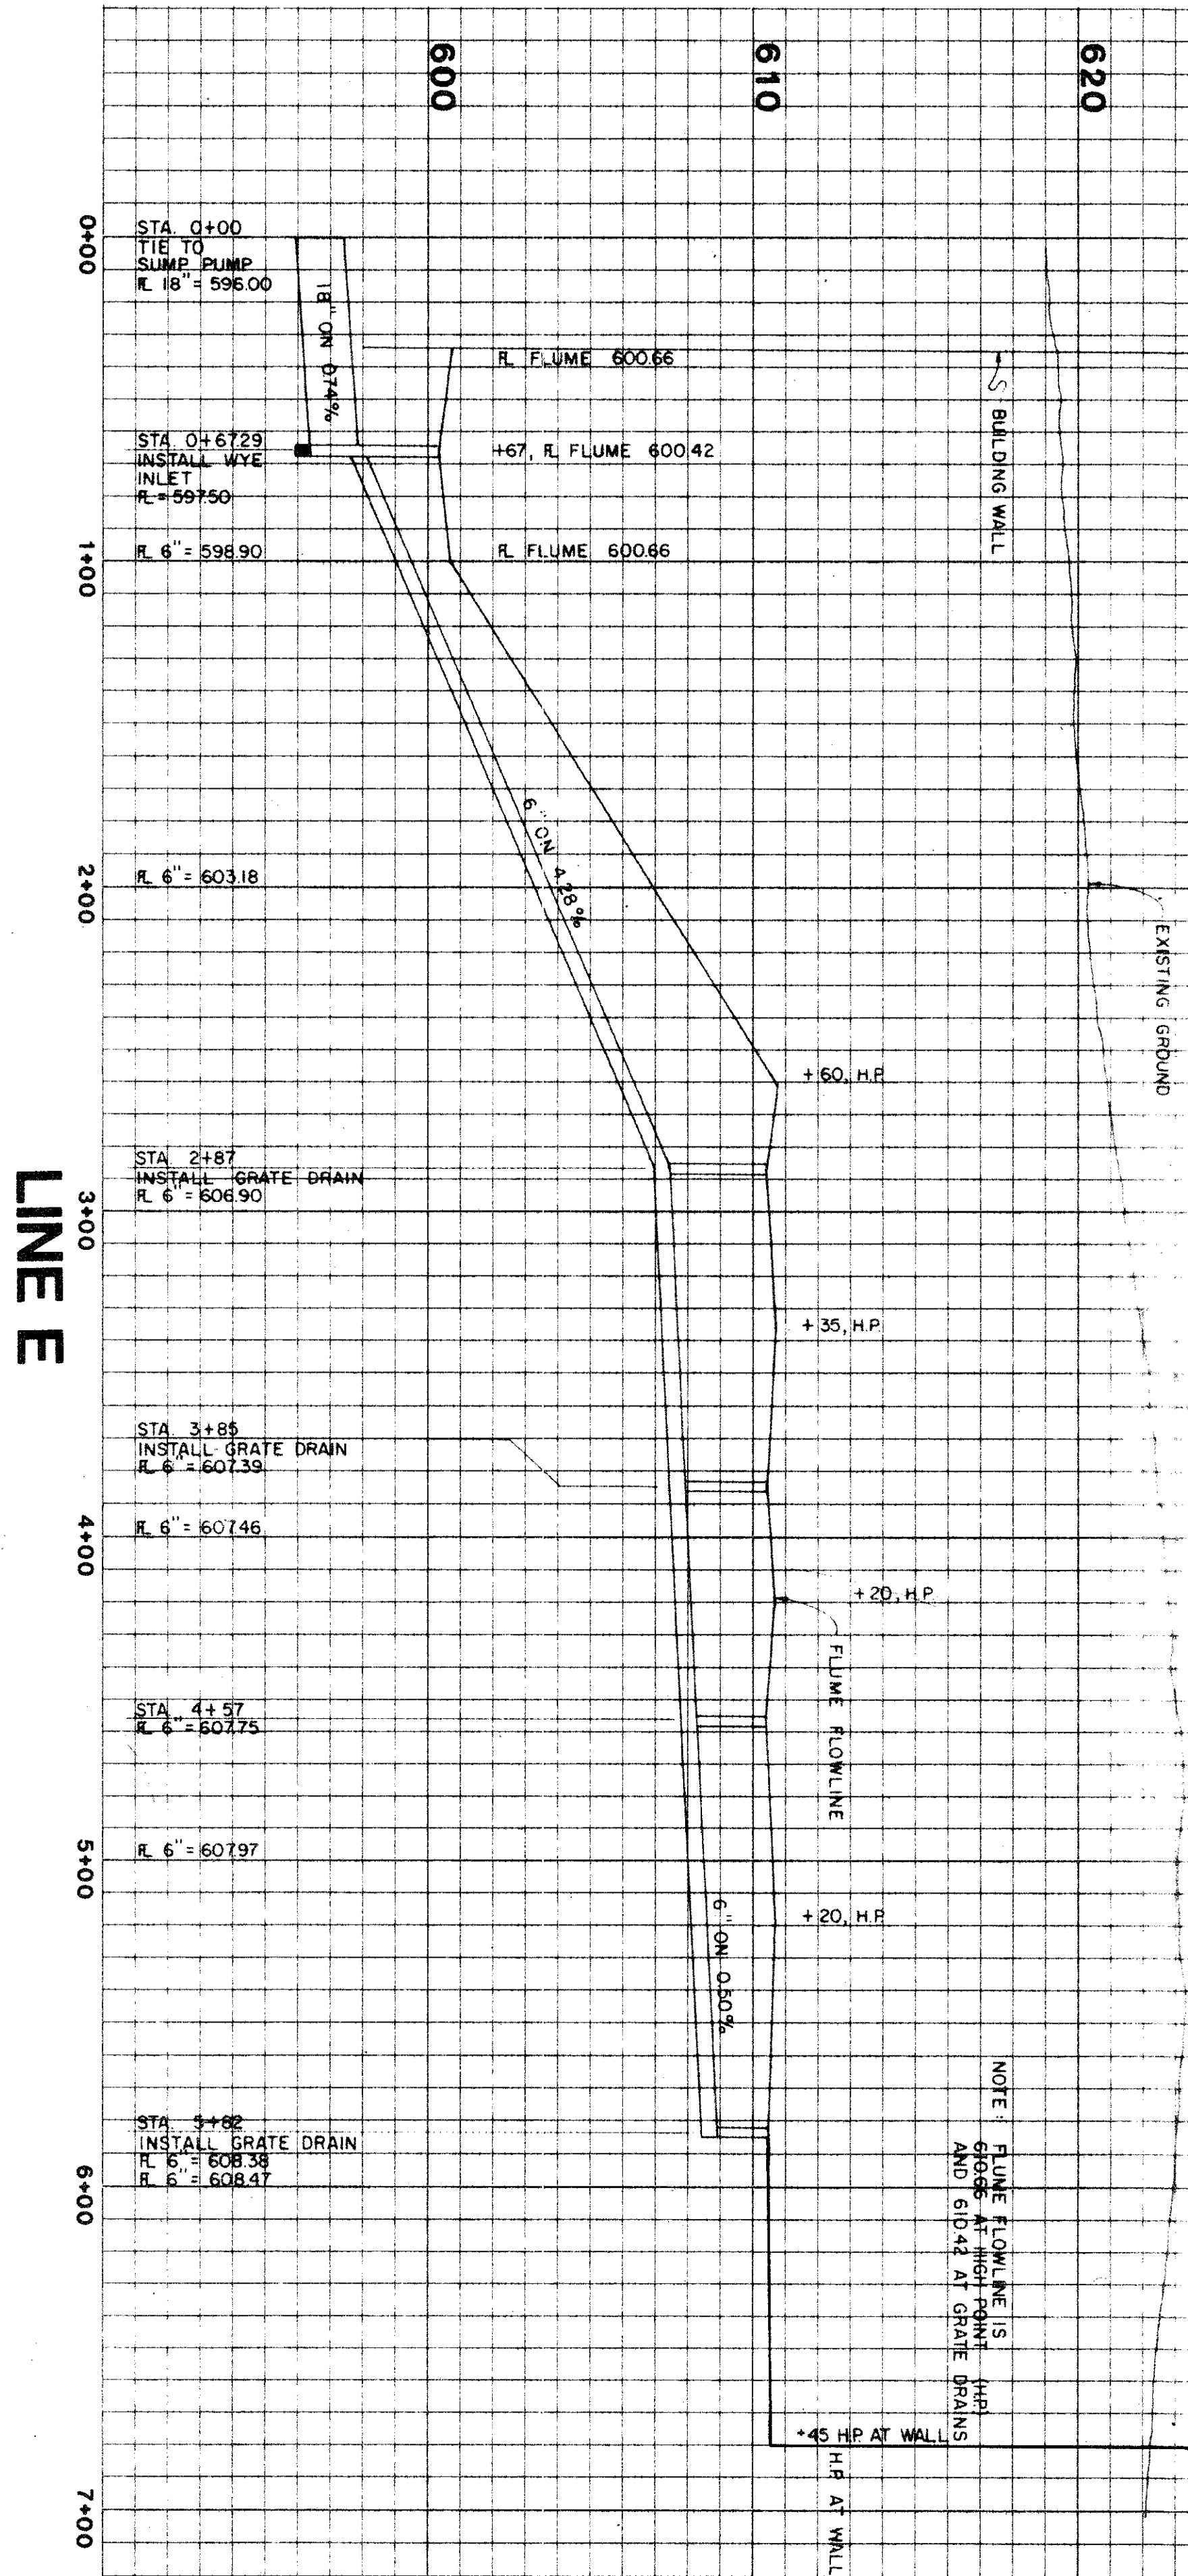


Audit					T2
Screen					
Base					
Color					

POLYTRACE 033

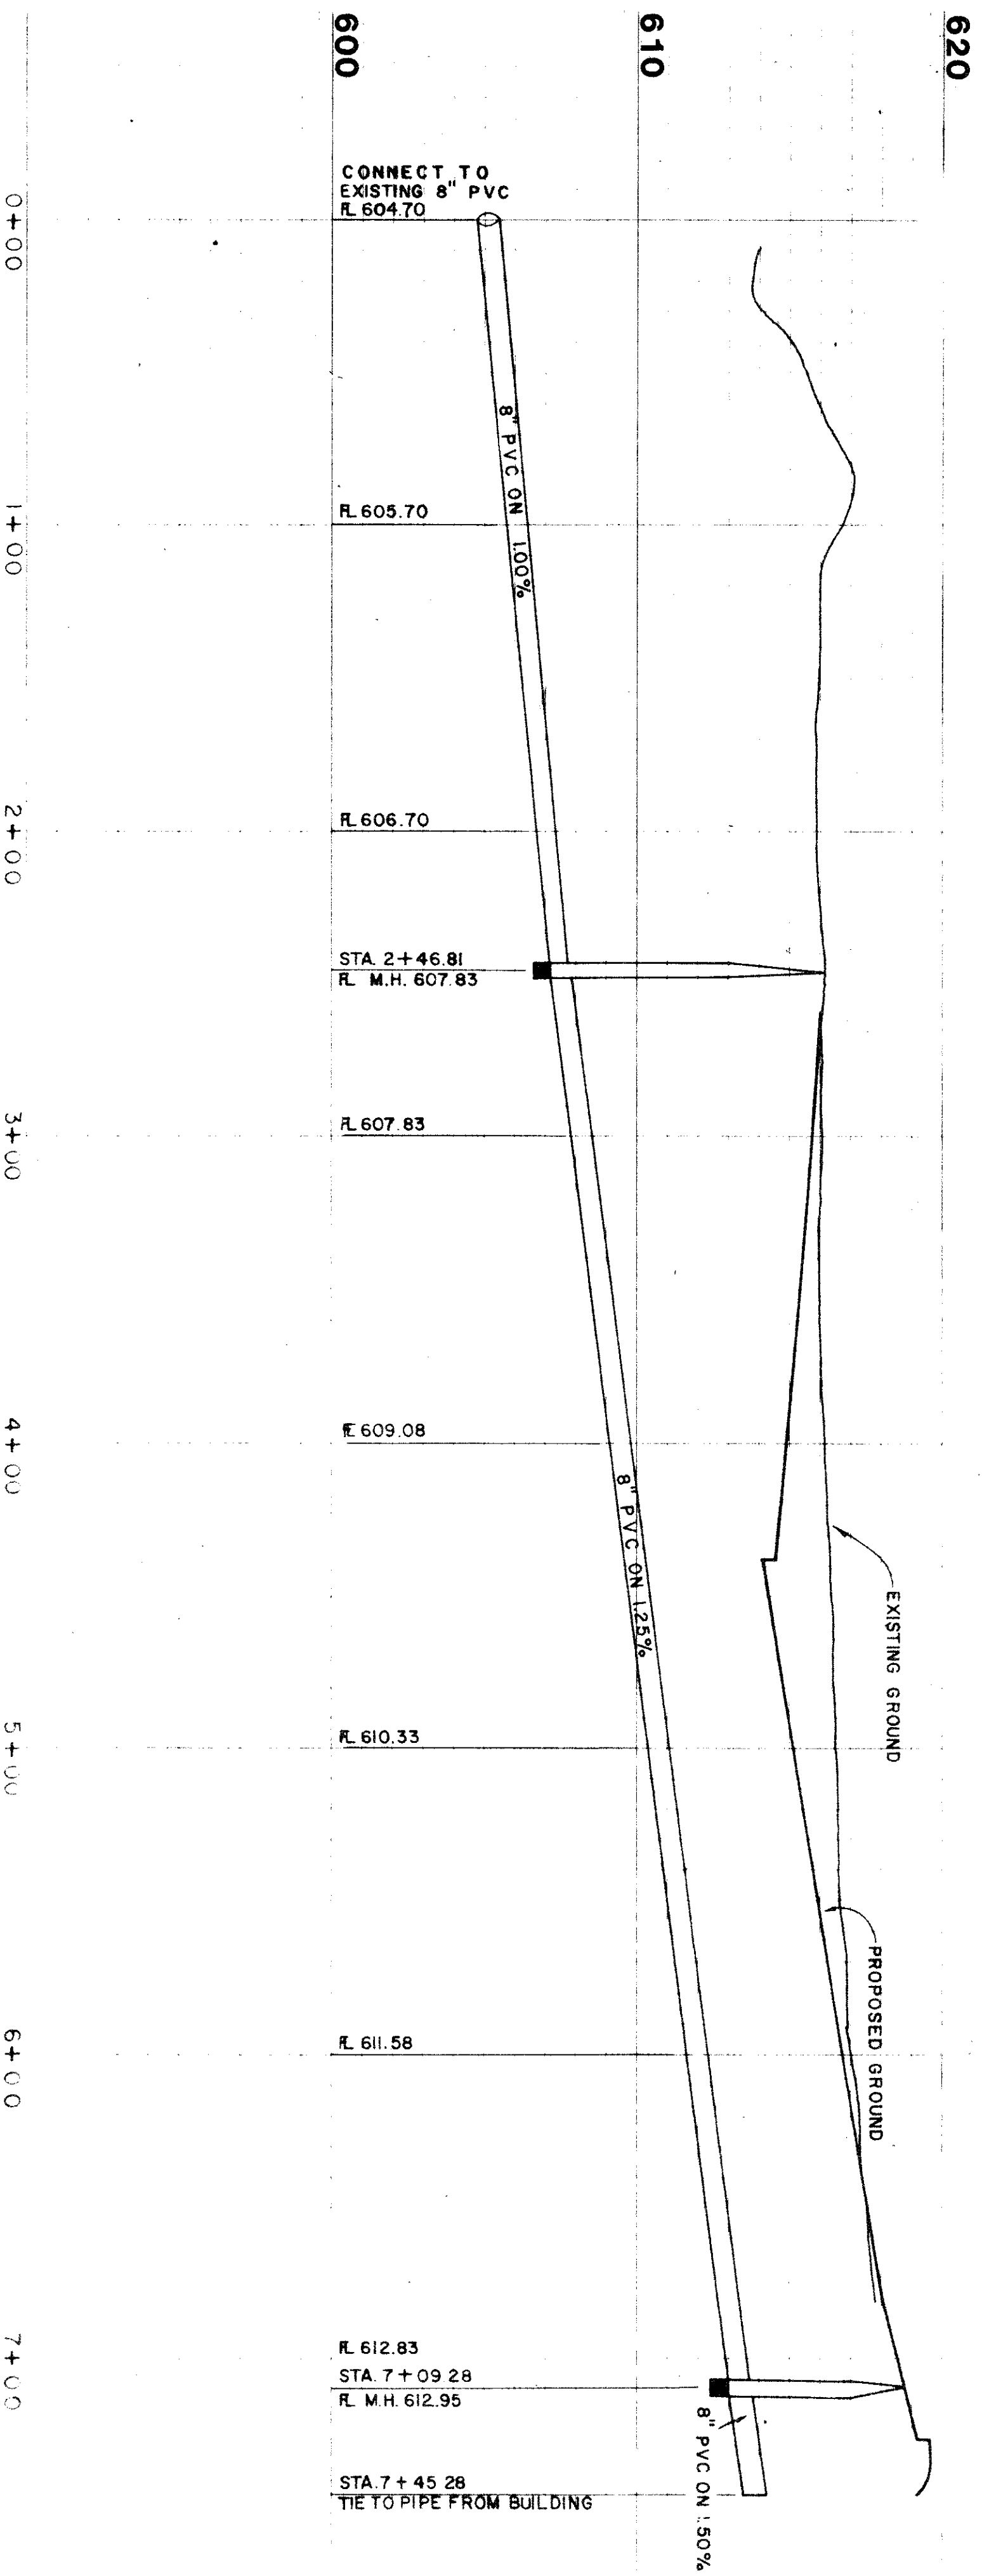

DATE: 11/27/82
 DRAWN BY: J. H. HARRIS
 CHECKED BY: J. H. HARRIS
 APPROVED BY: J. H. HARRIS
 CITY OF ADDISON
 APPROVED FOR CONSTRUCTION

Sheet
C5
 of
 sheets
 date: 12/17/81

job no:
 revisions
 1/2/82

project :
M.E.P.C. QUORUM NORTH OFFICES
 Phase One Addison, Texas
 title : **UTILITY PROFILES**

Architects & Planners
 5716 E. 13th Ave.
 Suite 130
 Dallas, Texas 75240
 214 / 233-7232

Hamann
Bregman
Miller
Haldeman

