

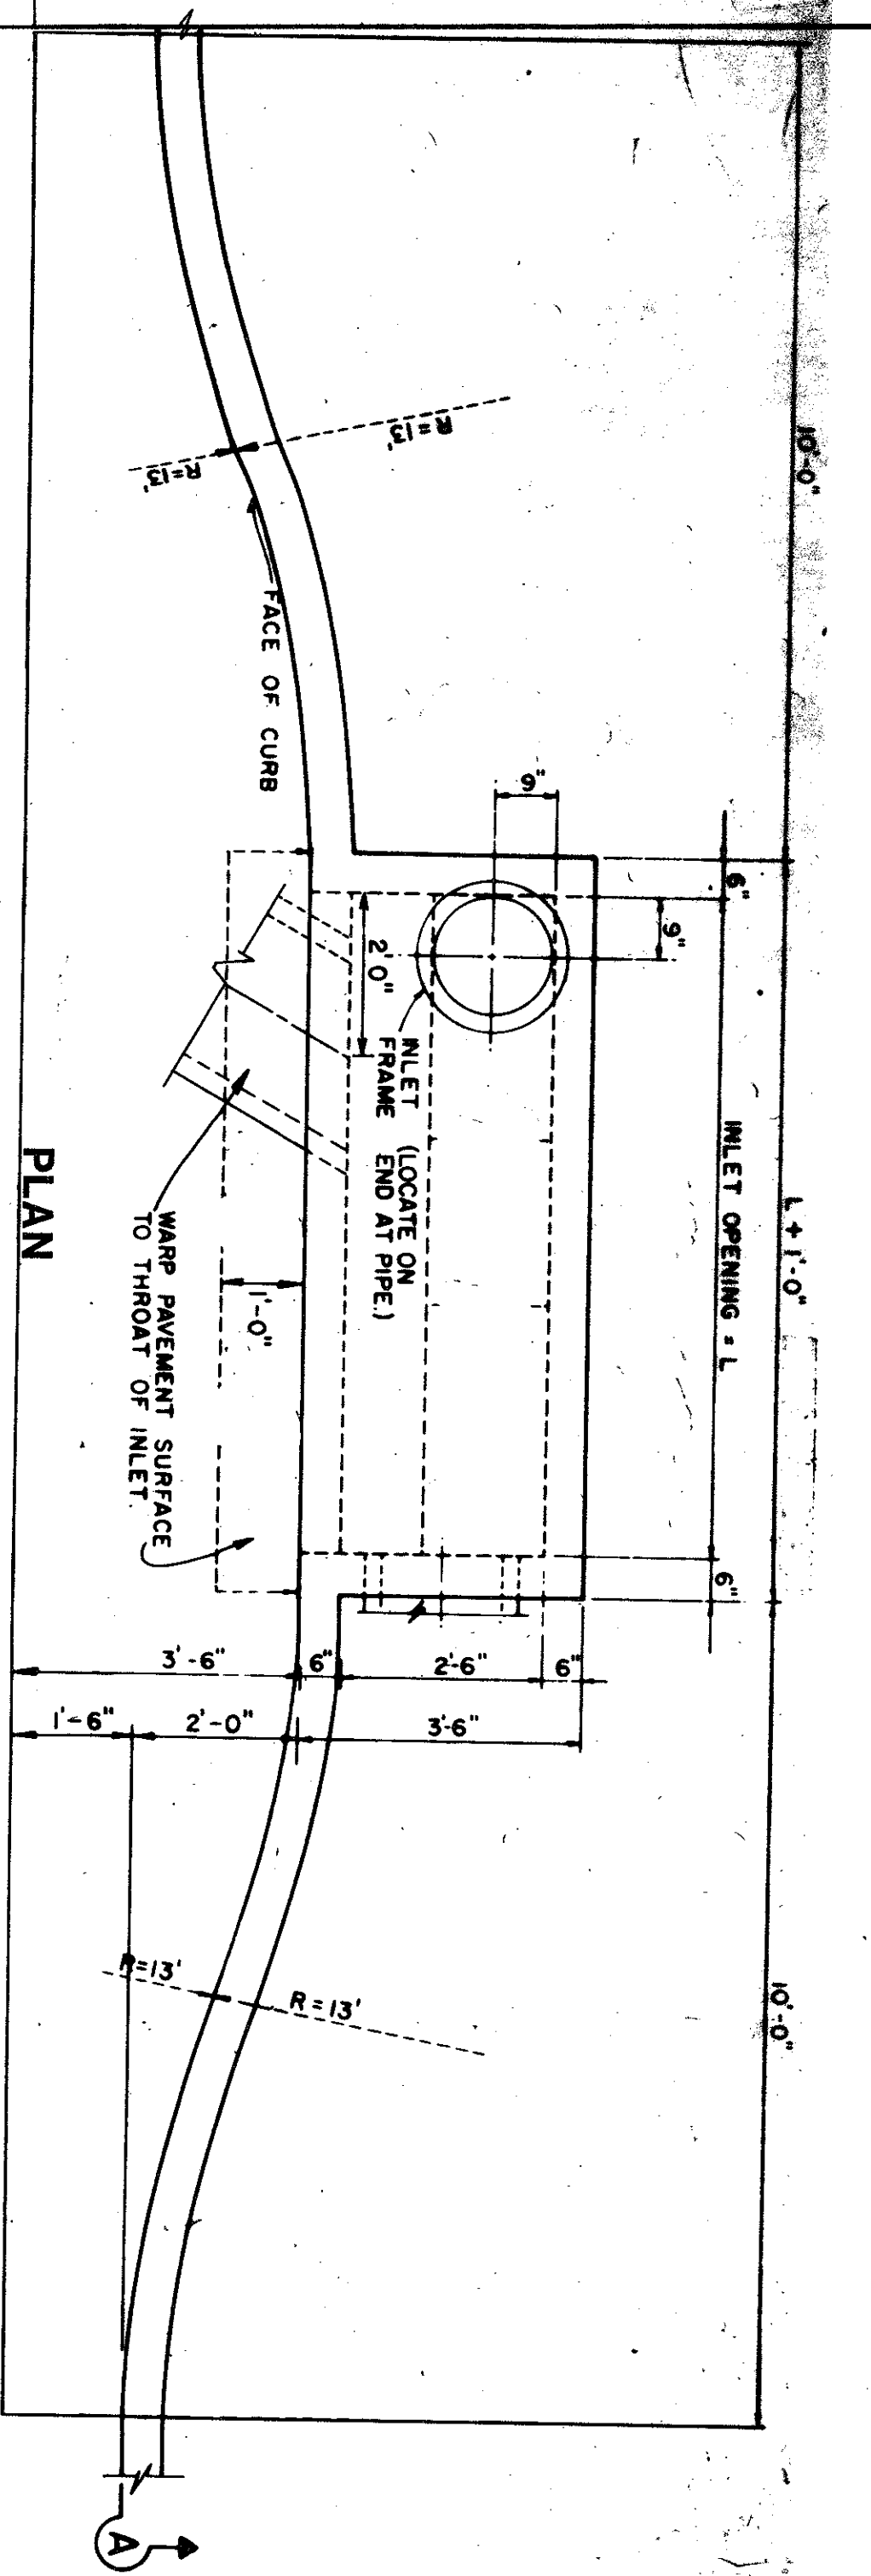


Audit		C8	T2
Screen			
Base		C8	T2
Color			

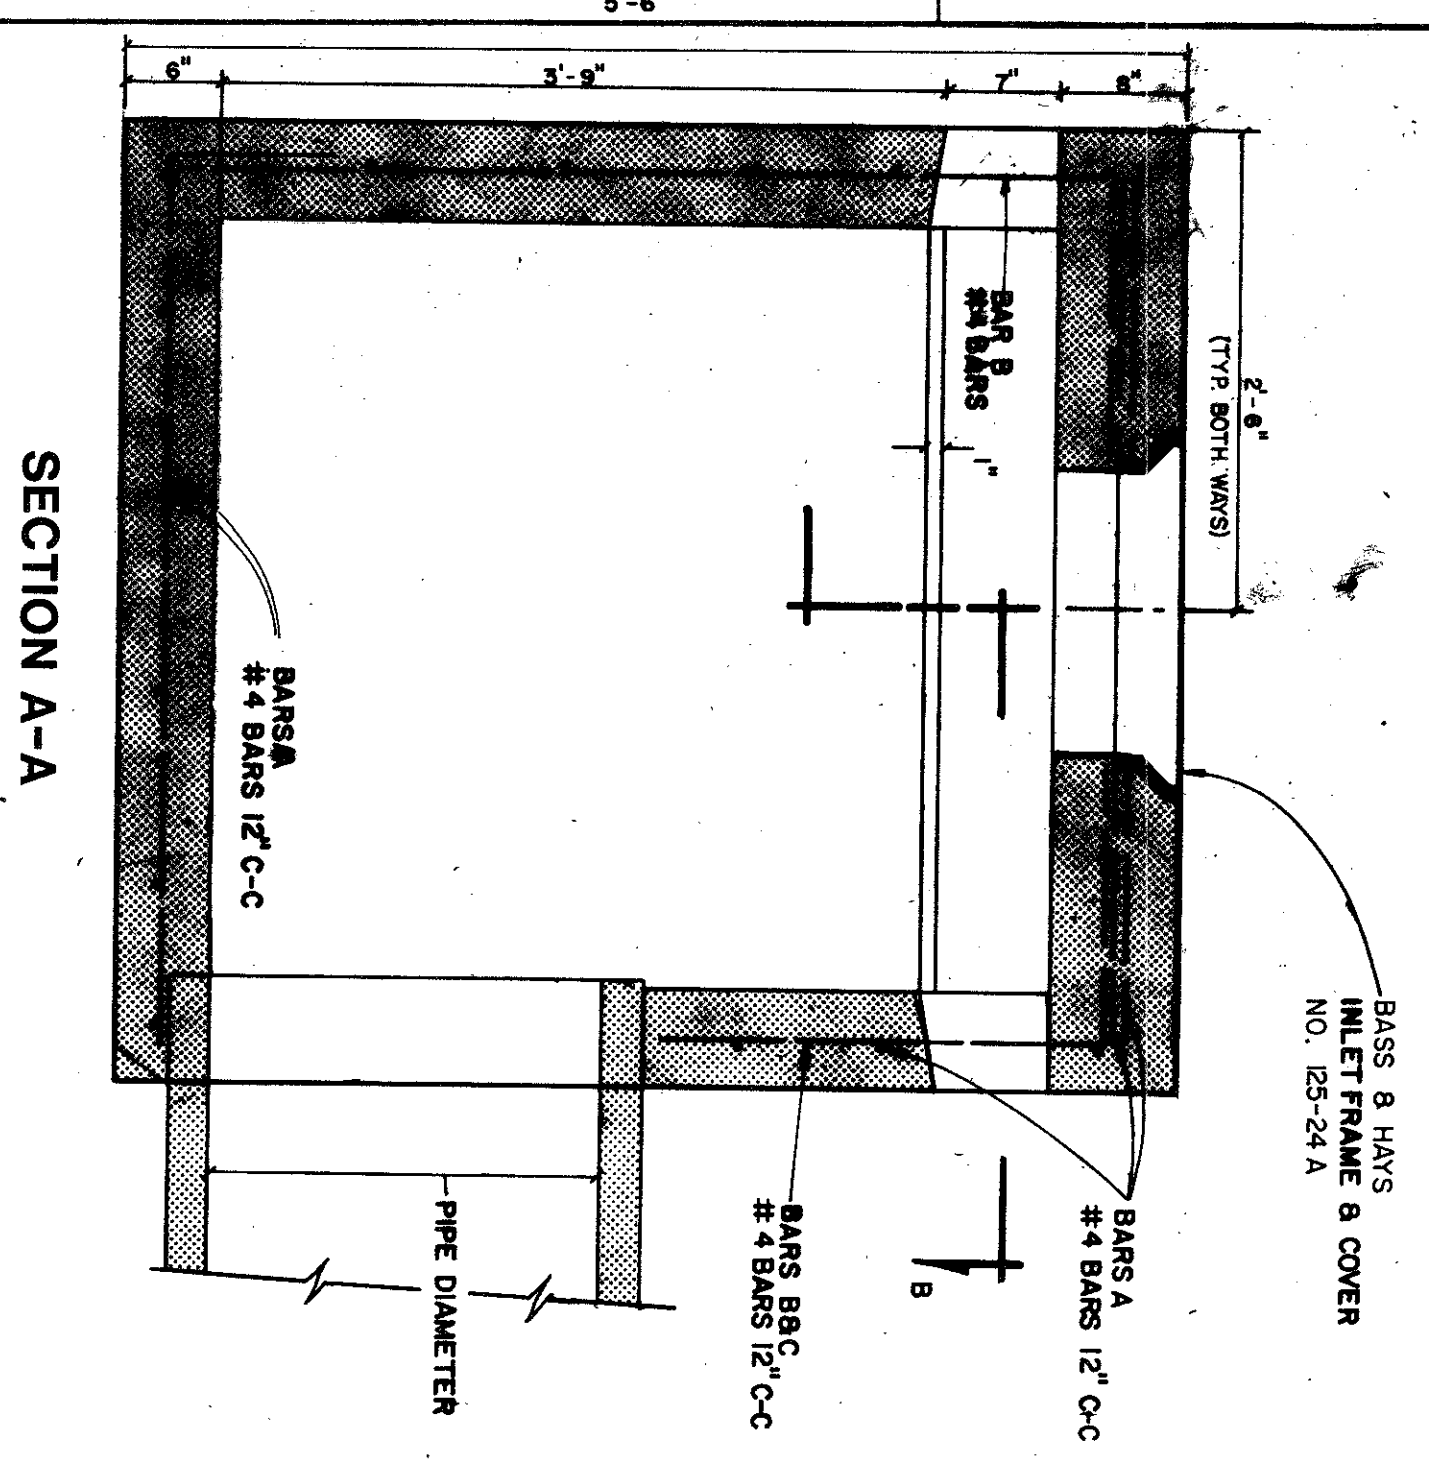




1 - FIVE FOOT INLETS

NOT TO SCALE


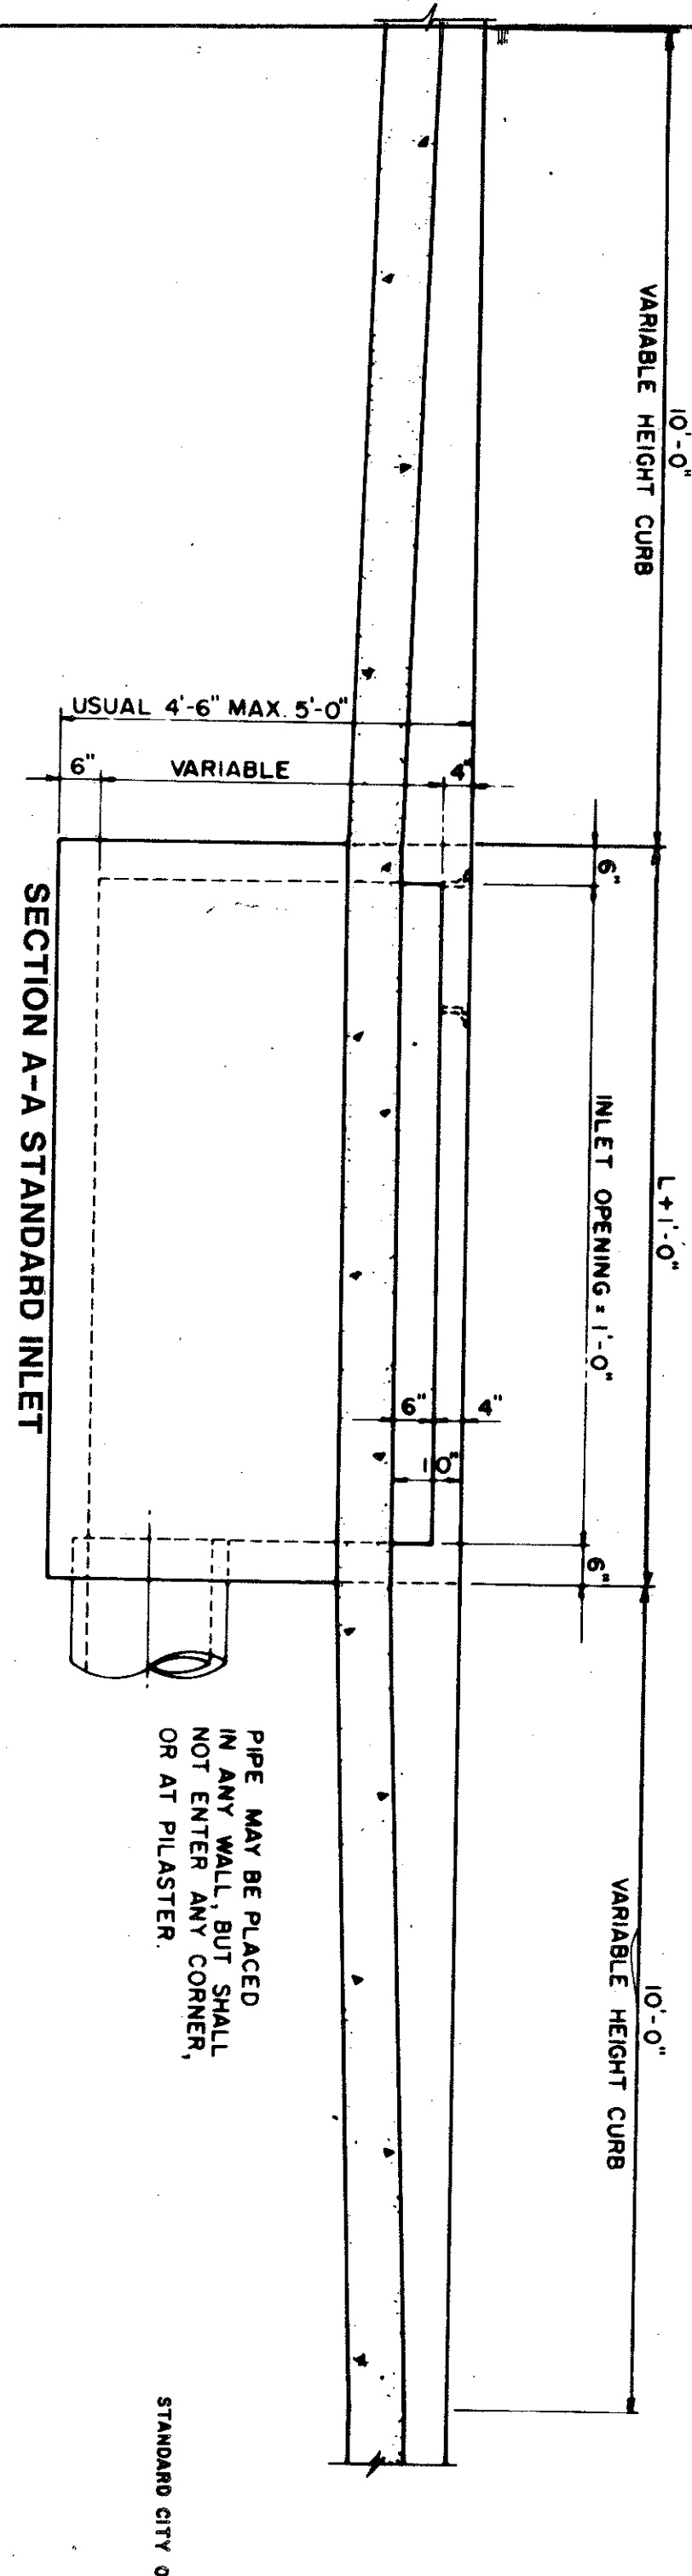


4 - 4" X 4" "Y" INLET DETAIL

SCALE: 1" = 1'

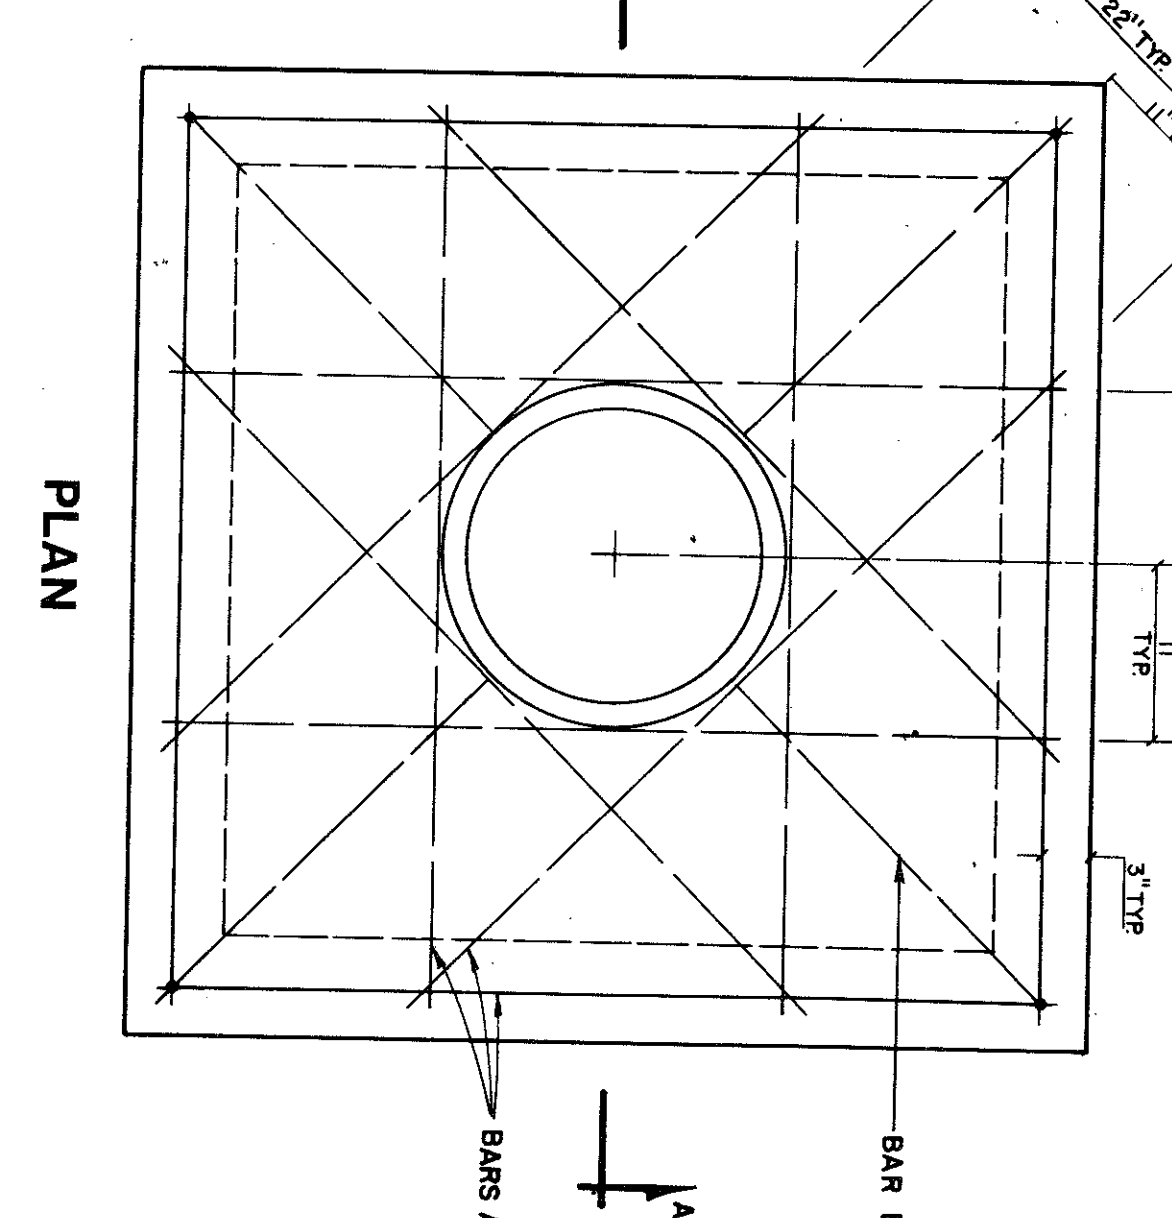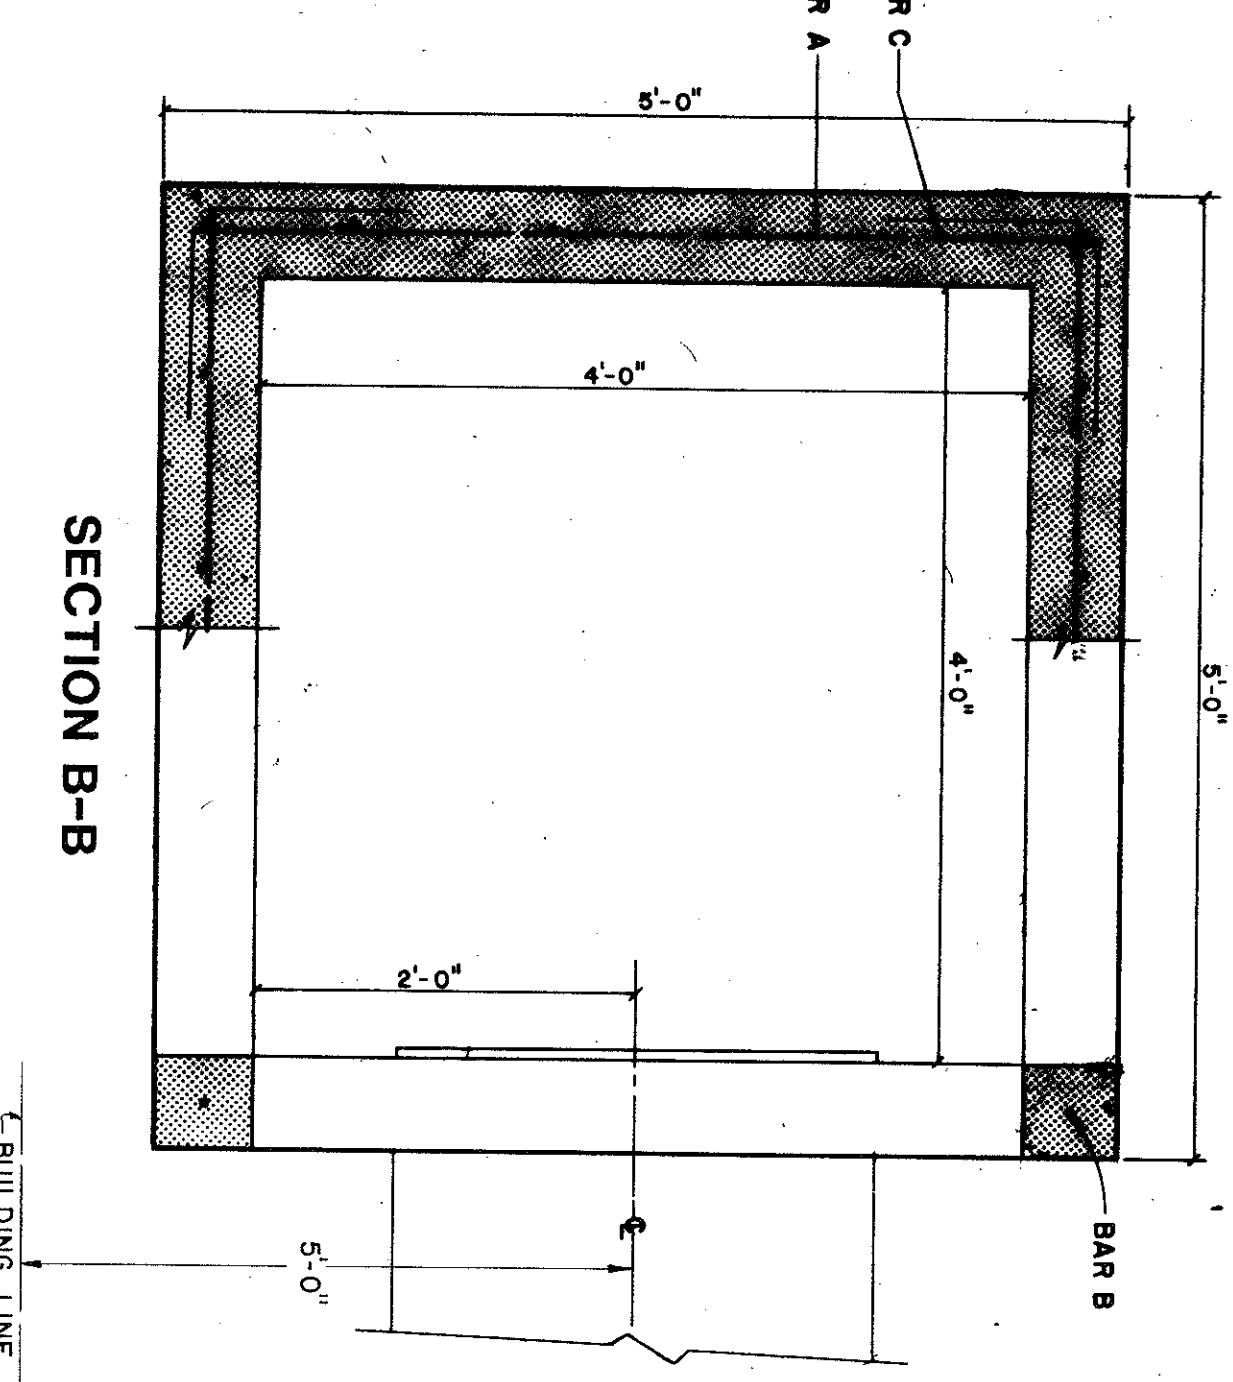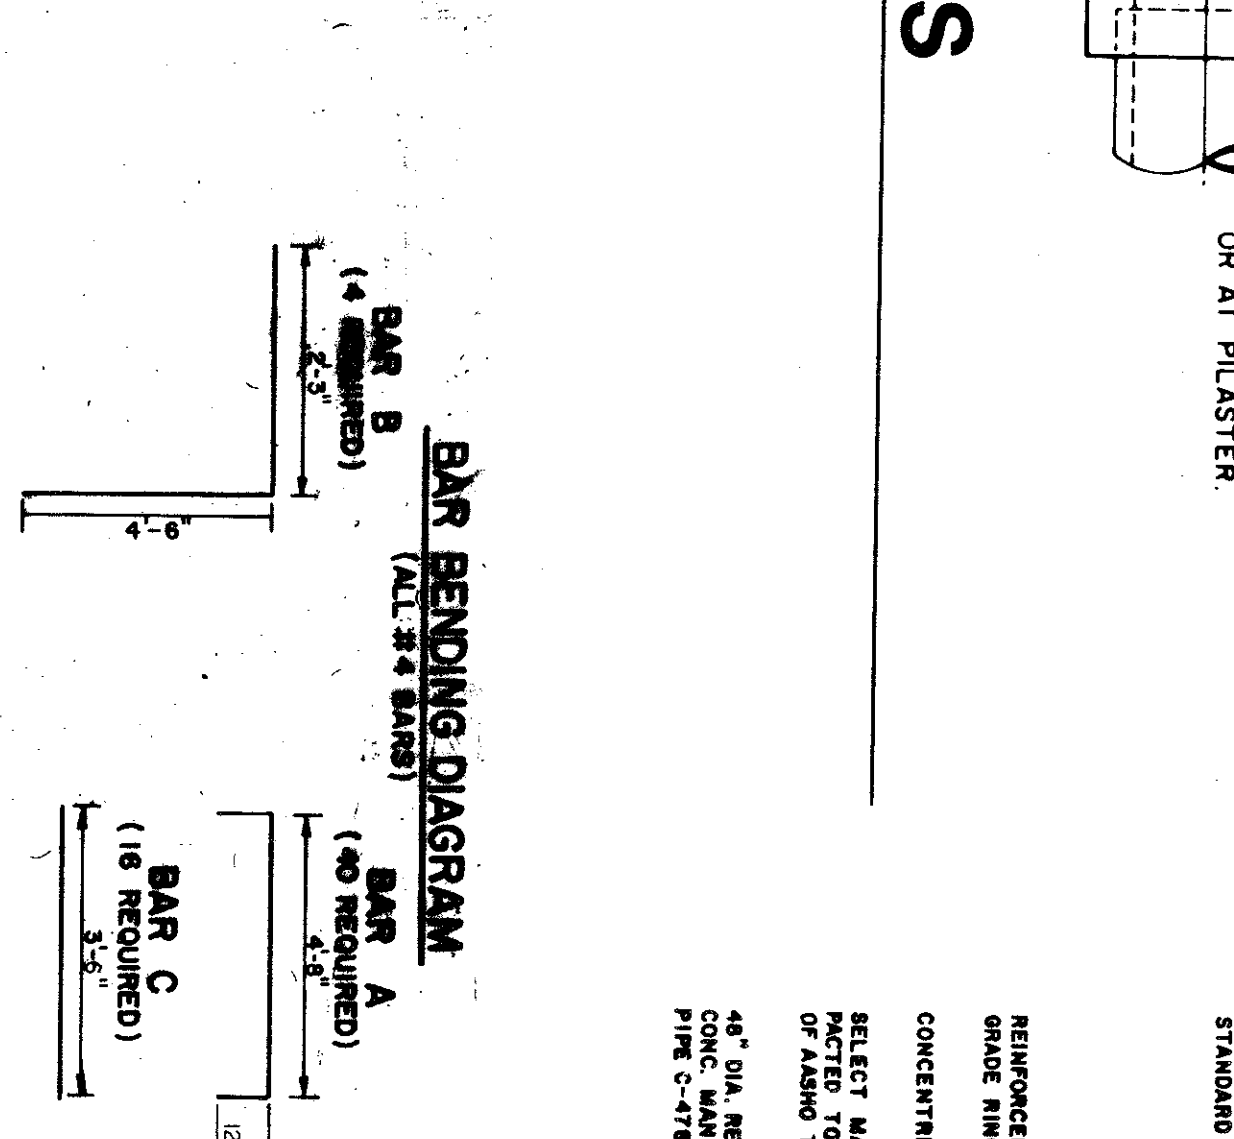

NOTE:
(1) ALL CONCRETE IS 3000 P.S.I. STRENGTH AT 28 DAYS.

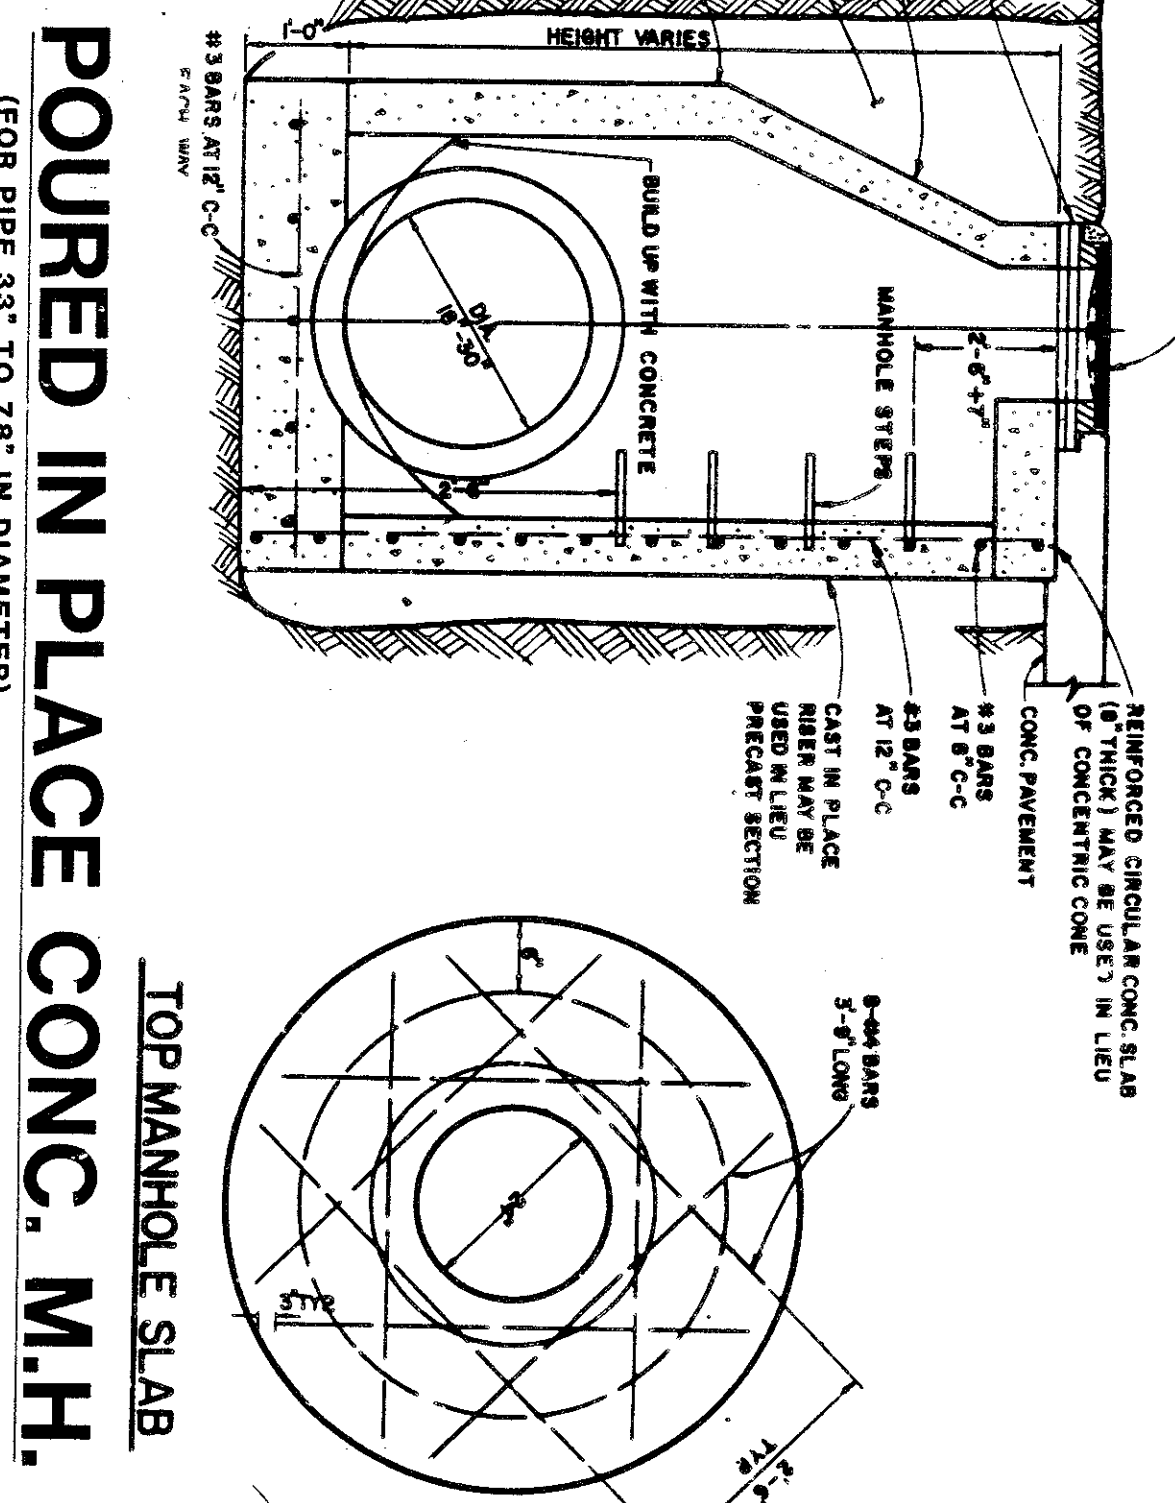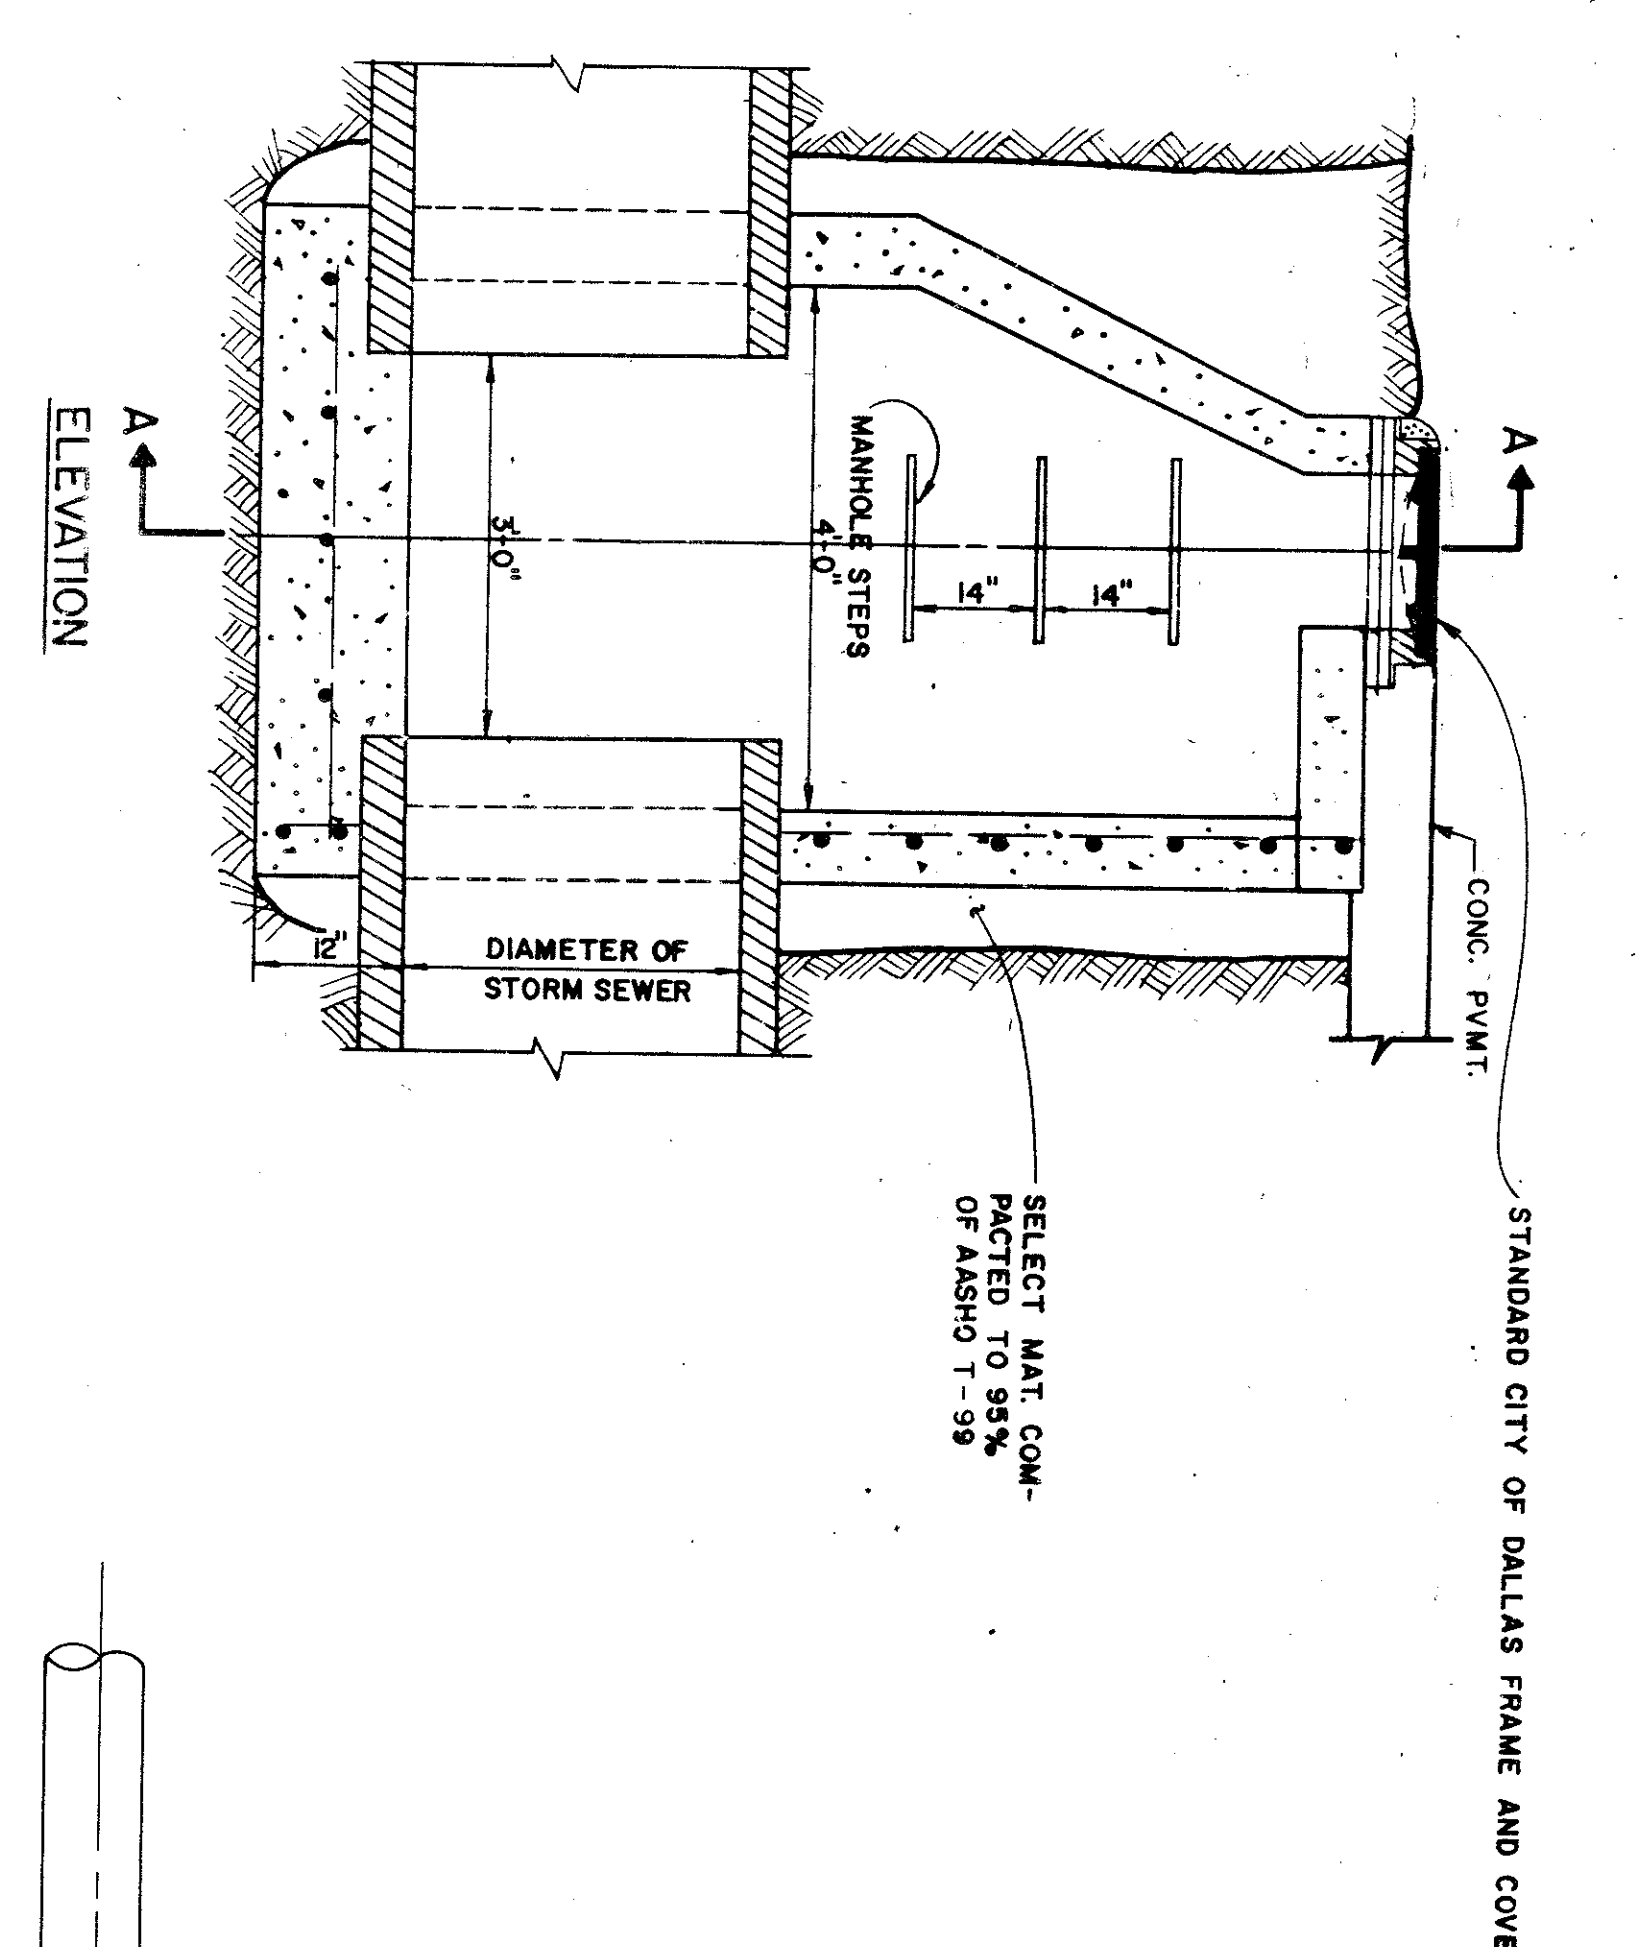


POURED IN PLACE CONG. M.H.

(FOR PIPE 33" TO 78" IN DIAMETER)

3 - THRUST BLOCK DETAIL


NOT TO SCALE

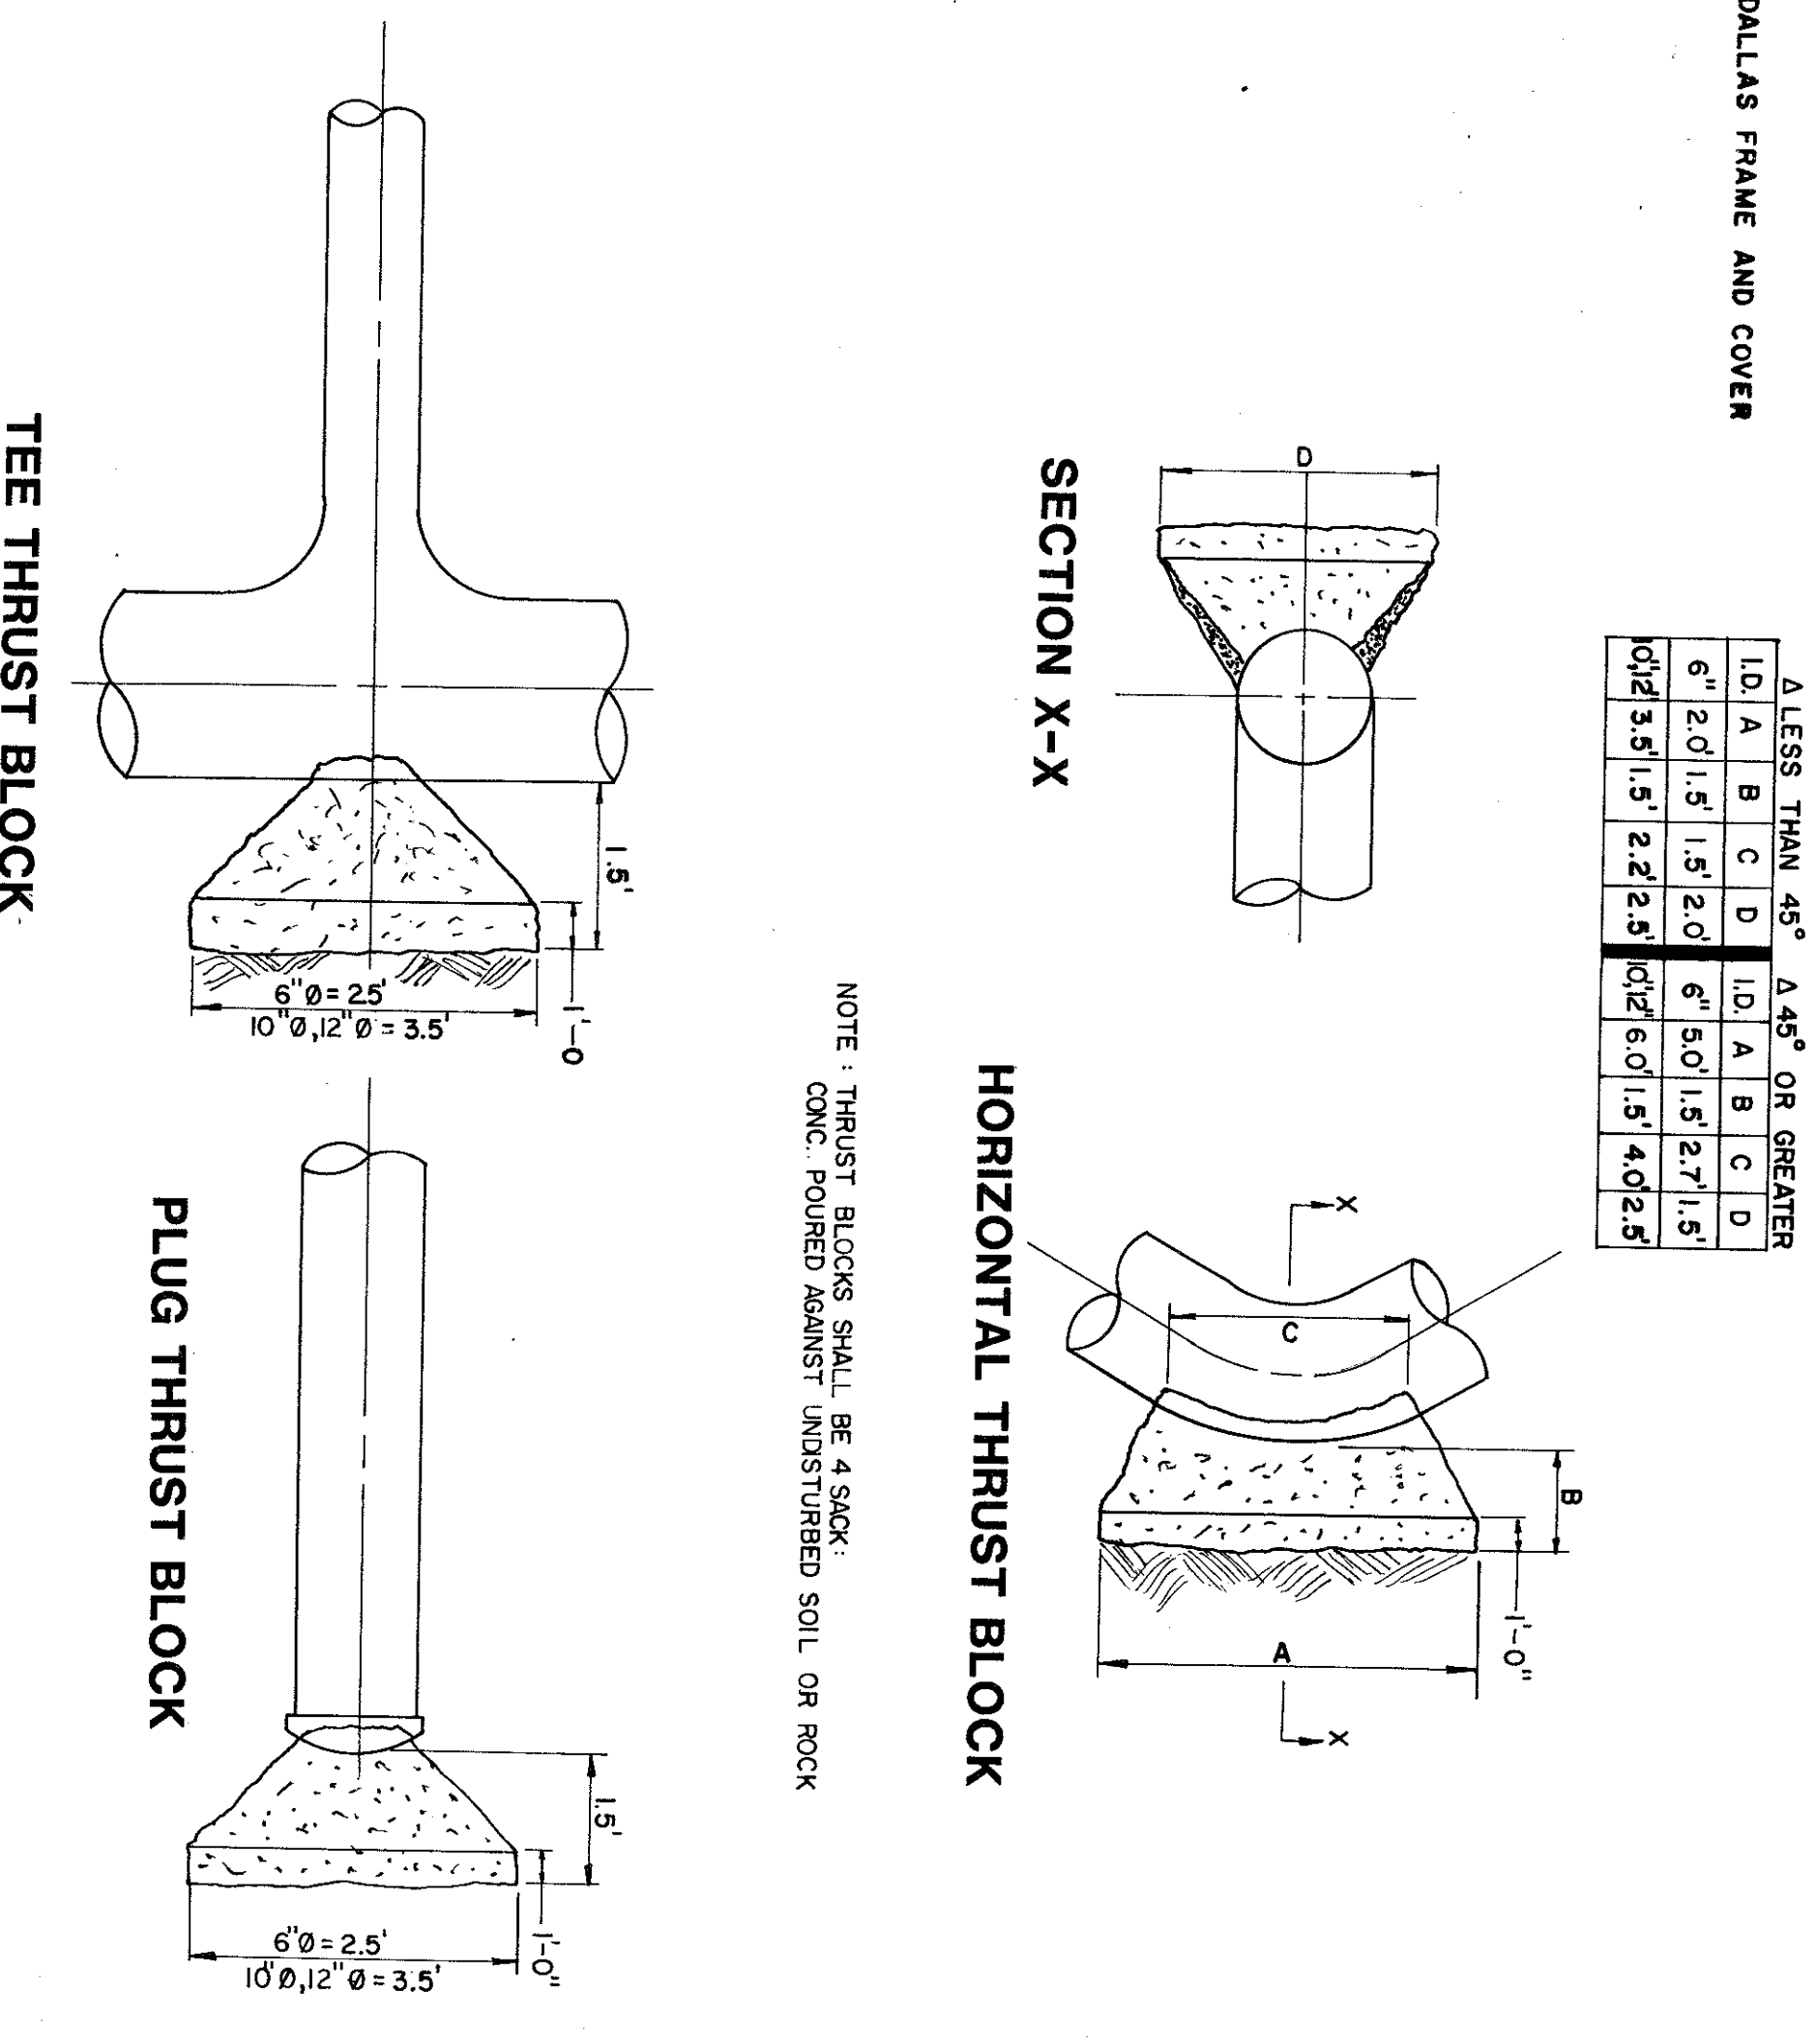

LESS THAN 45°		45° OR GREATER	


5 - GRATE DRAIN DETAIL

NOT TO SCALE

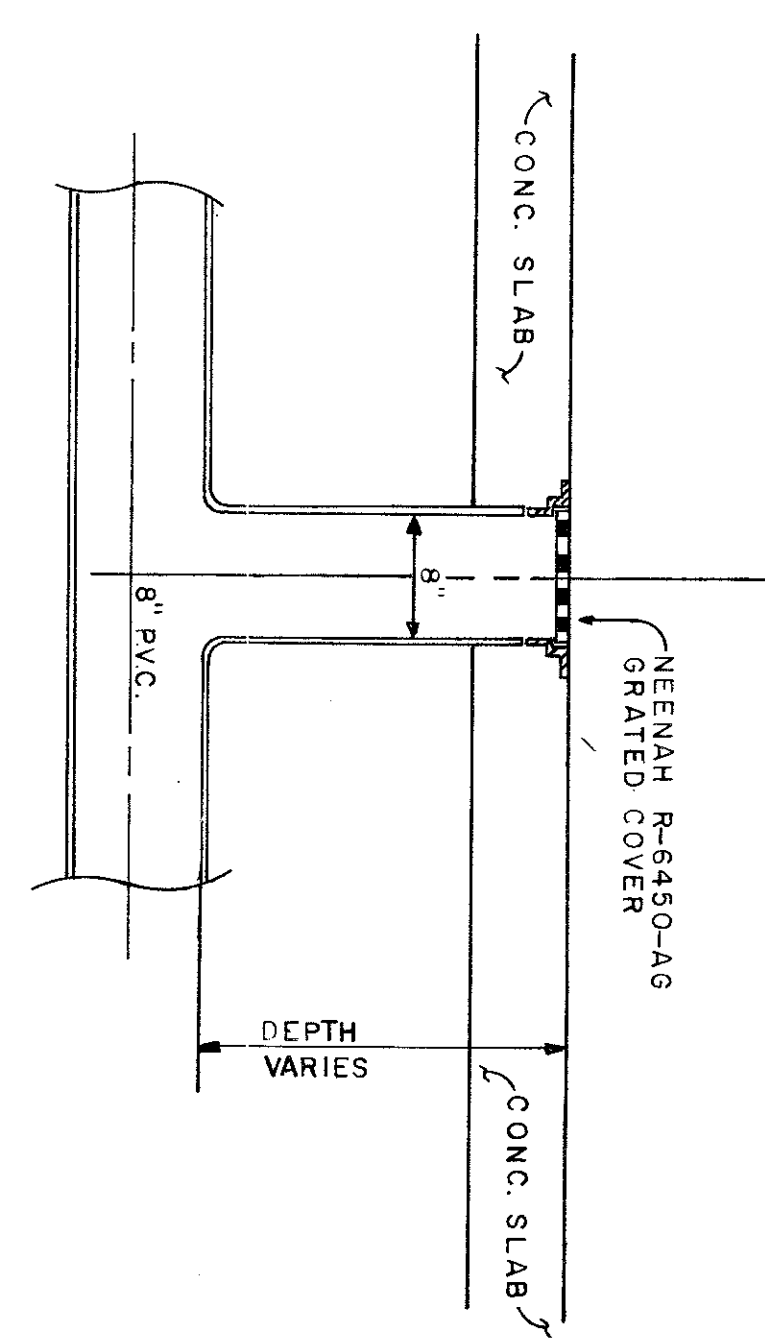


6 - AREA DRAIN

SCALE: 1-1/2" = 1'-0"

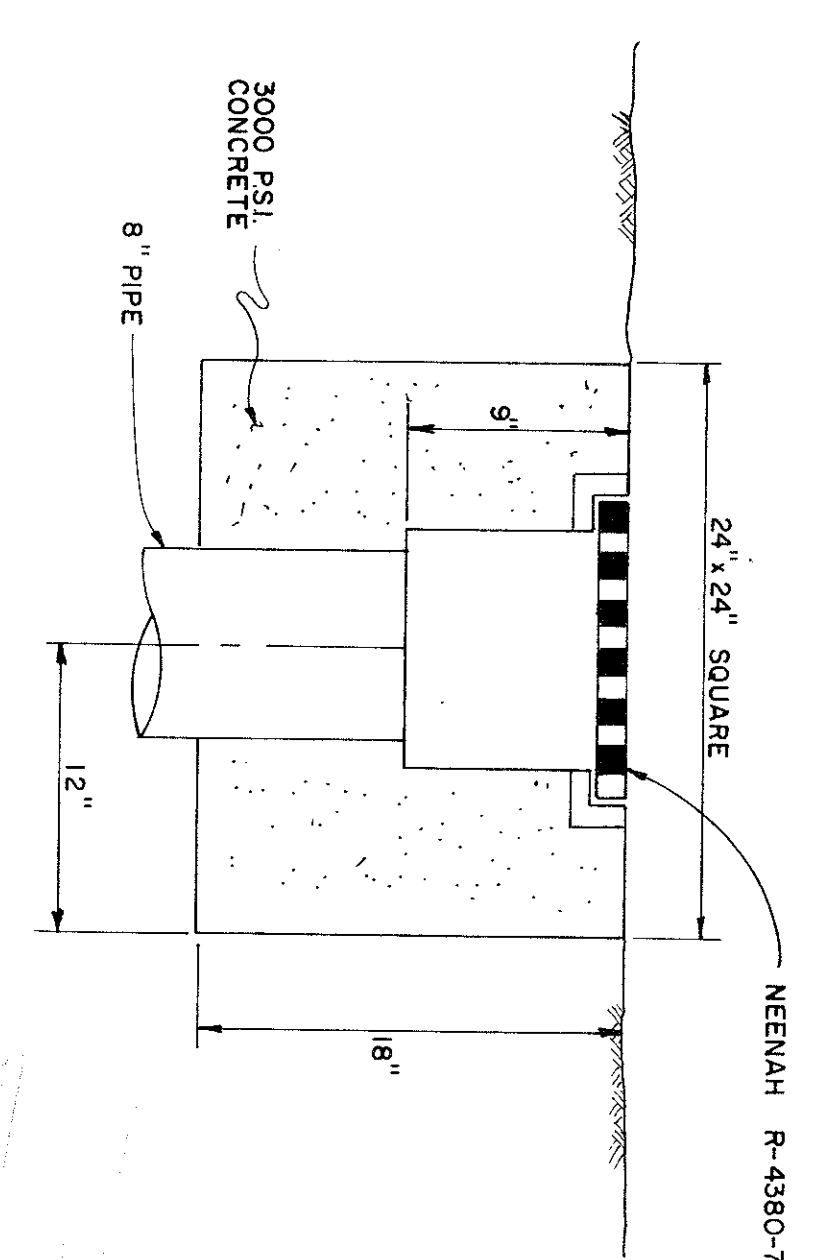

7 - FLUME DETAIL

NOT TO SCALE

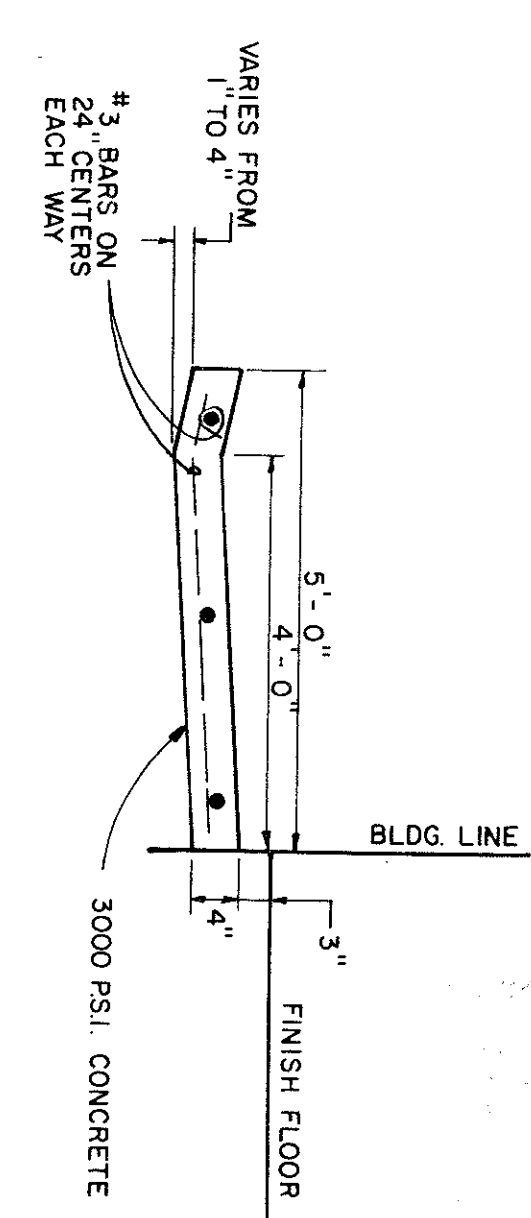


Sheet
C8
of
sheets

job no:	
revisions:	

project :
M.E.P.C. QUORUM NORTH OFFICES
Phase One
Addison, Texas
title : CIVIL DETAILS

Architects & Planners
5710 I.B.U. Fwy.
Suite 130
Dallas, Texas 75240
214 / 333-7232

Haldeman
Miller
Bregman
Hamann

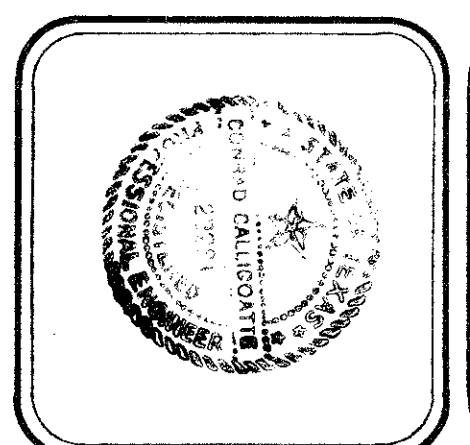

Graham Associates, Inc.
CONSULTING ENGINEERS & PLANNERS