CROSS BRACE WIRE

-STEEL FENCE POST

I' EMBEDMENT (MIN.)

6' SPACING (MAX.)

WIRE MESH BACKING SUPPORT 4x4-WI.4xWI.4

36" (MIN.)

6" (MIN.) =

SILT FENCE SHOULD BE SECURELY FASTENED TO BACKING SUPPORT AND POSTS.

SILT FENCE

NCTCOG 02270.B STORM WATER QUALITY BEST MANAGEMENT PRACTICES


FOR CONSTRUCTION ACTIVITIES

DETAIL 'B'

MINIMUM ALLOWABLE. CHAIN LINK FENCE

FABRIC IS ACCEPTABLE

MESH AS NECESSARY-

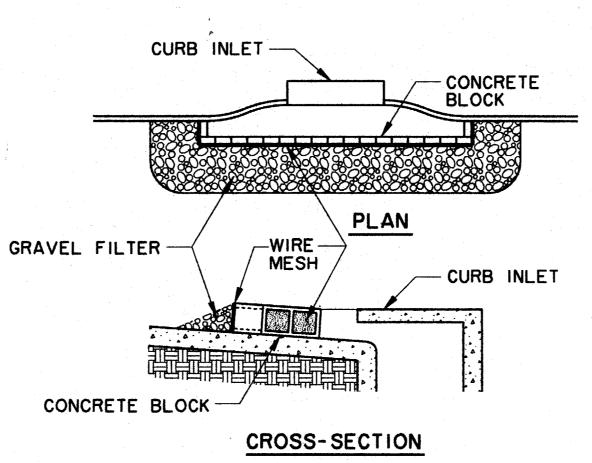

INLET PROTECTION **BLOCK & GRAVEL** NCTCOG 02270.G STORM WATER QUALITY
BEST MANAGEMENT PRACTICES FOR CONSTRUCTION ACTIVITIES DETAIL 'G'

ENTRANCE / EXIT NCTCOG 02270.G
STORM WATER QUALITY
BEST MANAGEMENT PRACTICES
FOR CONSTRUCTION ACTIVITIES

STABILIZED CONSTRUCTION

DETAIL 'A'

SILT FENCE FABRIC (MIN. HEIGHT 24' ABOVE


EXIST. GROUND) -

COMPACTED EARTH

OR ROCK BACKFILL

CROSS-SECTION INLET PROTECTION WIRE MESH & GRAVEL NCTCOG 02270.G STORM WATER QUALITY BEST MANAGEMENT PRACTICES FOR CONSTRUCTION ACTIVITIES DETAIL 'E

STORM

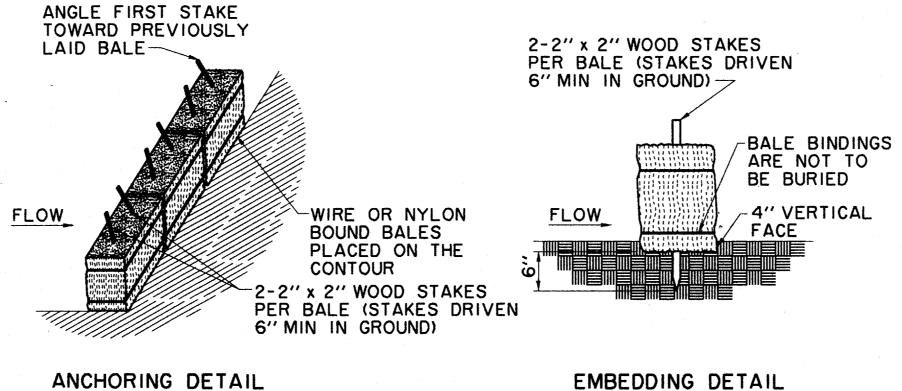

-WIRE MESH

EMBEDDING DETAIL

NOTE: HAY BALES TO BE PLACED AROUND ALL INLETS DURING CONSTRUCTION.

DETAIL 'C' TEMPORARY STRAW BALE DIKE (CHECK DAM)

NCTCOG 02270.A STORM WATER QUALITY BEST MANAGEMENT PRACTICES FOR CONSTRUCTION ACTIVITIES

STRAW BALES SHALL BE PLACED IN A ROW WITH TIGHTLY ABUTTING ENDS. EMBED BALES IN THE SOIL A MINIMUM OF FOUR INCHES. STRAW BALES SHALL BE REPLACED IF THEY ARE DAMAGED OR HAVE DEGRADED TO A POINT OF INEFFECTIVENESS. REPLACEMENT OF STRAW BALES SHALL OCCUR NO LESS OFTEN THAN 90 DAYS, UNLESS NOTIFIED BY ENGINEER.


- I. A NOTICE OF INTENT (N.O.I.) WILL BE PREPARED BY THE CONTRACTOR FOR THIS PROJECT IN ACCORDANCE WITH THE REQUIREMENTS OF THE N.P.D.E.S. GENERAL PERMIT FOR STORM WATER DISCHARGES ASSOCIATED WITH CONSTRUCTION.
- 2. ALL CONTRACTORS WILL COMPLY WITH THE REQUIREMENTS AND INTENT OF THE N.P.D.E.S. GENERAL PERMIT FOR STORM WATER DISCHARGES.
- FOR STORM WATER DISCHARGE PERMIT COVERAGE. THIS SUBMITTAL SHALL BE COORDINATED WITH THE TOWN AND SHALL OCCUR NO LESS THAN 48 HOURS PRIOR TO THE COMMENCEMENT OF ANY CONSTRUCTION ACTIVITY.
- 4. EACH CONTRACTOR SHALL OBTAIN AND SUBMIT TO THE TOWN A POLLUTION PREVENTION CERTIFICATION FROM EACH SUBCONTRACTOR WHOSE WORK IMPACTS THE STORM WATER POLLUTION PREVENTION PLAN (S.W.P.P.P.) PRIOR TO THE PERFORMANCE OF ANY WORK BY SAID SUBCONTRACTOR. THESE CERTIFICATIONS SHALL BECOME A PART OF THE STORM WATER POLLUTION PREVENTION PLAN.
- CONTRACTOR SHALL INSTALL EROSION CONTROL MEASURES, AS INDICATED ON THE PLANS AND AS FIELD CONDITIONS WARRANT PRIOR TO COMMENCING ANY CONSTRUCTION ACTIVITY. REPAIRS OR MODIFICATIONS TO THE MEASURES WILL BE MADE BY THE CONTRACTOR IF THE CONTROL MEASURES PROVE INEFFECTIVE OR IF ADDITIONAL CONTROL MEASURES ARE NECESSARY.
- CONTRACTOR SHALL TAKE APPROPRIATE MEASURES TO PREVENT TRACKING OF MUD AND/OR SOILS ONTO EXISTING AND/OR NEW PAVEMENT. ANY TRACKING THAT OCCURS SHALL BE REMOVED IMMEDIATELY BY THE CONTRACTOR.
- CONTRACTOR SHALL CONSTRUCT INLET PROTECTION FOR ALL INCOMPLETE CURB INLETS AND SHALL TAKE EVERY MEASURE TO KEEP SOILS AND SEDIMENTS FROM ENTERING THE STORM SEWER
- 8. AT A MINIMUM, PERIMETER CONTROLS SUCH AS SILT FENCE OR STRAW BALES SHALL BE INSTALLED AT ALL DOWN SLOPE BOUNDARIES AND AS WARRANTED WHERE PAVEMENT REMOVAL, UTILITY CONSTRUCTION, GRADING, OR OTHER CONSTRUCTION ACTIVITIES ARE TO BE PERFORMED. THE CONTRACTOR SHALL AT ALL TIMES TAKE SUCH MEASURES AS NECESSARY TO MINIMIZE OFFSITE TRACKING OR TRANSPORT OF SEDIMENT AND DEBRIS.
- 9. DAMAGE TO ADJACENT PROPERTY AND/OR TO RECEIVING WATERS CAUSED BY IMPROPERLY INSTALLED OR POORLY MAINTAINED EROSION CONTROL MEASURES WILL BE THE RESPONSIBILITY OF THE CONTRACTOR.
- 10. THE CONTRACTOR SHALL BE RESPONSIBLE FOR THE REMOVAL AND DISPOSAL OF ANY SILTATION CAUSED BY HIS OPERATIONS AND/OR FAILURE OF THE EROSION CONTROL MEASURES.
- II. CONTRACTOR SHALL REMOVE AND PROPERLY DISPOSE OF ACCUMULATED SILT AND SEDIMENT FROM EROSION CONTROL MEASURES WHEN IT REACHES A DEPTH OF SIX (6) INCHES OR IMPAIRS THE EFFECTIVENESS OF THE MEASURES.
- 12. THE OWNER'S REPRESENTATIVE WILL INSPECT THE PROJECT EVERY SEVEN DAYS, AT A MINIMUM, AND AFTER EVERY RAINFALL OF ONE-HALF INCHES OR GREATER TO DETERMINE THE INTEGRITY
 AND EFFECTIVENESS OF THE EROSION CONTROL MEASURES. A
 WRITTEN INSPECTION REPORT WILL BE FILED WITH THE
 POLLUTION PREVENTION PLAN. THIS INSPECTION DOES NOT
 RELIEVE THE CONTRACTOR'S RESPONSIBILITY FOR INSPECTION AND MAINTENANCE OF THE EROSION CONTROL MEASURES OR HIS DUTY TO COMPLY WITH THE INTENT AND CONDITIONS OF THE N.P.D.E.S. GENERAL PERMIT.
- 13. ALL STOCKPILED SOILS WILL BE SURROUNDED BY A STRAW BALE DIKE, SILT FENCE, SEDIMENT CONTROL SWALE, OR EQUIVALENT MEASURE TO PROPERLY CONTROL SEDIMENT RUNOFF, AS APPROVED BY THE COUNTY.
- 14. CONTRACTOR SHALL STABILIZE ANY AREA WHERE CONSTRUCTION ACTIVITY IS TO BE TEMPORARILY OR PERMANENTLY CEASED FOR MORE THAN 14 DAYS.


PLACE SILT FENCE PER DETAIL 'B' BETWEEN INLET & STRAW BALES. GRASS SOD 1000000 INLET MYDY AND VOY BADADADAD STRAW BALE DIKE PER DETAIL 'C' TYPE 'Y' PROTECTION (TYP.)

DETAIL 'F'

(972) 490-5600 Fax (972) 490-5599

□3 BROCKETTE DAVIS DRAKE, inc.
□ □ consulting engineers Givil & Structural Engineering Surveying 4144 M. Gentral Engressency, Suite 1100 Dallas, Tenns 7520 (214)824-3647 Fax (214)824-2506

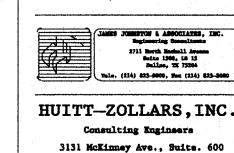

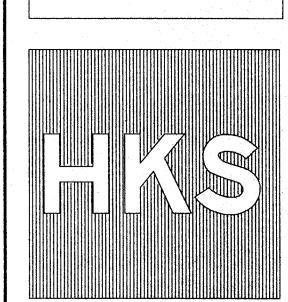

Dallas,TX 75204 214-871-3311

HKS inc. Architects-Engineers-Planners 700 N. Pearl, Suite 1100, LB 307 Dallas, Texas 75201-7485 (214) 969-5599 Job No:

DEVELOPMENT

POLLUTION CONTROL DETAILS

Ø 1997 HKS Inc.

Sheet No:

20 JUN 97