

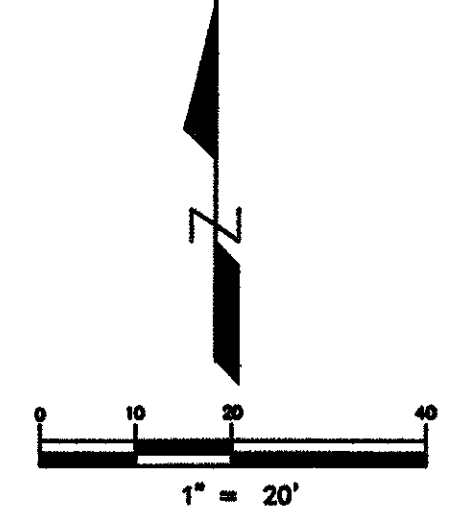


09/20/02 12:19
 C:\land Projects\100-29.dwg\01AREAS.dwg 09/20/02 12:19:01 PM PM CDT

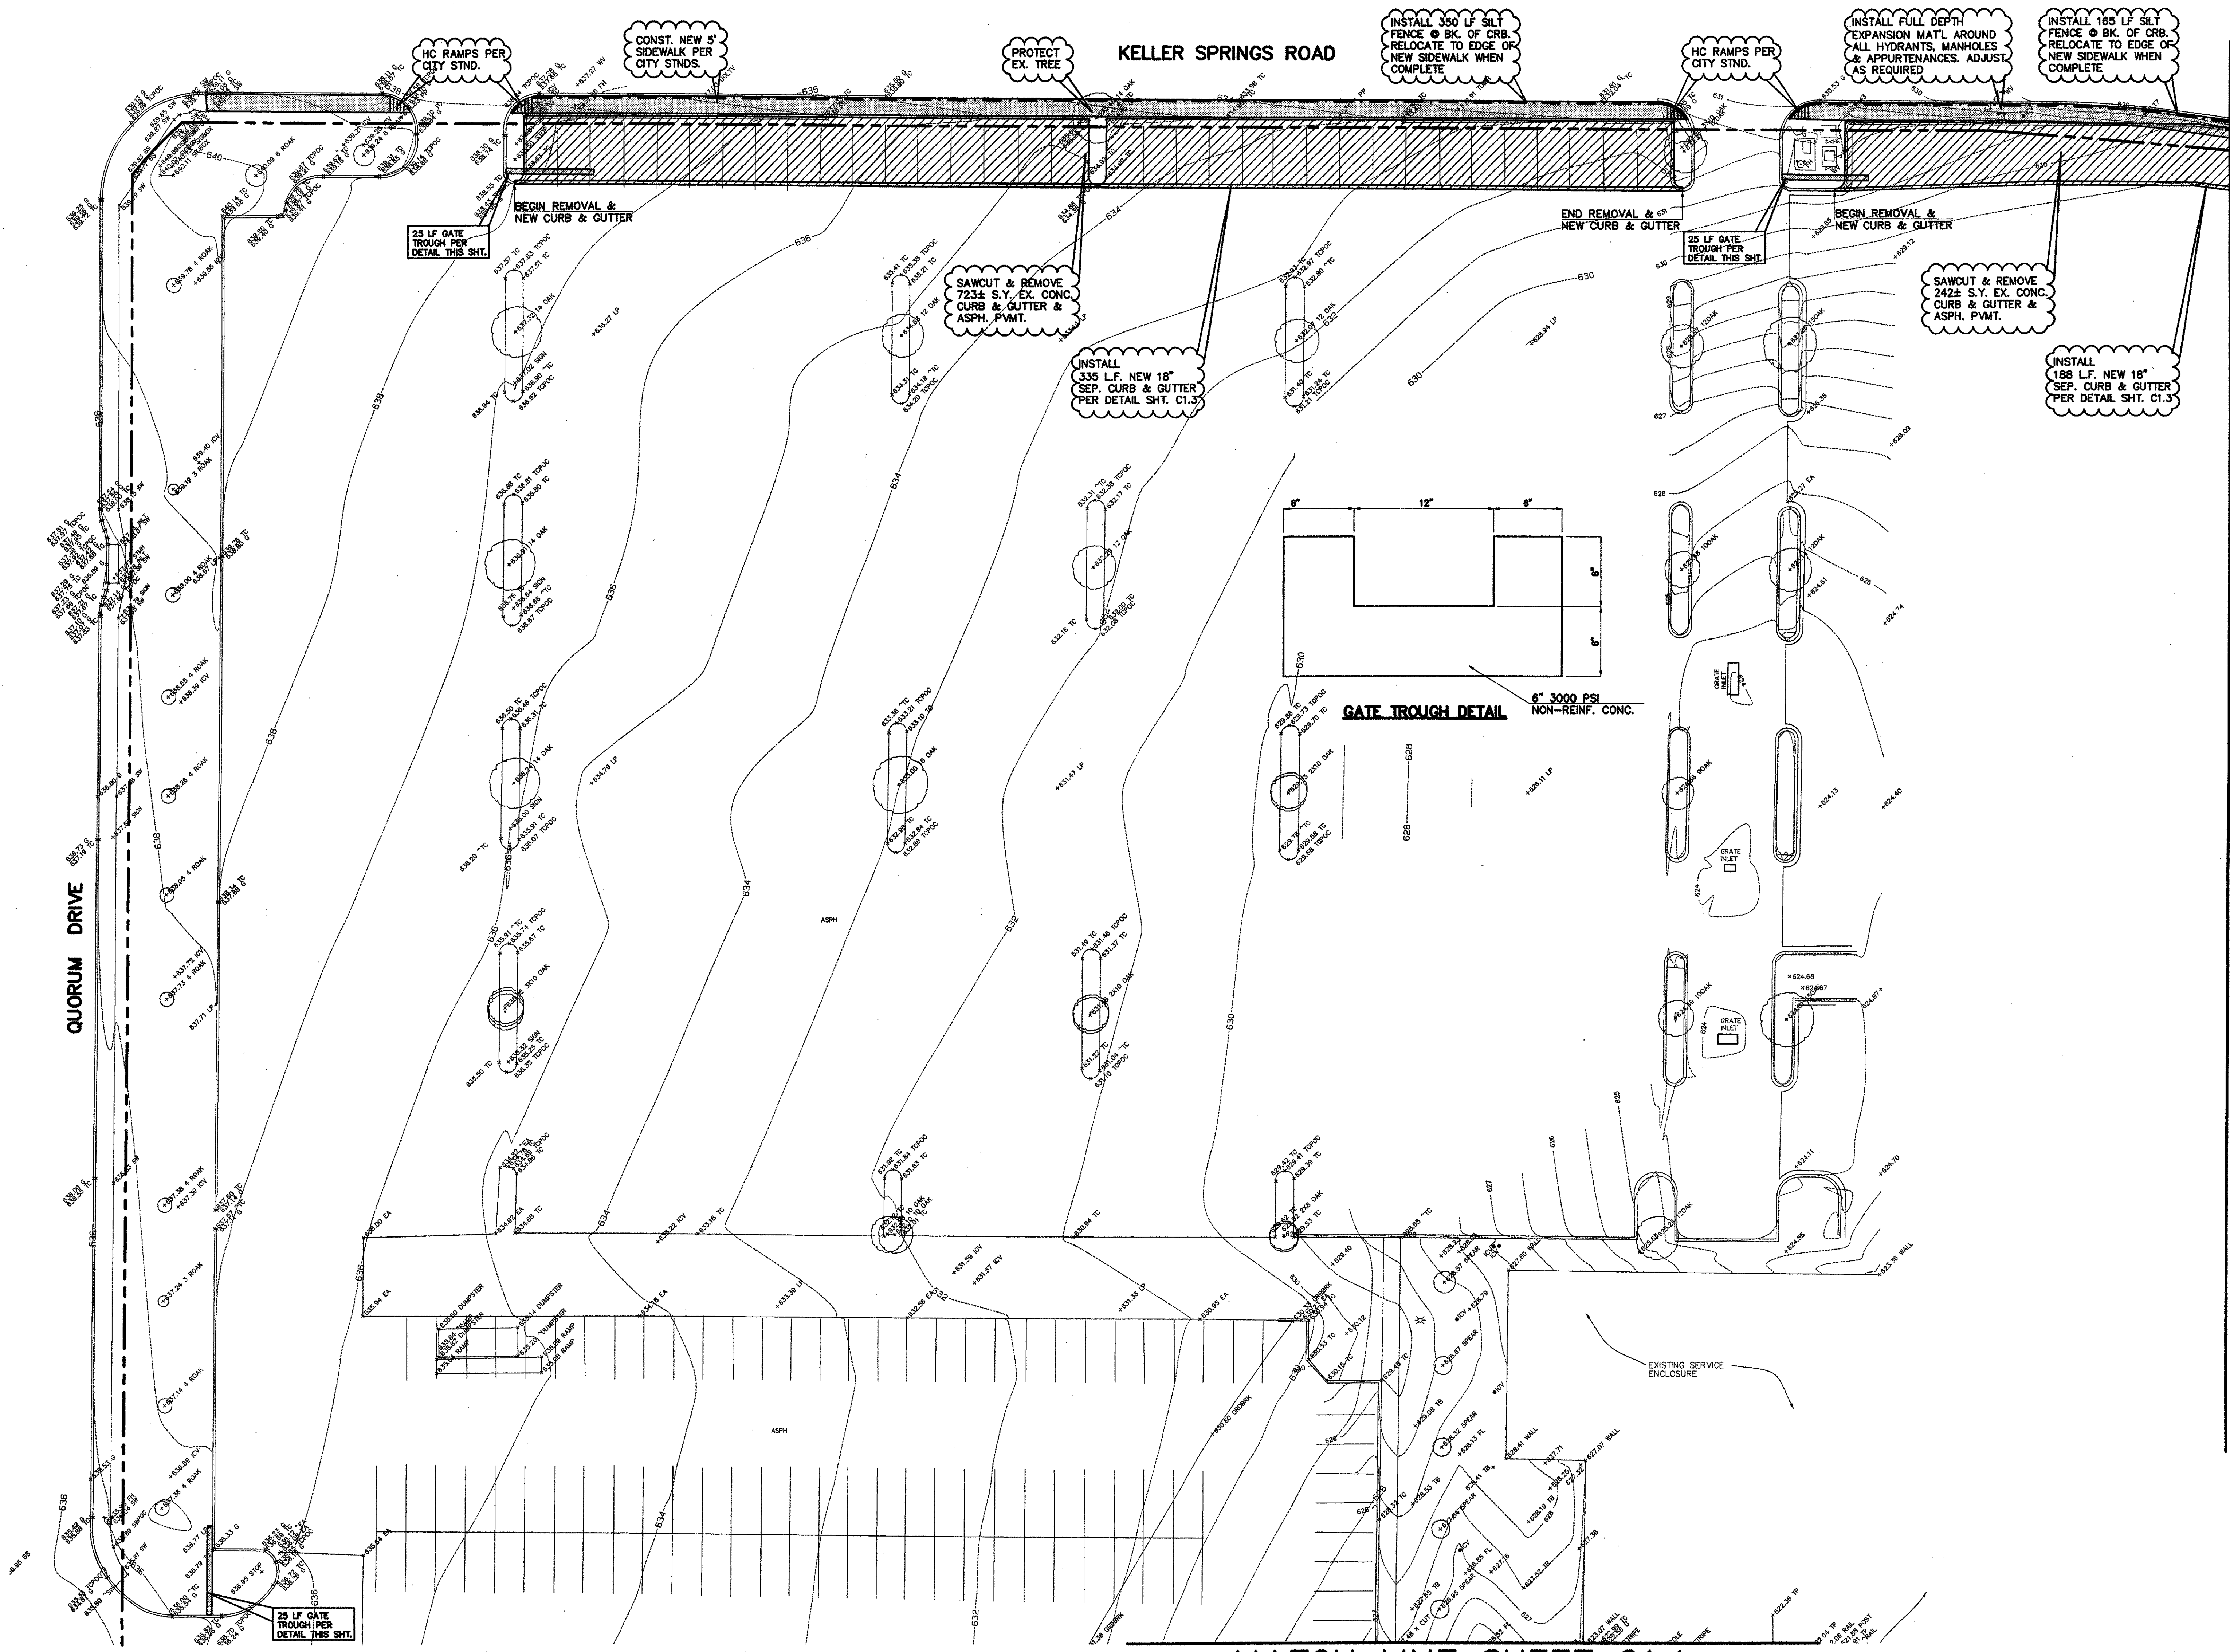

- LEGEND**
- REMOVAL
 - 4" SIDEWALK
 - 6" PAVEMENT
 - BRICK PAVERS
 - CONC. CURB & GUTTER
 - EXIST. CONTOUR
 - PROP. CONTOUR
 - EXIST. SPOT ELEVATION
 - PROP. SPOT ELEVATION
 - SILT FENCE

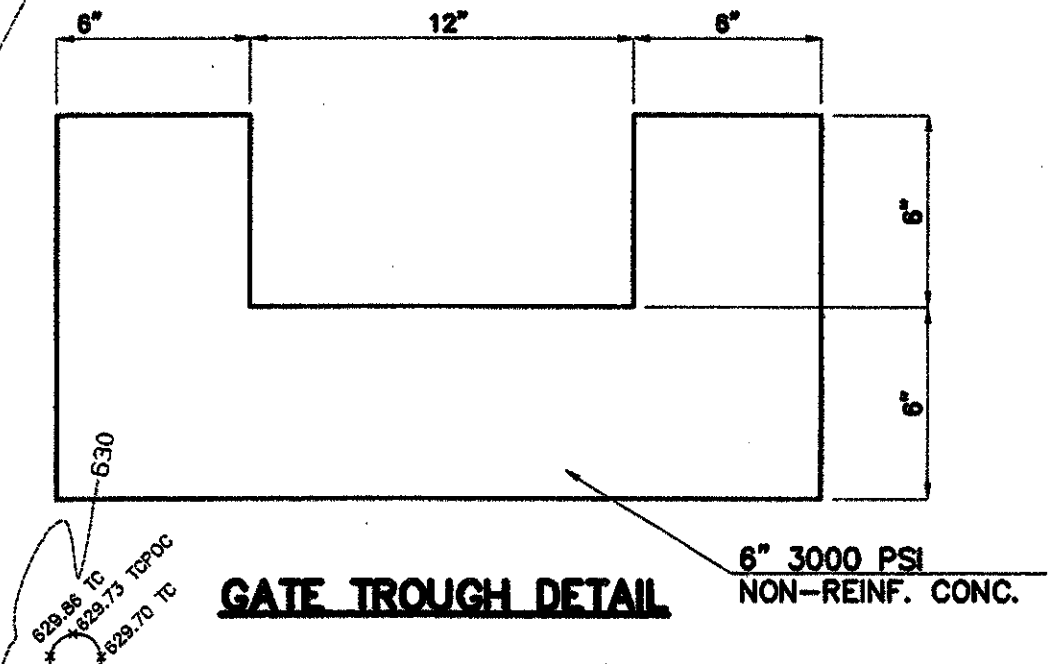


MATCH LINE SHEET C1.3

MATCH LINE SHEET C1.1

CORGAN

ISSUES
 2.0 ISSUE FOR CONSTRUCTION
 9/23/02

REVISIONS

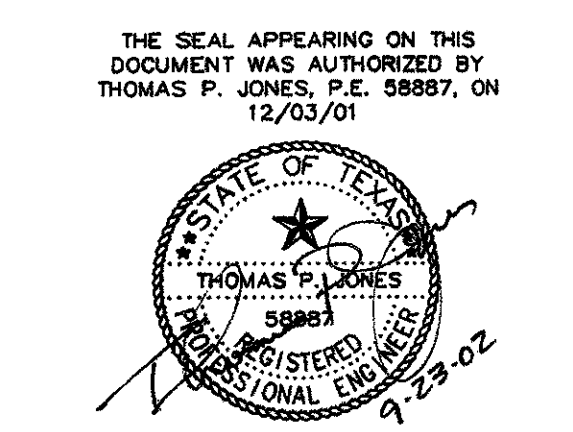

MBNA
 AMERICASM
 HALLMARK CENTER SITE HARDENING

RECEIVED
 OCT 04 2002
 WHITING-TURNER
 DALLAS OFFICE

TOMDEN ENGINEERING
 12655 N. CENTRAL #1016
 DALLAS, TEXAS 75243
 (972) 386-6446 FAX: (972) 386-6409
 EMAIL: tomden@attmail.net
 JOB No. 100.29

PLAN AREA 4

JOB 02143.00
 DATE 23 SEPT 02
 SHEET

C1.4