


**JOINT DETAIL FOR SIDEWALK
ADJACENT TO PROPOSED PAVEMENT**

NOT TO SCALE

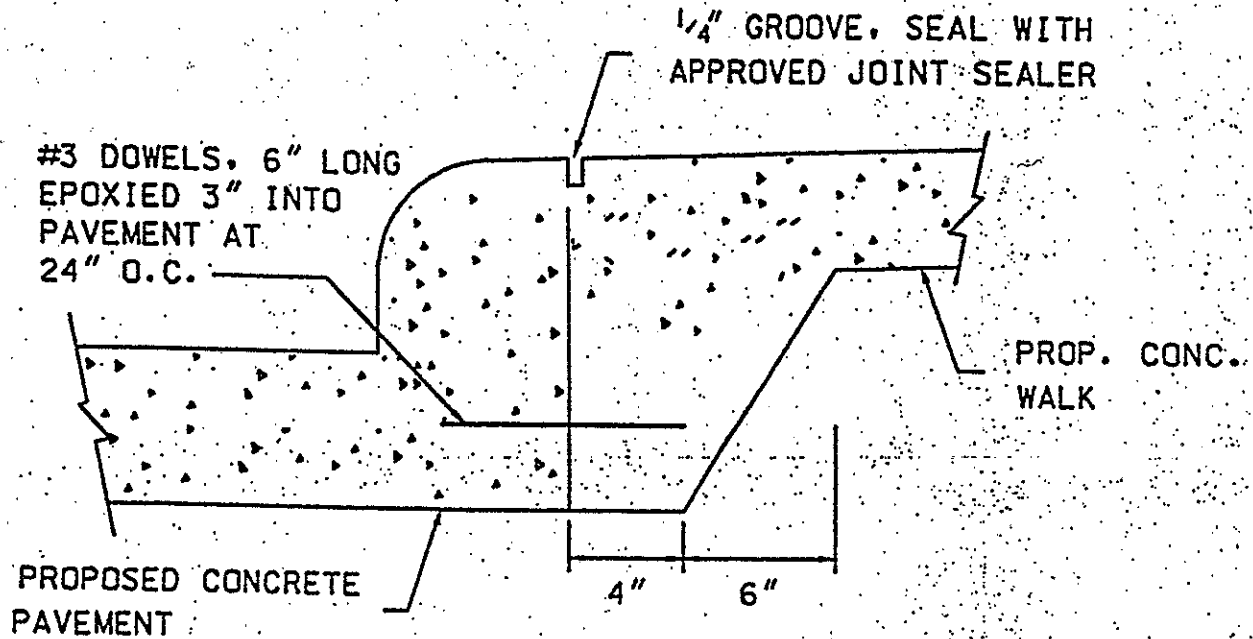

ALTERNATE JOINT DETAIL FOR SIDEWALK

NOT TO SCALE

SIDEWALK NOTES :

1. THE CONTRACTOR SHALL PROVIDE TOOLED JOINTS USING A JOINTING TOOL APPROVED BY THE ENGINEER.