


NO.	CURVE DATA	R	T	L
1	16°18'00"	200.00'	28.64'	56.90'
2	36°49'48"	300.00'	59.88'	192.64'

BM NO. 1
 SQUARE CUT ON TOP OF CURB AT THE RADIUS RETURN OF IN ISLAND
 LOCATED NEAR THE NORTHEAST CORNER OF LIBERTY PLAZA 1,
 APPROXIMATELY 639 FEET NORTH OF THE SOUTHEAST PROPERTY
 CORNER.
 ELEV 622.14

BM NO. 2
 CHISELED SQUARE ON THE END OF THE CURB RADIUS LOCATED ON THE
 DRIVEWAY ON THE NORTH SIDE OF KELLER SPRINGS ROAD, APPROXIMATELY
 500 FEET WEST OF DALLAS PARKWAY.
 ELEV 626.24

13 14 15 16 17 18 19 20

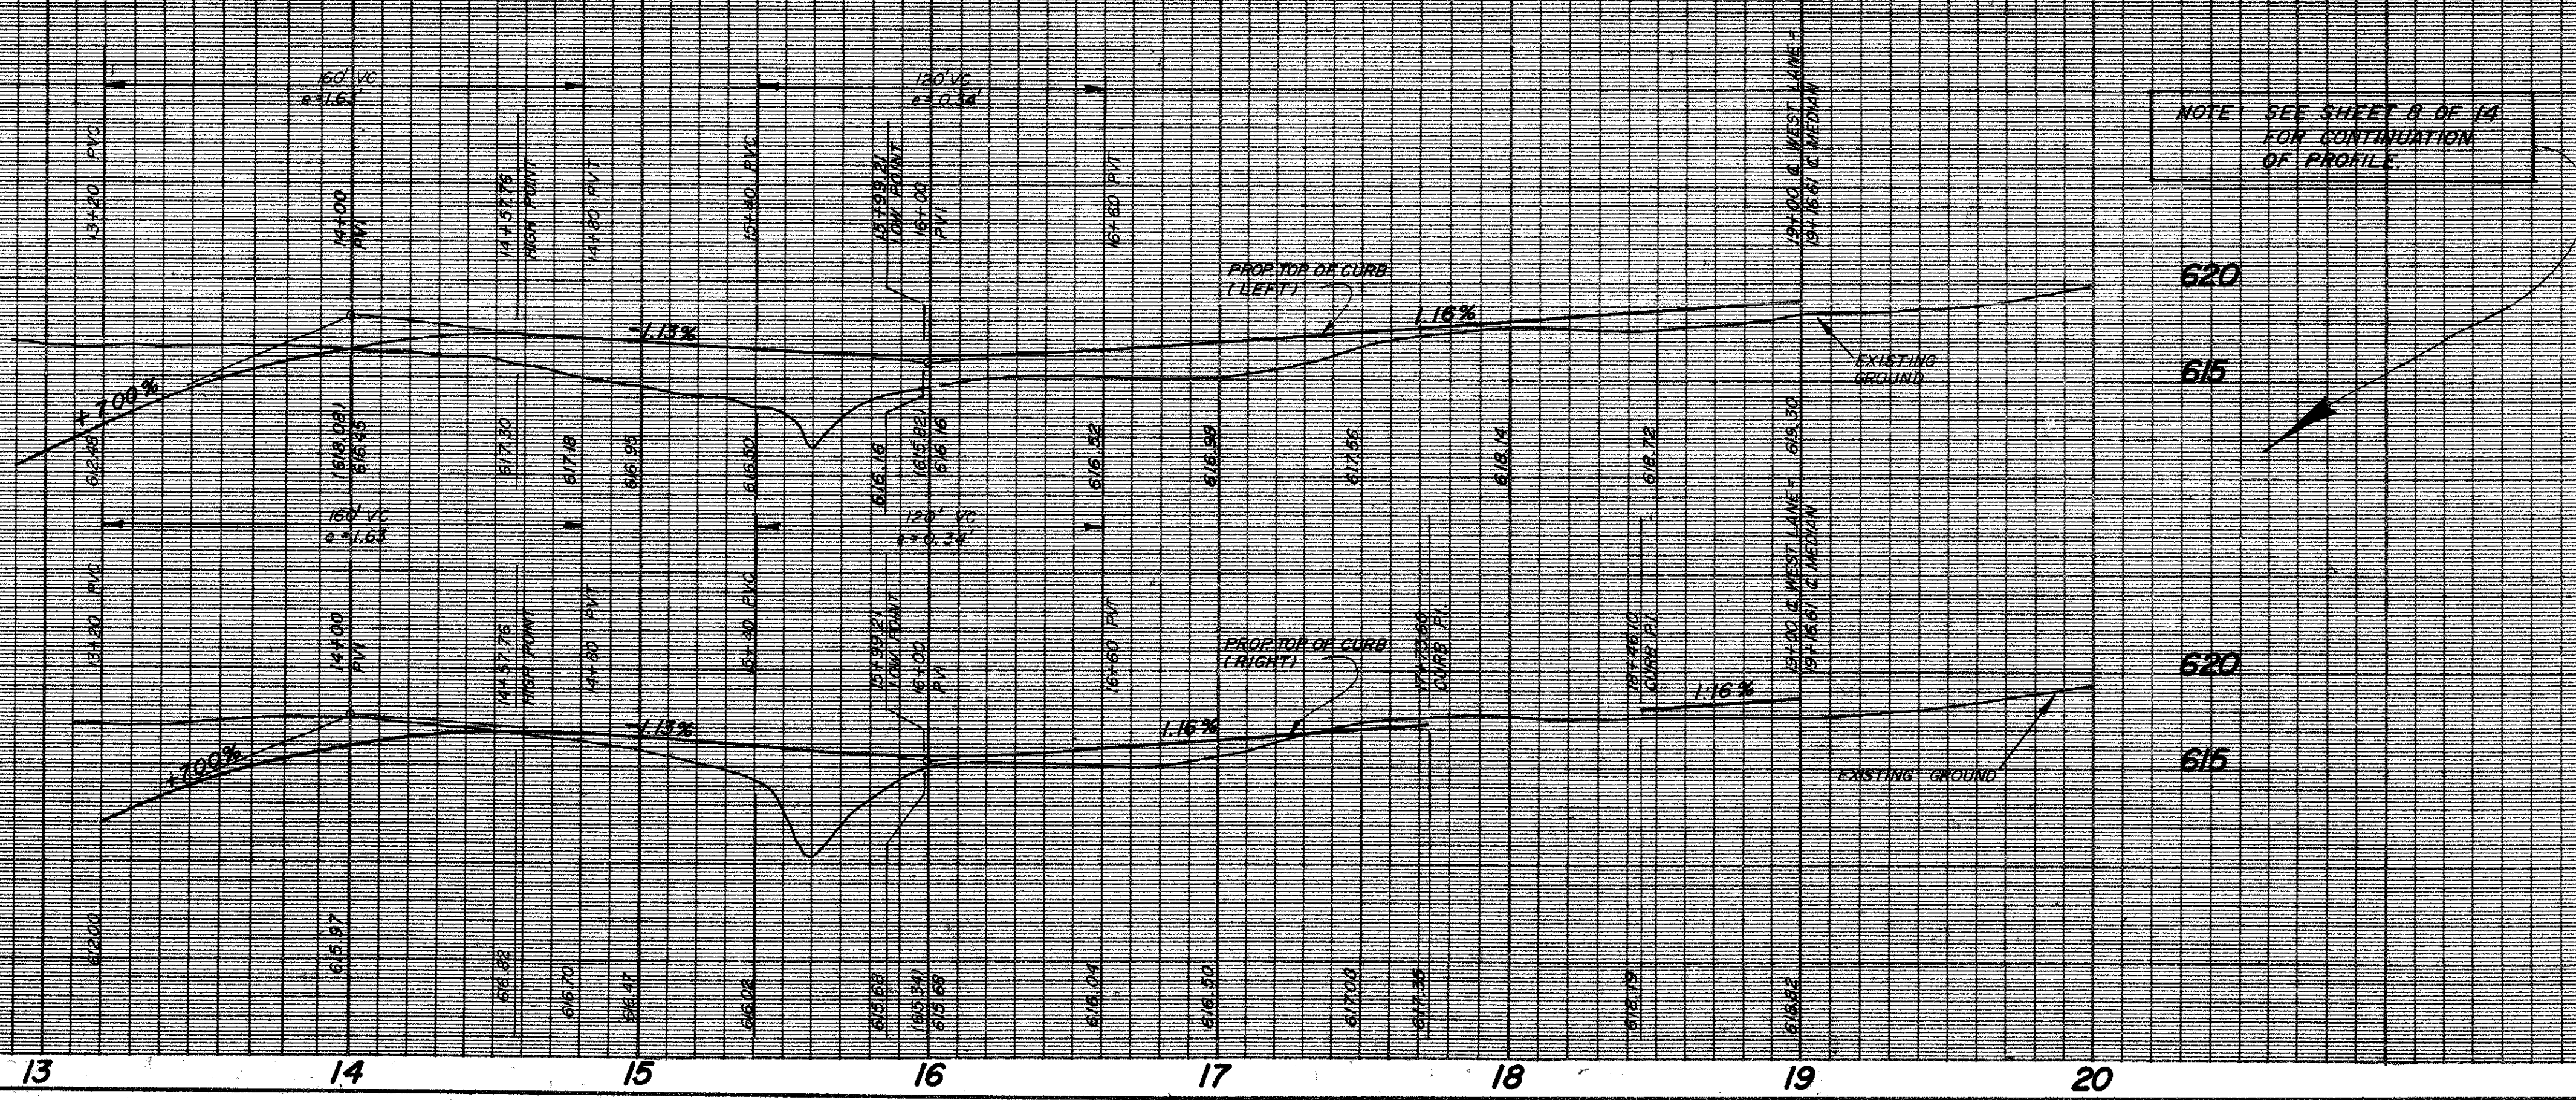

13 14 15 16 17 18 19 20

LIBERTY BLVD.					
LIBERTY PLAZA					
T.F. STONE COMPANIES, INC.					
JACK R. DAVIS & ASSOCIATES-ENGINEERS					
3535 TRAVIS, SUITE 100, DALLAS, TEXAS					
DESIGN	DRAWN	DATE	SCALE	NOTES	FILE NO.
	J.S.S.	FEB 85	1"=40' 1"=6'		CB4146T 9 of 14