




METER STATION PLAN
Scale: 1" = 1'-0"

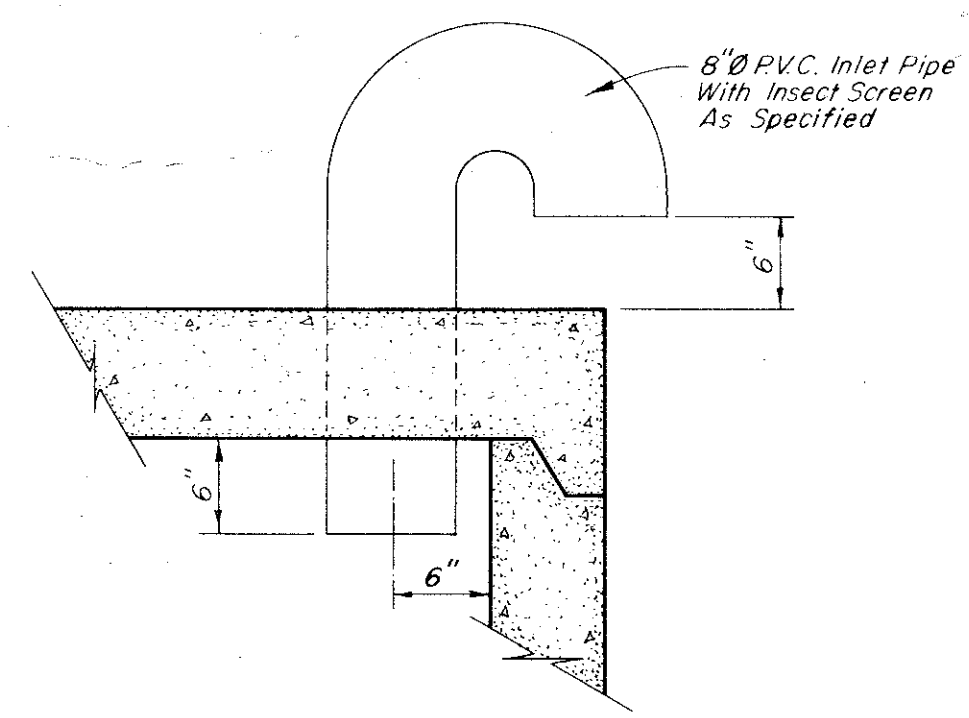

INLET PIPE DETAIL
No Scale

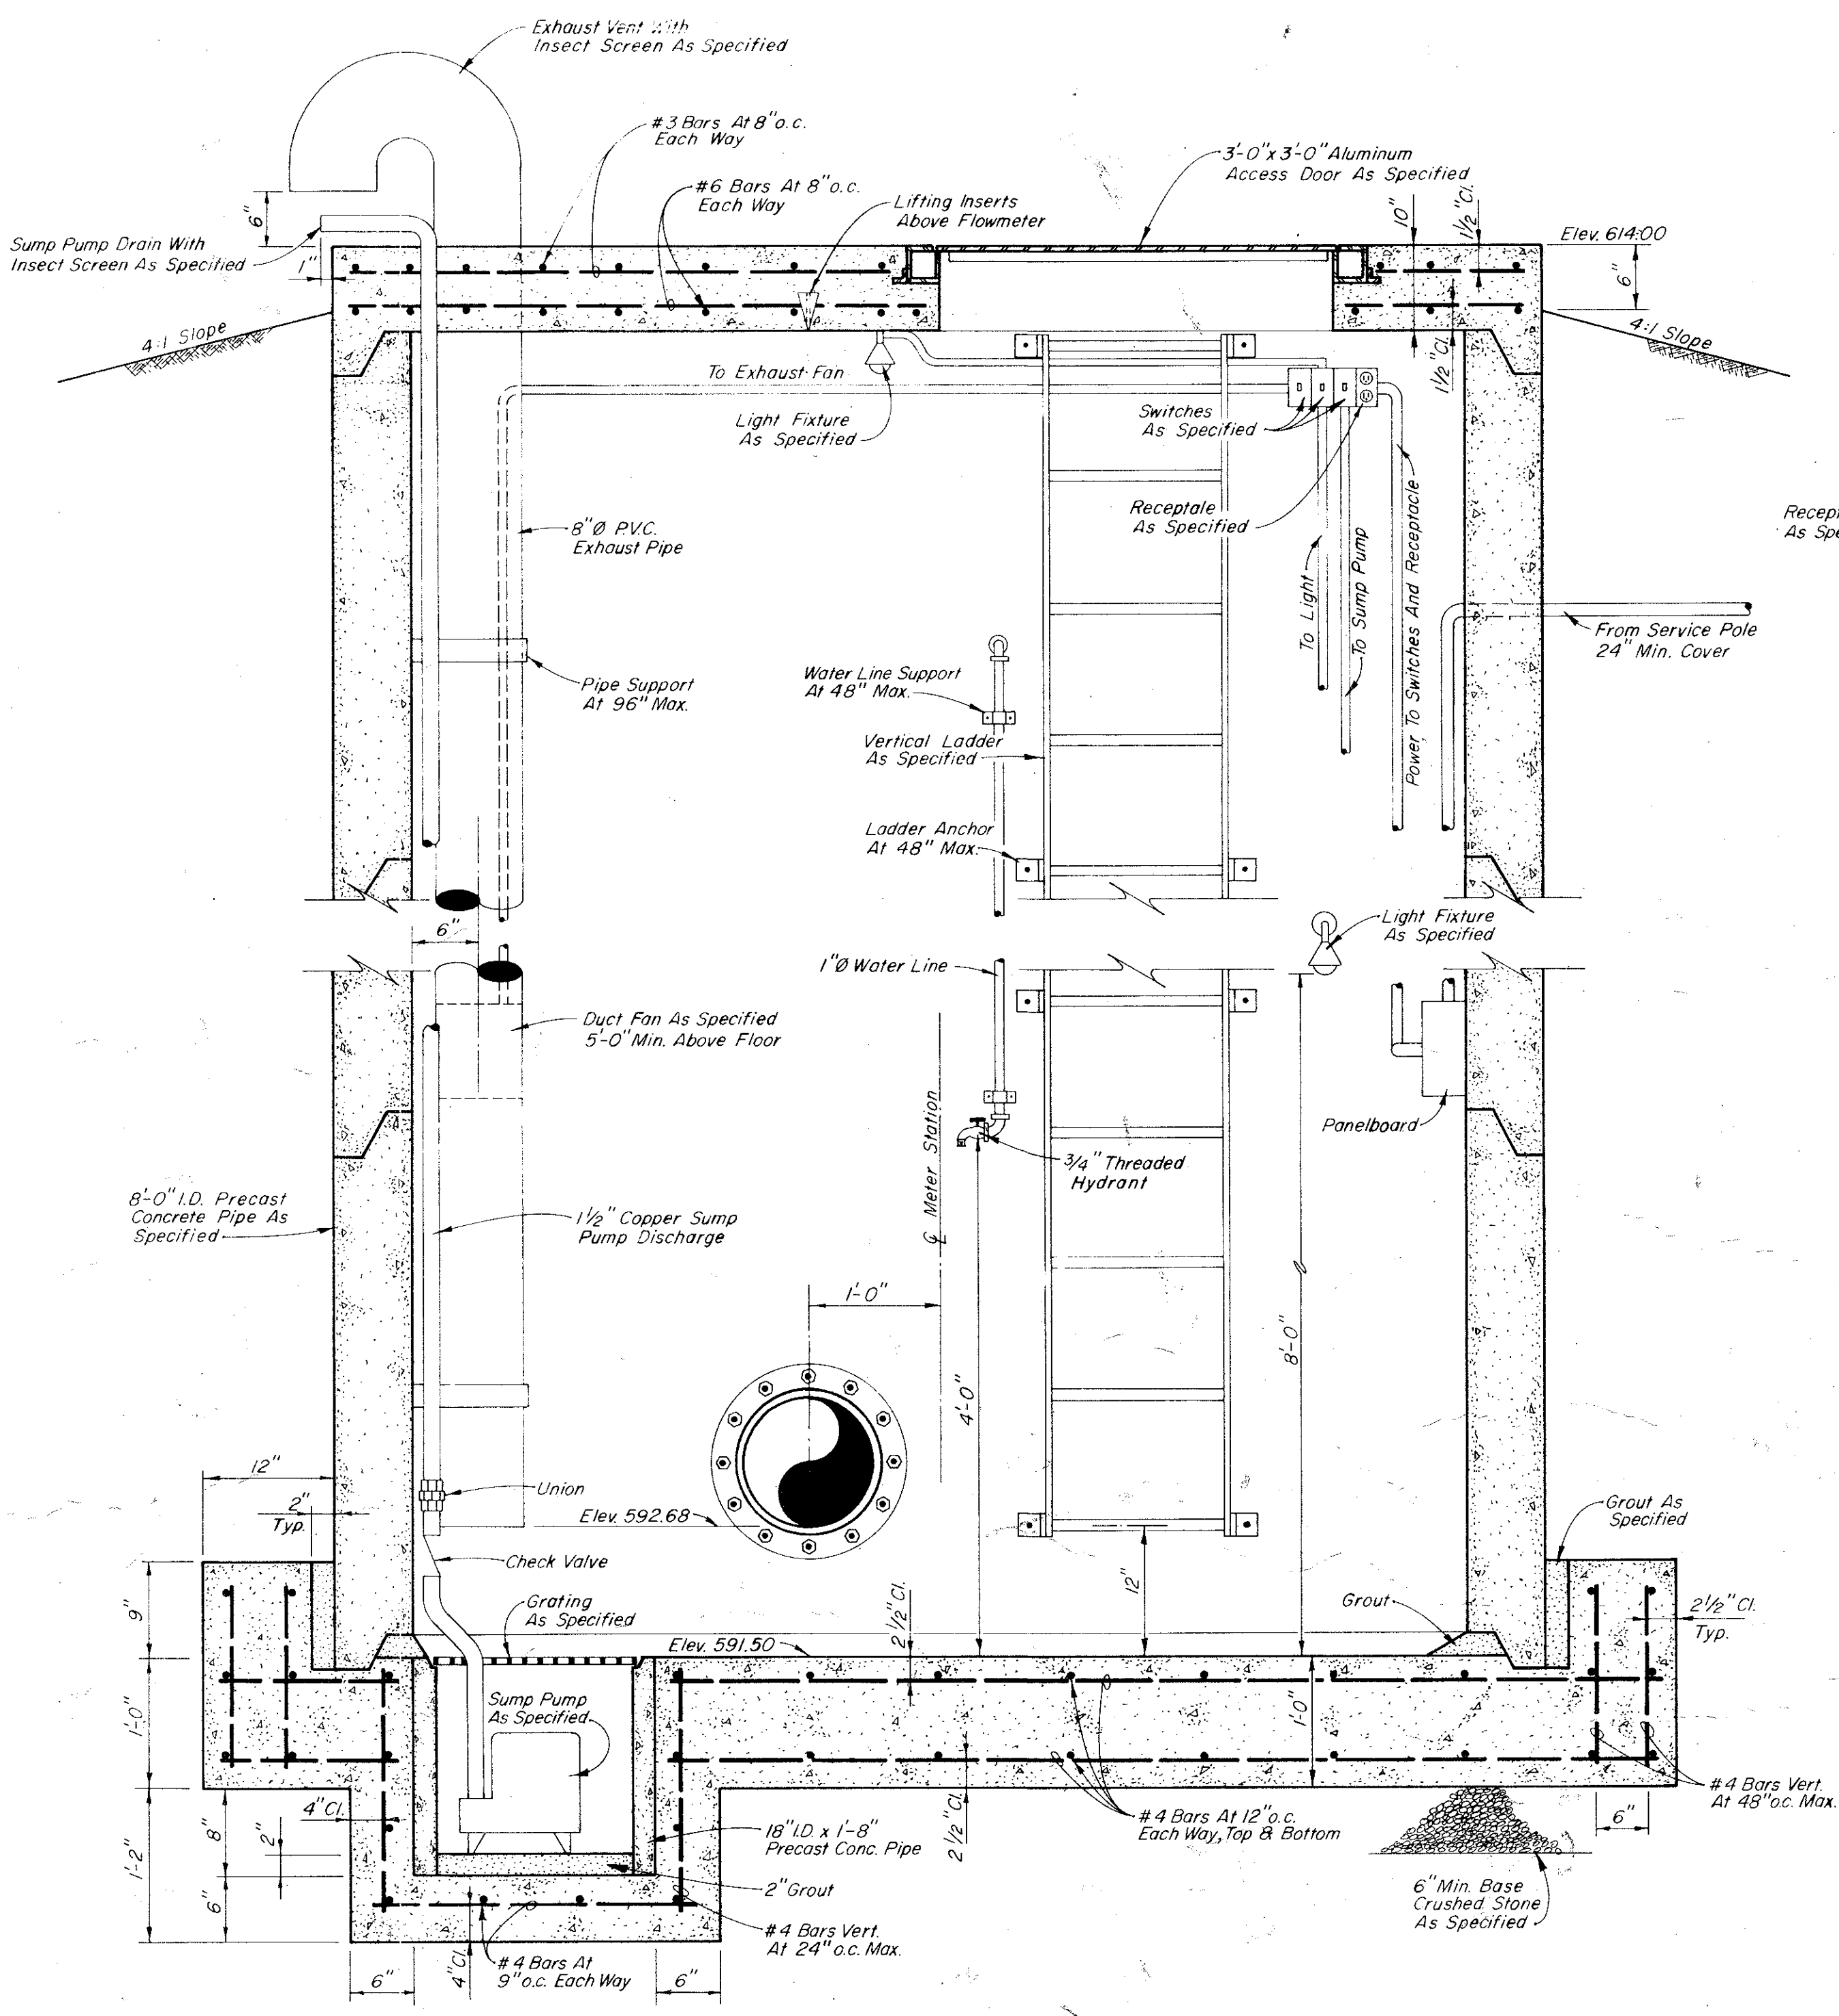

SECTION "A"
No Scale

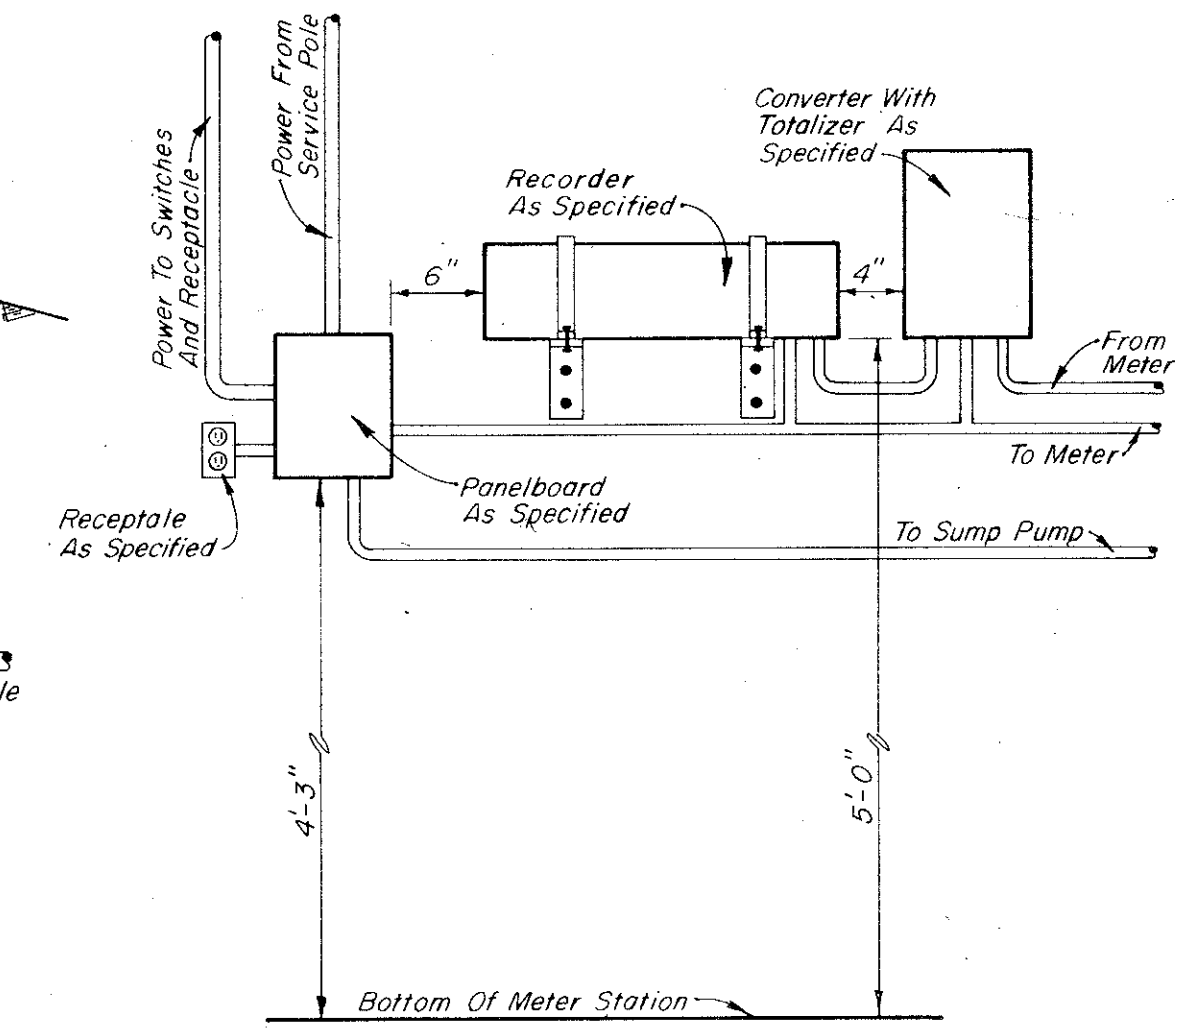

EQUIPMENT LAYOUT
No Scale

614.00
591.50
22.50

- NOTES:**
1. Slope Top Slab Of Meter Station From Center To Outside 1/4" Per Foot.
 2. Slope Floor Slab Of Meter Station 1/4" Per Foot To Sump.
 3. All Joints And Penetrations Shall Be Sealed Water Tight.
 4. Lifting Inserts Shall Be Galv. Malleable Iron With 1/2" Eyebolts Located In Roof Above Flowmeter And 12" Apart As Shown On Plan.