



**01 SECTION AT COOLING TOWER**  
SCALE: 1/4" = 1'-0"

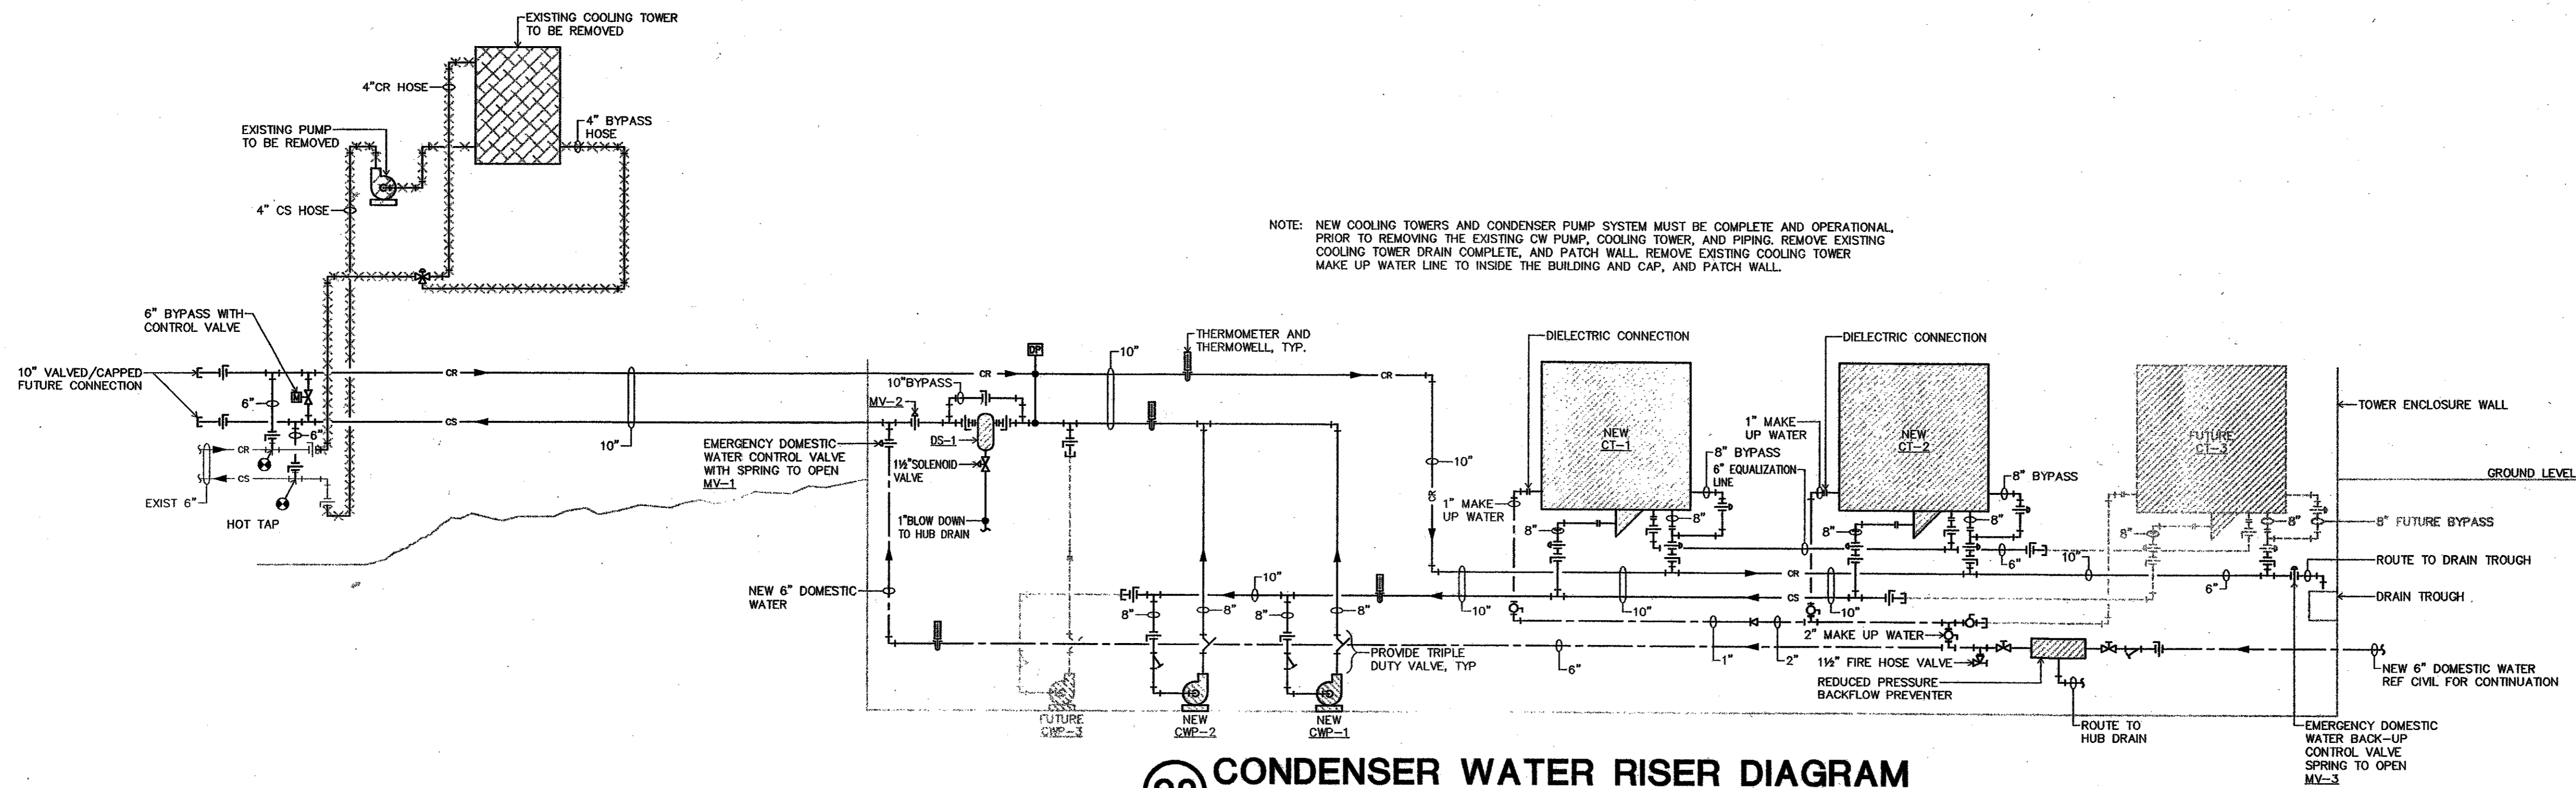

**02 CONDENSER WATER RISER DIAGRAM**  
NOT TO SCALE

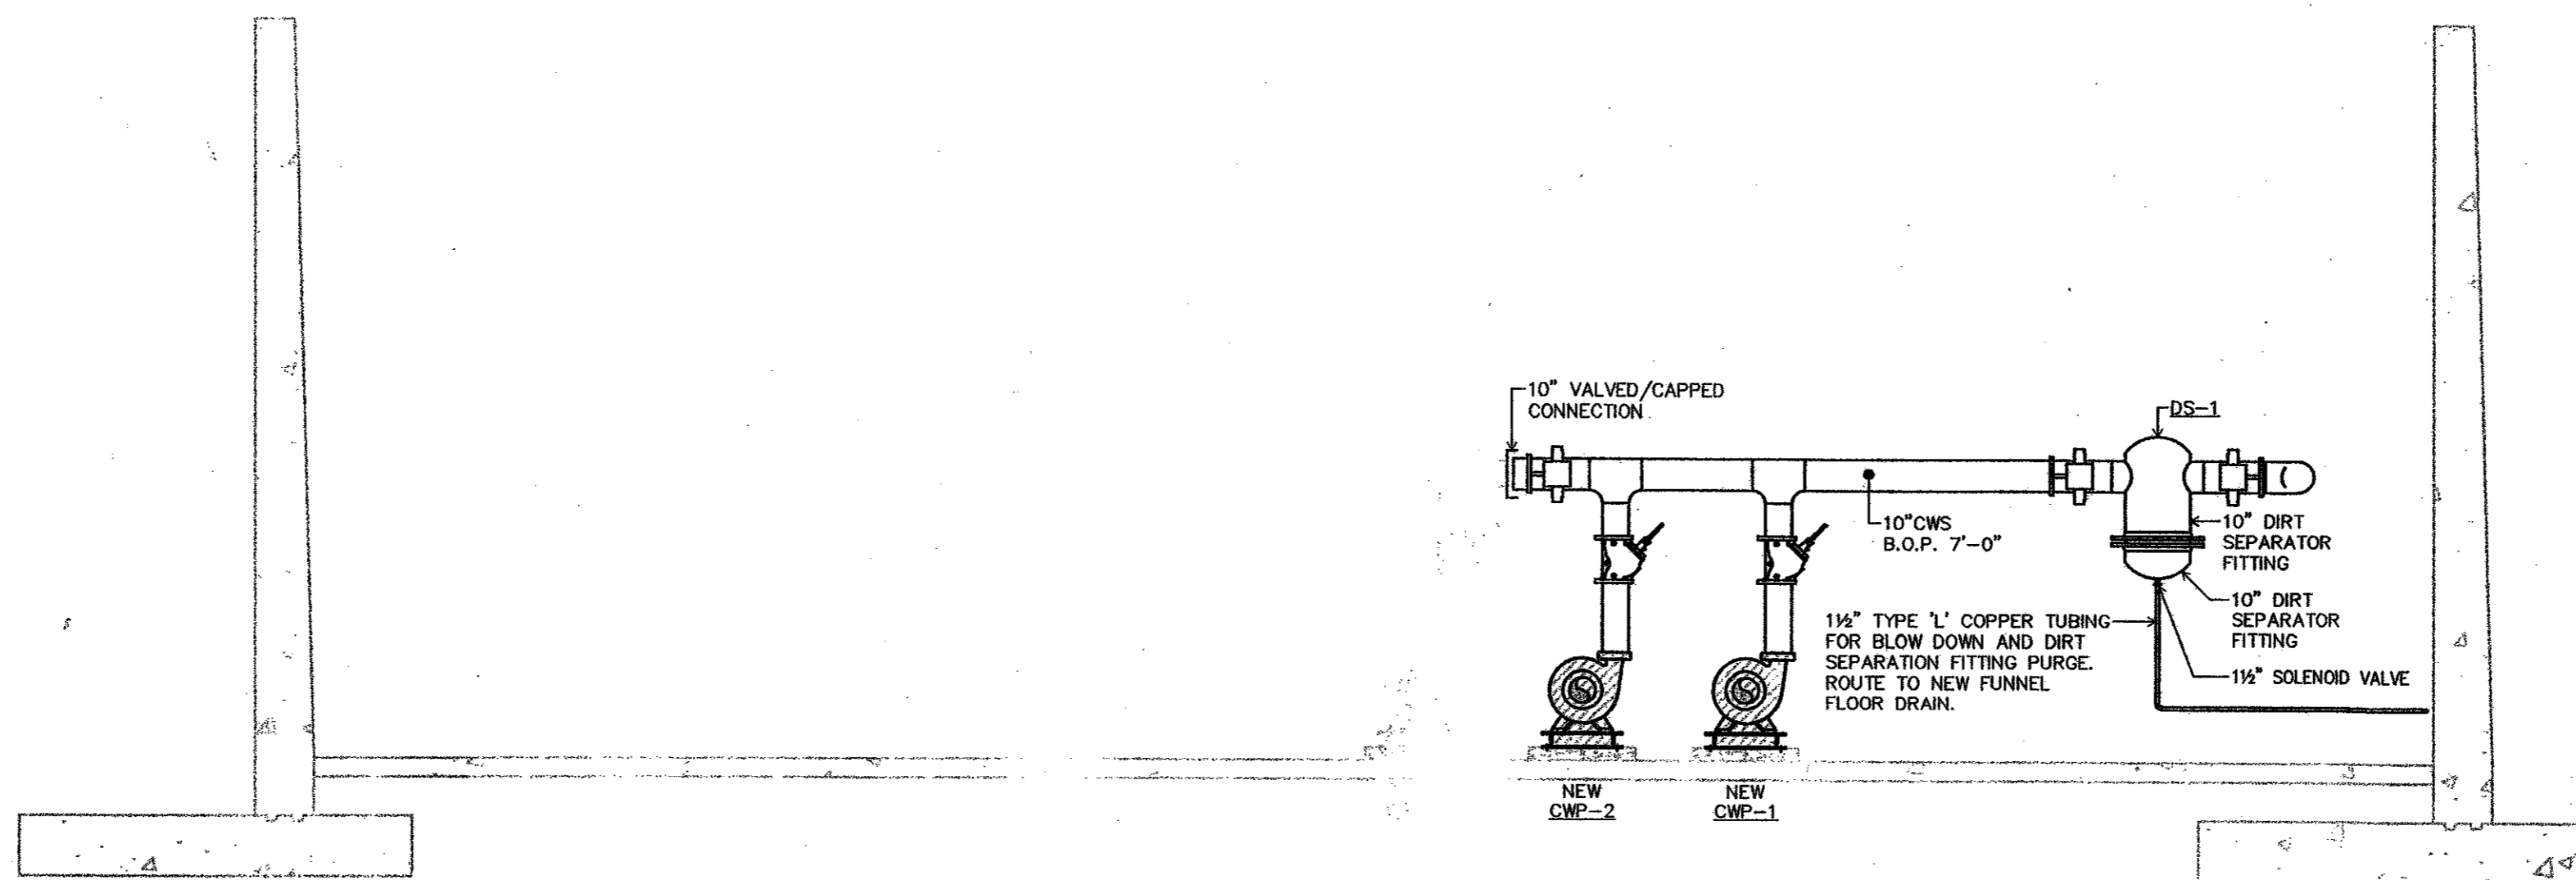

**03 DIRT SEPARATOR SECTION**  
SCALE: 1/4" = 1'-0"

**GENERAL NOTE(S):**  
1.) ELECTRIC ACTUATORS SHALL BE TYPE BETTIS MODEL EM-SRS.

**DFW Consulting Group, Inc.**  
8410 Sterling  
Irving, TX 75063  
(972) 929-1199



**Mary Kay, Inc.**  
Corporate 1  
Addison, Texas  
Cooling Tower Addition

Project Revisions

Project Number  
02110

Issue Date  
JULY 23, 2003

Sheet Title  
**COOLING TOWER  
SECTIONS & RISER  
MECHANICAL**  
Sheet Number  
**M3.02**