


*All plans to conform to 2000 IPC*

**01 PARTIAL SITE PLAN - MECHANICAL/ELECTRICAL/PLUMBING - PHASE A**  
 SCALE: 1/8" = 1'-0"

- KEYED NOTES BY SYMBOL "O"**
- ① NEW DUCT BANK FOR ELECTRICAL CONDUITS FROM BUILDING TO NEW COOLING TOWER PIT. RE: 02/EP4.01 FOR DETAIL.
  - ② COORDINATE EXCAVATION, PIPE INSTALLATION, AND BACK FILLING WITH EXISTING PIPING WHICH IS TO REMAIN IN SERVICE.
  - ③ PENETRATE WALL AT SAME ELEVATION AS EXISTING 6" CS/CR.
  - ④ BUILDING CONDENSER WATER LOOP TO OPERATE ON CITY WATER WHILE NEW CONDENSER WATER SYSTEM IS CONNECTED.
  - ⑤ NOT USED.
  - ⑥ (3) 4" SPARE CONDUITS FOR FUTURE ELECTRICAL CONNECTIONS. PROVIDE NYLON PULL CORD FOR EACH. CONDUITS TO BE STUBBED THRU WALL 6" AND CAPPED.
  - ⑦ WEATHERPROOF PULSE-START METAL HALIDE LIGHTING FIXTURE TYPE SPAULDING # MRK-M100PS MOUNTED 14" ABOVE SLAB. PROVIDE (1) 100W METAL HALIDE LAMP PER FIXTURE PER MANUFACTURER'S SPECIFICATIONS. PROVIDE INTEGRAL PHOTOCELL THIS FIXTURE ONLY.

**DFW Consulting Group, Inc.**  
 8410 Sterling  
 Irving, TX 75063  
 (972) 929-1199

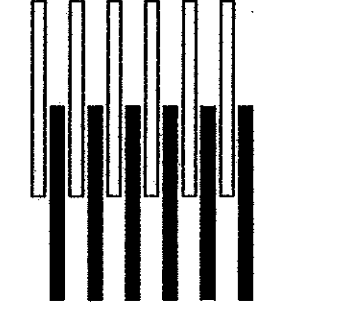

STATE OF TEXAS  
 GREGORY SCOTT HUNT  
 72520  
*Gregory Scott Hunt*  
 8/6/03



**Mary Kay, Inc.**  
 Corporate 1  
 Addison, Texas  
 Cooling Tower Addition

Project Revisions  
 ADDENDUM 1 08/06/03

Project Number  
 02110

Issue Date  
 JULY 23, 2003

Sheet Title  
**PARTIAL SITE PLAN - MECH/ELEC/PLUMB PHASE A**  
 Sheet Number  
**MEP1.00**