


MARY KAY 60427

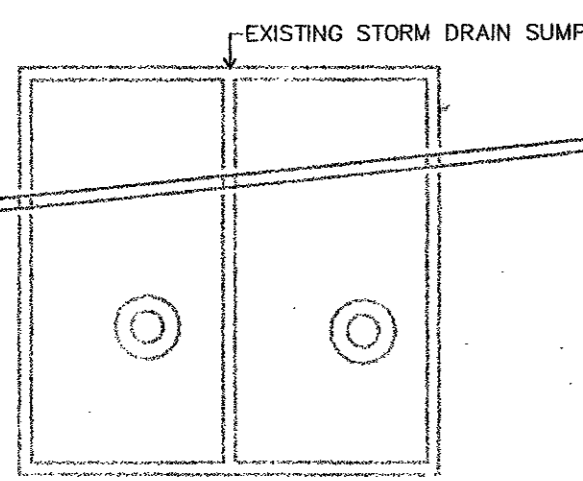


**01 PARTIAL SITE PLAN - MECHANICAL/ELECTRICAL/PLUMBING - PHASE A**

SCALE: 1/8" = 1'-0"



KEYED NOTES BY SYMBOL "○"	
①	NEW DUCT BANK FOR ELECTRICAL CONDUITS FROM BUILDING TO NEW COOLING TOWER PIT. RE: 02/EP4-01 FOR DETAIL.
②	COORDINATE EXCAVATION, PIPE INSTALLATION, AND BACK FILLING WITH EXISTING PIPING WHICH IS TO REMAIN IN SERVICE.
③	PENETRATE WALL AT SAME ELEVATION AS EXISTING 6" CS/CR.
④	BUILDING CONDENSER WATER LOOP TO OPERATE ON CITY WATER WHILE NEW CONDENSER WATER SYSTEM IS CONNECTED.
⑤	PROVIDE (1) 4" CONDUIT FOR ELECTRICAL FEEDER FROM SWITCHBOARD 'CPAH' TO PANEL 'CTH' IN NEW COOLING TOWER PIT.
⑥	(2) 4" SPARE CONDUITS FOR FUTURE ELECTRICAL CONNECTIONS TO FUTURE CT-3. PROVIDE NYLON PULL CORD FOR EACH. CONDUITS TO BE STUBBED THRU WALL 6" AND CAPPED.
⑦	WEATHERPROOF PULSE-START METAL HALIDE LIGHTING FIXTURE TYPE SPAULDING # MKK-MH00'S MOUNTED 14" ABOVE SLAB. PROVIDE (1) 100W METAL HALIDE LAMP PER FIXTURE PER MANUFACTURERS SPECIFICATIONS. PROVIDE INTEGRAL PHOTOCCELL THIS FIXTURE ONLY.

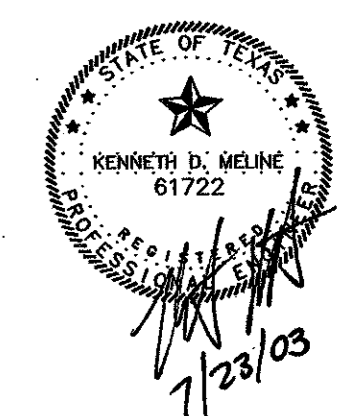

Project Revisions

Project Number  
 02110

Issue Date  
 JULY 23, 2003

Sheet Title  
**PARTIAL SITE PLAN -  
 MECH/ELEC/PLUMB  
 PHASE A**  
 Sheet Number  
**MEP1.00**