

BACKFLOW PREVENTERS

TEST KIT


DESCRIPTION

The Conbraco Backflow Preventer Test Kits are compact, lightweight and portable testing devices. They come equipped with a gauge, hoses and all required adapter fittings. Also included is a flexible strap for hanging the gauge, instructions and a plastic carrying case.

40-100-TK

ALL DCV

780 lbs.

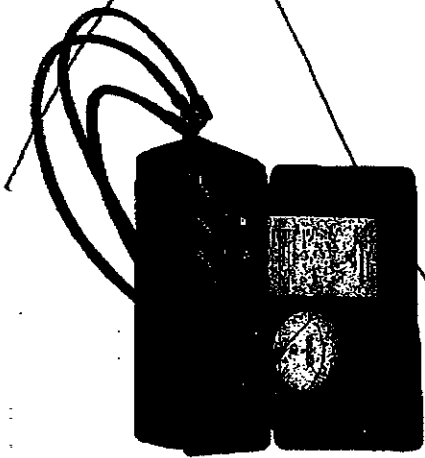



AIR GAP DRAIN

DESCRIPTION


The Conbraco Air Gap Drain (AGD) is designed to funnel minor relief valve discharges, due to line pressure fluctuations and/or minor check valve fouling, into the drainage system. Drain piping is easily attached to the drain's threaded bottom.

DIMENSIONS (IN.) - WEIGHTS (LBS.)

1/4 3/8 1/2"	40-200-XA	8-7/16	5	1 NPT	230
1-1/2" & 2"	40-200-X1	11-1/4	5-3/8	1 NPT	340
4"	40-200-X2	20	9-7/8	2 NPT	1100
8"	40-200-X3	22-11/16	12-11/16	3 NPT	1245

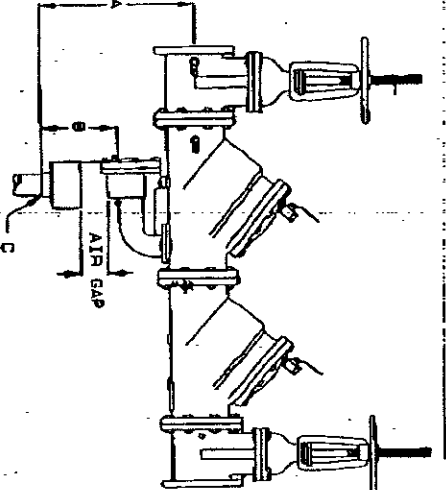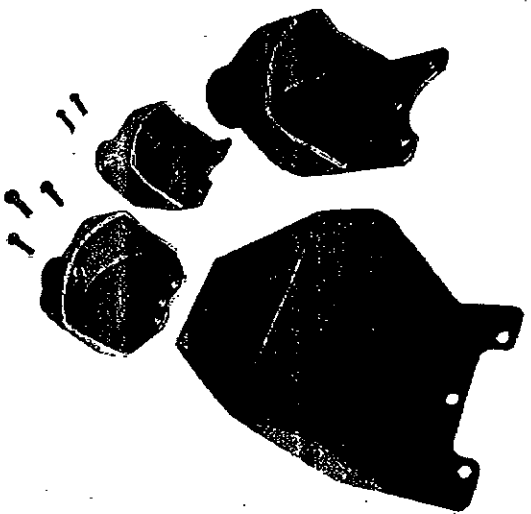

1 1/2" - 10"

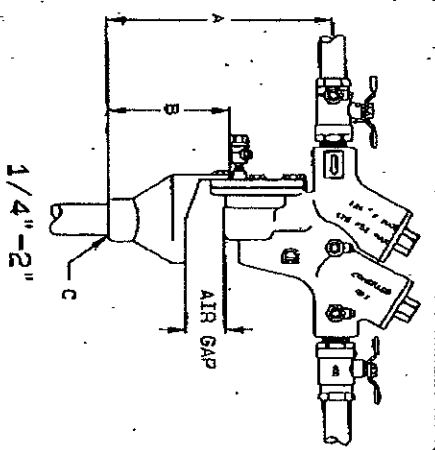

1/4" - 2"