
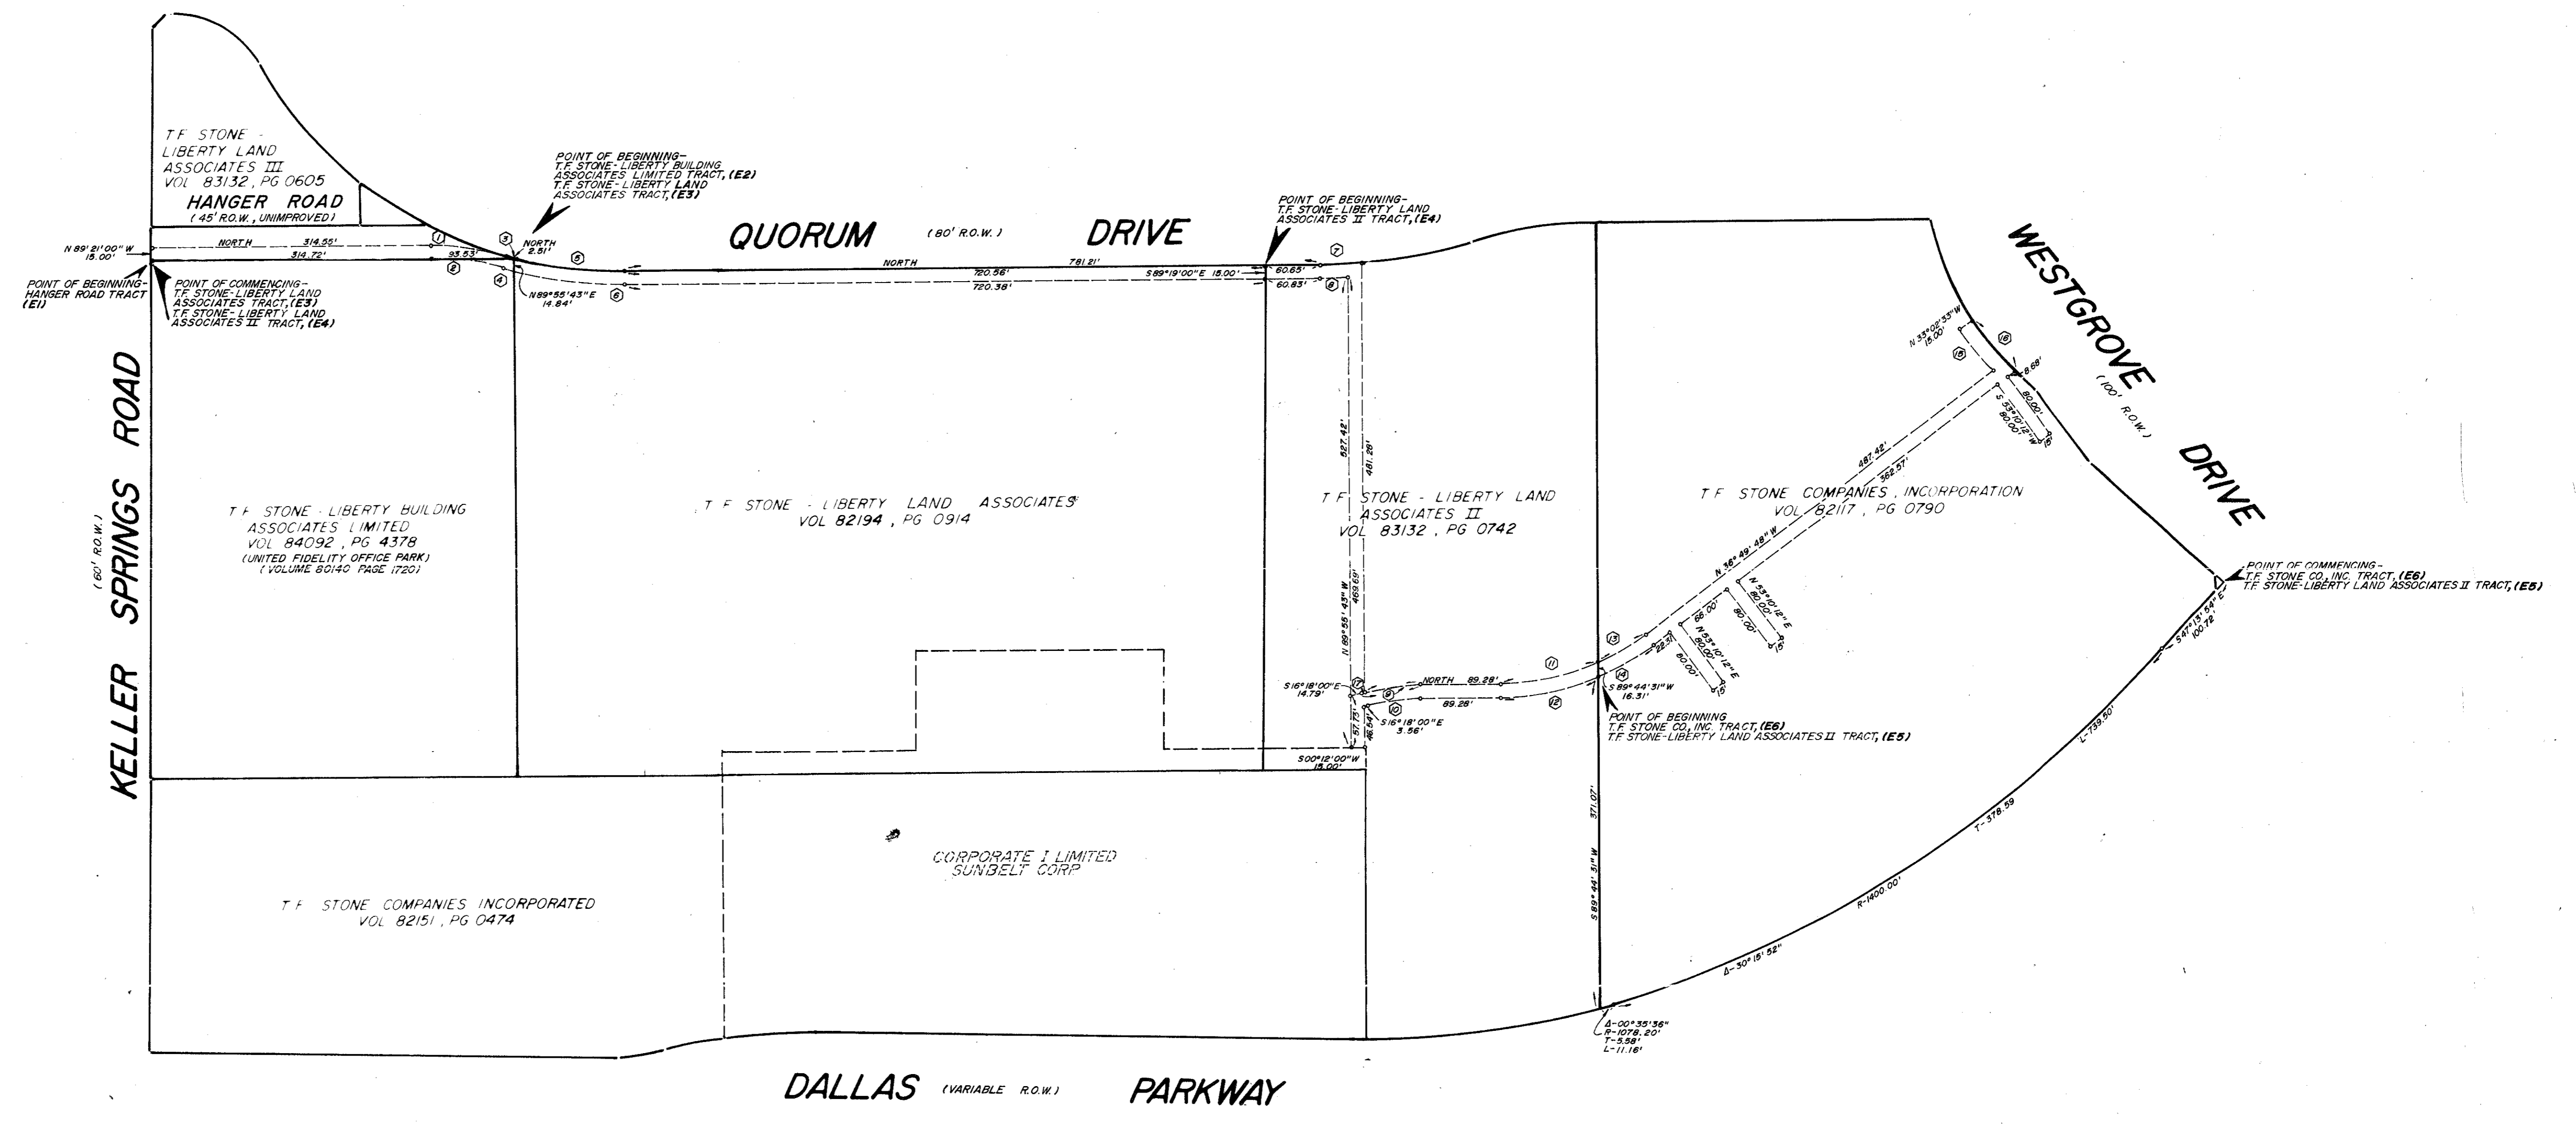


CURVE DATA

No.	DELTA	RADIUS	TANGENT	LENGTH
1	16° 01' 16"	307.50'	43.27'	85.98'
2	16° 01' 16"	292.50'	41.16'	81.79'
3	01° 25' 00"	465.00'	5.75'	11.50'
4	01° 34' 54"	480.00'	6.63'	13.25'
5	14° 35' 39"	465.00'	59.54'	118.44'
6	14° 26' 22"	480.00'	60.81'	120.97'
7	04° 23' 54"	594.46'	22.83'	45.64'
8	02° 52' 31"	609.46'	15.30'	30.58'
9	16° 18' 00"	226.50'	32.44'	64.44'
10	16° 18' 00"	211.50'	30.29'	60.17'
11	24° 01' 26"	273.50'	58.19'	114.68'
12	22° 43' 07"	288.50'	57.96'	114.39'
13	12° 48' 22"	273.50'	30.69'	61.13'
14	14° 06' 41"	288.50'	35.71'	71.06'
15	09° 57' 82"	345.00'	30.08'	60.00'
16	12° 52' 30"	330.00'	37.23'	74.16'
17	00° 12' 52"	226.50'	0.42'	0.85'

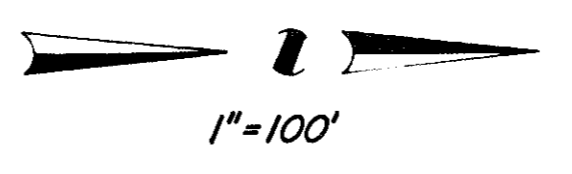

15' T.R. & L. EASEMENT EXHIBIT
CORPORATE I LIMITED
ADDISON, TEXAS

BROCKETTE DAVIS DRAKE, inc.
 consulting engineers
 Civil & Structural Engineering • Surveying
 3535 Travis, Suite 100 • Dallas, Texas 75204 • (214) 522-9540

design	drawn	date	scale	notes	job no	sheet no
	B.C.	10 22 86	1"=100'		C0631	1 of 1