

ACCESS EASEMENT CURVE DATA

No.	Delta	Radius	Tangent	Arc
1	04°05'34"	1400.00'	50.02'	100.01'
2	04°57'46"	460.00'	19.93'	39.84'
3	17°00'40"	220.25'	32.74'	65.39'
4	16°01'08"	226.25'	30.99'	61.58'
5	05°00'00"	179.75'	7.85'	15.69'
6	04°53'25"	220.25'	9.41'	18.80'
7	04°06'35"	220.25'	7.90'	15.80'
8	16°30'00"	179.75'	26.06'	51.76'
9	16°18'00"	220.25'	31.54'	62.66'
10	23°27'41"	279.75'	58.09'	114.55'
11	13°22'07"	279.75'	32.79'	65.27'
12	04°49'36"	330.00'	13.91'	27.80'
13	04°57'46"	540.00'	23.40'	46.77'

15' WATER EASEMENT CURVE DATA

No.	Delta	Radius	Tangent	Arc
14	00°36'51"	1400.00'	7.50'	15.01'
15	04°57'46"	453.75'	19.66'	39.30'
16	17°34'18"	226.50'	35.01'	69.46'
17	15°27'29"	226.50'	30.74'	61.11'
18	16°51'48"	211.50'	31.35'	62.25'
19	16°09'59"	211.50'	30.04'	59.68'
20	04°57'46"	468.75'	20.31'	40.60'

10' WATER EASEMENT CURVE DATA

No.	Delta	Radius	Tangent	Arc
21	00°31'54"	1078.20'	5.00'	10.01'
22	00°58'23"	594.46'	5.05'	10.10'

30' DRAINAGE EASEMENT CURVE DATA


No.	Delta	Radius	Tangent	Arc
23	01°35'40"	1078.20'	15.00'	30.00'
24	02°54'26"	594.46'	15.09'	30.16'

15' SANITARY SEWER EASEMENT CURVE DATA

No.	Delta	Radius	Tangent	Arc
25	04°57'46"	492.50'	21.34'	42.66'
26	04°57'46"	507.50'	21.99'	43.96'
27	00°36'50"	1400.00'	7.50'	15.00'

15' T.P. & L. CO. EASEMENT CURVE DATA

No.	Delta	Radius	Tangent	Arc
28	16°01'16"	307.50'	43.27'	85.96'
29	01°25'00"	465.00'	5.75'	11.50'
30	14°35'39"	465.00'	59.54'	118.44'
31	04°23'54"	594.46'	22.83'	45.64'
32	00°12'52"	226.50'	0.42'	0.85'
33	16°18'00"	226.50'	32.44'	64.44'
34	24°01'26"	273.50'	58.19'	114.68'
35	12°48'22"	273.50'	30.69'	61.13'
36	09°57'52"	345.00'	30.08'	60.00'
37	12°52'30"	330.00'	37.23'	74.16'
38	14°06'41"	288.50'	35.71'	71.06'
39	22°43'07"	288.50'	57.96'	114.39'
40	16°18'00"	211.50'	30.29'	60.17'
41	02°52'31"	609.46'	15.30'	30.58'
42	14°26'22"	480.00'	60.81'	120.97'
43	01°34'54"	480.00'	6.63'	13.25'
44	16°01'16"	292.50'	41.16'	81.79'

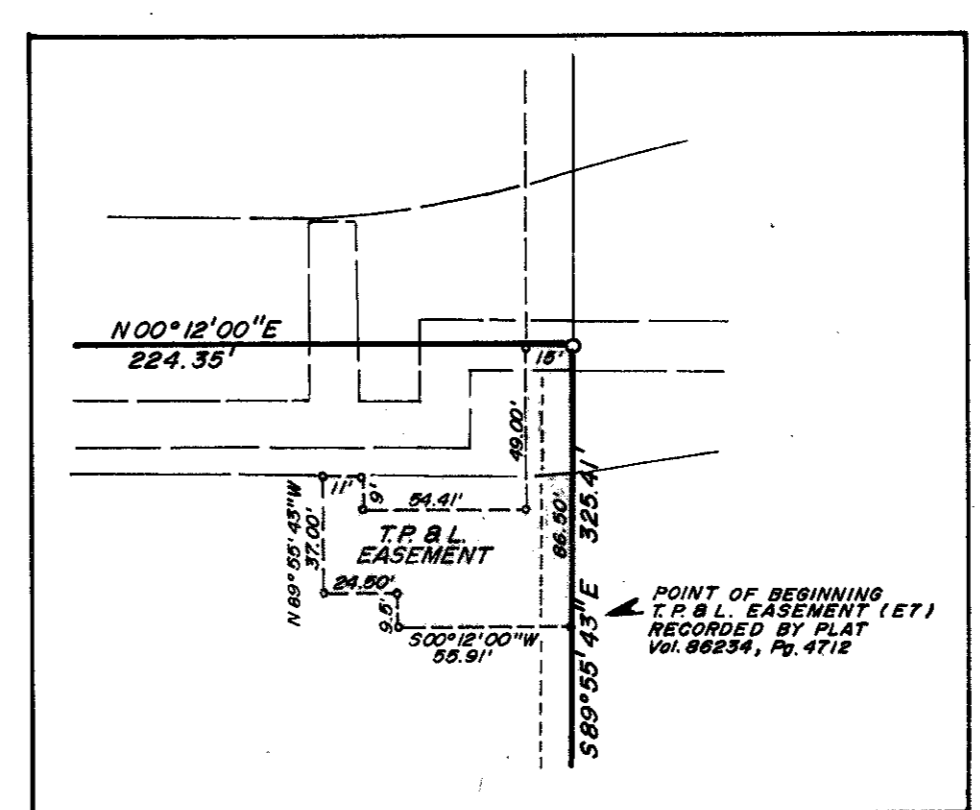

EASEMENT DETAIL
SCALE - 1" = 60'

EASEMENT EXHIBIT
CORPORATE I LIMITED
 ADDISON, TEXAS

BROCKETTE-DAVIS DRAKE, inc.
 consulting engineers

Civil & Structural Engineering • Surveying
 3535 Travis, Suite 100 • Dallas, Texas 75204 • (214) 522-9540

design	drawn	date	scale	notes	job no.	sheet no.
	B.C.	10-22-86	1"=100'		C8631	1 of 1