


ARCHITECTURE &
INTERIOR DESIGN
13601 PRESTON RD, SUITE 107W
DALLAS, TX 75240
P: 972.233.3526
F: 972.233.3525
Email: akst@akst.com
Web: www.akst.com

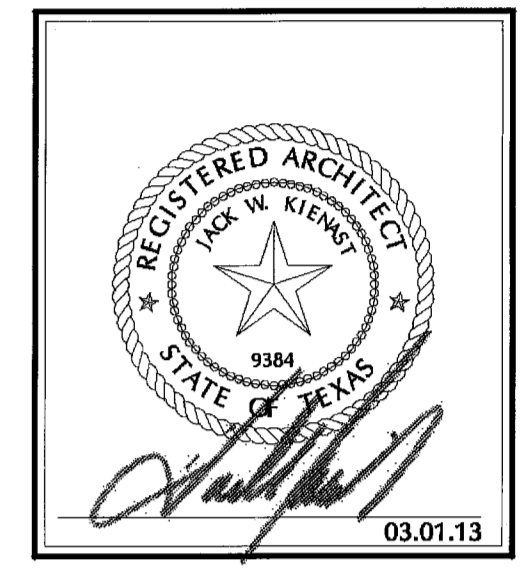

REVISIONS	REVISIONS PER CITY COMMENTS	03.01.13
-----------	-----------------------------	----------

DATE:	01.28.13
PROJECT NO:	1220
ISSUED FOR:	
PERMIT, PRICING & CONSTRUCTION	


All drawings & written materials appearing herein constitute original unpublished work, & may not be duplicated, used or disclosed without written consent of ALEXANDER + KIENAST + SCHNITZ, LLC.

GREEN BANK
BANK SUSTAINABLY
Dallas North Tollway Branch
16771 Dallas Parkway
Addison, TX 75001

ADDISON ROW PAVING DETAILS
NEW SHEET


114

05 OPEN
SCALE:

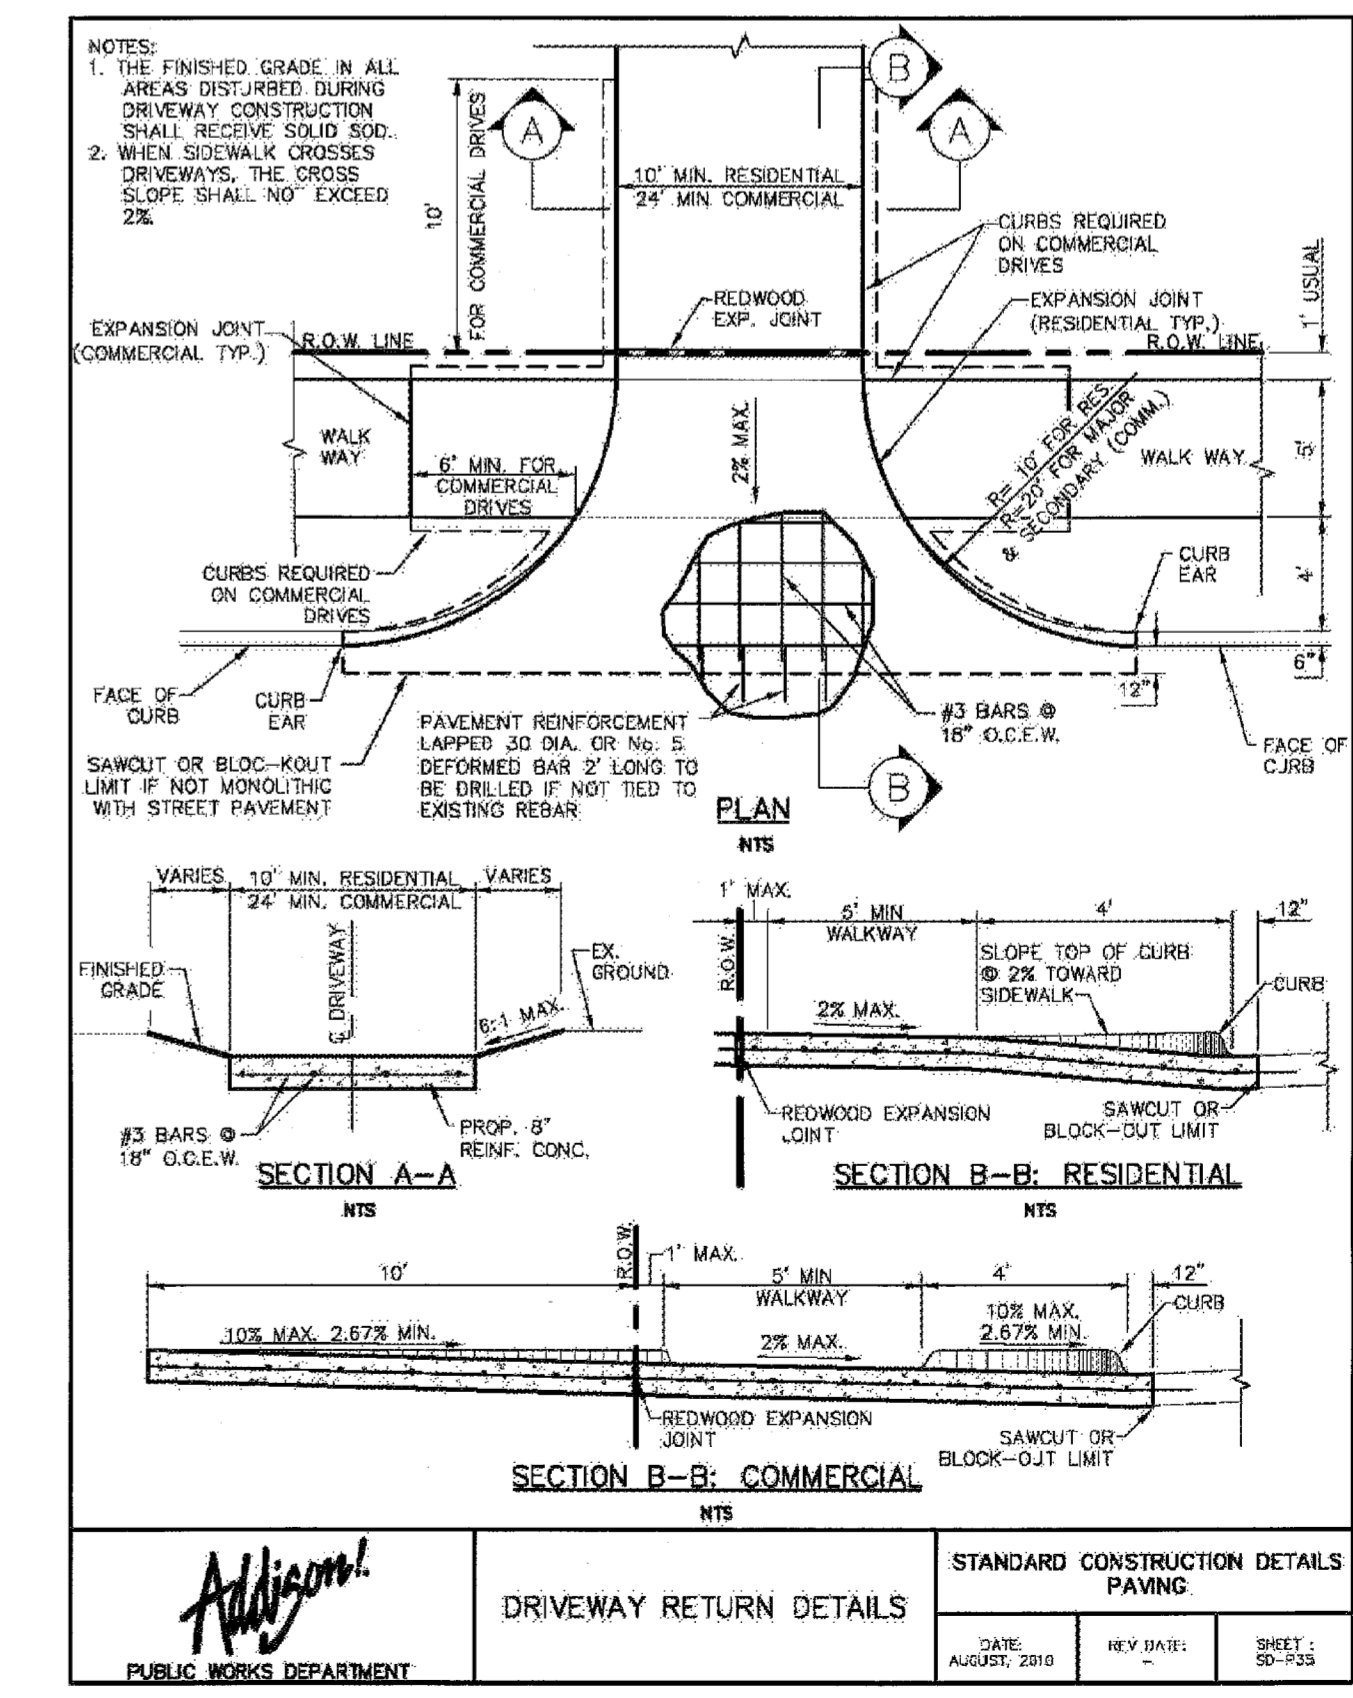


01 DRIVEWAY RETURN DETAILS
SCALE:

06 OPEN
SCALE:

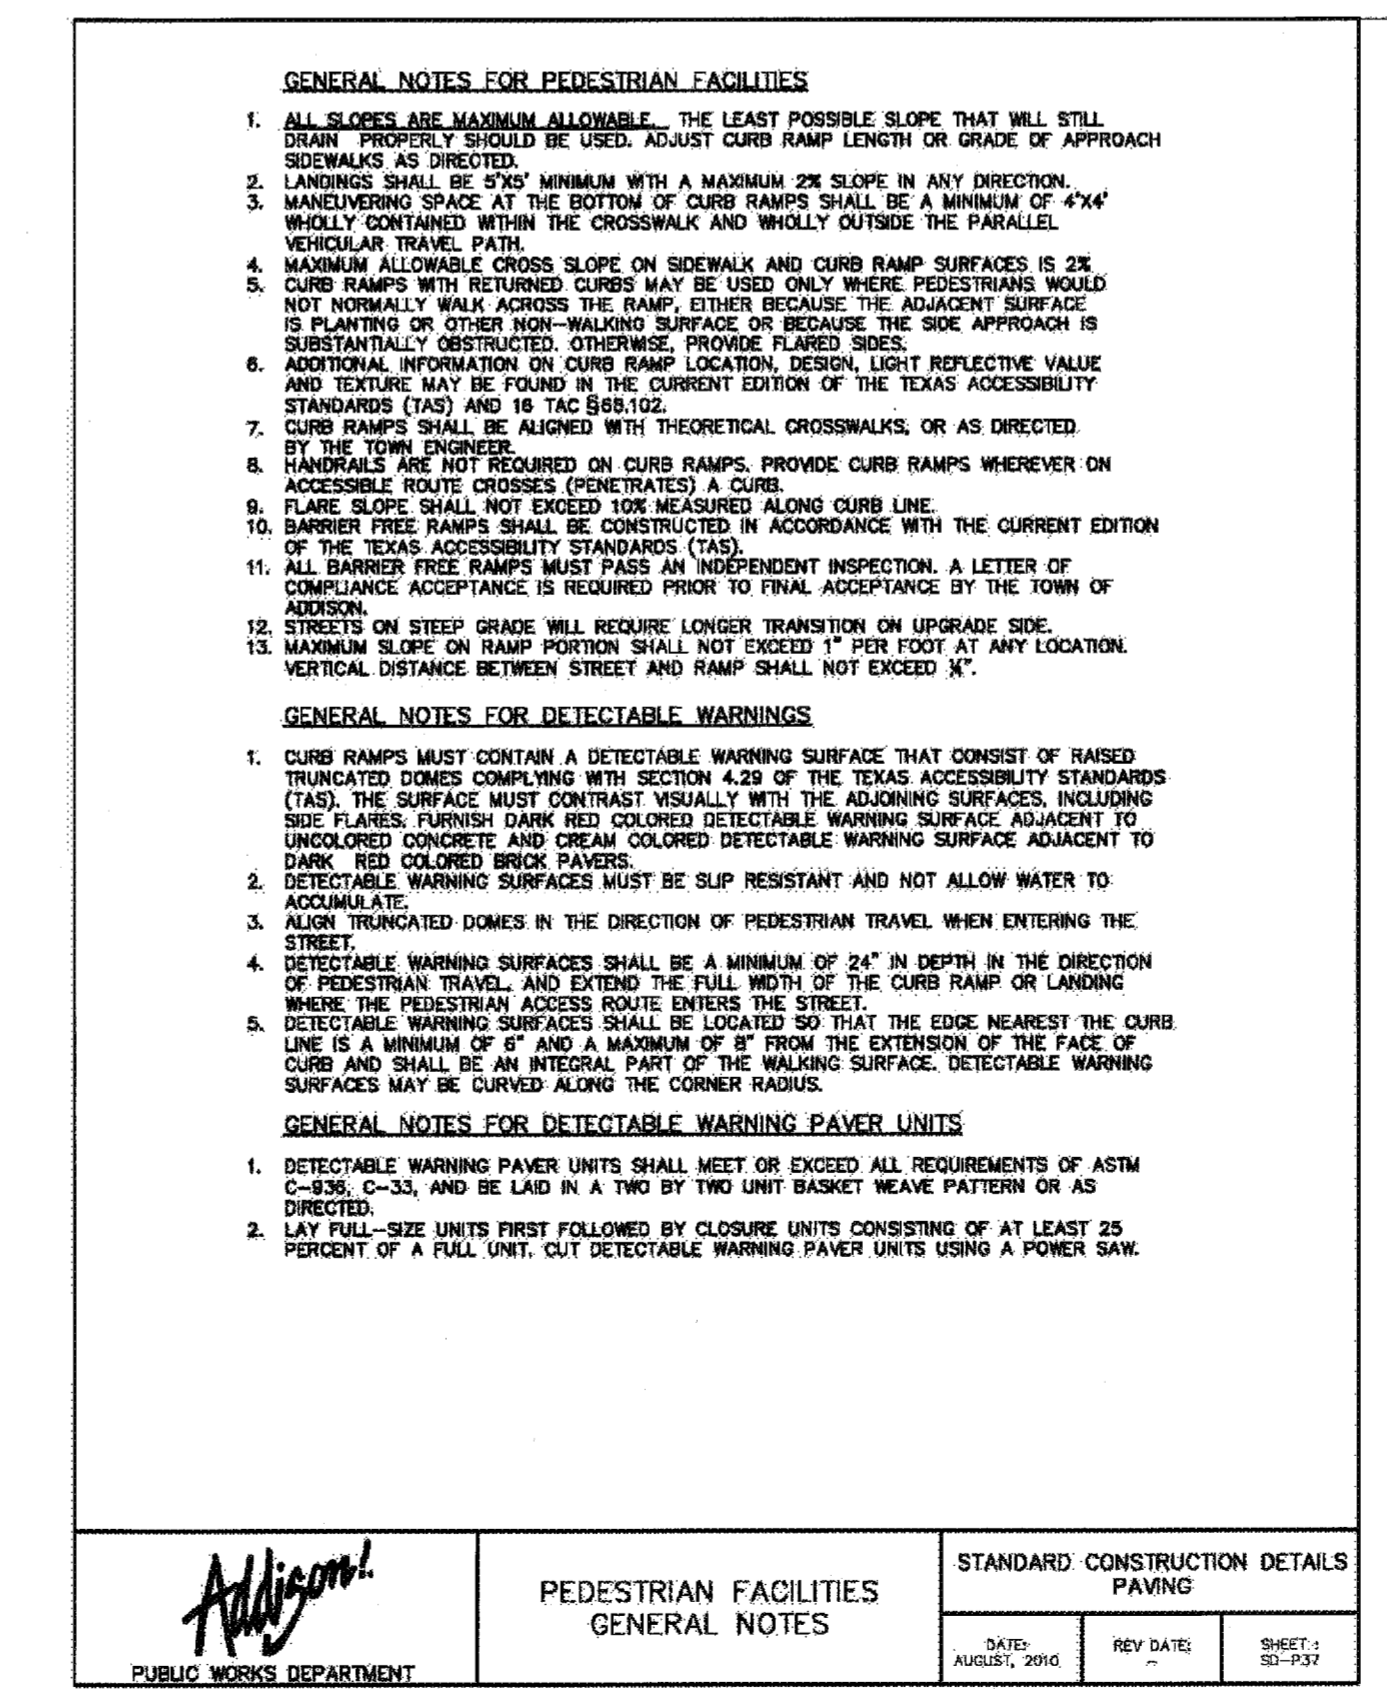


02 NOTES FOR DETECTABLE WARNING
SCALE:

07 OPEN
SCALE:

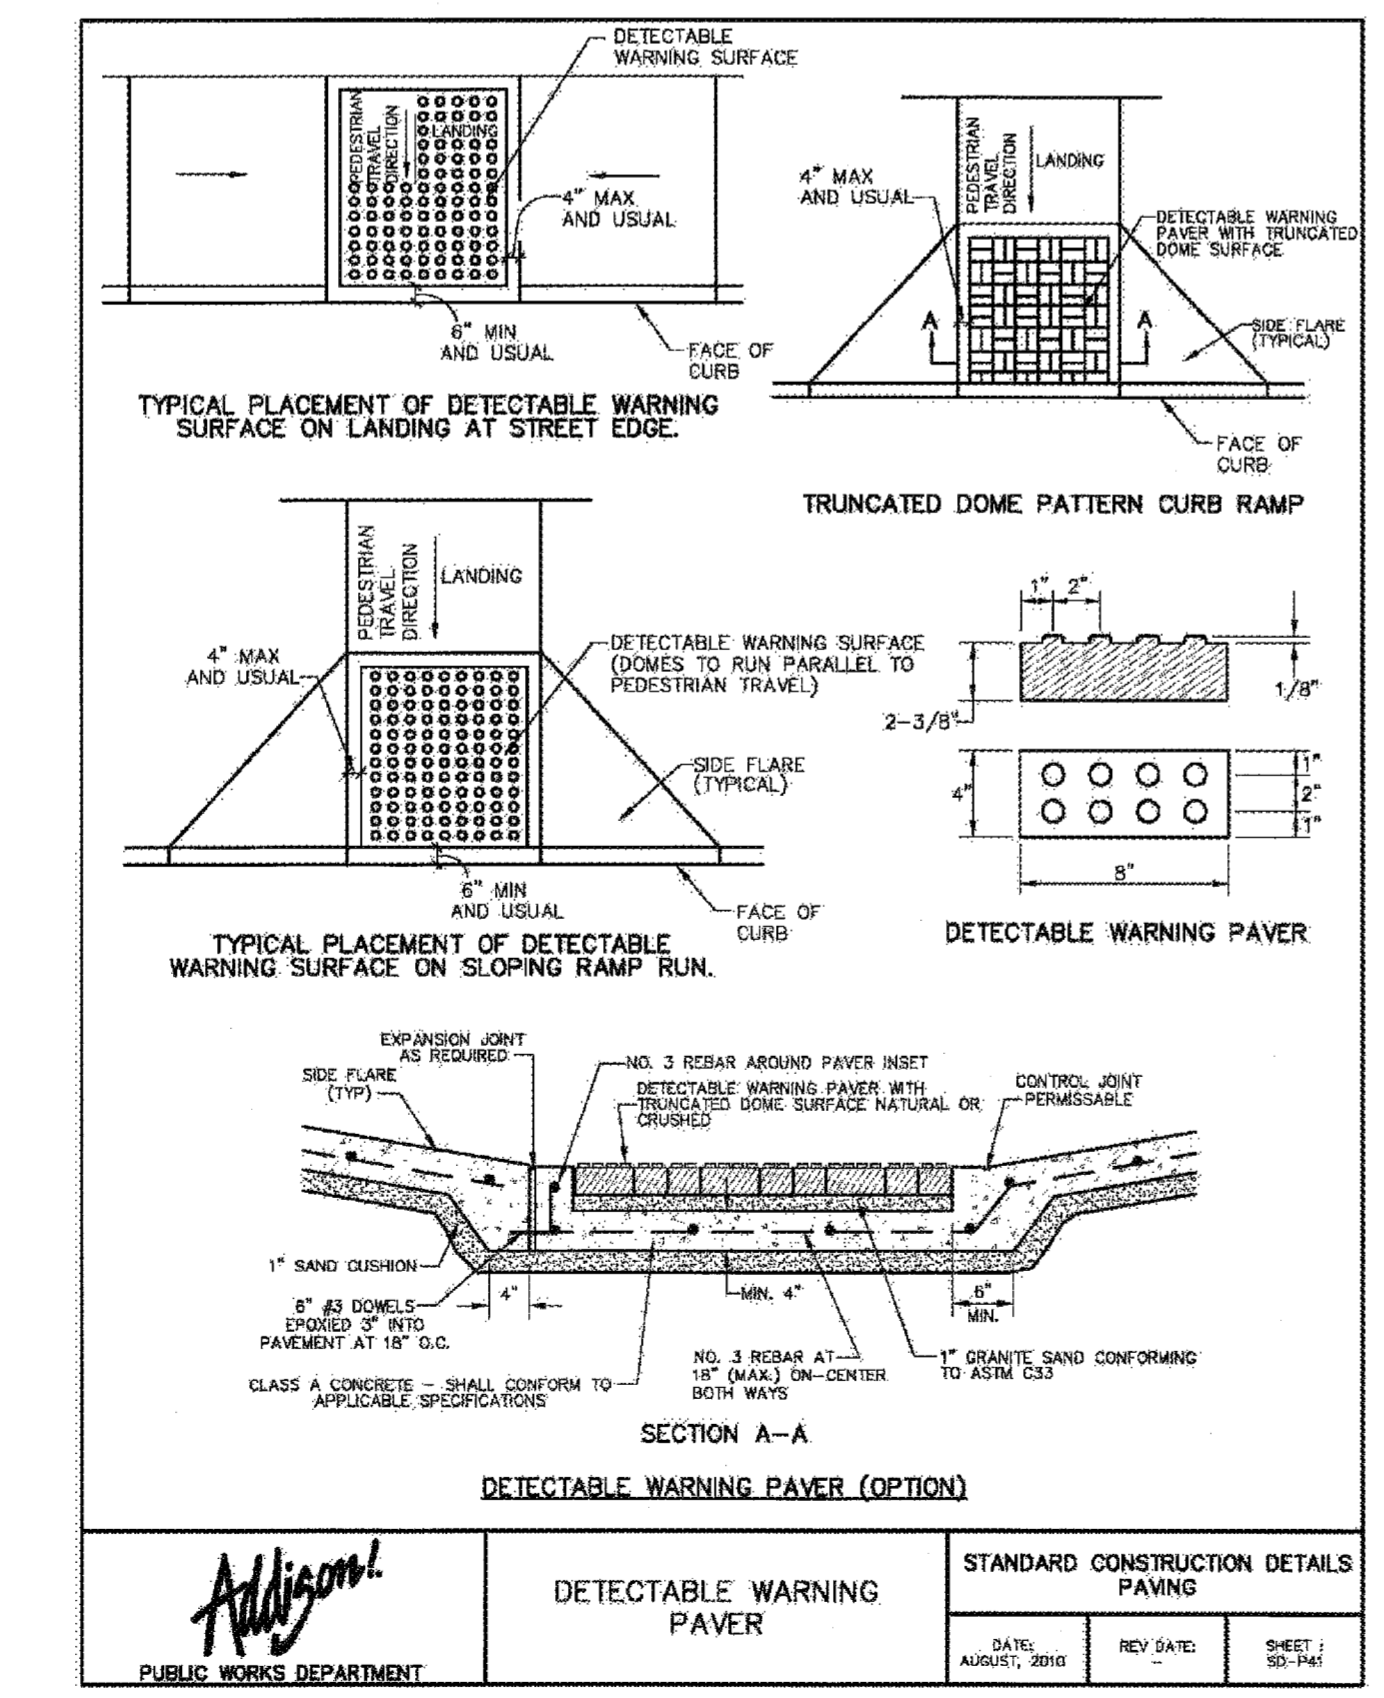

03 DETECTABLE WARNING PAVEMENT DETAILS
SCALE:

08 OPEN
SCALE:

 

04 OPEN
SCALE:

J:\img\2012\1220 - Greenbank Dallas North Tollway\Sheets\100 - Site\114 City Standard Const Dets.dwg Mar 01, 2013 03:43pm AKS-12-PC