




SCALE: 1"=100'

JACK POUGE, W.R. SANFORD, CHRISTIAN CONCERN FOUNDATION INC., FIRST BAPTIST CHURCH OF DALLAS, W.A. CRISWELL FOUNDATION, INC.

ABSTRACT 792


R.S.F. LAND CORPORATION & OAK CLIFF SAVINGS & LOAN ASSOCIATION

SAN. SEWER CURVE DATA	
CI	D = 50° 01' 00"
	R = 1605.00'
	T = 748.71'
	L = 1401.03'

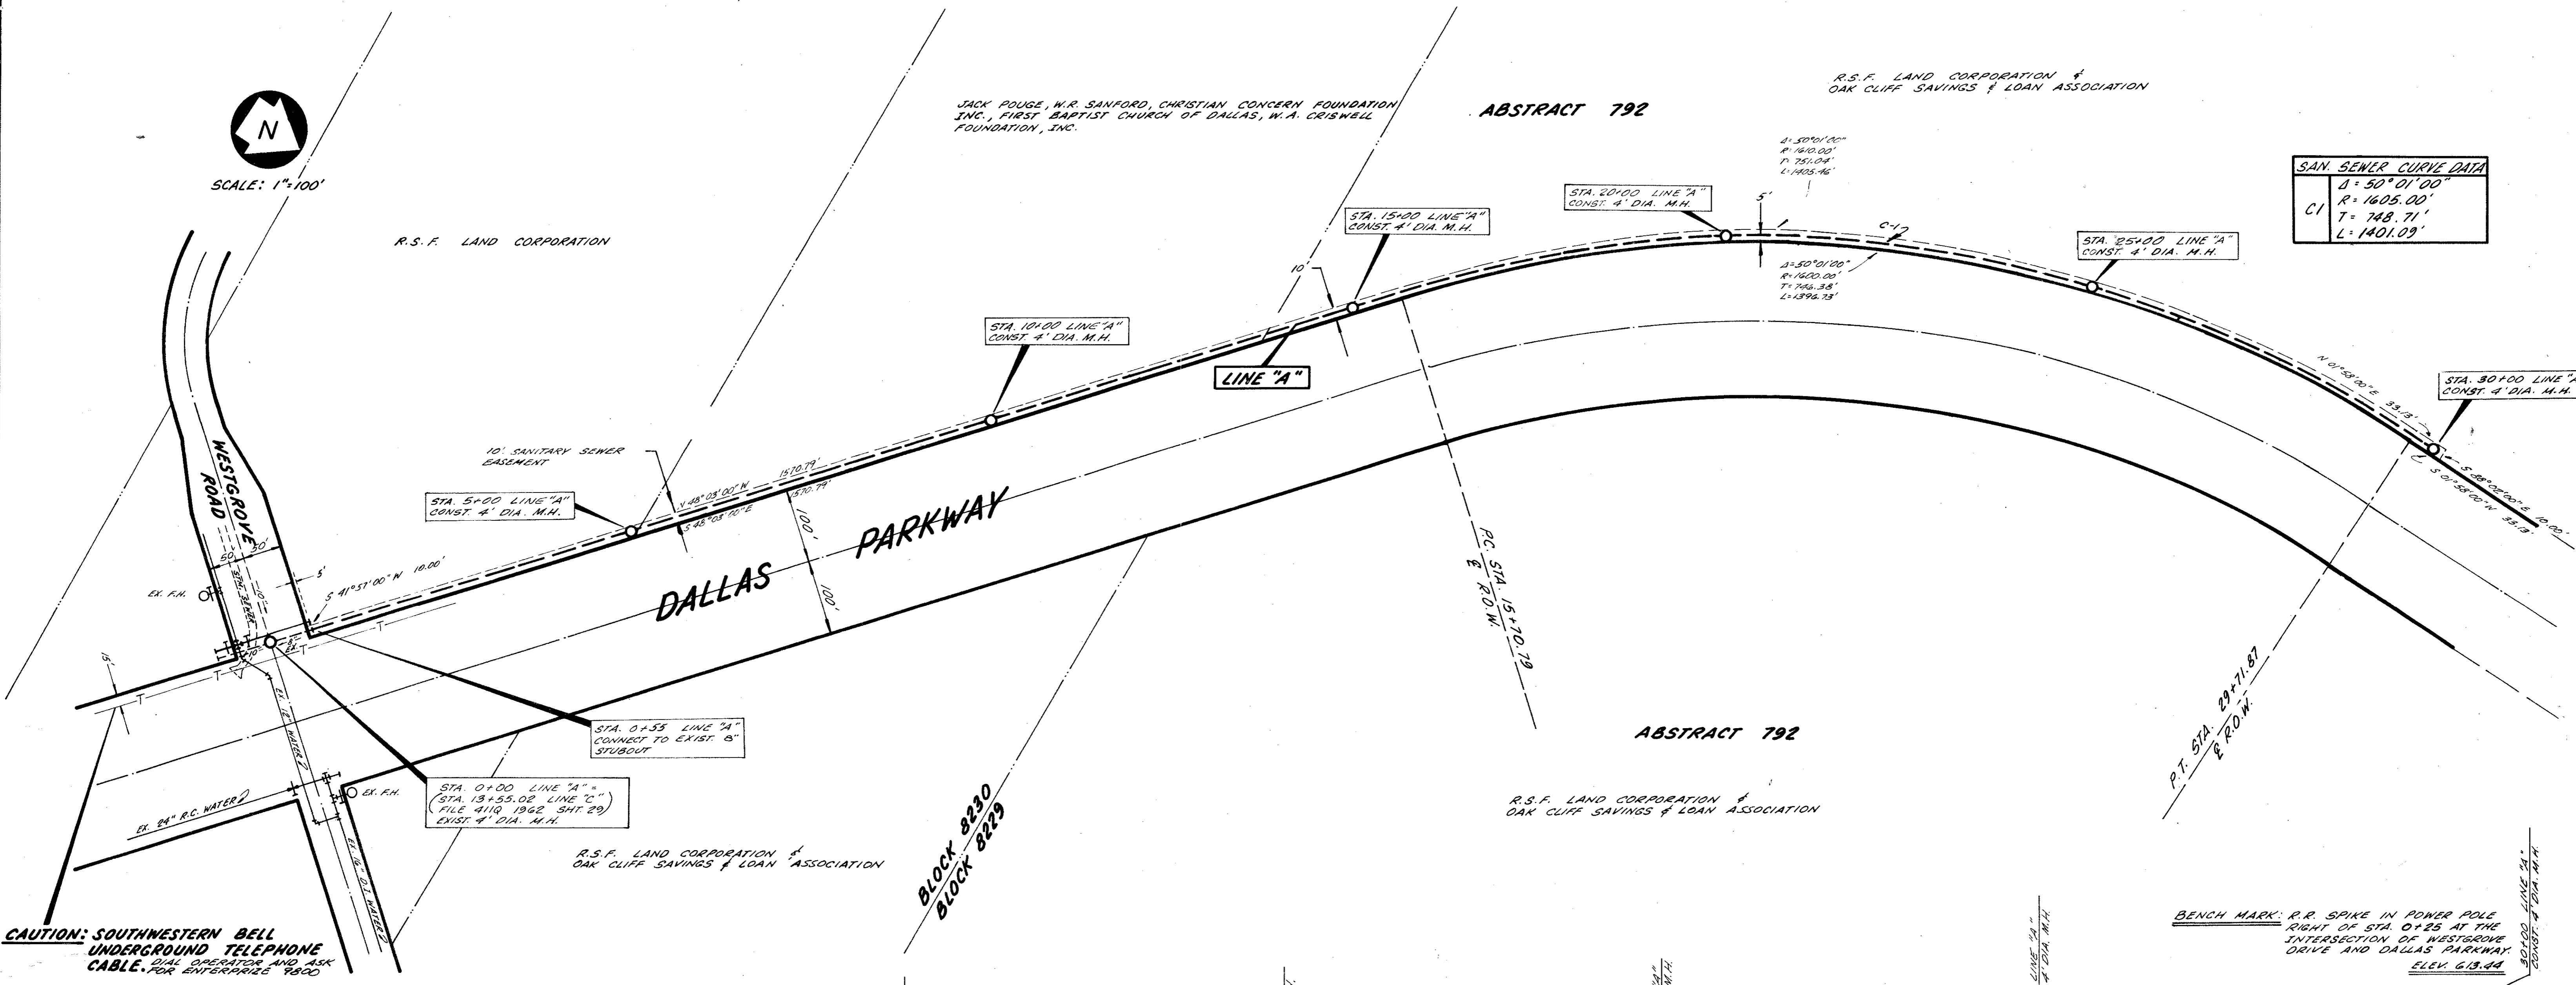

CAUTION: SOUTHWESTERN BELL UNDERGROUND TELEPHONE CABLE. DIAL OPERATOR AND ASK CABLE FOR ENTERPRISE 7800


BENCH MARK: R.R. SPIKE IN POWER POLE RIGHT OF STA. 0+25 AT THE INTERSECTION OF WESTGROVE DRIVE AND DALLAS PARKWAY ELEV. 618.84

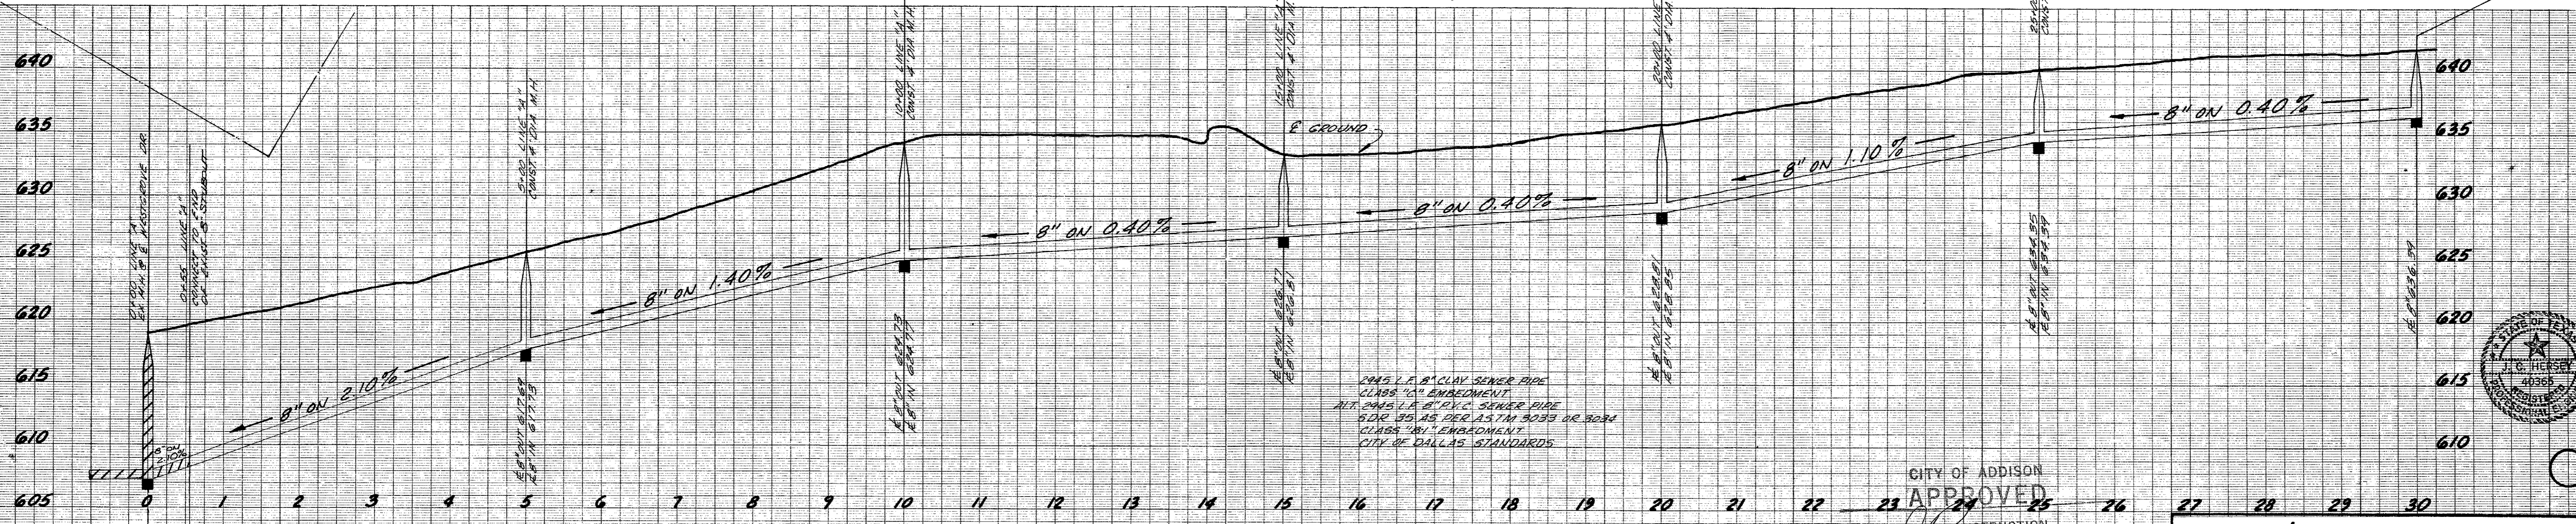

CITY OF ADDISON
 APPROVED
 FOR CONSTRUCTION
 BUILDING DEPARTMENT


DATE: _____
 NOTE: CONTRACTOR IS HEREBY INSTRUCTED TO EXERCISE CARE IN MEETING OR EXCEEDING ALL REQUIREMENTS OF BOTH NATIONAL AND LOCAL CODES AND/OR ORDINANCES APPLICABLE TO THE WORK. APPROVAL OF THESE DRAWINGS SHALL NOT BE CONSTRUED TO RELIEVE RESPONSIBILITY OR IMPLY WAIVER TO SUCH CODES.

WATER & SAN. SEWER PLANS						
DALLAS PARKWAY						
WESTGROVE DRIVE TO COUNTY LINE						
ADDISON WATER UTILITIES						
CITY OF ADDISON, TEXAS						
DESIGN	DRAWN	DATE	SCALE	NOTES	FILE	NO.
THREAGILL-DOWNEY & ASSOCIATES		APR '77	1"=100'H 1"=6'V	T & D		

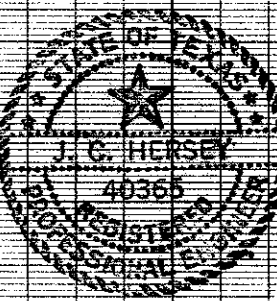





COLLIN COUNTY 28 27 26 25 24 23 22 21 20 19 18 17 16 15 14 13 12 11 10 9 8 7 6 5 4 3 2 1 0
 DALLAS COUNTY

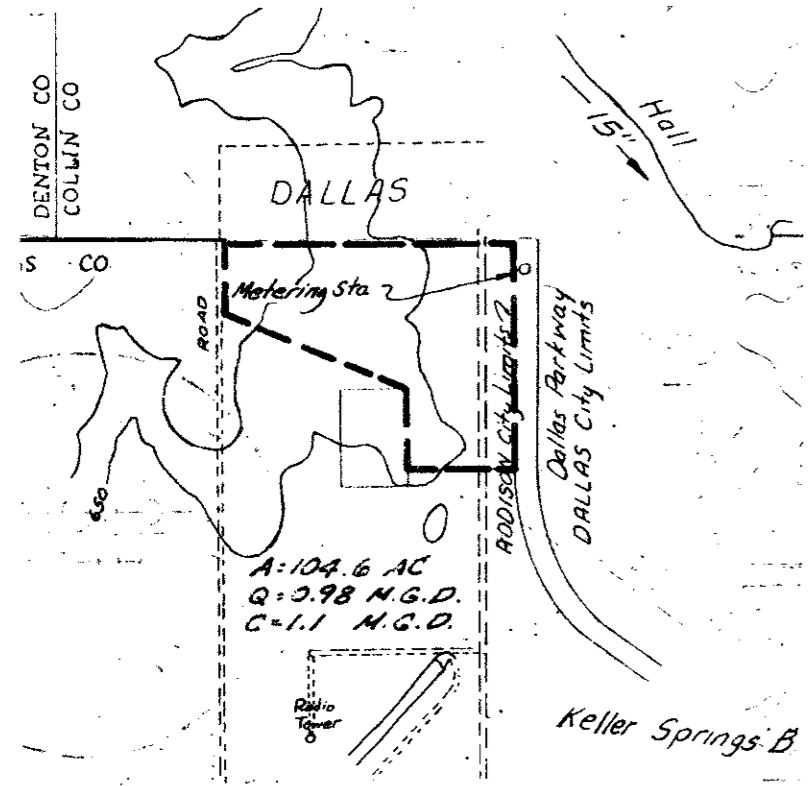

DRAINAGE AREA MAP

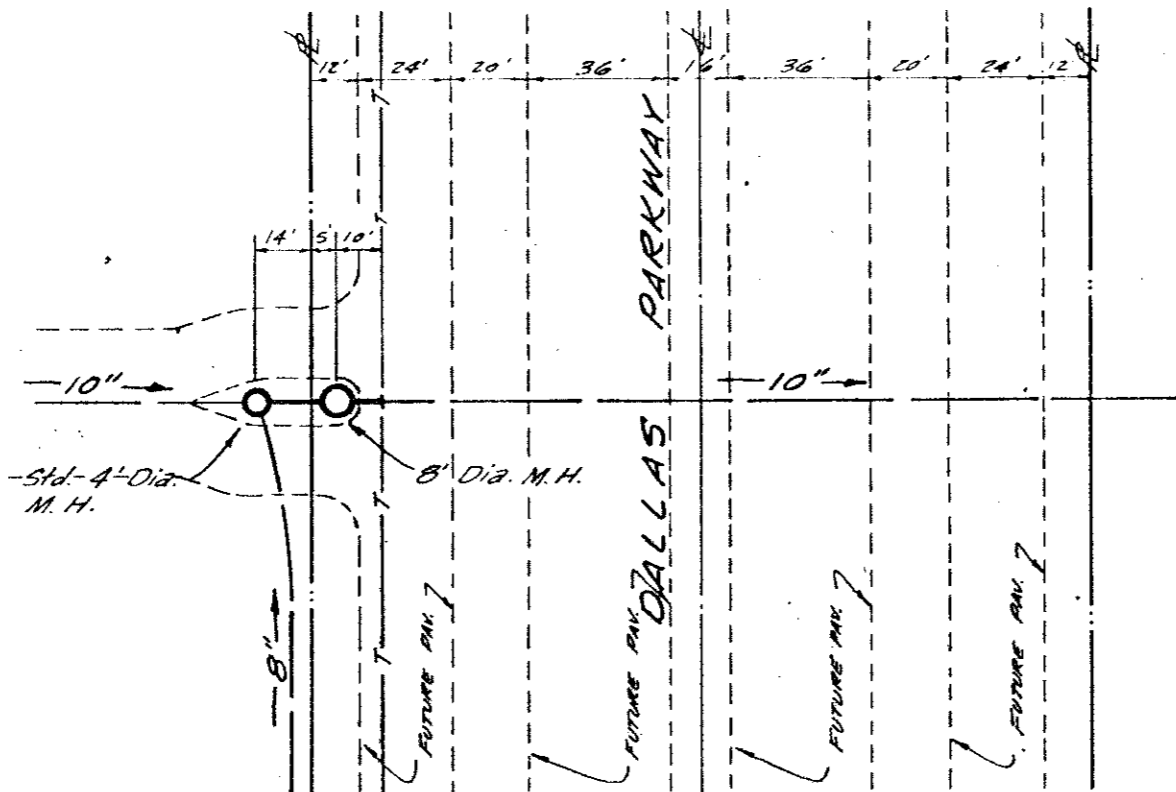


METERING STATION DETAIL
SCALE: 1" = 50'

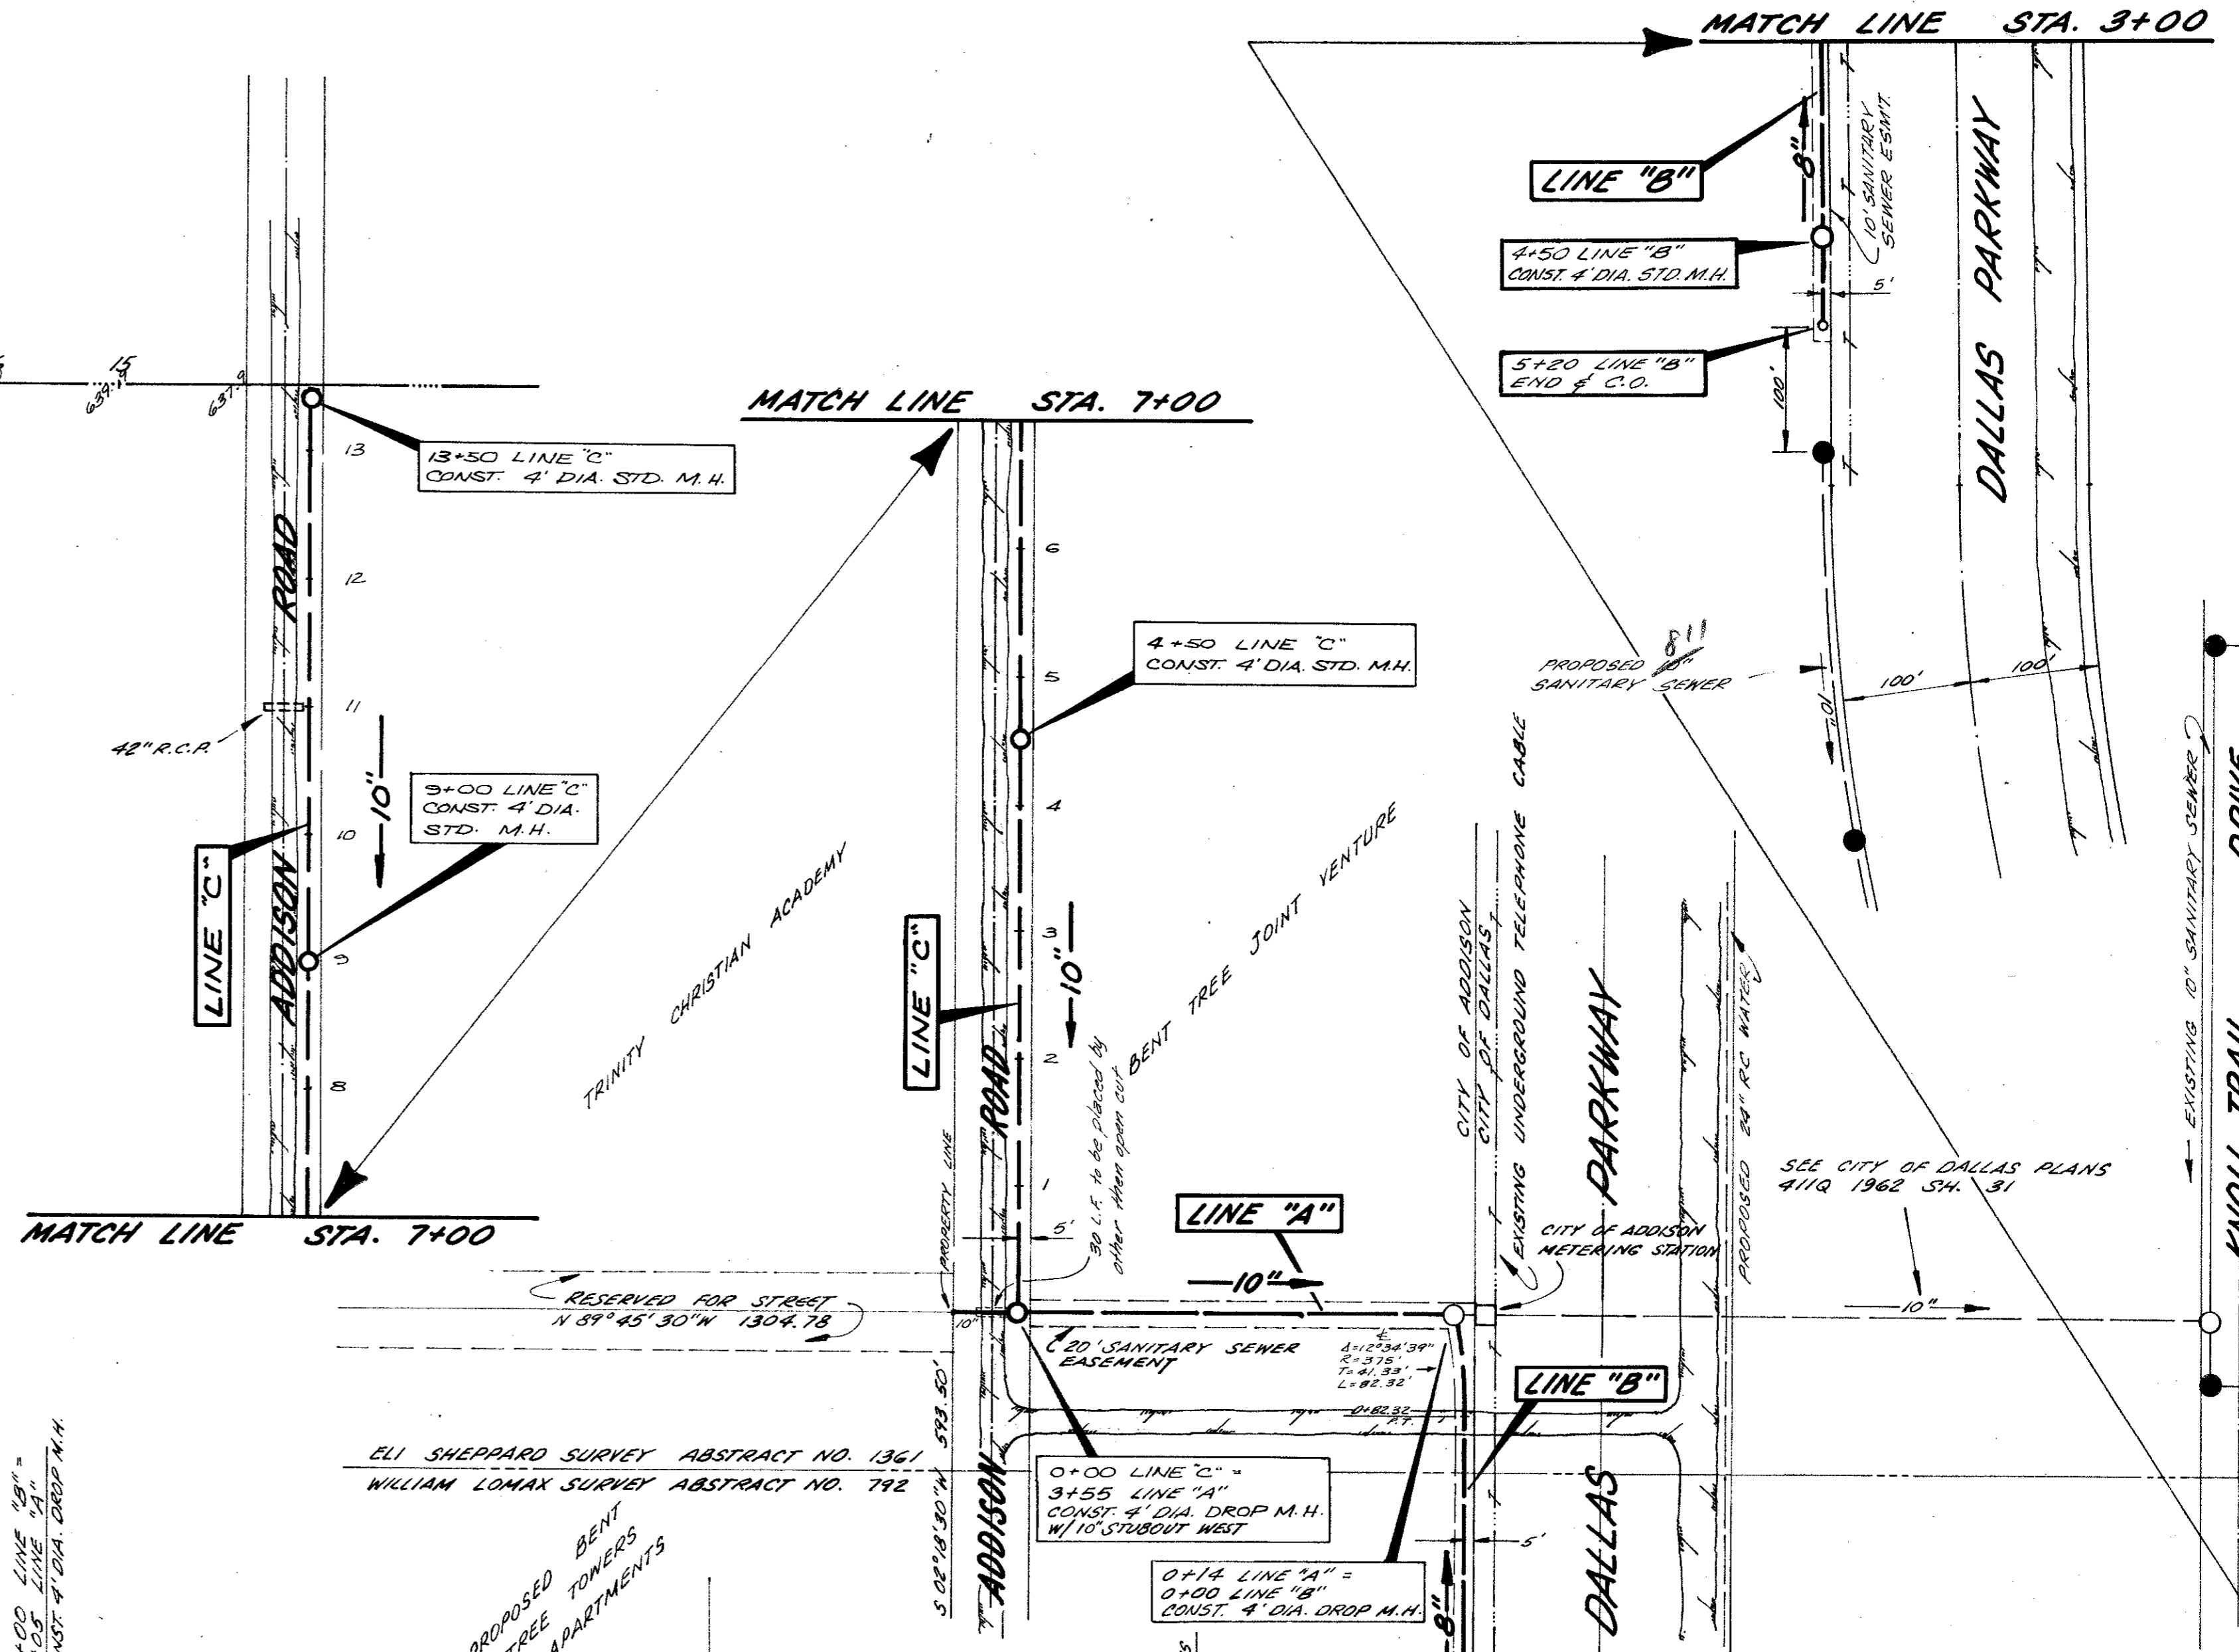

BENCH MARK
 R.R. SPIKE IN POWER POLE
 POINT OF STA. 0+00 (DALLAS
 PARKWAY) IS AT THE
 INTERSECTION OF MASSIE
 DRIVE AND DALLAS PARKWAY
 CLAY. 618.44

NOTE:
 IT WILL BE THE CONTRACTOR'S
 RESPONSIBILITY TO VERIFY THE
 LOCATION AND TO PROTECT
 ALL EXISTING UTILITIES.

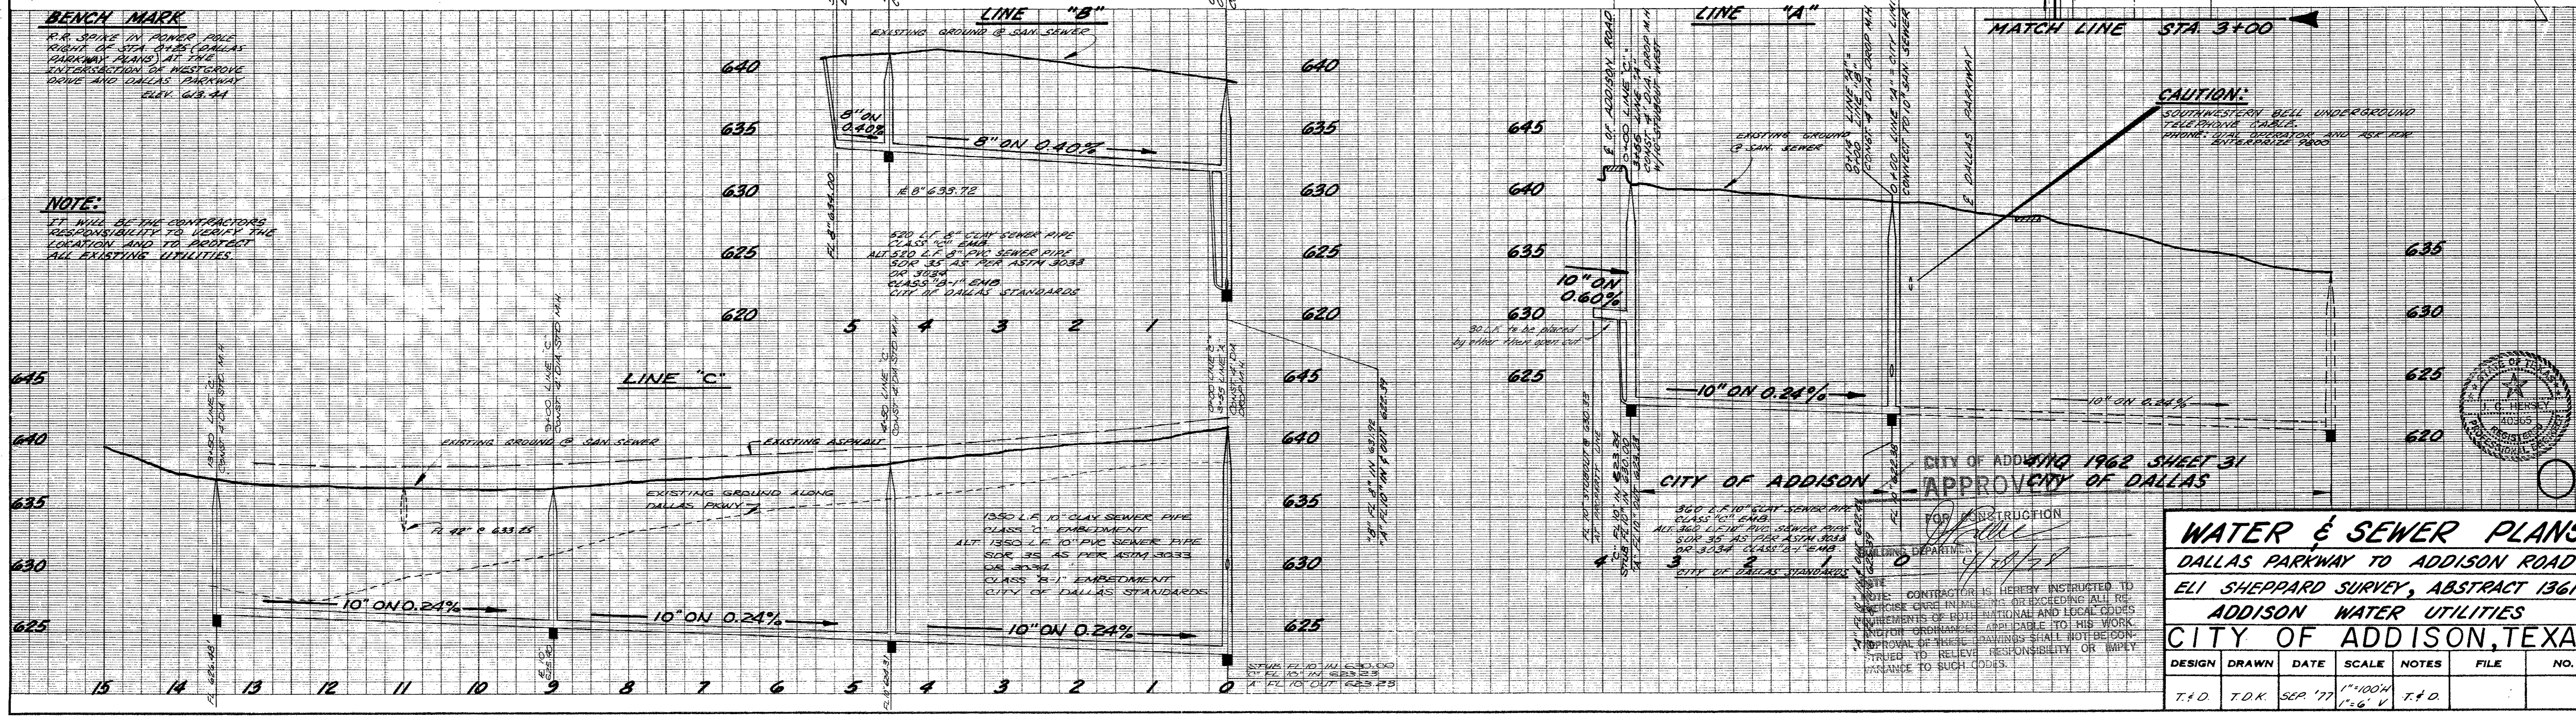

CAUTION:
 SOUTHWESTERN BELL UNDERGROUND
 TELEPHONE CABLES
 PHONE: DIAL OPERATOR AND USE THE
 EXTENSION 9900


CITY OF ADDISON 1962 SHEET 31
 APPROVED BY DALLAS

WATER & SEWER PLANS
 DALLAS PARKWAY TO ADDISON ROAD
 ELI SHEPPARD SURVEY, ABSTRACT 1361
 ADDISON WATER UTILITIES
 CITY OF ADDISON, TEXAS


DESIGN	DRAWN	DATE	SCALE	NOTES	FILE	NO.
T.F.D.	T.O.K.	SEP '77	1"=100' 1/2"=6' V	T.F.D.		



SCALE: 1"=100'

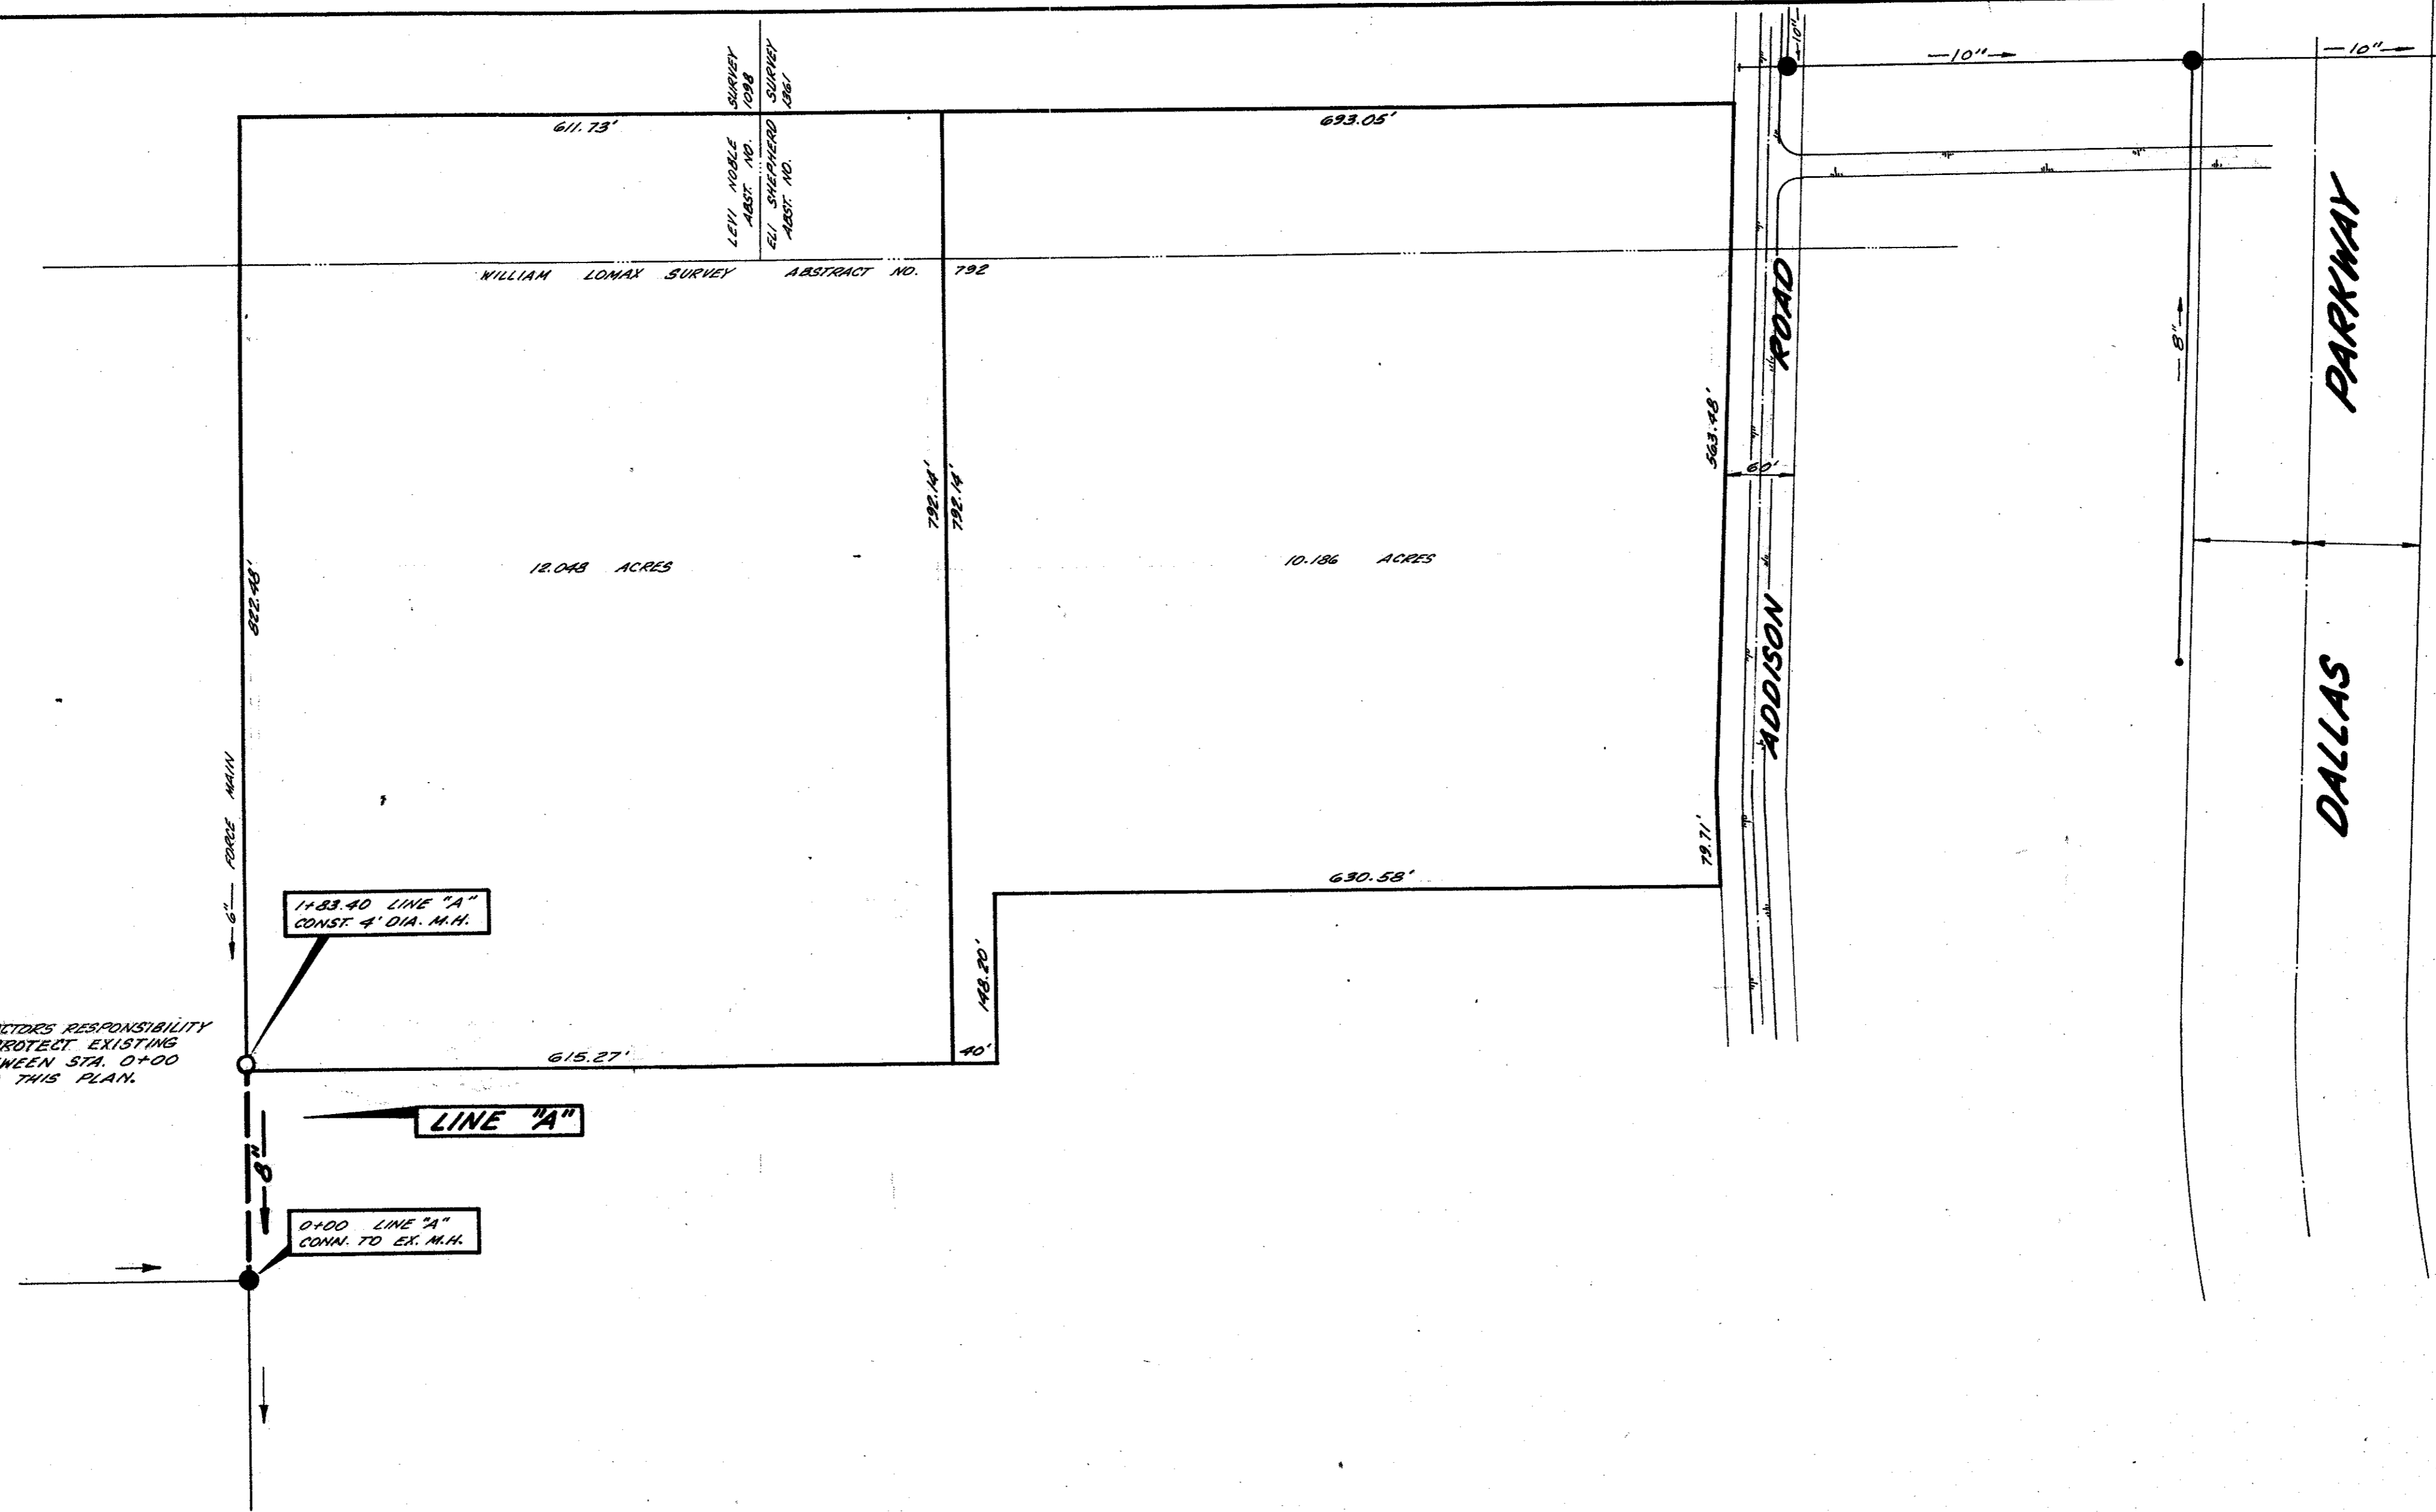

NOTE: IT IS THE CONTRACTOR'S RESPONSIBILITY TO LOCATE AND PROTECT EXISTING FORCE MAIN BETWEEN STA. 0+00 AND STA. 1183.40 THIS PLAN.

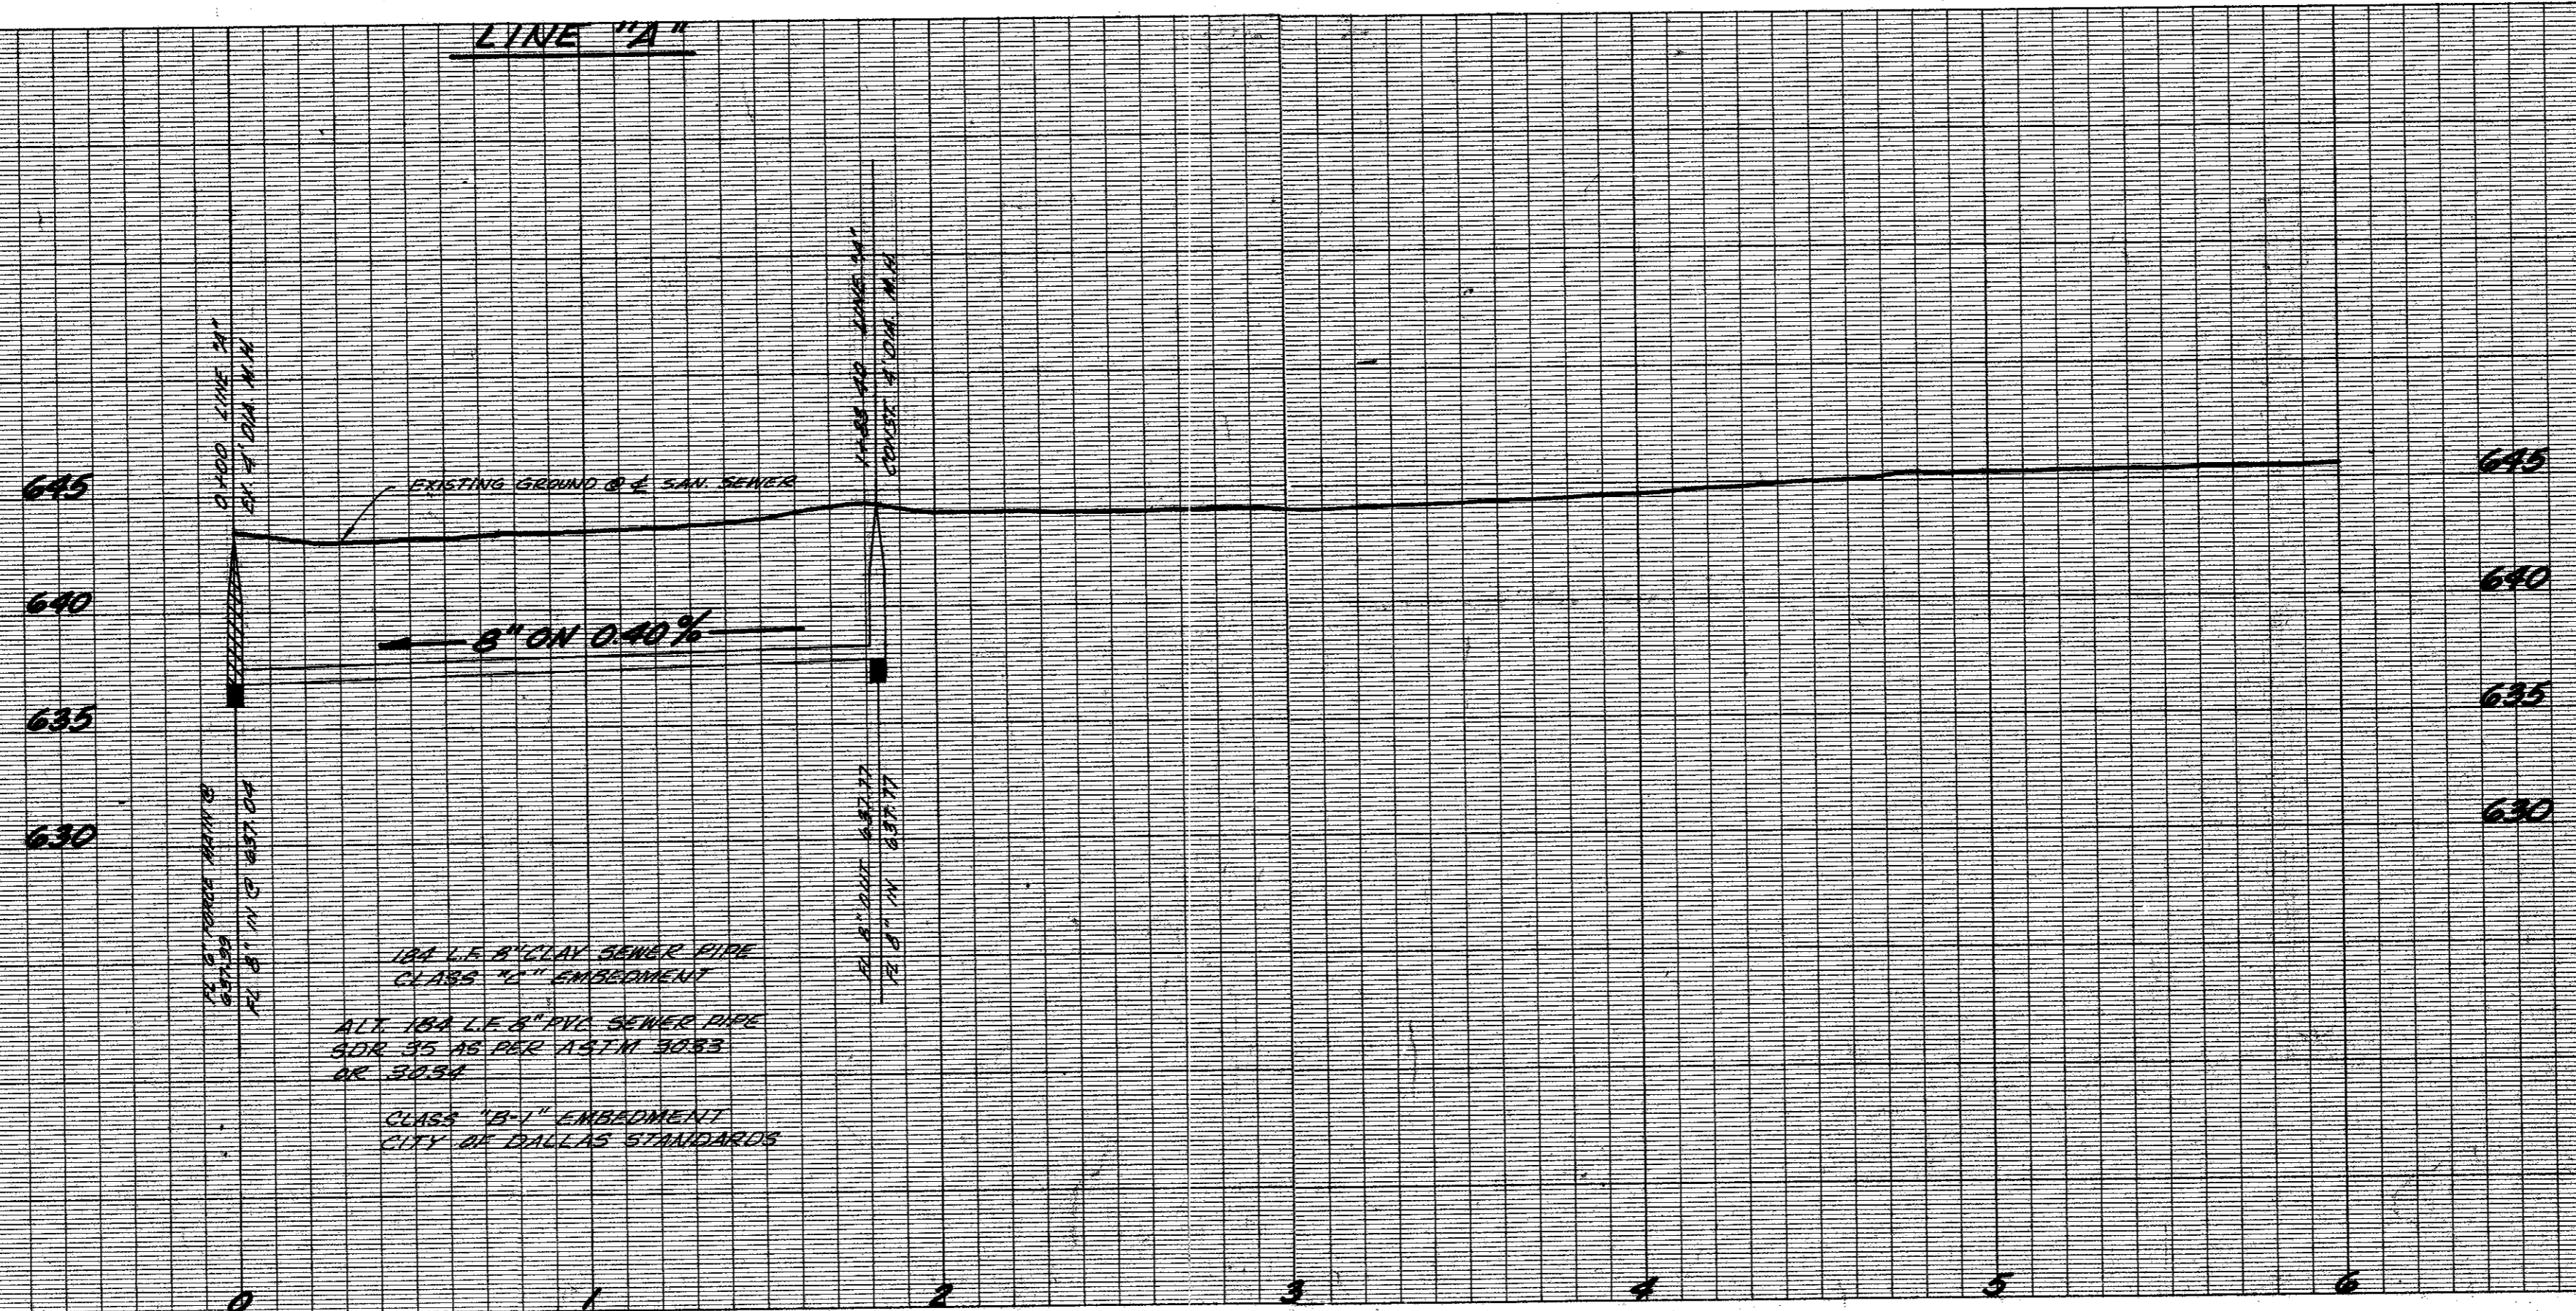


NOTE: IT WILL BE THE CONTRACTOR'S RESPONSIBILITY TO VERIFY THE LOCATION AND TO PROTECT ALL EXISTING UTILITIES.

ADDITIONAL NOTES: THIS PLAN IS THE PROPERTY OF THE CITY OF DALLAS. IT IS TO BE USED ONLY FOR THE PROJECT AND LOCATION INDICATED HEREON. ANY REUSE OR MODIFICATION OF THIS PLAN WITHOUT THE WRITTEN PERMISSION OF THE CITY OF DALLAS IS PROHIBITED.


WATER & SEWER PLANS						
BENT TREE TOWERS APARTMENTS						
ADDISON ROAD						
ADDISON WATER UTILITIES						
CITY OF ADDISON, TEXAS						
DESIGN	DRAWN	DATE	SCALE	NOTES	FILE	NO.
T.F.D.	T.O.K.	AUG '77	1"=10' & V	T.F.D.		



SCALE: 1"=100'

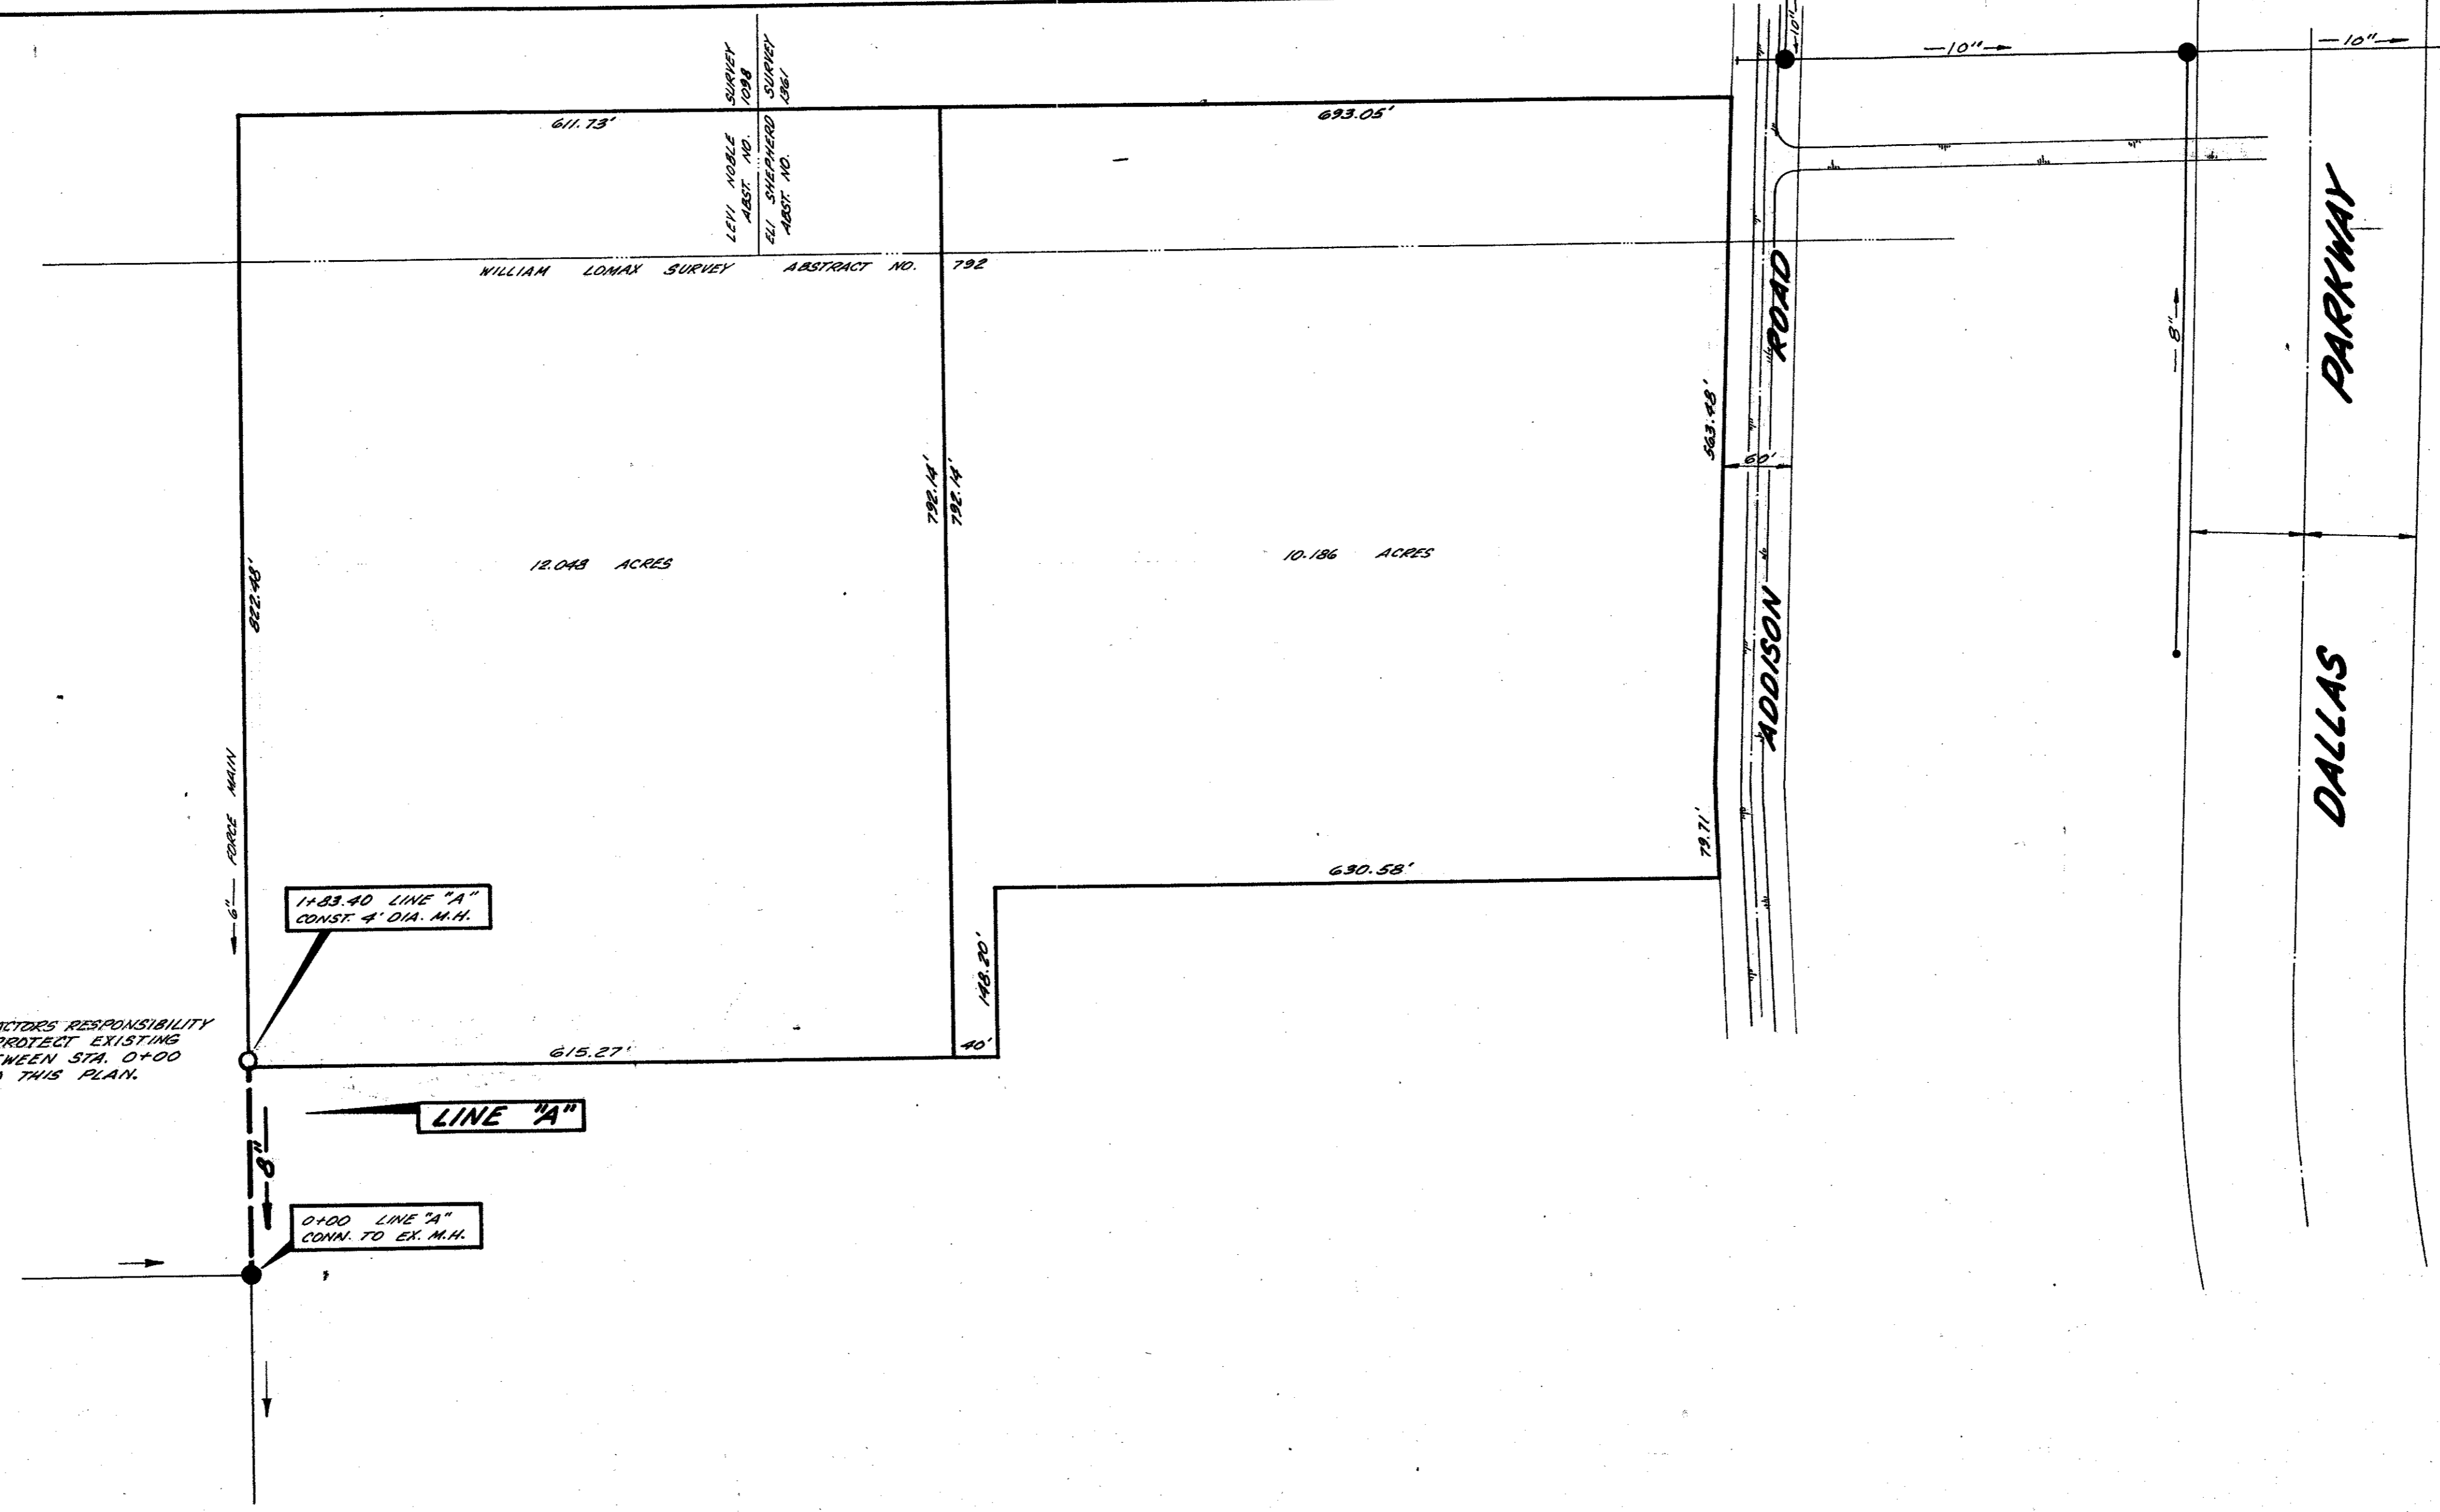

NOTE: IT IS THE CONTRACTOR'S RESPONSIBILITY TO LOCATE AND PROTECT EXISTING FORCE MAIN BETWEEN STA. 0+00 AND STA. 1+83.40 THIS PLAN.

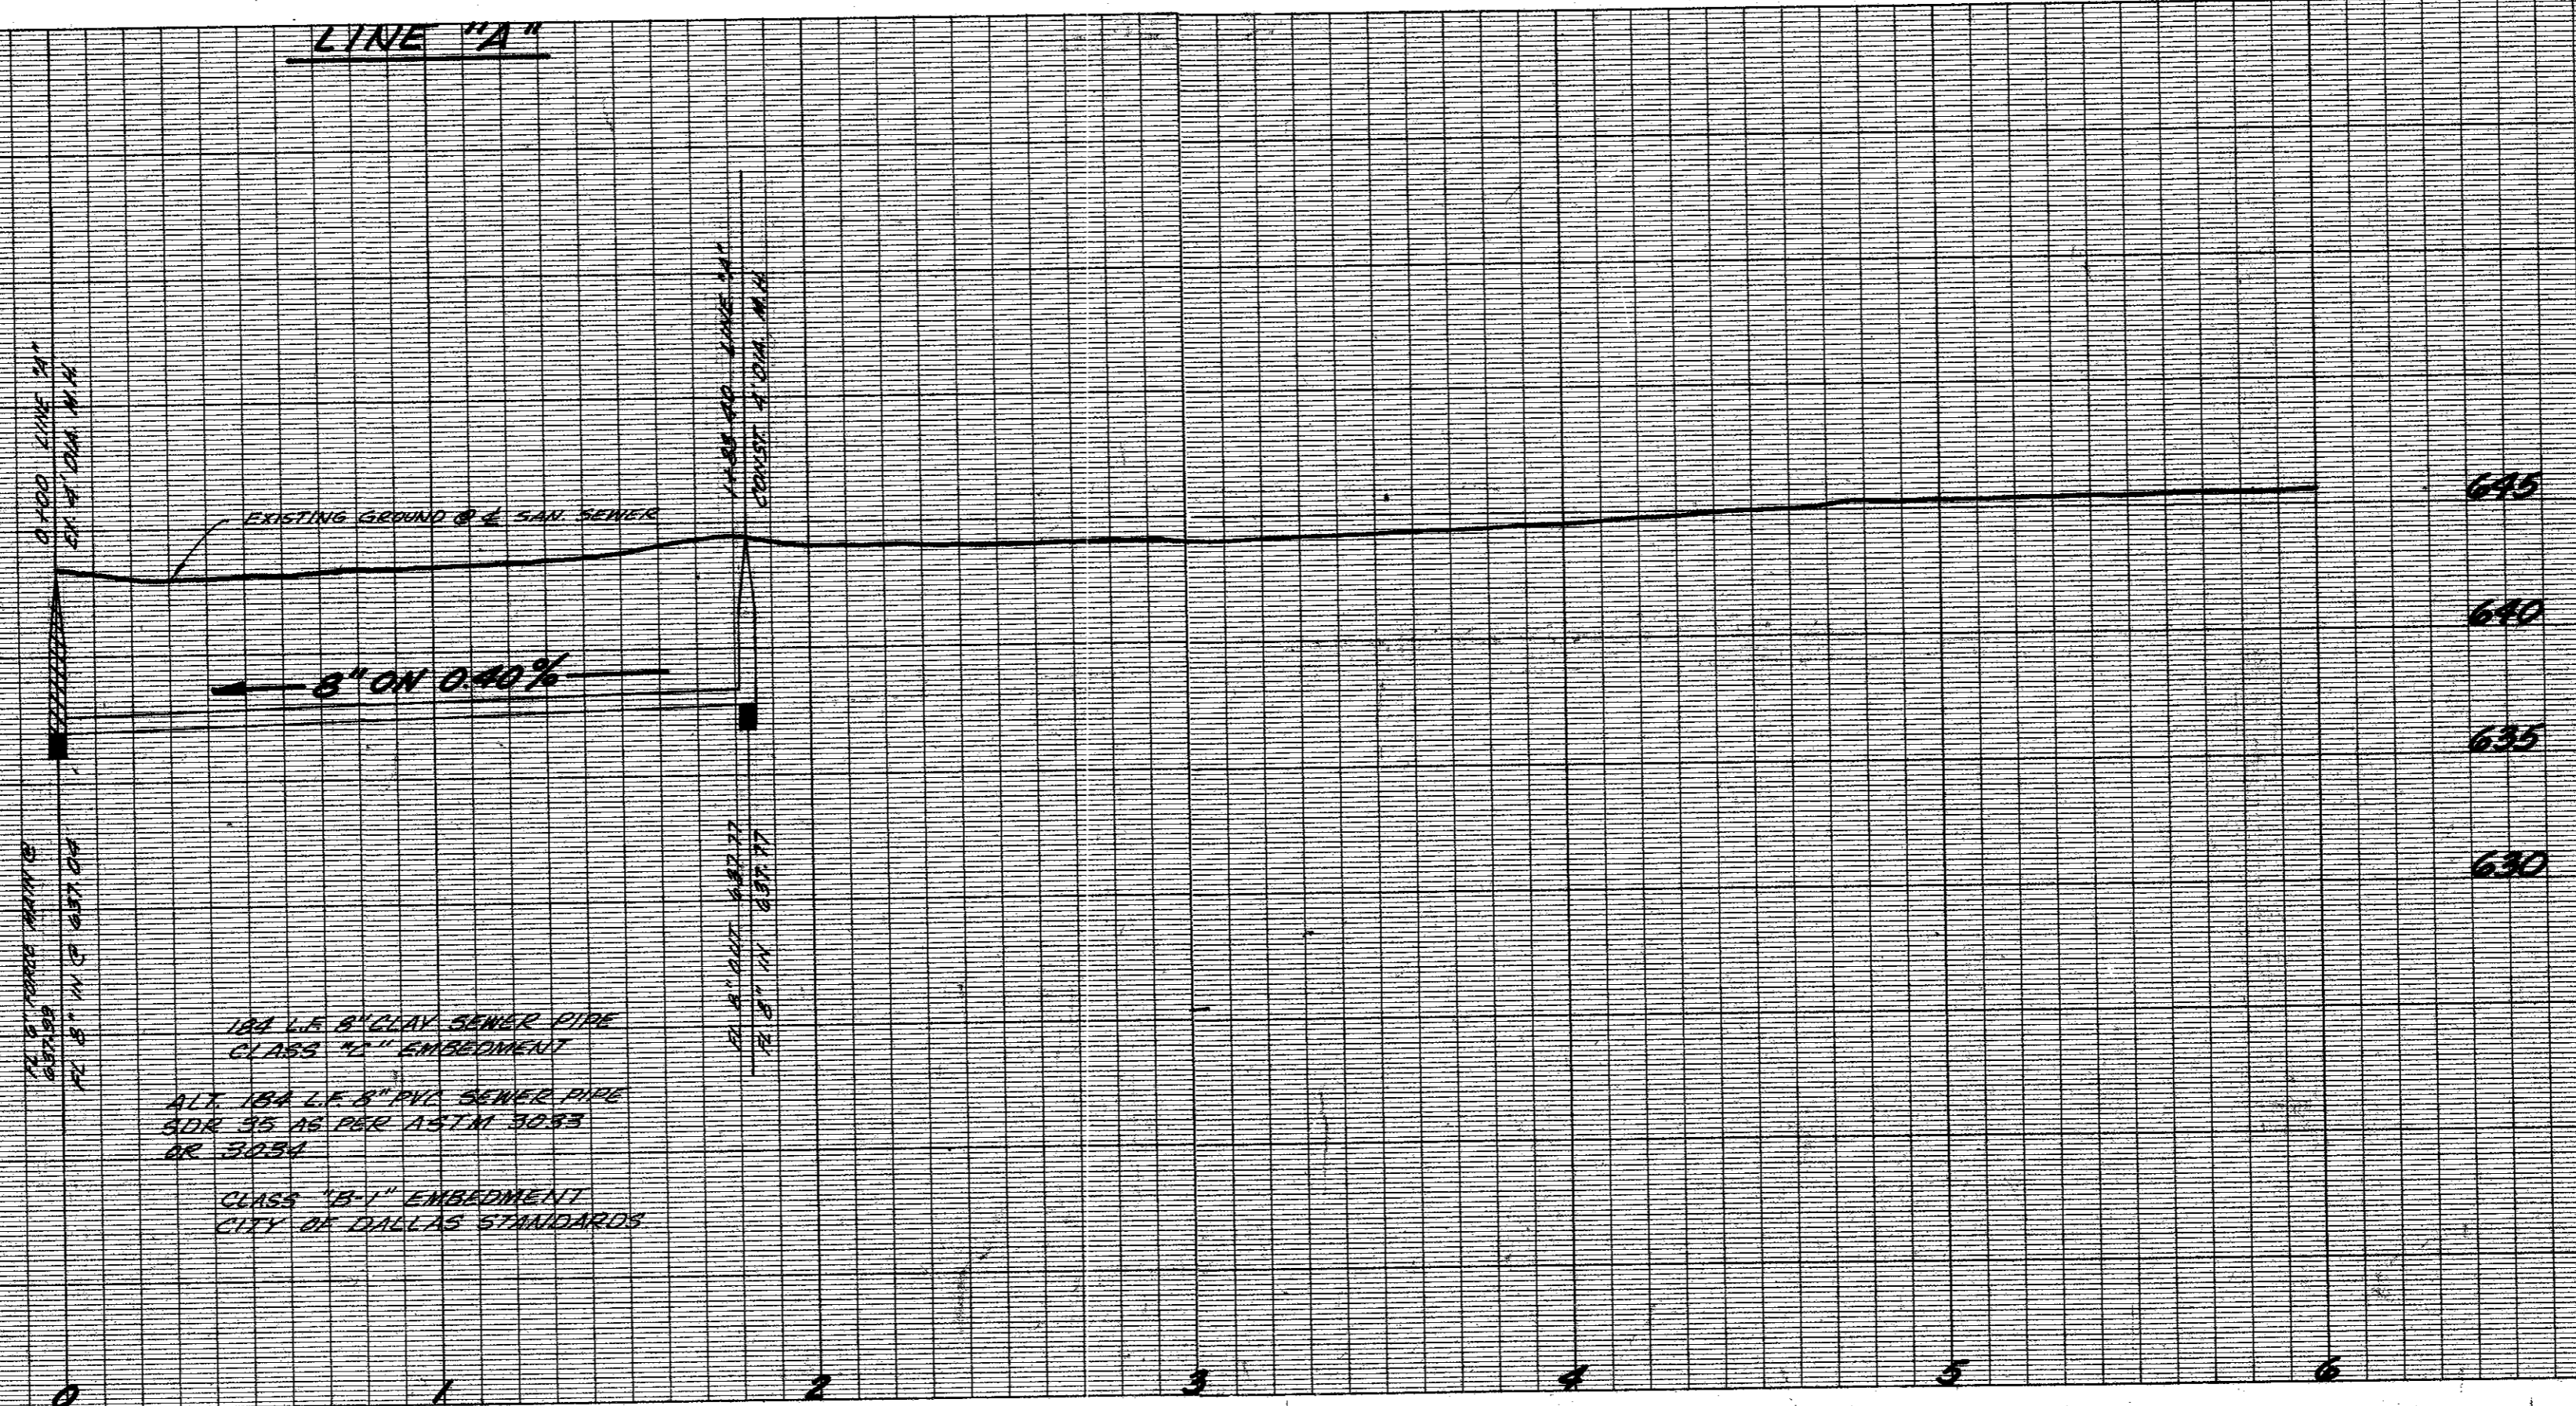


NOTE: IT WILL BE THE CONTRACTOR'S RESPONSIBILITY TO VERIFY THE LOCATION AND TO PROTECT ALL EXISTING UTILITIES.

BEFORE MARKS: MARK IN THE WEST CORNER OF BUCKLEY ROAD AND A POINT 230' NORTH OF SOUTHWEST CORNER OF THE TEXAS CHRISTIAN ACADEMY TRACT PLAT 660.00

18" L.S. 8" CLAY SANWER PIPE
CLASS "B" EMBEDMENT
A.L.T. 18" L.S. 8" PVC SEWER PIPE
C.D.R. 35 AS PER A.S.T.M. 3053
OR 3054
CLASS "B" EMBEDMENT
CITY OF DALLAS STANDARDS

WATER & SEWER PLANS						
BENT TREE TOWERS APARTMENTS						
ADDISON ROAD						
ADDISON WATER UTILITIES						
CITY OF ADDISON, TEXAS						
DESIGN	DRAWN	DATE	SCALE	NOTES	FILE	NO.
T.F.A.	T.D.K.	AUG. '77	1"=6' V	T.F.A.		

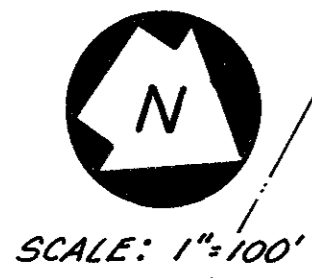


SCALE: 1"=100'

JACK ROUGE, W.R. SANFORD, CHRISTIAN CONCERN FOUNDATION INC., FIRST BAPTIST CHURCH OF DALLAS, W.A. CRISWELL FOUNDATION, INC.

ABSTRACT 792


R.S.F. LAND CORPORATION & OAK CLIFF SAVINGS & LOAN ASSOCIATION

SAN. SEWER CURVE DATA	
CI	$\Delta = 50^{\circ}01'00''$ $R = 1605.00'$ $T = 748.71'$ $L = 1401.09'$

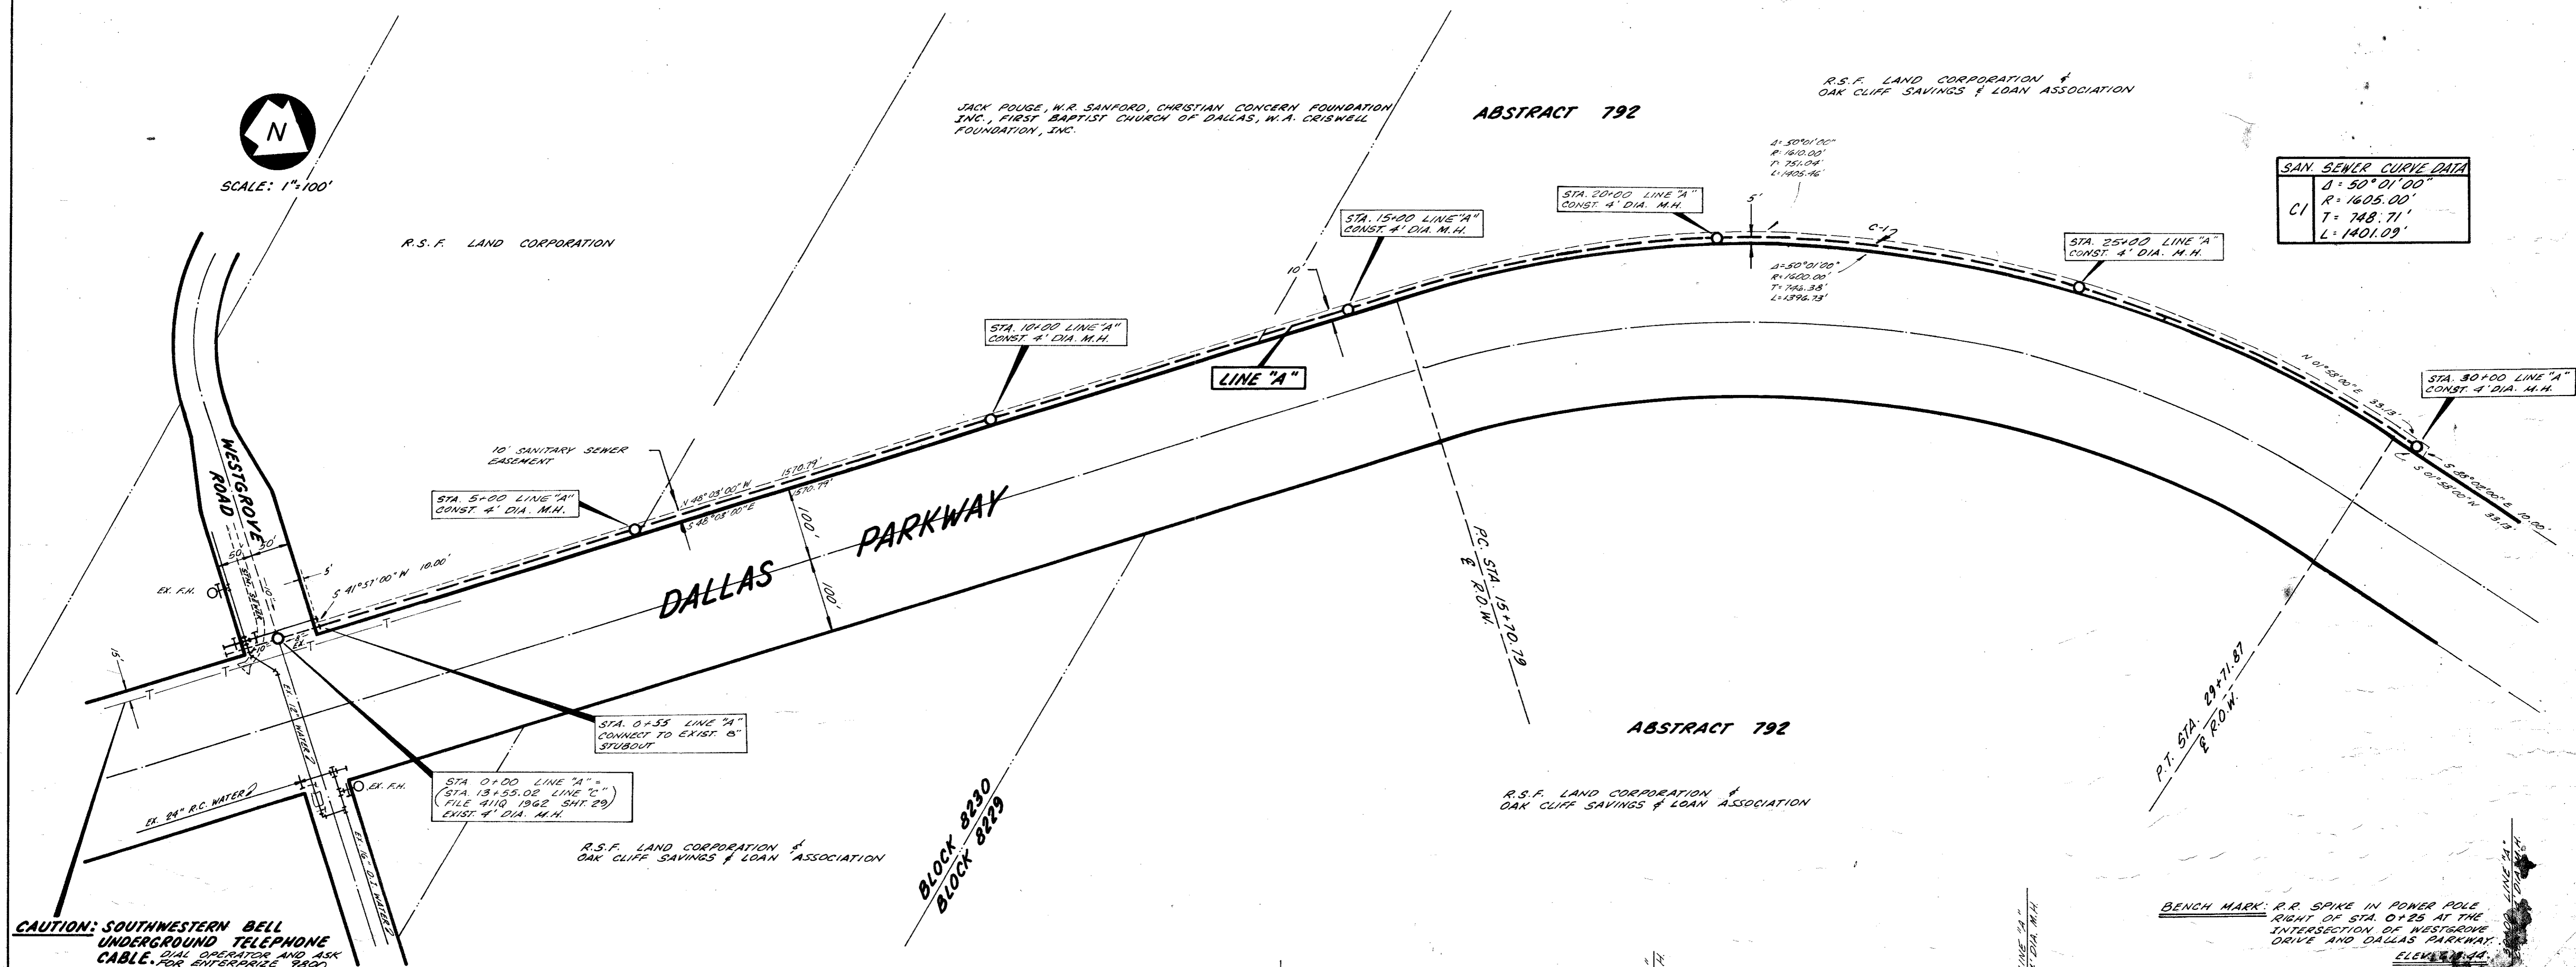

CAUTION: SOUTHWESTERN BELL UNDERGROUND TELEPHONE CABLE. DIAL OPERATOR AND ASK CABLE FOR ENTERPRISE 7800

BENCH MARK: R.R. SPIKE IN POWER POLE RIGHT OF STA. 0+25 AT THE INTERSECTION OF WESTGROVE DRIVE AND DALLAS PARKWAY. ELEVATION 614.4

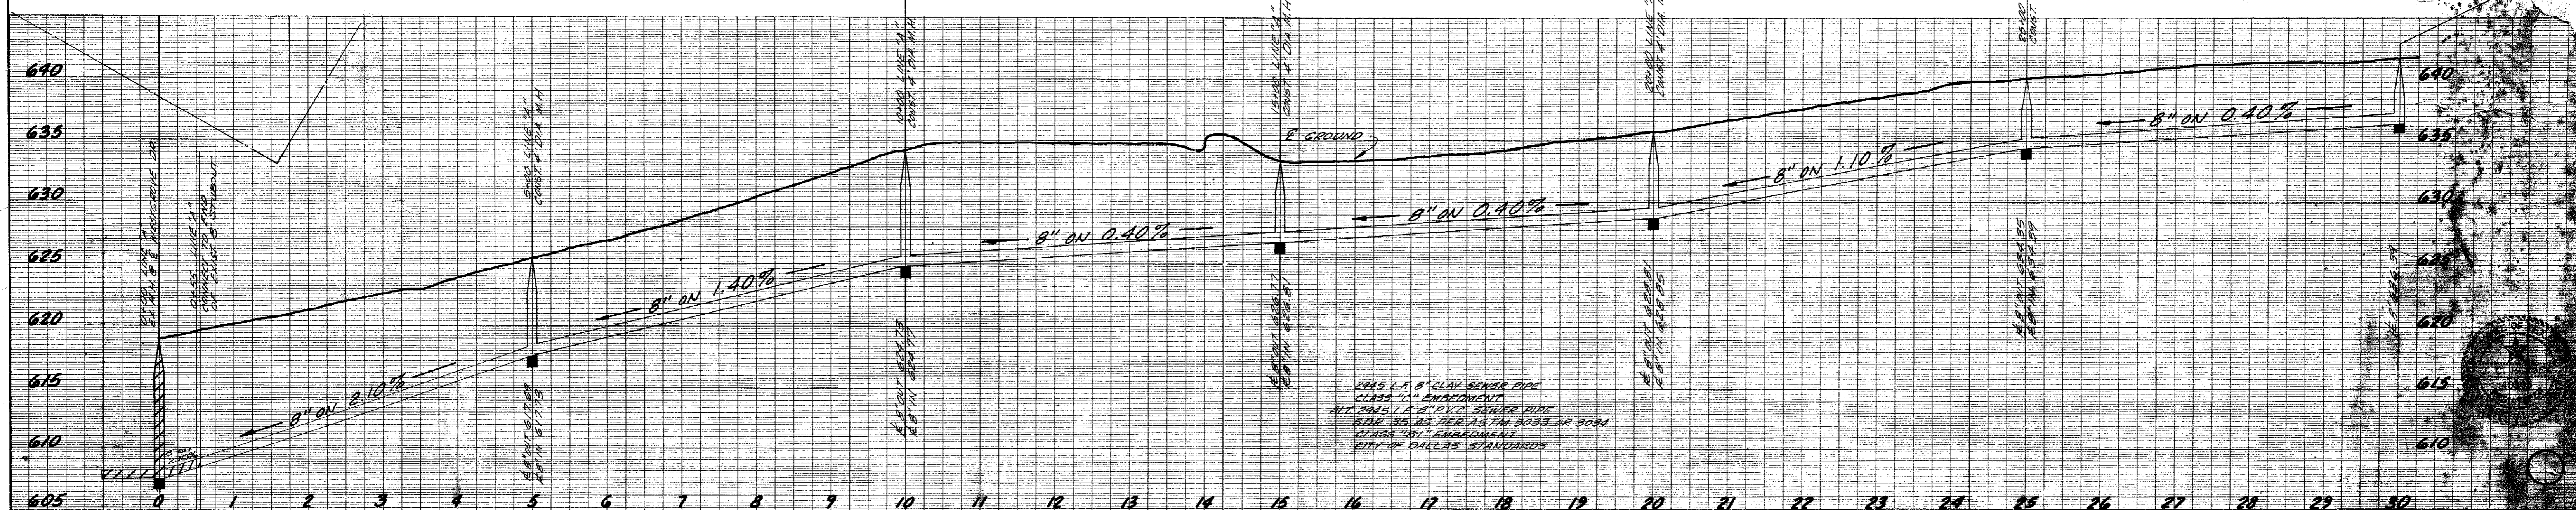



1045 L.F. 8" CLAY SEWER PIPE CLASS 150 EMBEDMENT ALL JOINTS LA 8" R.V.C. SEWER PIPE CLASS 150 ALL JOINTS LA 7M 3053 OR 3004 CLASS 150 EMBEDMENT CITY OF DALLAS STANDARDS

WATER & SAN. SEWER PLANS
 DALLAS PARKWAY
 WESTGROVE DRIVE TO COUNTY LINE
 ADDISON WATER UTILITIES
 CITY OF ADDISON, TEXAS


DESIGN	DRAWN	DATE	SCALE	NOTES	FILE	NO.
THREAGILL-DOWNEY & ASSOCIATES		APR '77	1"=100' 1"=6' V	T & O		




COLLIN COUNTY
DALLAS COUNTY

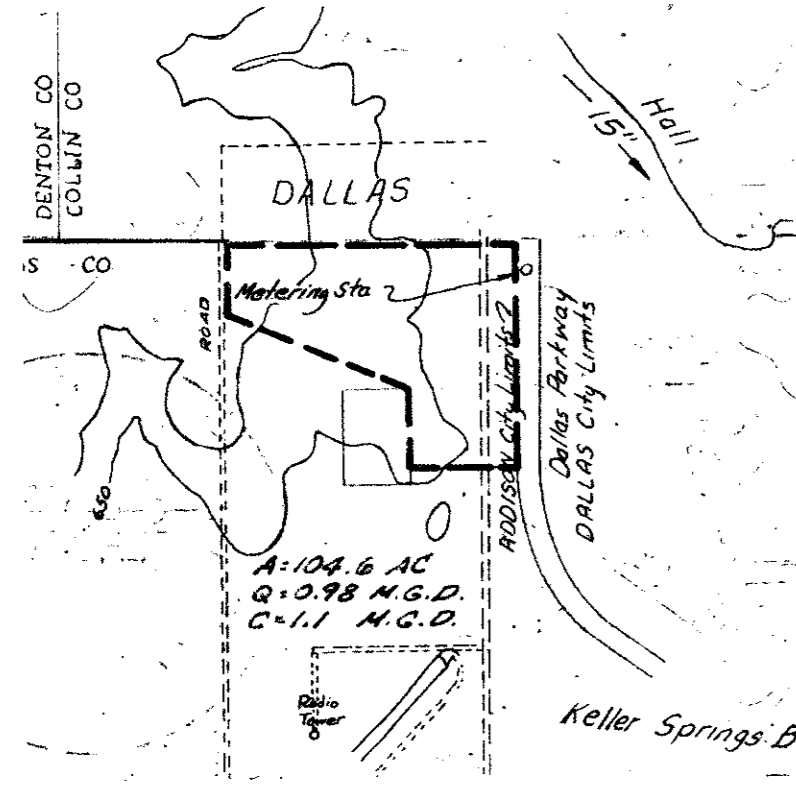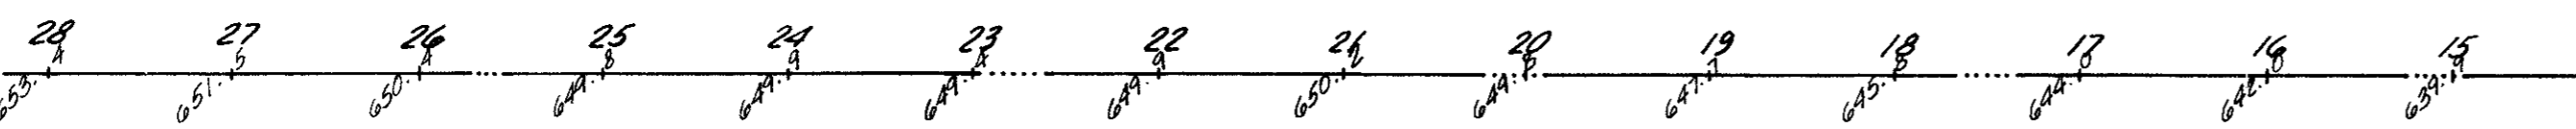

DRAINAGE AREA MAP

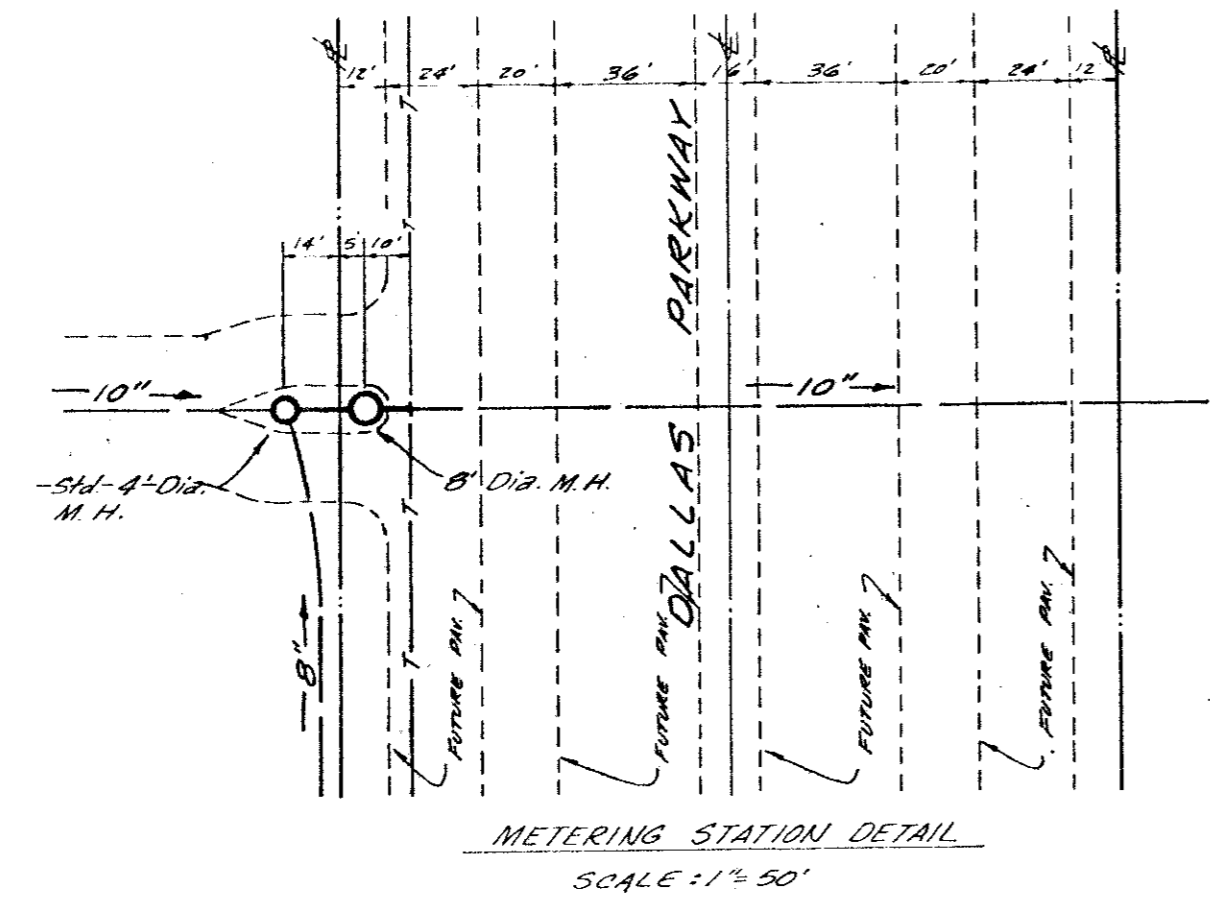


METERING STATION DETAIL
SCALE: 1" = 50'

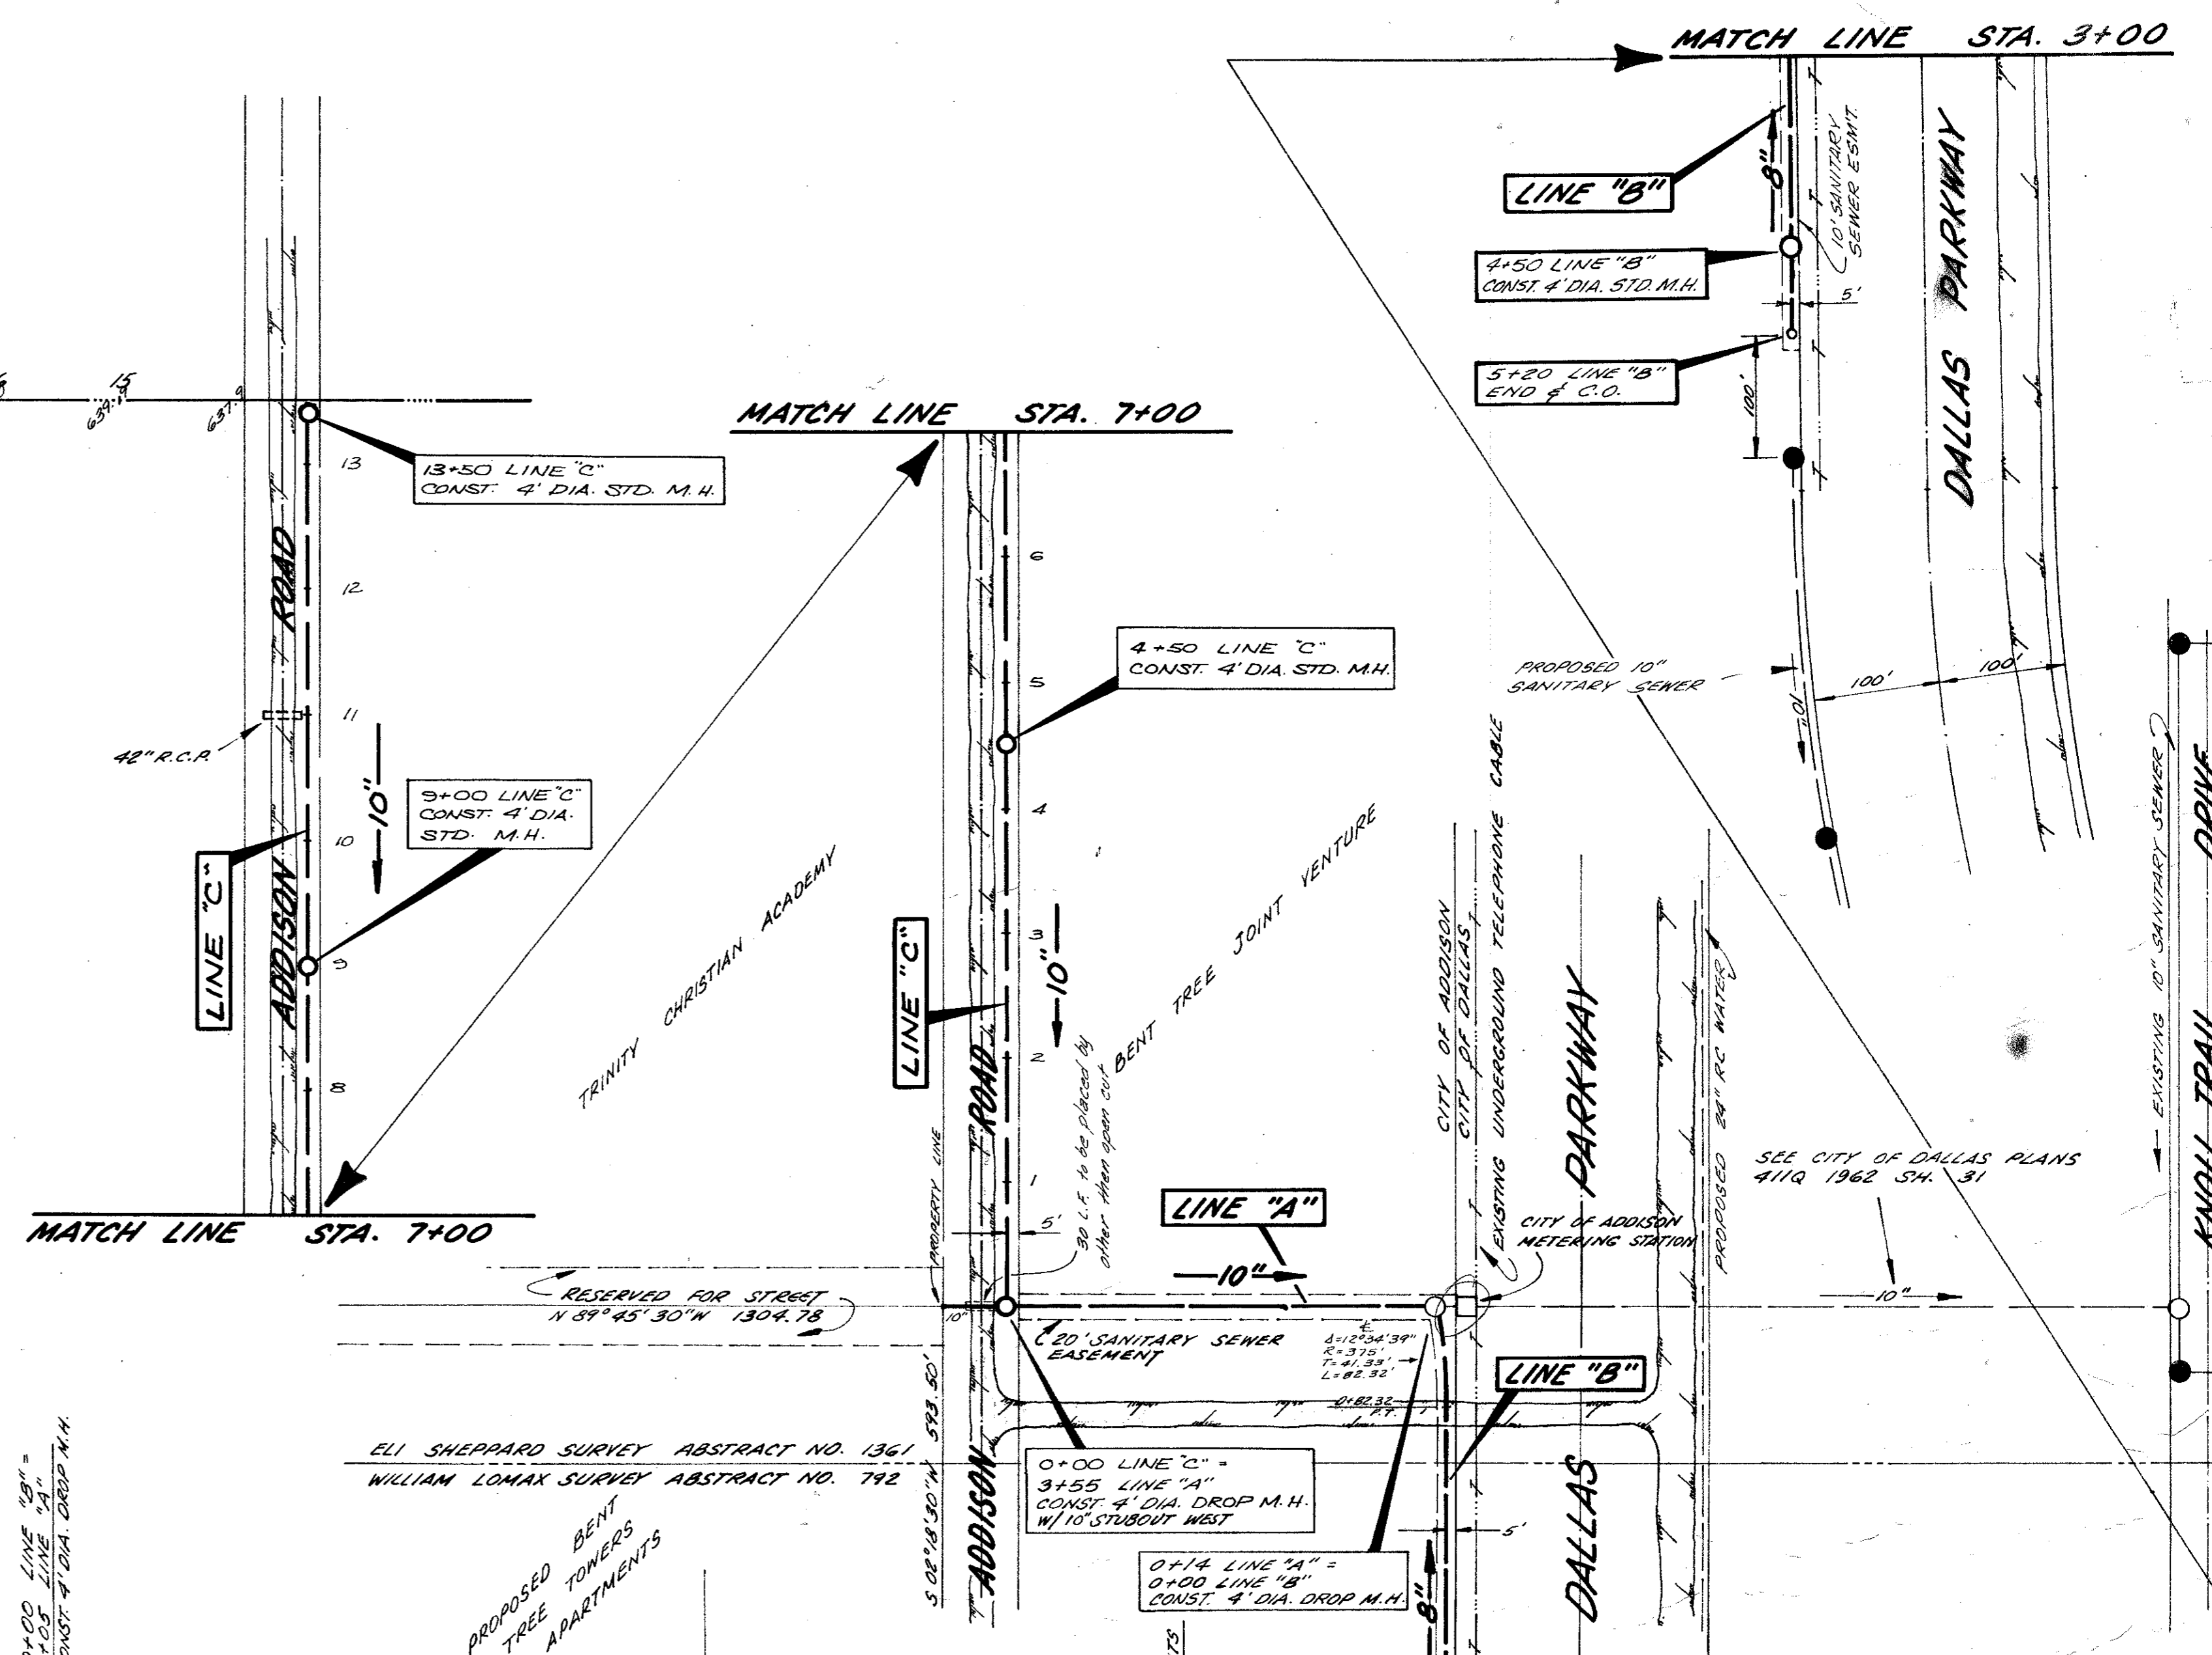

BENCH MARK
R.R. SPIKE IN POWER POLE
FOOTING OF STA. 0+00 (DALLAS
PARKWAY) SPANS ALL THE
INTERSECTION OF MASSBROOK
DRIVE AND DALLAS PARKWAY
BLVD. GR. 54

NOTE:
IT WILL BE THE CONTRACTOR'S
RESPONSIBILITY TO VERIFY THE
LOCATION AND TO ADJUST
ALL EXISTING UTILITIES.

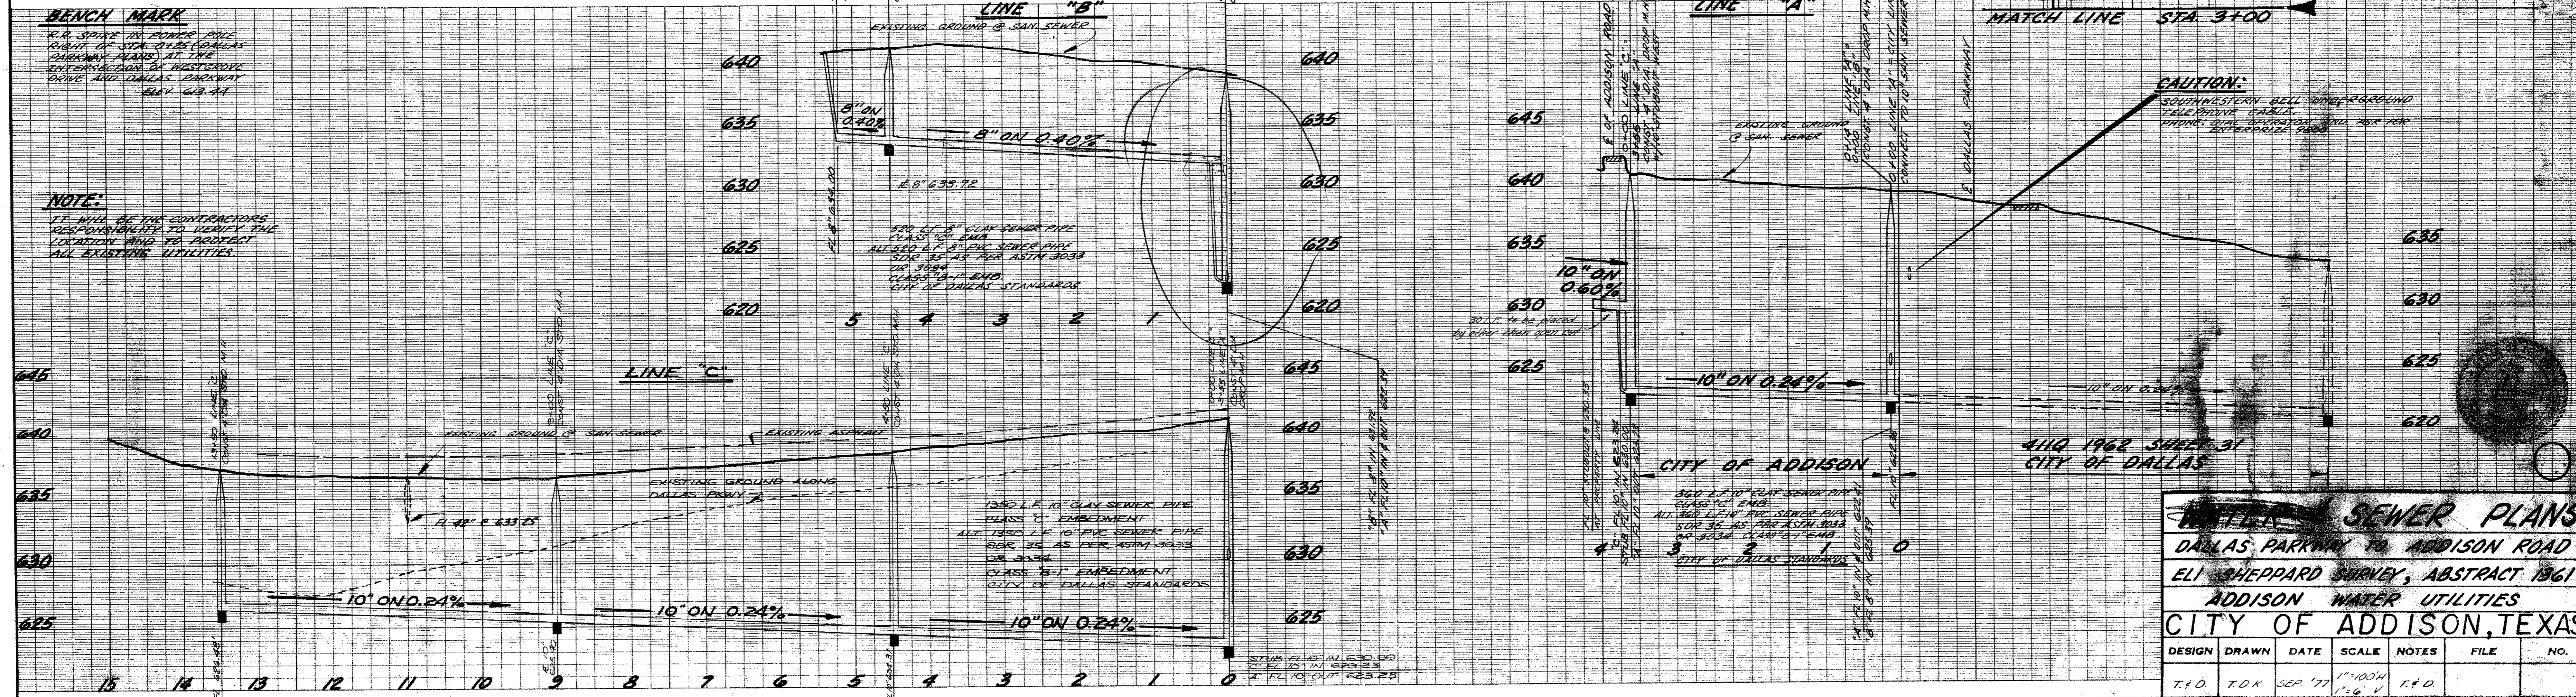

CAUTION:
SOUTHWESTERN BELL UNDERGROUND
CABLES ARE LOCATED
WITHIN THE DRAINAGE AREA FOR
ENTERPRISE 9800

SEWER PLANS
DALLAS PARKWAY TO ADDISON ROAD
ELI SHEPPARD SURVEY, ABSTRACT 1361
ADDISON WATER UTILITIES
CITY OF ADDISON, TEXAS

DESIGN	DRAWN	DATE	SCALE	NOTES	FILE	NO.
T.O.	T.O.K.	SEP '77	1"=100'	T.O.		





SCALE: 1"=100'

JACK FOUZE, W.R. SANFORD, CHRISTIAN CONCERN FOUNDATION INC., FIRST BAPTIST CHURCH OF DALLAS, W.A. CRISWELL FOUNDATION, INC.


ABSTRACT 792

R.S.F. LAND CORPORATION & OAK CLIFF SAVINGS & LOAN ASSOCIATION

SAN SEWER CURVE DATA	
CI	$\Delta = 50^{\circ} 01' 00''$
	$R = 1605.00'$
	$T = 748.71'$
	$L = 1401.09'$

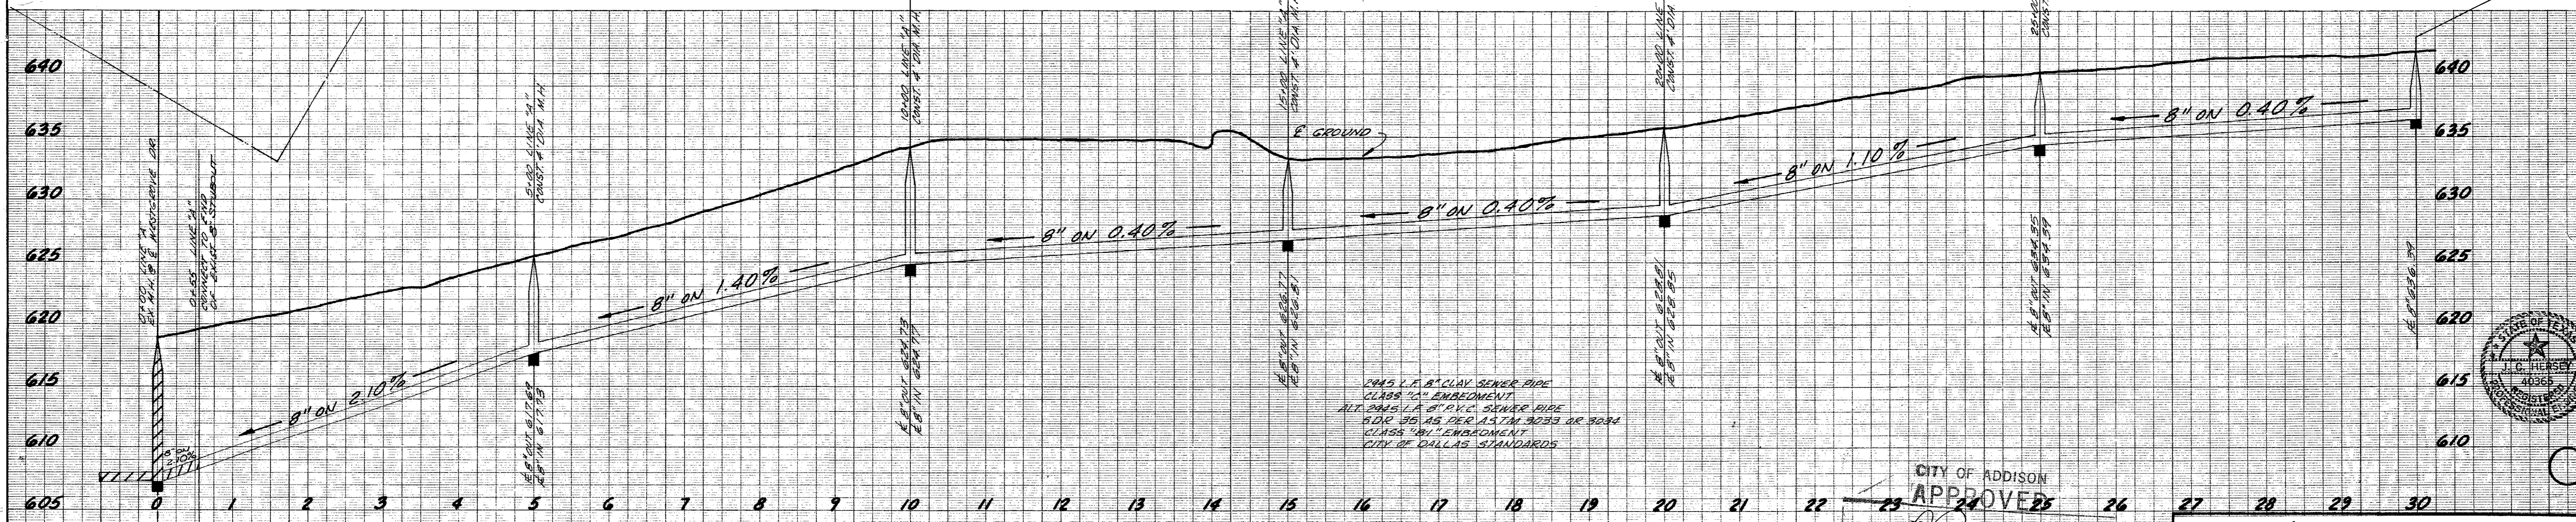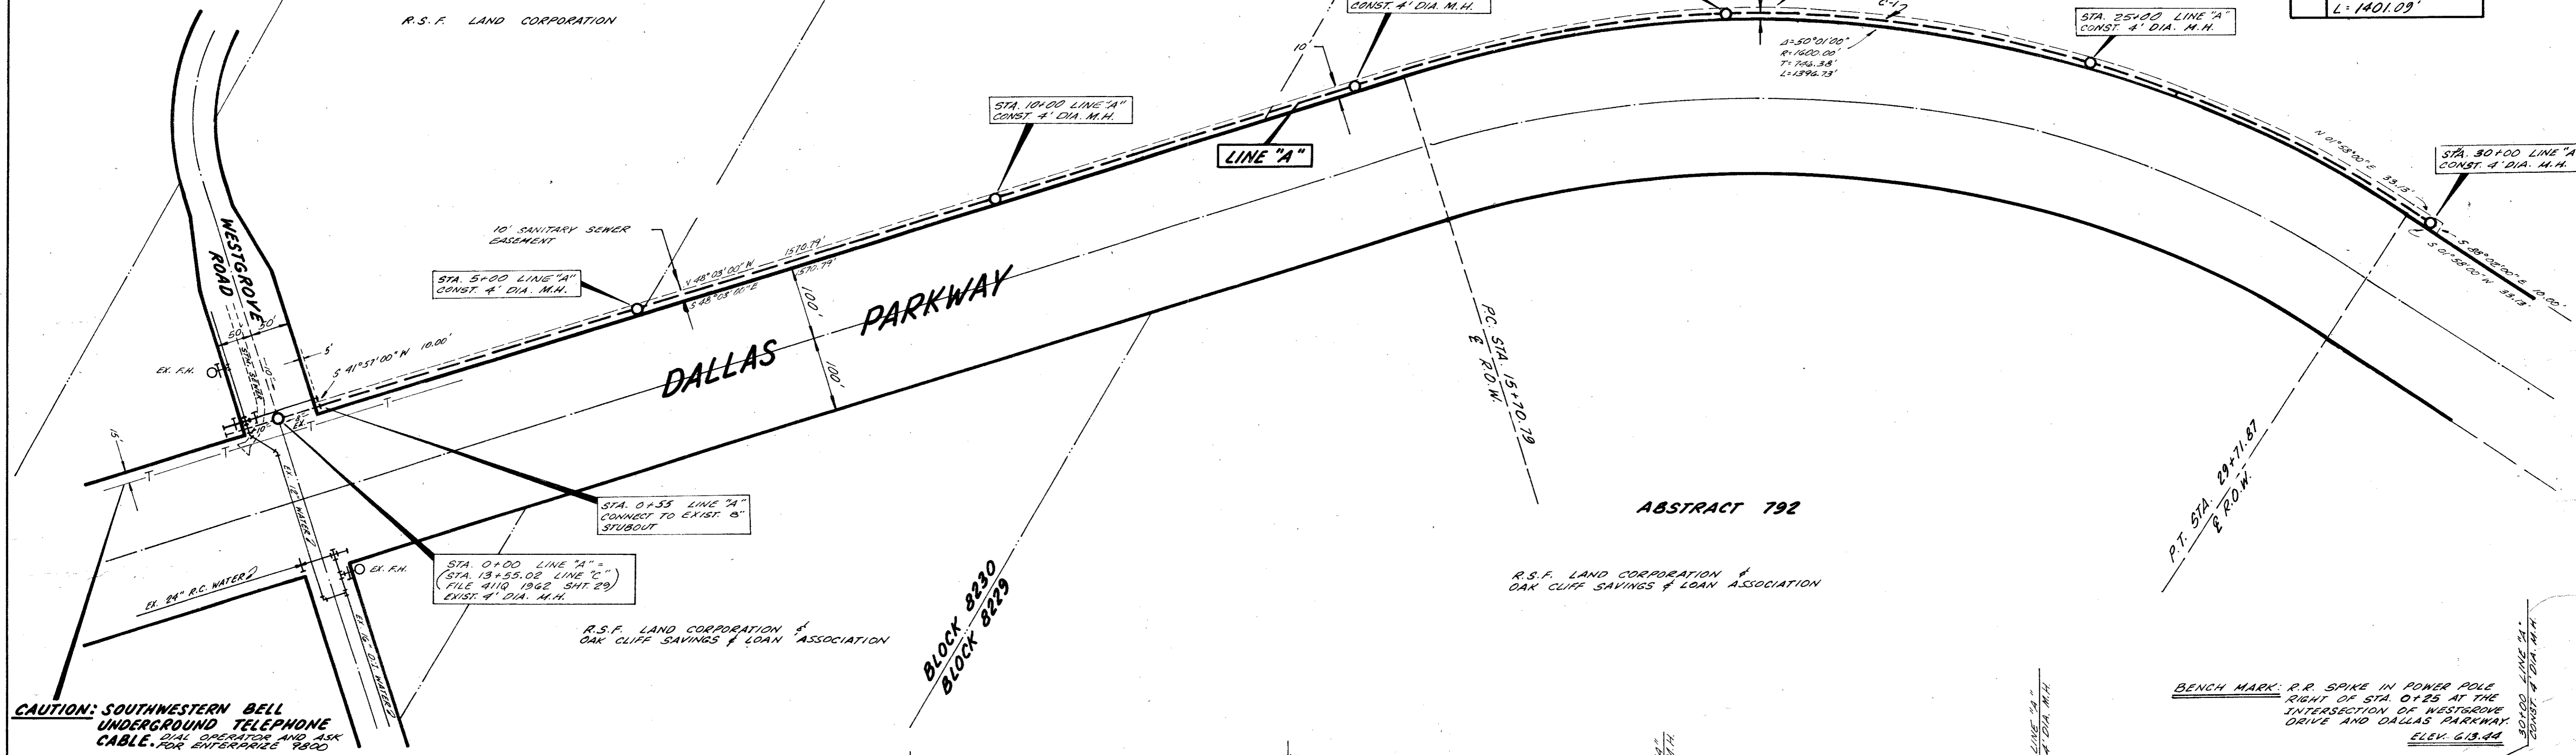

WATER & SAN. SEWER PLANS						
DALLAS PARKWAY						
WESTGROVE DRIVE TO COUNTY LINE						
ADDISON WATER UTILITIES						
CITY OF ADDISON, TEXAS						
DESIGN	DRAWN	DATE	SCALE	NOTES	FILE	NO.
THREAGILL-DOWNEY & ASSOCIATES		APR '77	1"=100'H 1"=6'V	T & D		

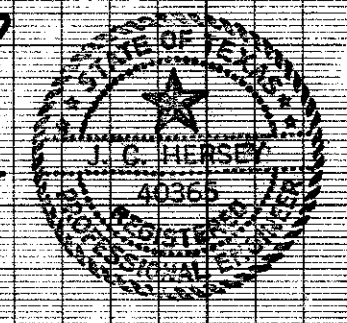

CITY OF ADDISON APPROVED

CONSTRUCTION



BUILDING DEPARTMENT

DATE: 4/24/77


ENGINEER: CONTRACTOR IS HEREBY INSTRUCTED TO EXERCISE CARE IN MEETING OR EXCEEDING ALL REQUIREMENTS OF BOTH NATIONAL AND LOCAL CODES AND/OR ORDINANCE APPLICABLE TO HIS WORK. APPROVAL OF THESE PLANS SHALL NOT BE CONSTRUED TO RELIEVE RESPONSIBILITY OR LIABILITY OF CONTRACTOR TO SUCH CODES.




COLLIN COUNTY
DALLAS COUNTY

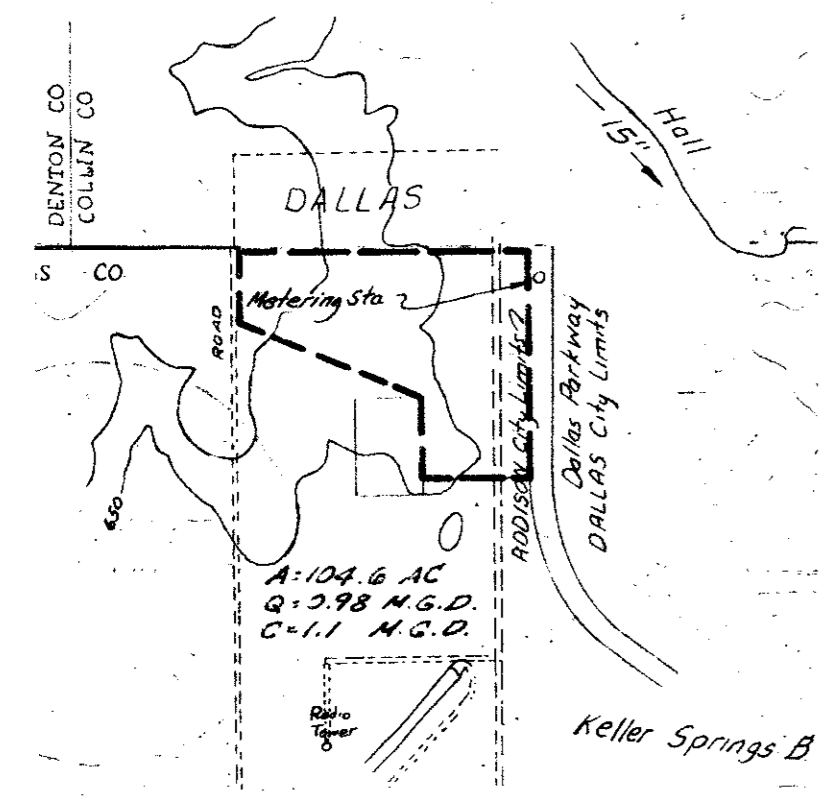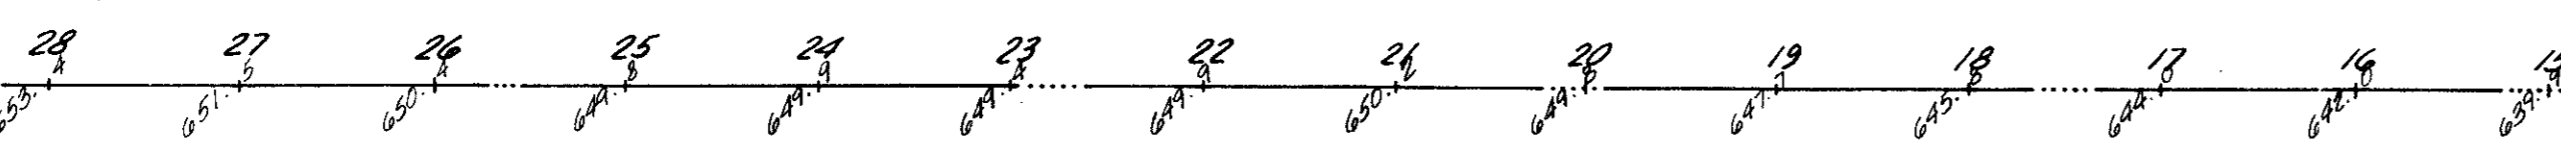

DRAINAGE AREA MAP

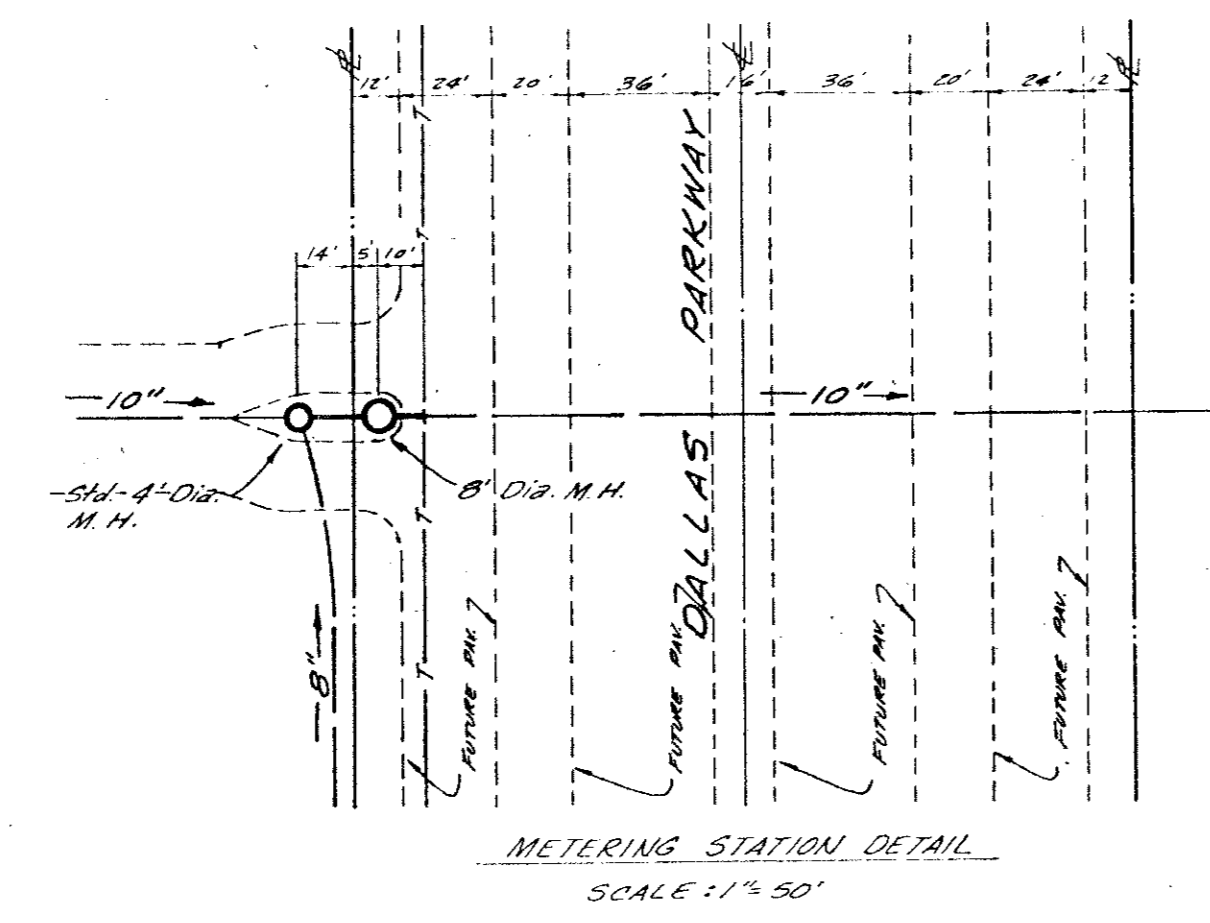


METERING STATION DETAIL
SCALE: 1" = 50'

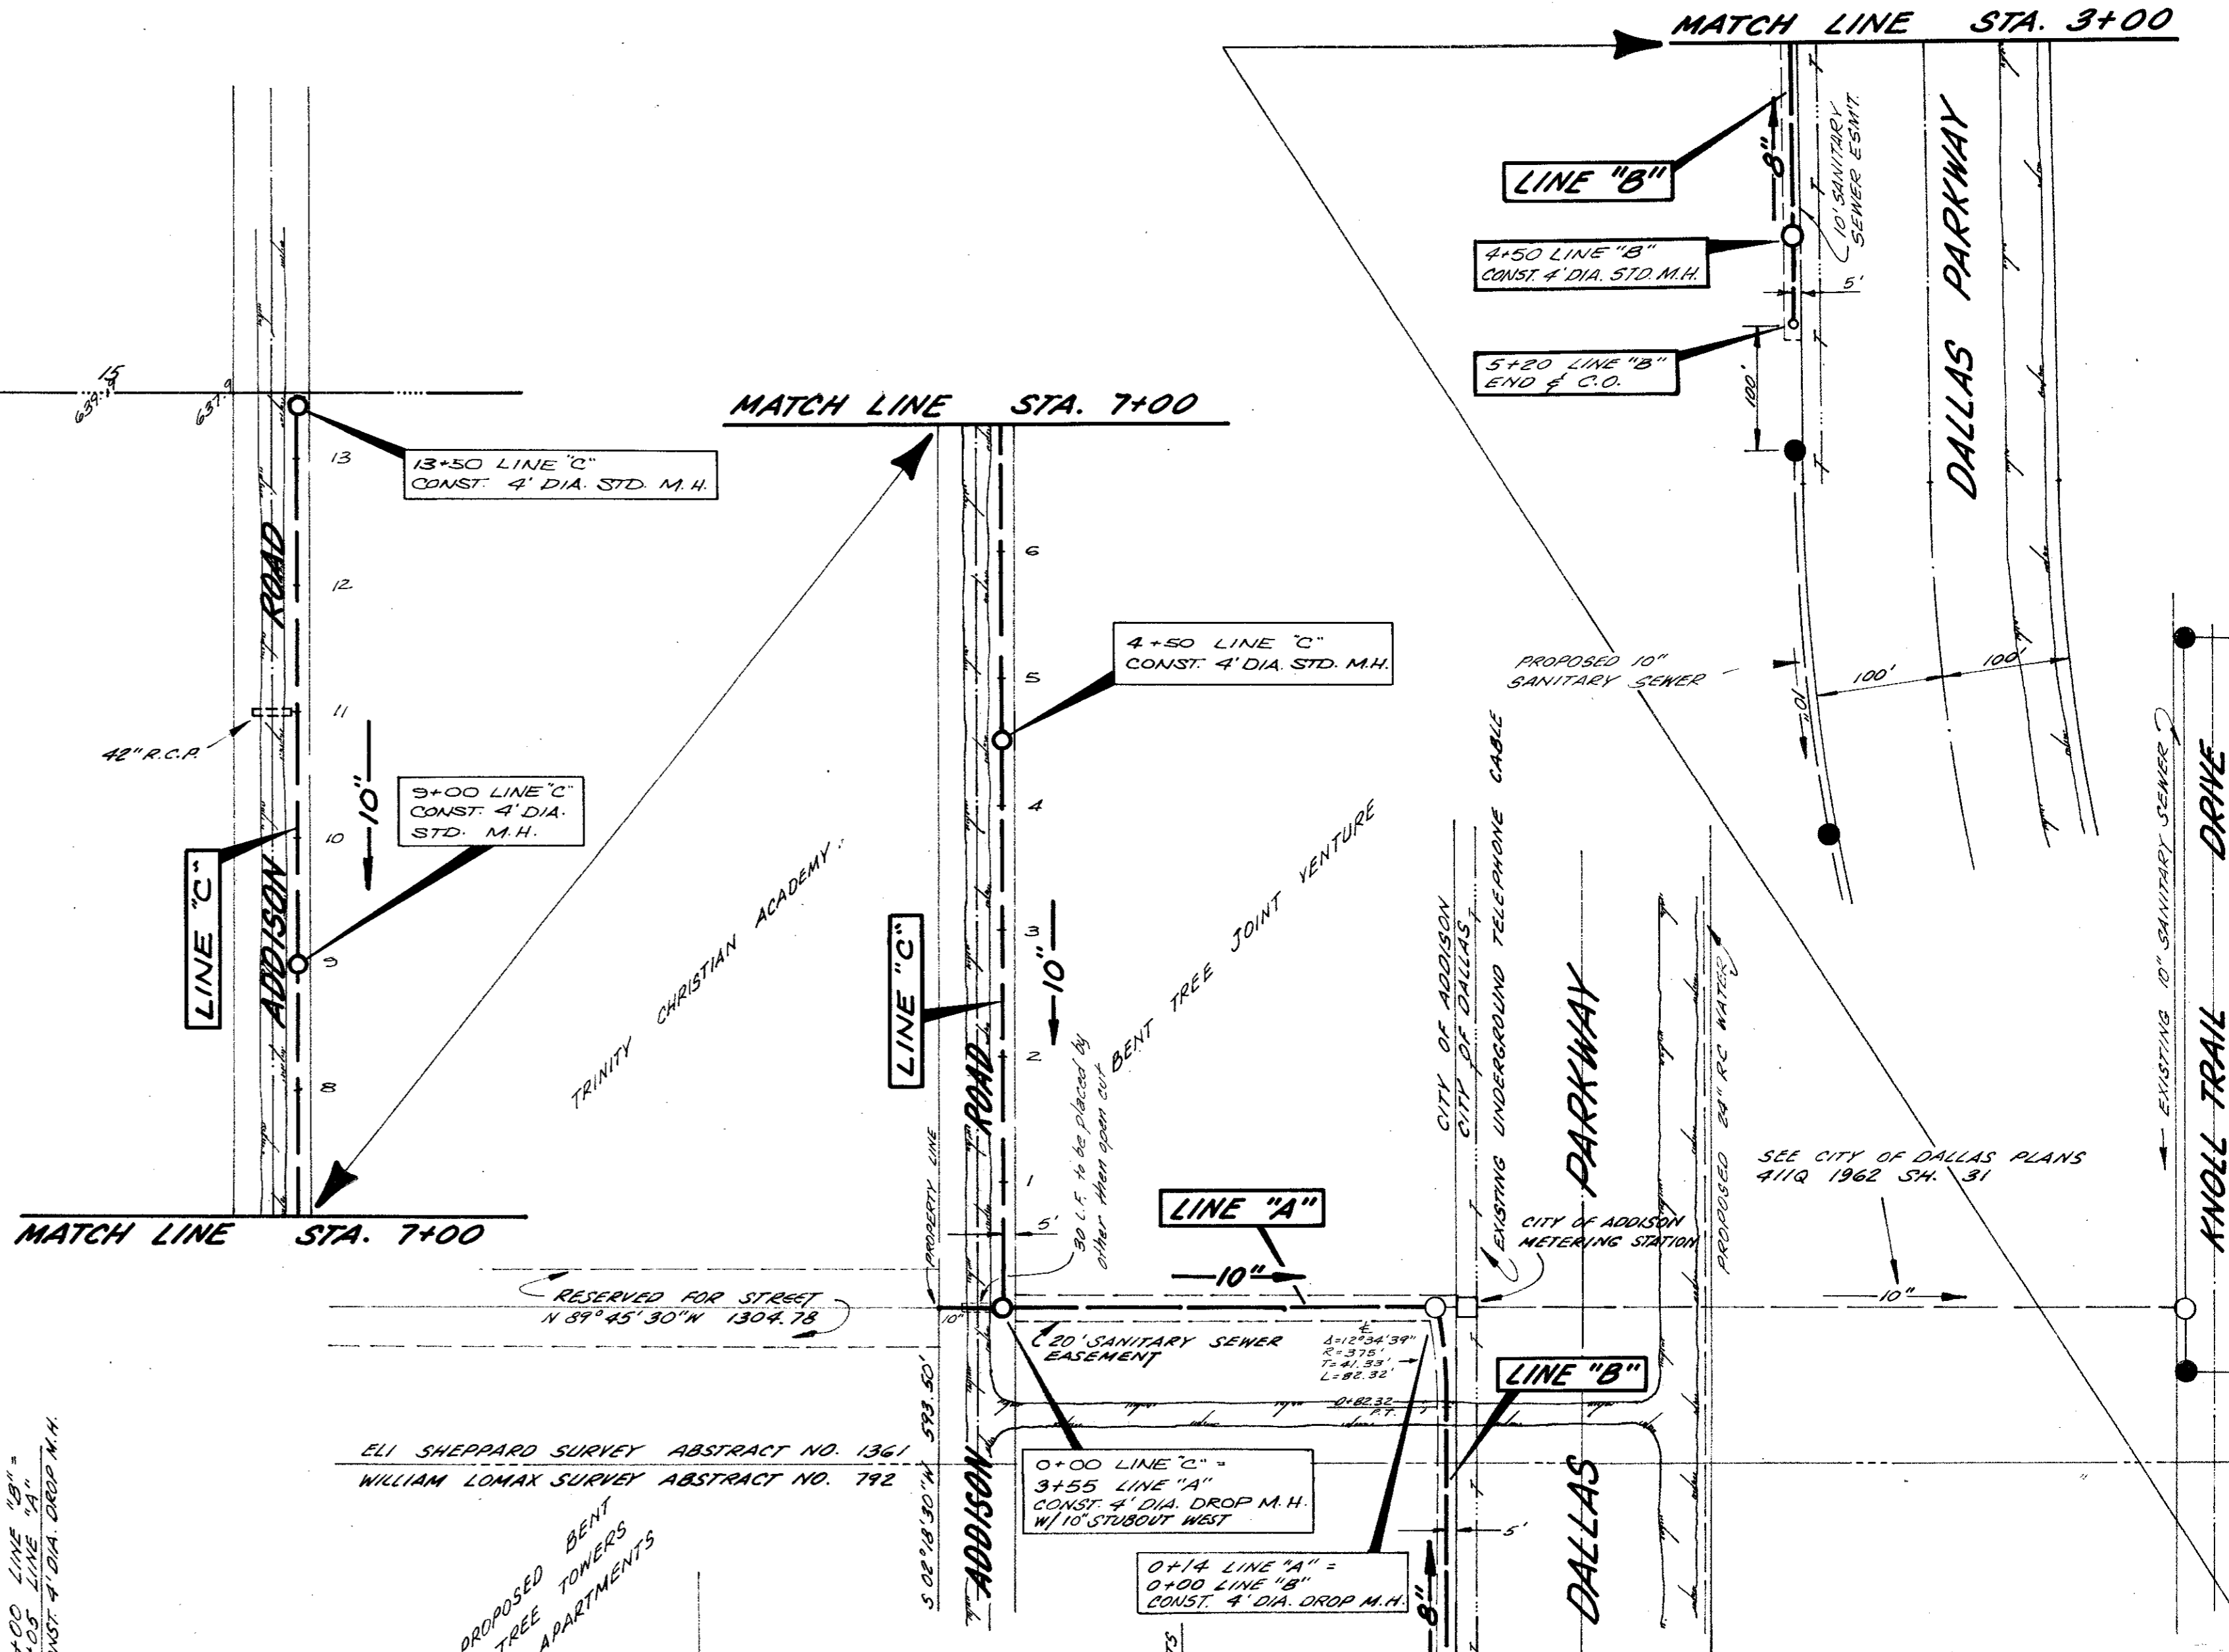

BENCH MARK
R.R. SPRING IN POWER POLE
RIGOR OF STA. 7+00 DALLAS
PARKWAY PLANS AT THE
INTERSECTION OF MASTROVE
DRIVE AND DALLAS PARKWAY
ELEV. 628.44

NOTE:
IT WILL BE THE CONTRACTOR'S
RESPONSIBILITY TO VERIFY THE
LOCATION AND DEPTH OF ALL
EXISTING UTILITIES.

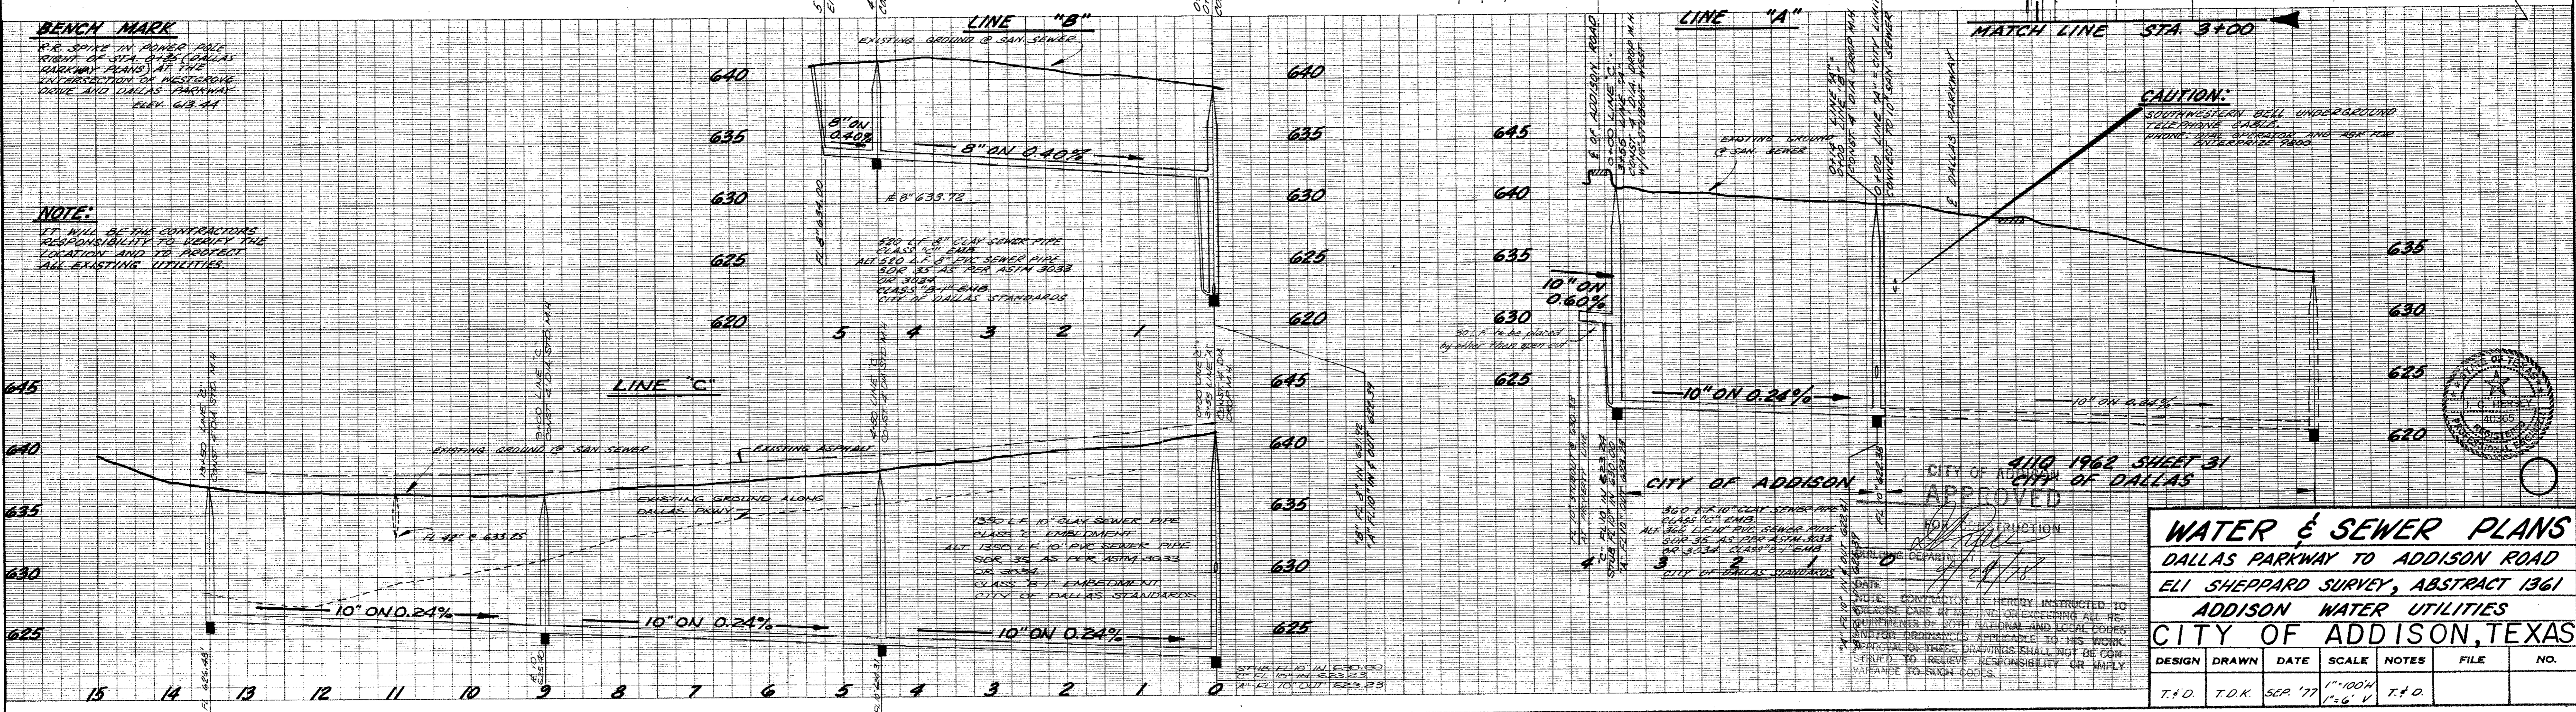


CAUTION:
SOUTHWESTERN BELL UNDERGROUND
TELEPHONE CABLES
KNOWN. OPERATOR AND ASK FOR
ENTRANCE 1900.


CITY OF ADDISON
CITY OF DALLAS
4110 1962 SHEET 31
APPROVED

WATER & SEWER PLANS
DALLAS PARKWAY TO ADDISON ROAD
ELI SHEPPARD SURVEY, ABSTRACT 1361
ADDISON WATER UTILITIES
CITY OF ADDISON, TEXAS

DESIGN	DRAWN	DATE	SCALE	NOTES	FILE	NO.
T.F.D.	T.D.K.	SEP '77	1"=100' 1"=6' V	T.F.D.		

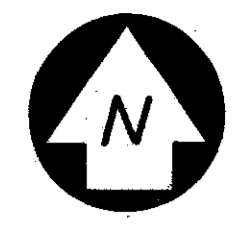

SCALE: 1"=100'

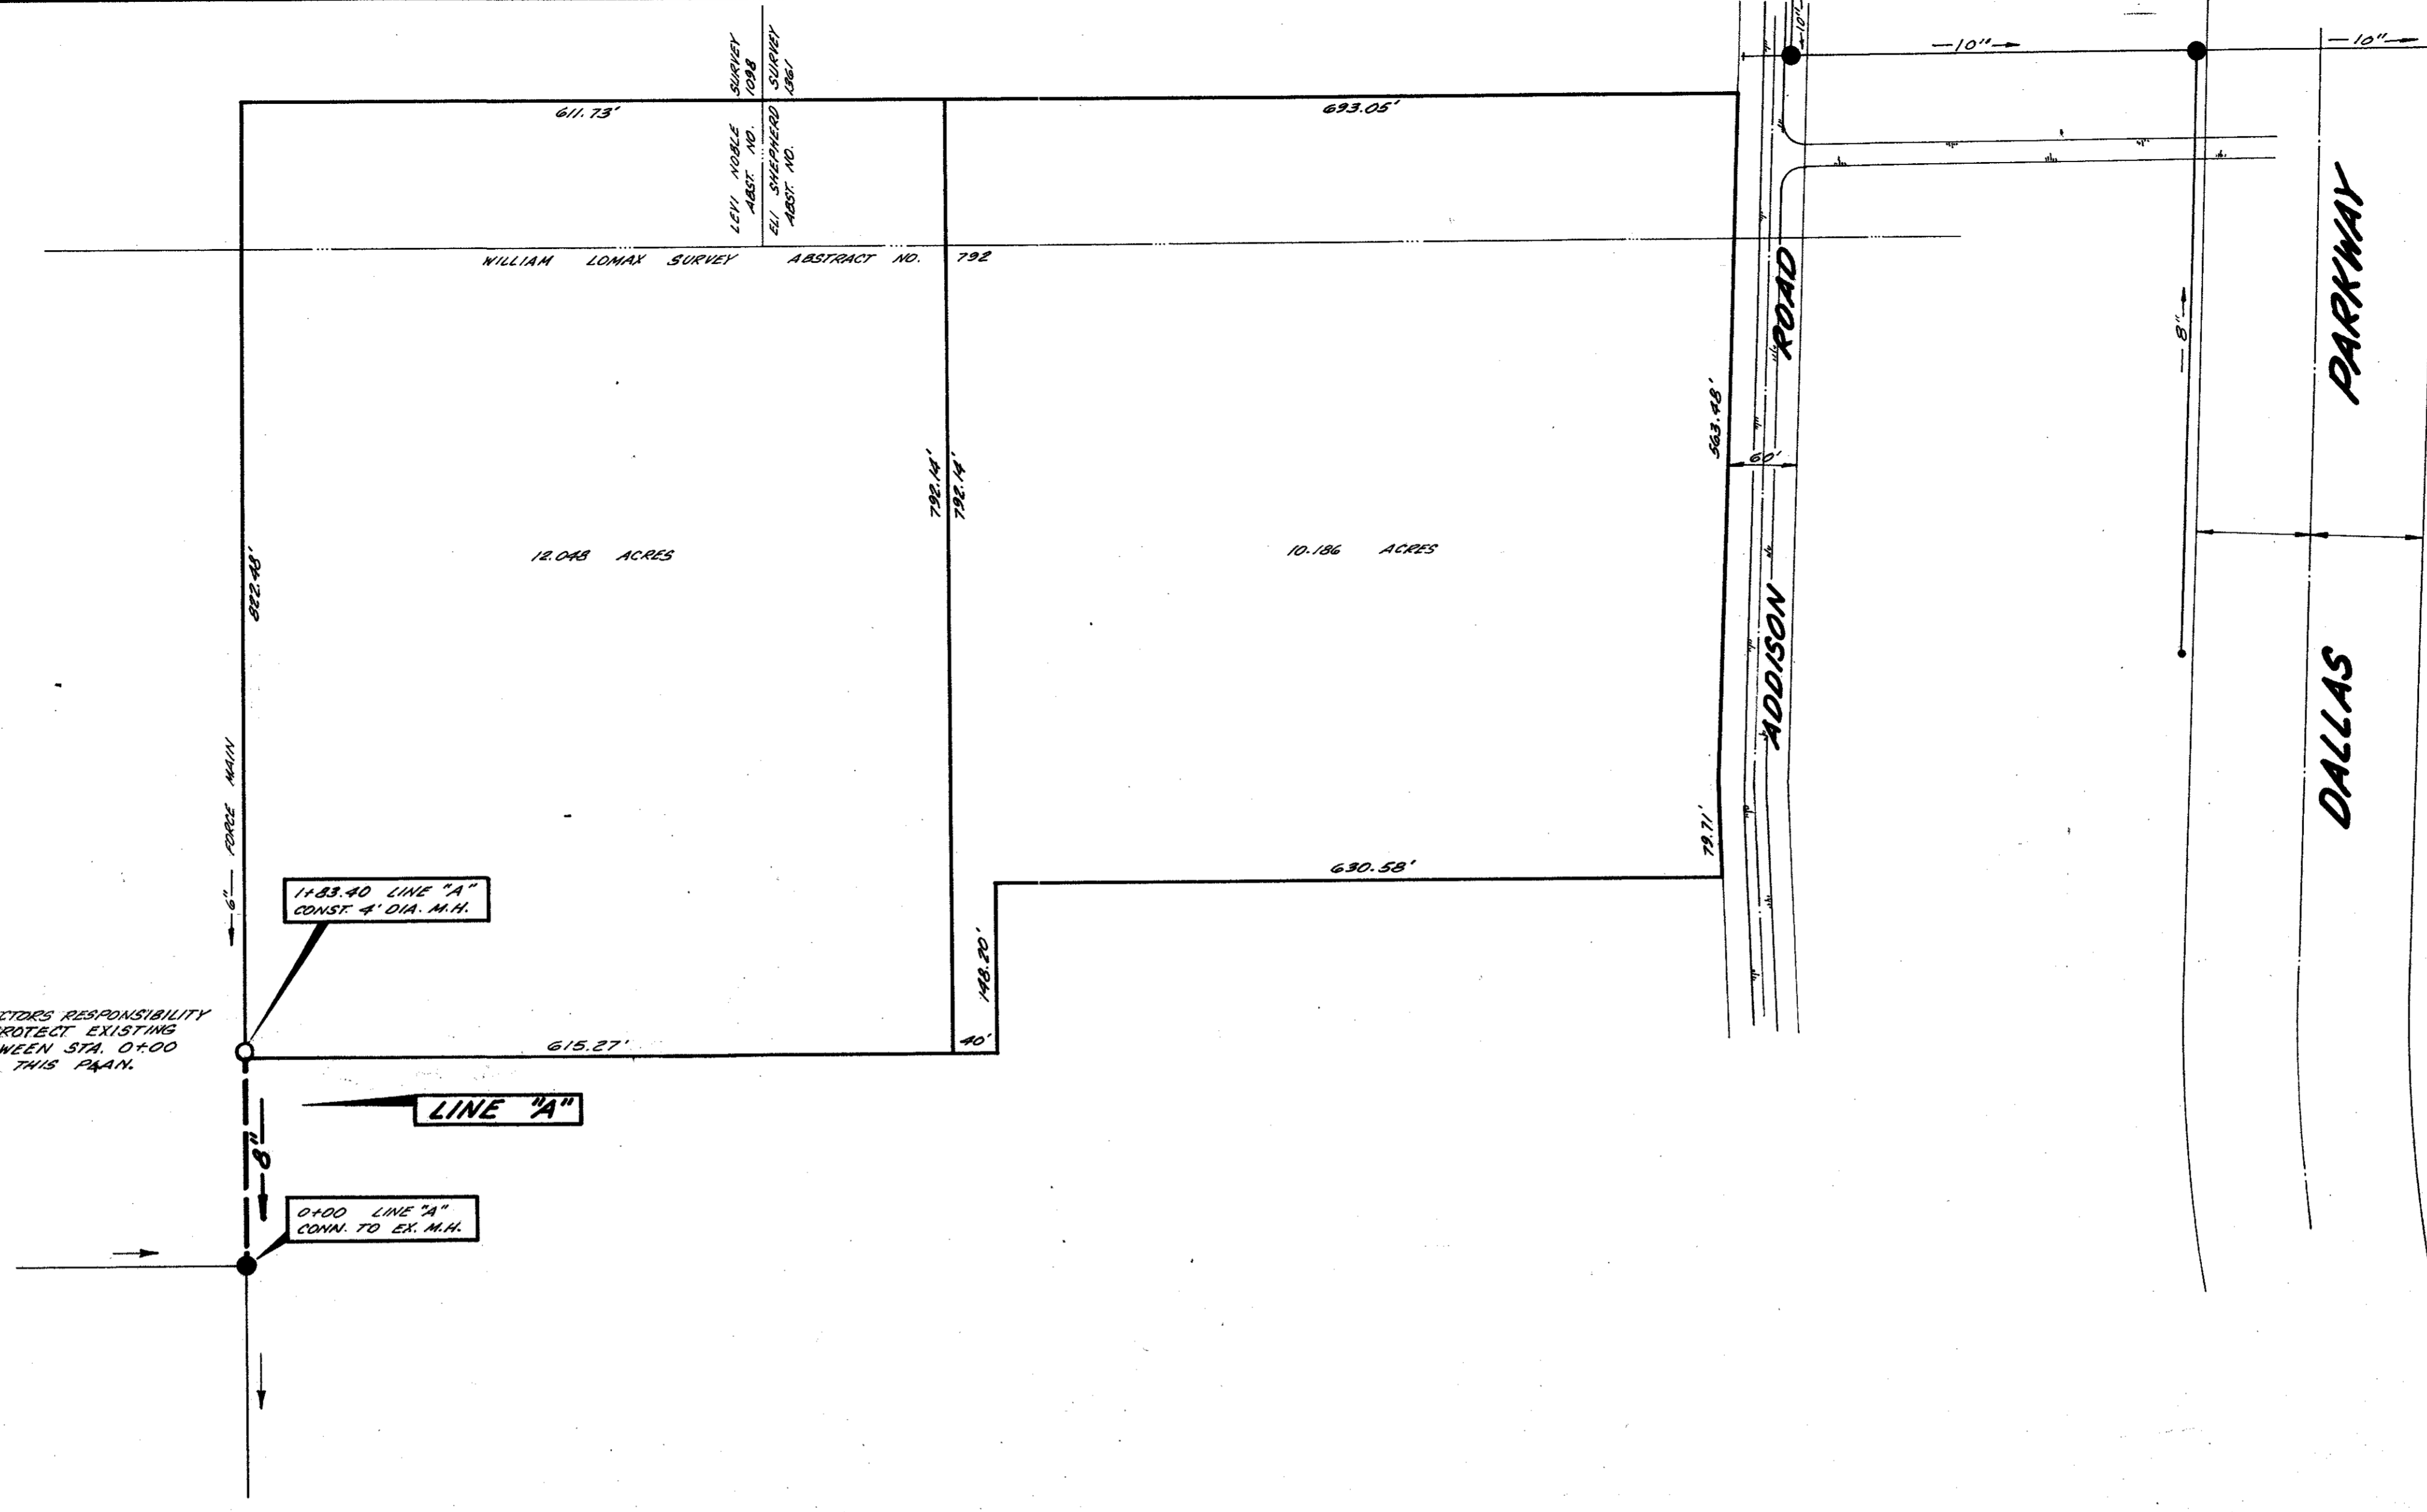


NOTE: IT IS THE CONTRACTOR'S RESPONSIBILITY TO LOCATE AND PROTECT EXISTING FORCE MAIN BETWEEN STA. 0+00 AND STA. 1+83.90 THIS PLAN.

11+83.90 LINE "A" CONST. 4" DIA. M.H.

0+00 LINE "A" CONN. TO EX. M.H.

LINE "A"

LINE "A"

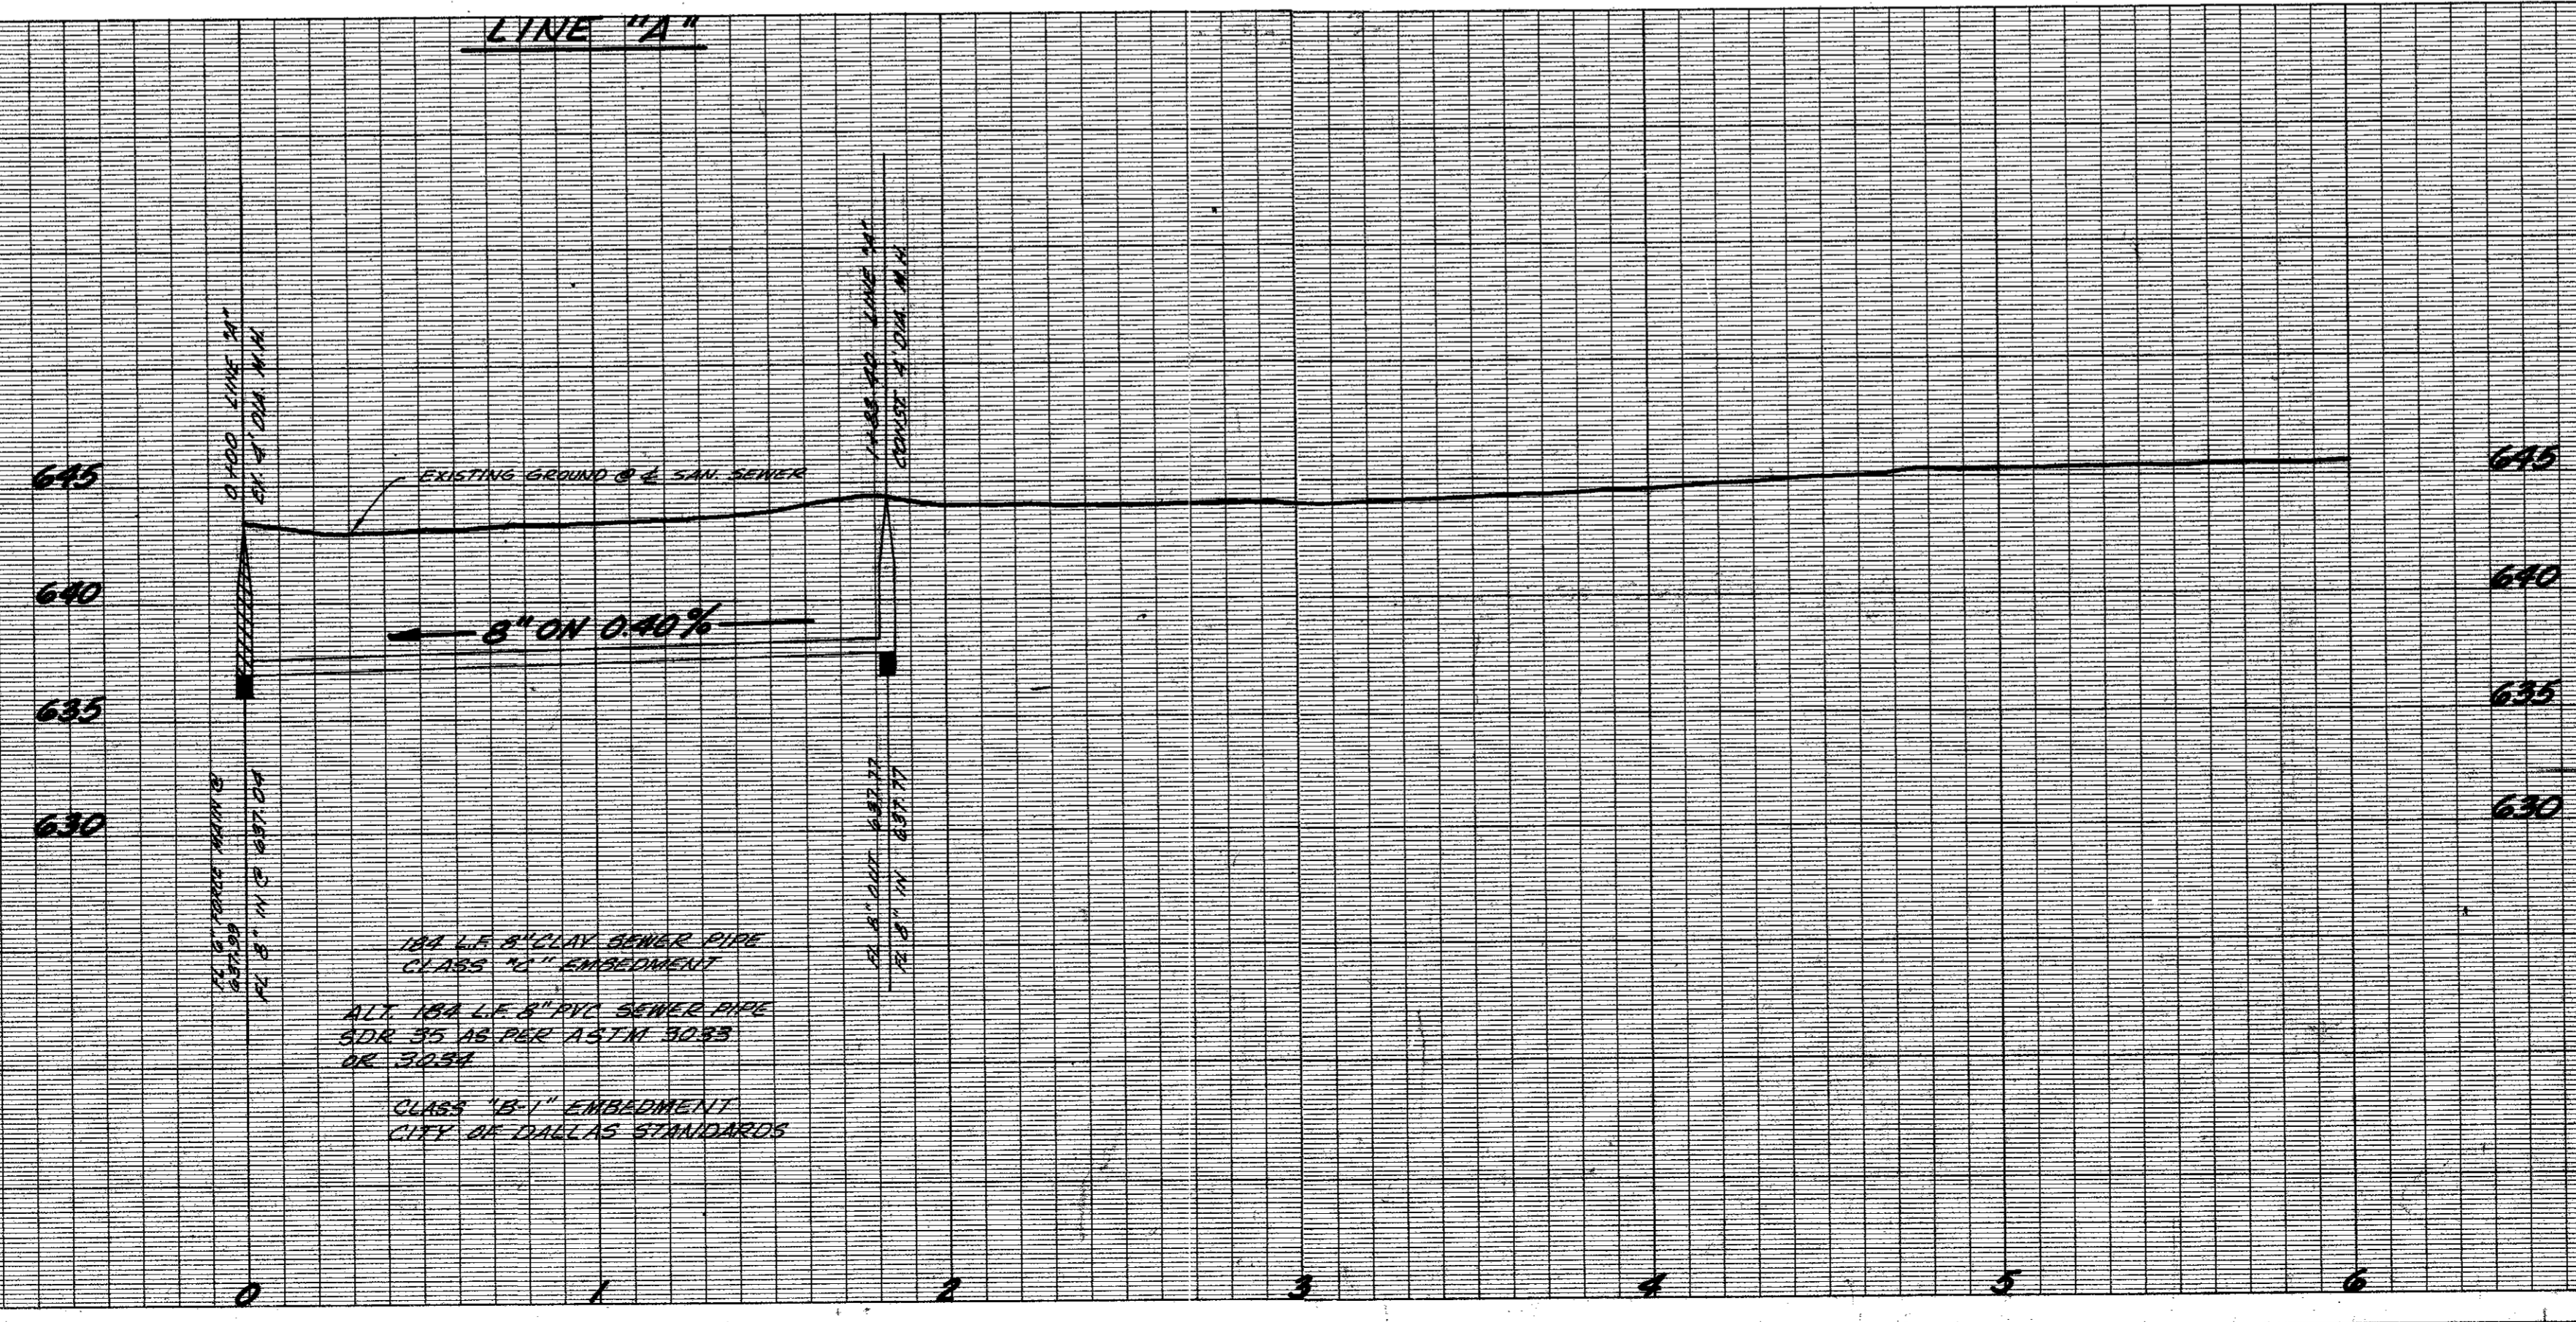

NOTE: IT WILL BE THE CONTRACTOR'S RESPONSIBILITY TO VERIFY THE LOCATION AND TO PROTECT ALL EXISTING UTILITIES.

BELOW MARK: NAILED IN THE WEST SIDE OF DODLEY ROAD AND WAYCOX, 250' NORTH OF SOUTHWEST CORNER OF THE TEXAS CHRISTIAN ACADEMY TRACT. ELEV. 640.48

WATER & SEWER PLANS
BENT TREE TOWERS APARTMENTS
 ADDISON ROAD
 ADDISON WATER UTILITIES
 CITY OF ADDISON, TEXAS

DESIGN	DRAWN	DATE	SCALE	NOTES	FILE
T.F.D.	T.O.K.	AUG. '71	1"=6" / 1"=6"	T.F.D.	

11-83-90 LINE "A" CONST. 4" DIA. M.H.
 0+00 LINE "A" CONN. TO EX. M.H.