
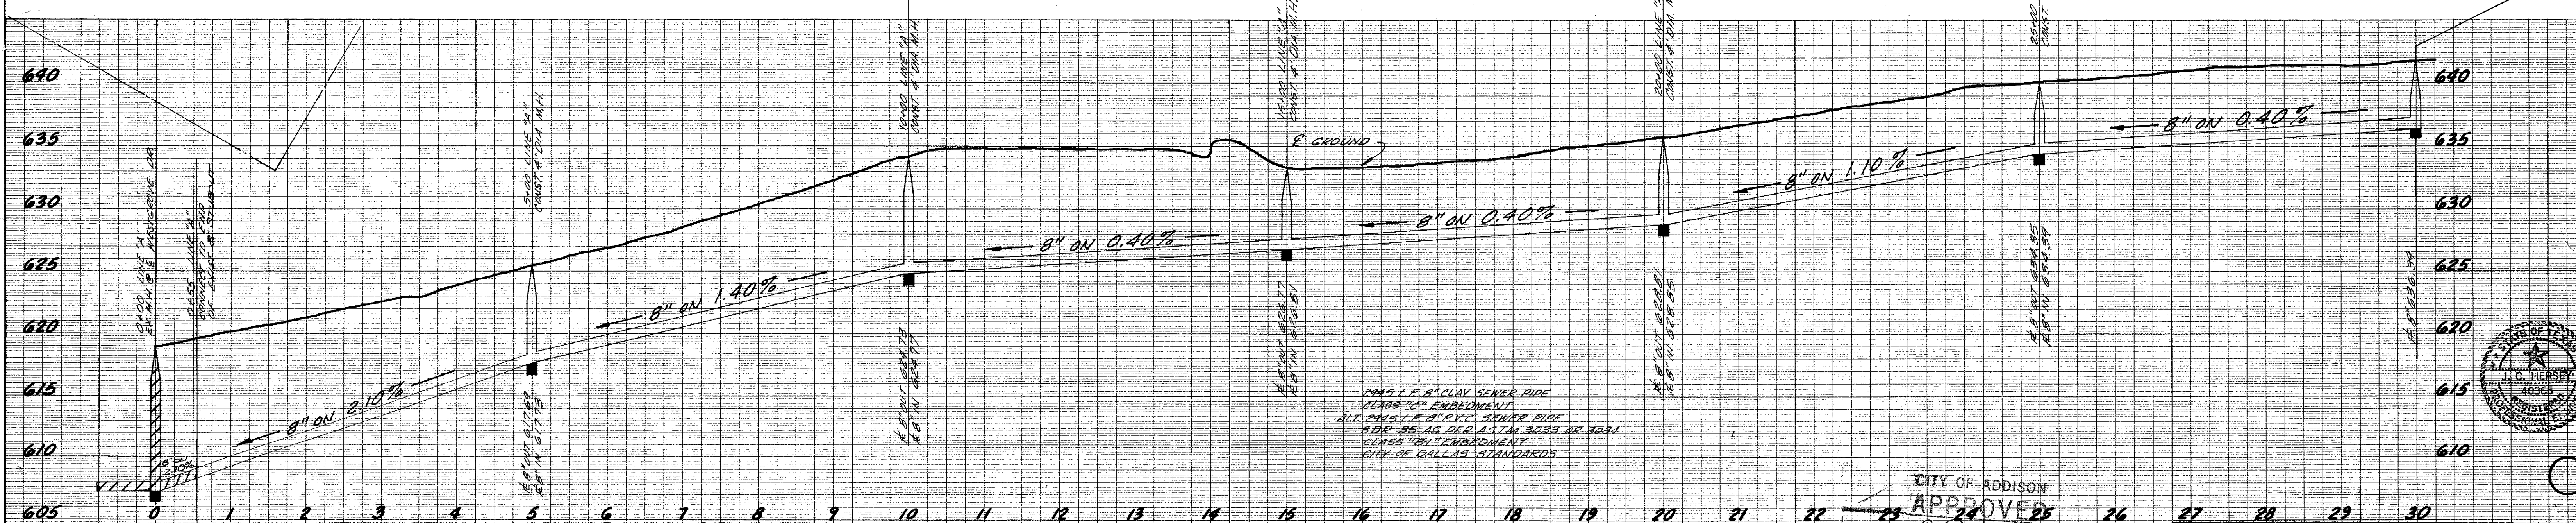


JACK FOUZE, W.R. SANFORD, CHRISTIAN CONCERN FOUNDATION INC., FIRST BAPTIST CHURCH OF DALLAS, W.A. CRISWELL FOUNDATION, INC.

ABSTRACT 792

R.S.F. LAND CORPORATION & OAK CLIFF SAVINGS & LOAN ASSOCIATION

SAN SEWER CURVE DATA	
CI	Δ = 50° 01' 00"
	R = 1605.00'
	T = 748.71'
	L = 1401.09'

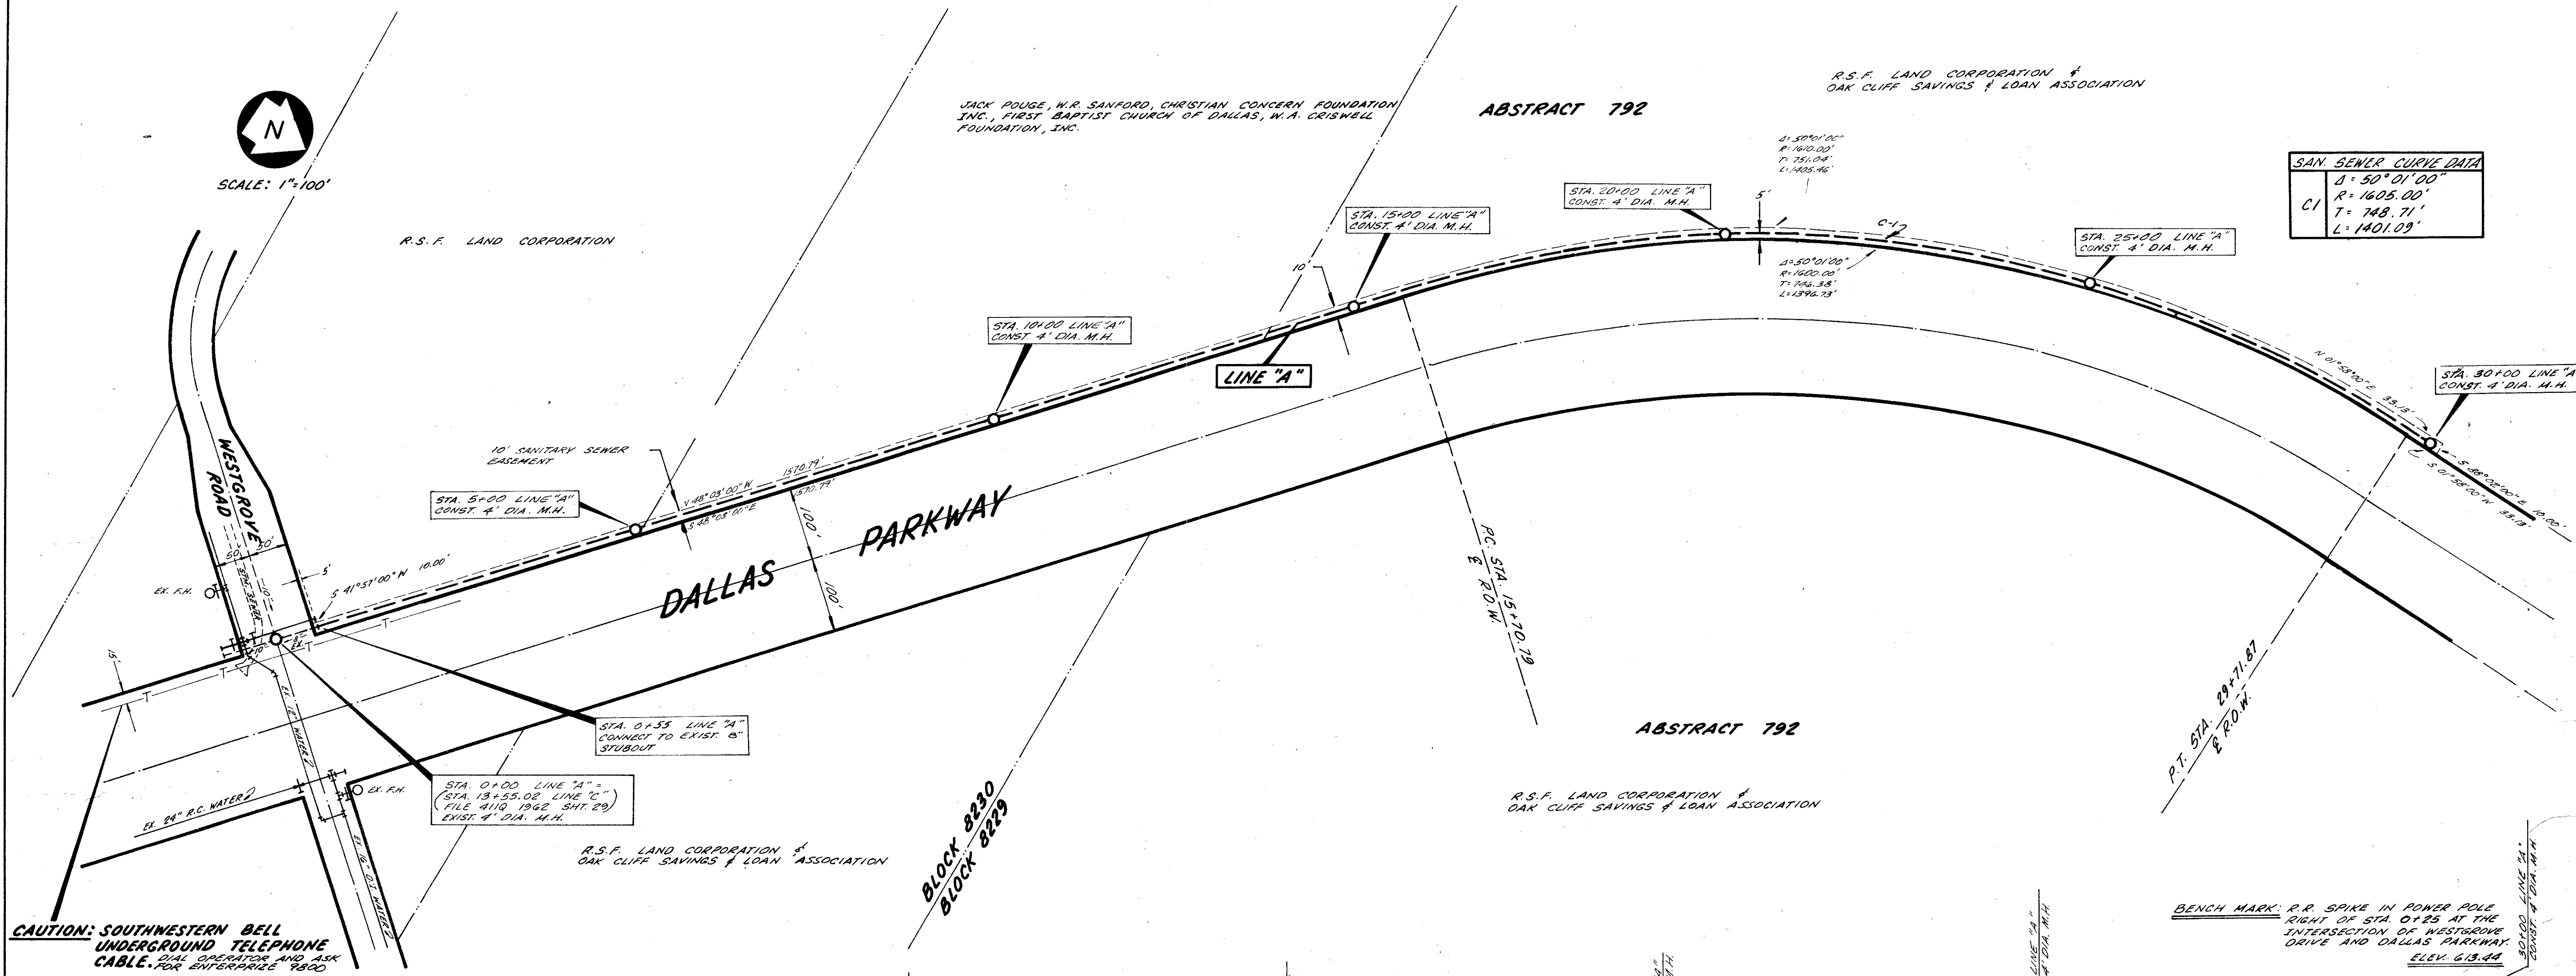

CITY OF ADDISON APPROVED
 APR 25 1977
 BUILDING DEPARTMENT
 DATE: 4/24/77
 ENGINEER: [Signature]
 CONTRACTOR IS HEREBY INSTRUCTED TO EXERCISE CARE IN MEETING OR EXCEEDING ALL REQUIREMENTS OF BOTH NATIONAL AND LOCAL CODES AND/OR ORDINANCE APPLICABLE TO HIS WORK. APPROVAL OF THESE PLANS SHALL NOT BE CONSTRUED TO RELIEVE RESPONSIBILITY OR LIABILITY OF CONTRACTOR TO SUCH CODES.

WATER & SAN. SEWER PLANS						
DALLAS PARKWAY						
WESTGROVE DRIVE TO COUNTY LINE						
ADDISON WATER UTILITIES						
CITY OF ADDISON, TEXAS						
DESIGN	DRAWN	DATE	SCALE	NOTES	FILE	NO.
THREAGILL-DOWNEY & ASSOCIATES		APR '77	1"=100'H 1"=6'V	T & D		

