





SCALE: 1"=100'

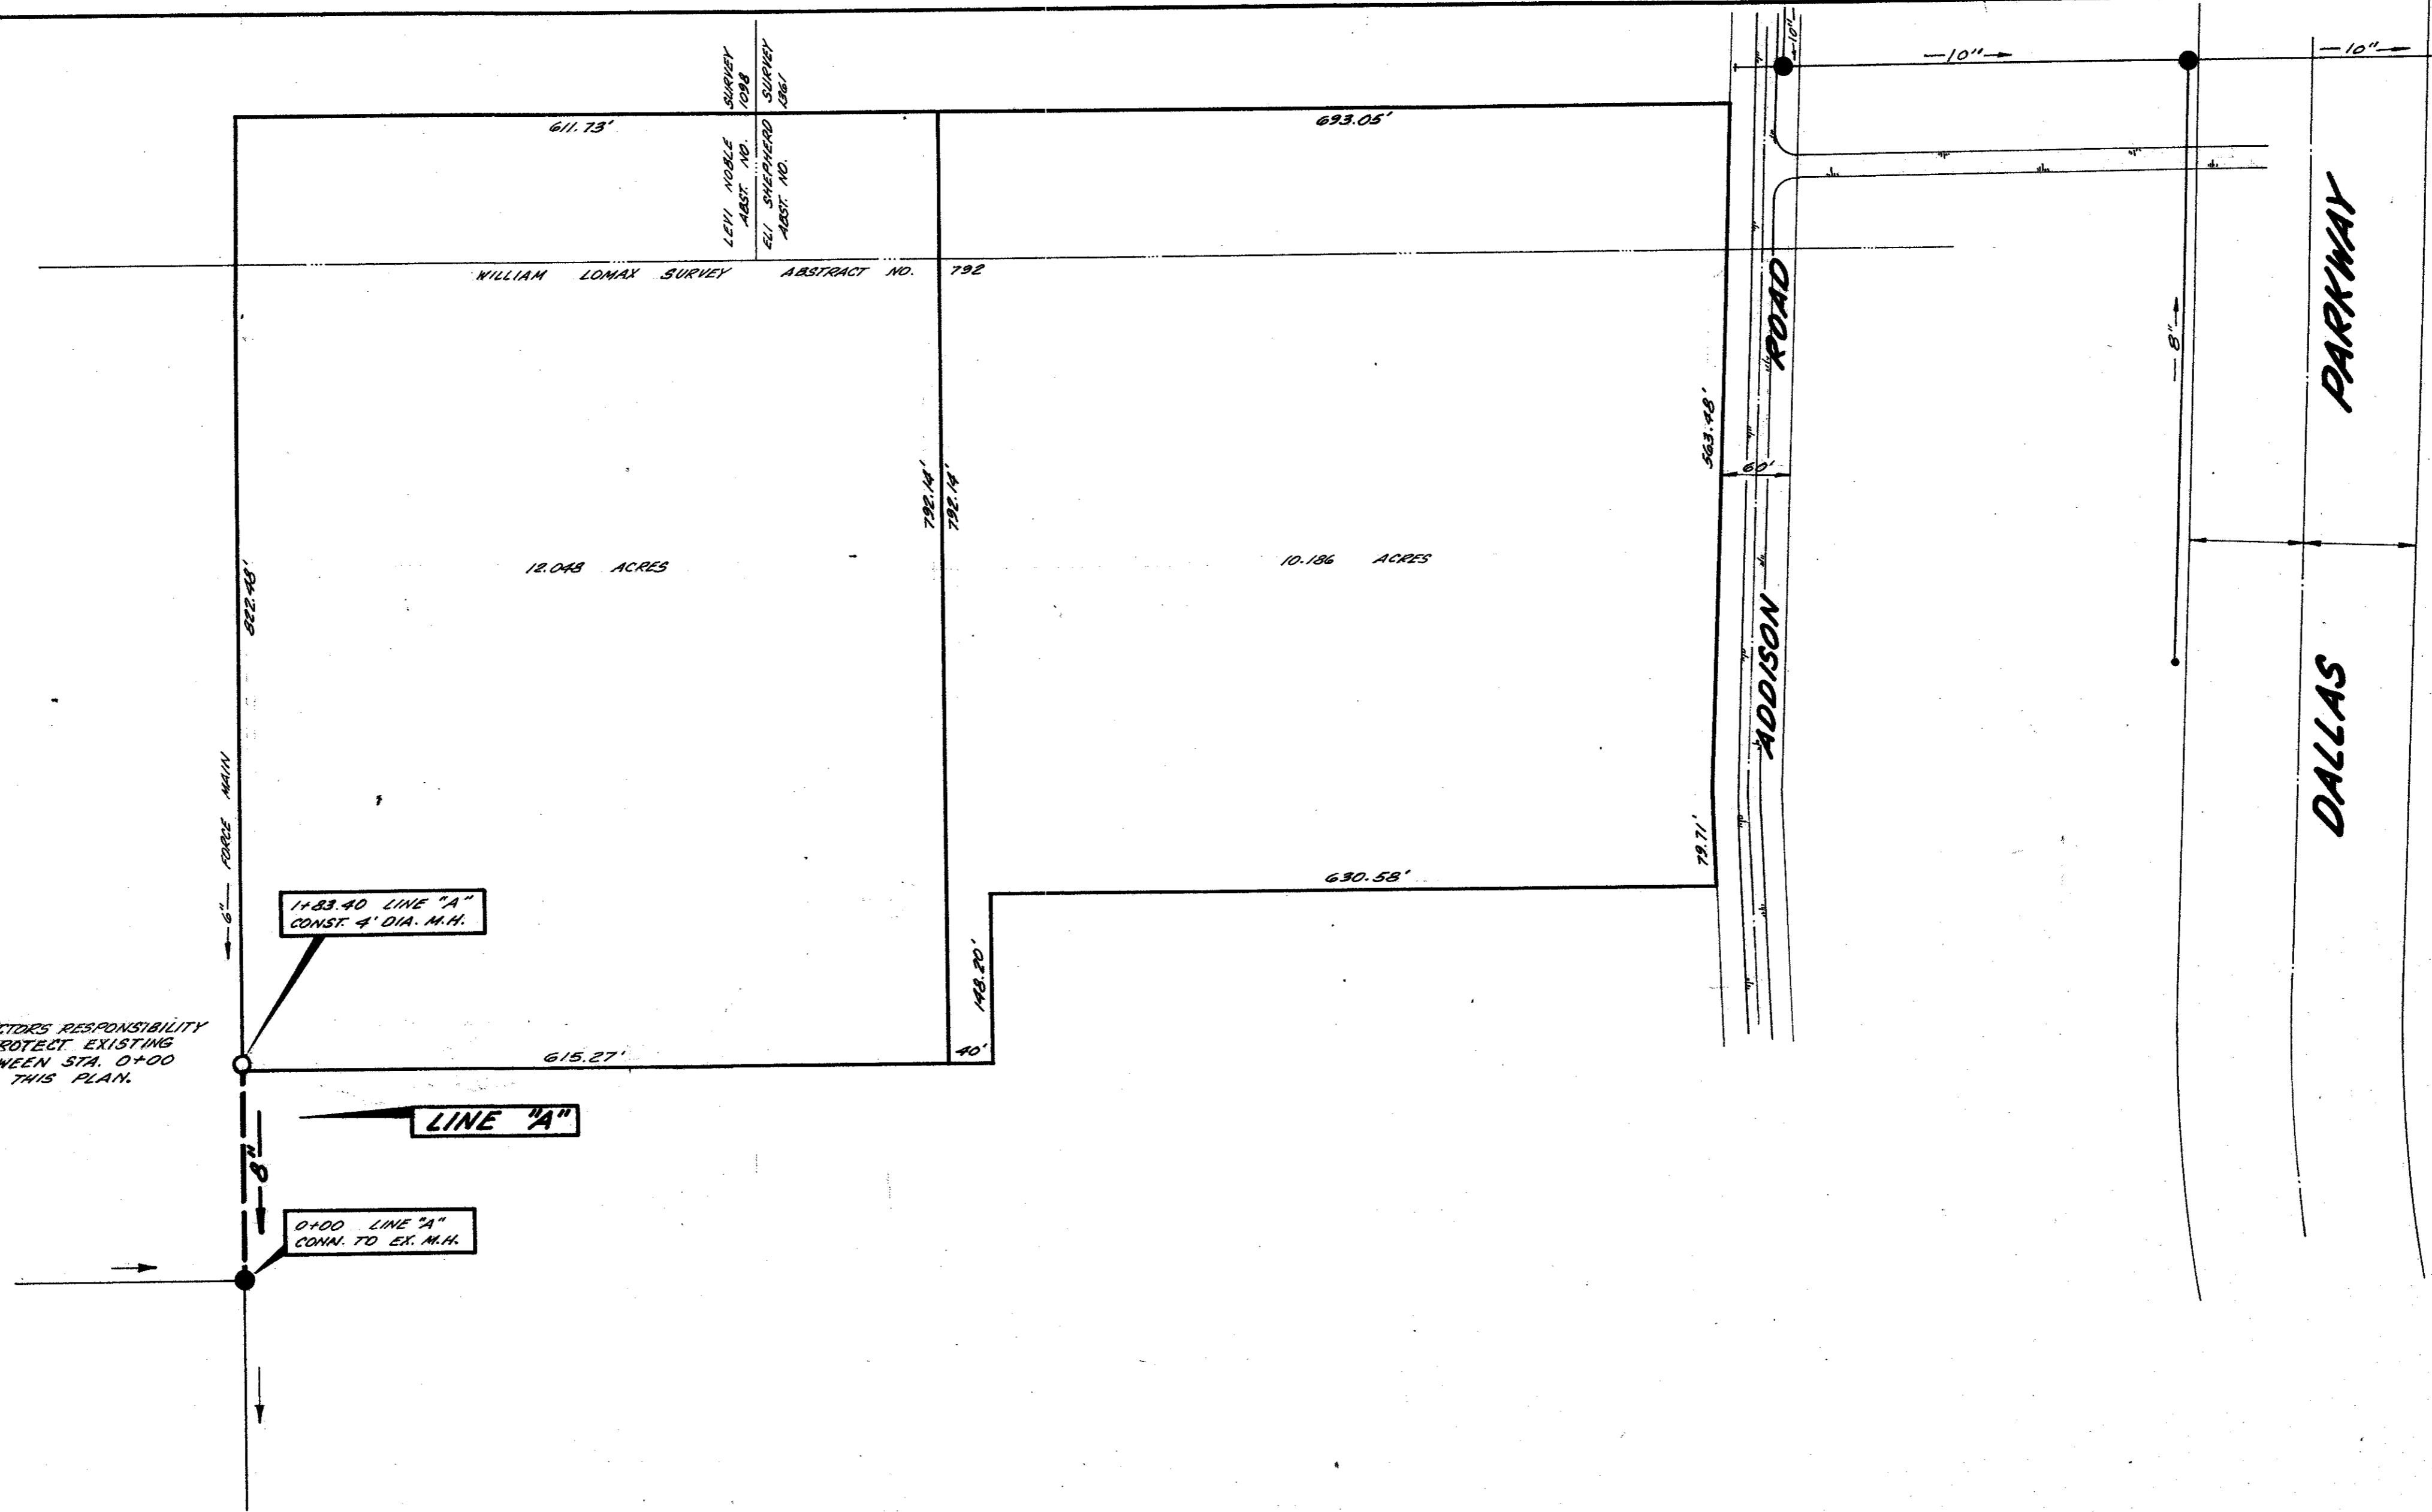

NOTE: IT IS THE CONTRACTOR'S RESPONSIBILITY TO LOCATE AND PROTECT EXISTING FORCE MAIN BETWEEN STA. 0+00 AND STA. 1183.40 THIS PLAN.

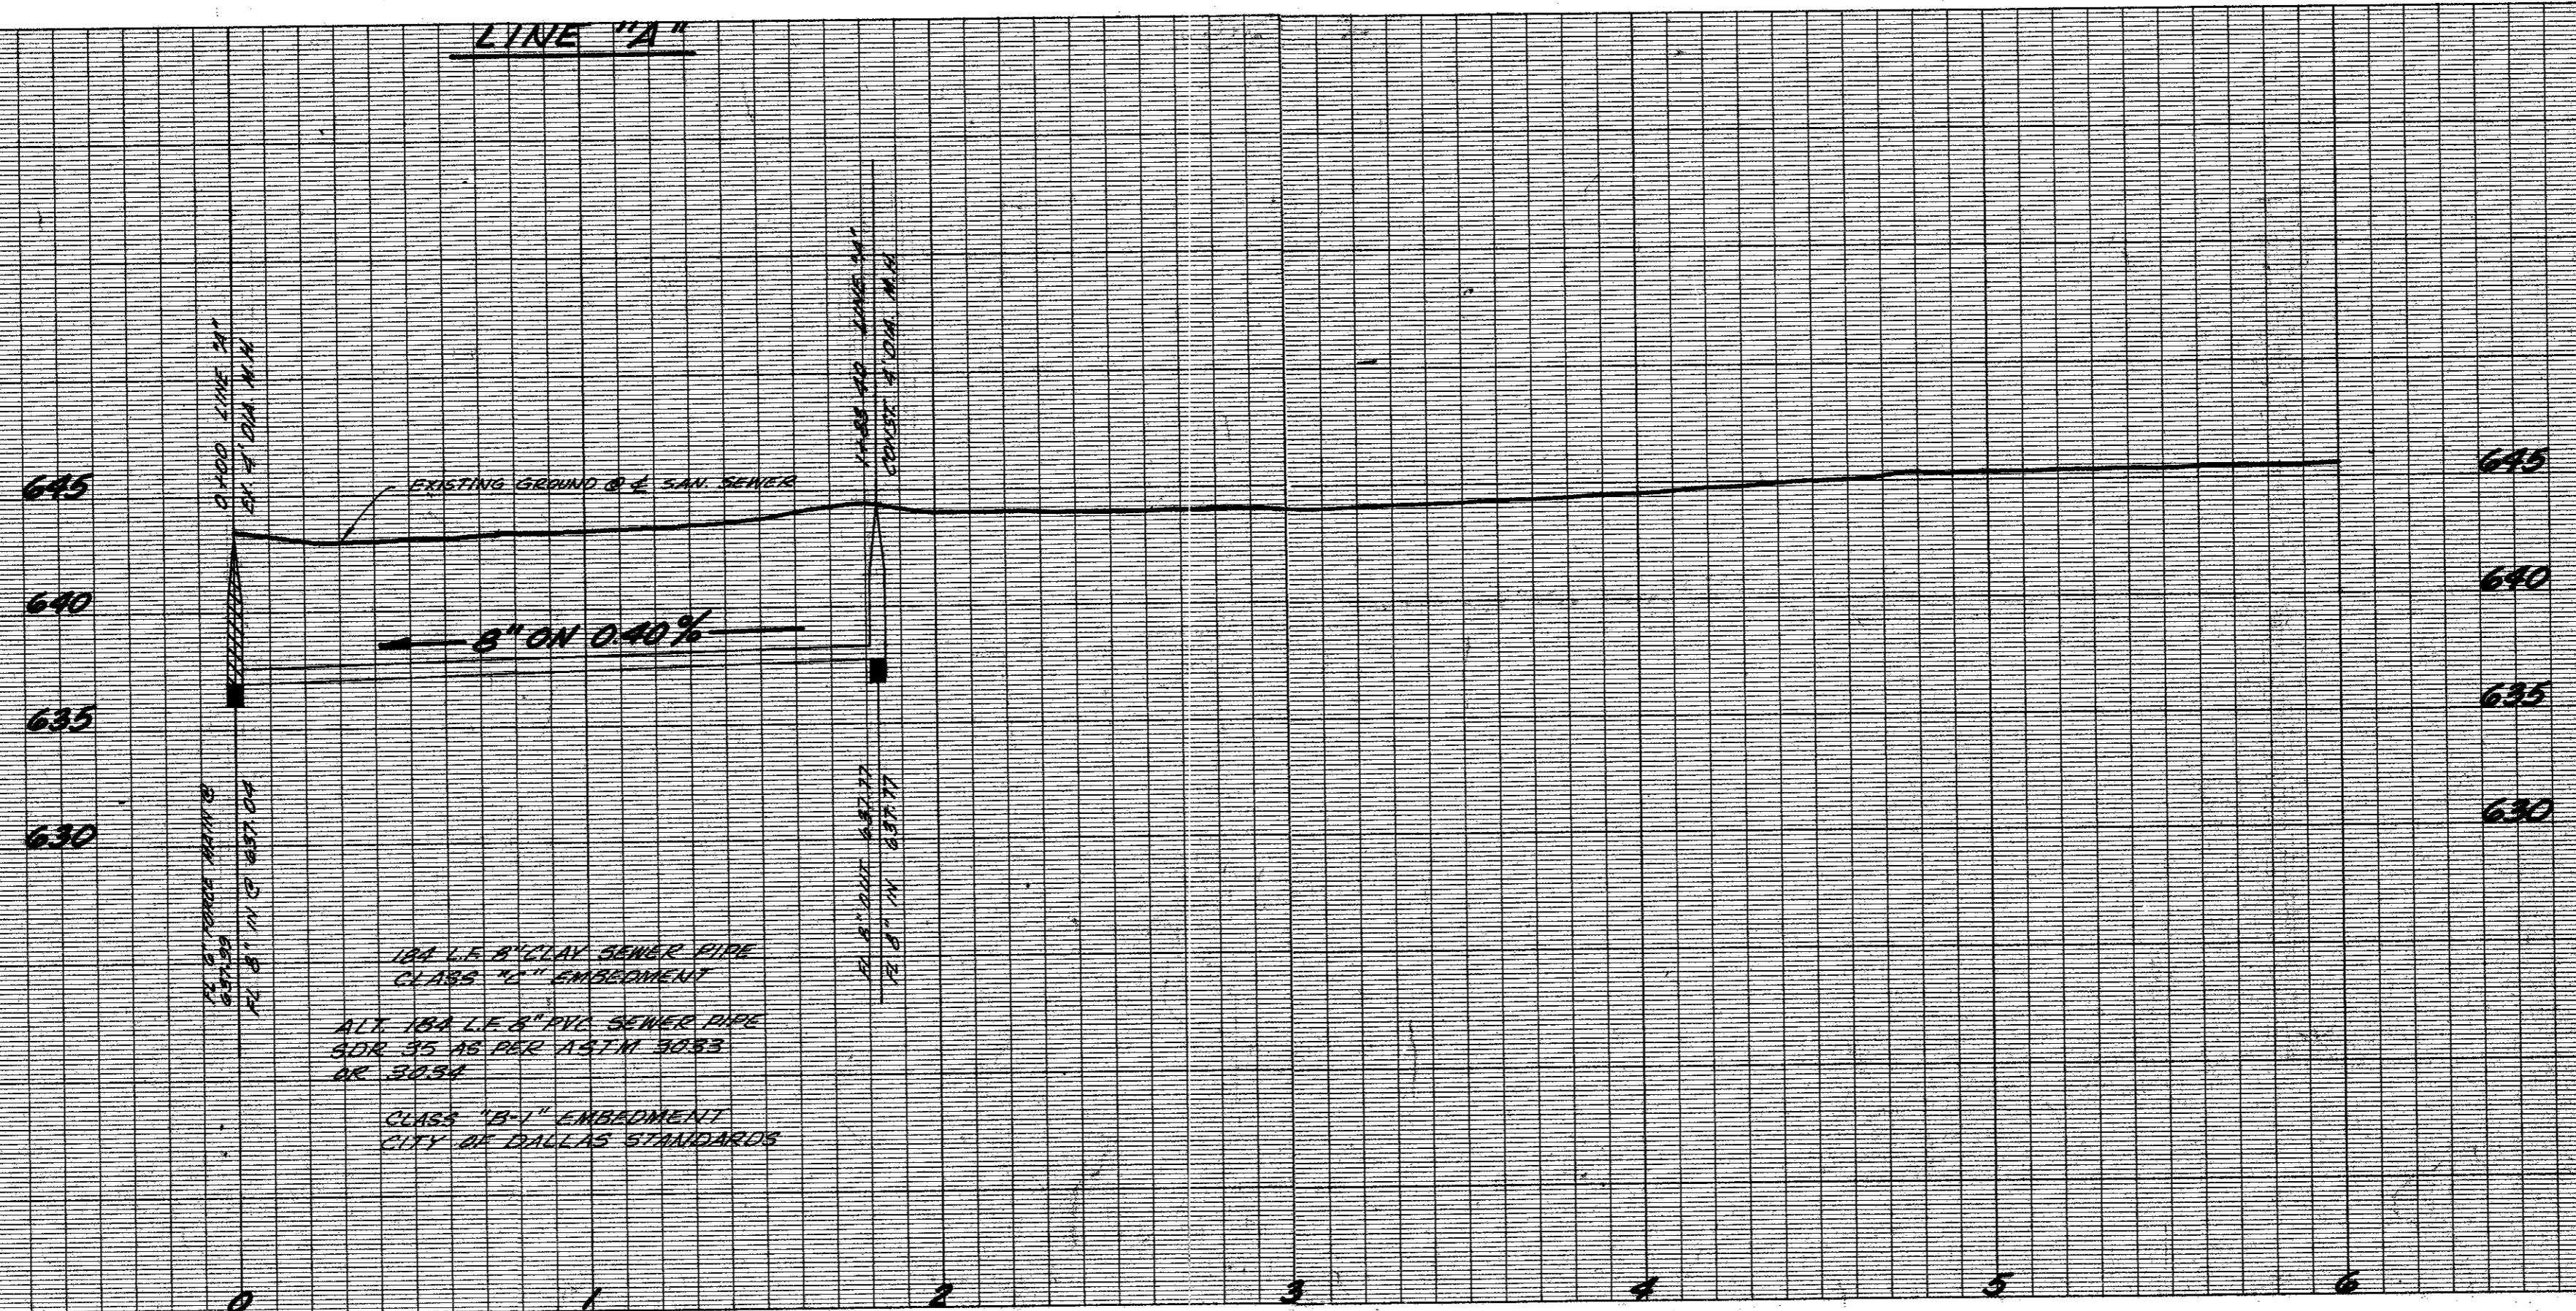

NOTE: IT WILL BE THE CONTRACTOR'S RESPONSIBILITY TO VERIFY THE LOCATION AND TO PROTECT ALL EXISTING UTILITIES.

ADDITIONAL NOTES: MADE IN THE WEST SIDE OF BOULEVARD ST. AND A APPROX. 250' NORTH OF SOUTHWEST CORNER OF THE TEXAS CHRISTIAN ACADEMY TRACT PLAN 660.88

18" L.E. 8" CLAY SOWER PIPE CLASS "A" EMBODIMENT
 ALL 18" L.E. 8" PVC SOWER PIPE SDR 35 AS PER ASTM 3022 OR 3024
 CLASS "B" EMBODIMENT
 CITY OF DALLAS STANDARDS

WATER & SEWER PLANS						
BENT TREE TOWERS APARTMENTS						
ADDISON ROAD						
ADDISON WATER UTILITIES						
CITY OF ADDISON, TEXAS						
DESIGN	DRAWN	DATE	SCALE	NOTES	FILE	NO.
T.F.D.	T.O.K.	AUG '77	1"=10' & V	T.F.D.		