






COLLIN COUNTY 28 27 26 25 24 23 22 21 20 19 18 17 16 15 14
 DALLAS COUNTY

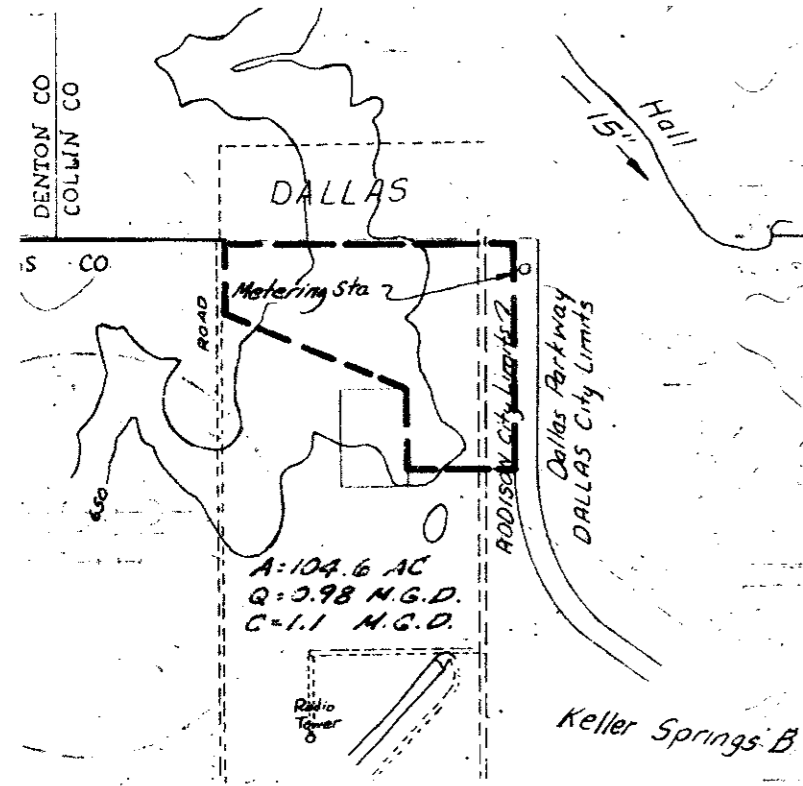

DRAINAGE AREA MAP

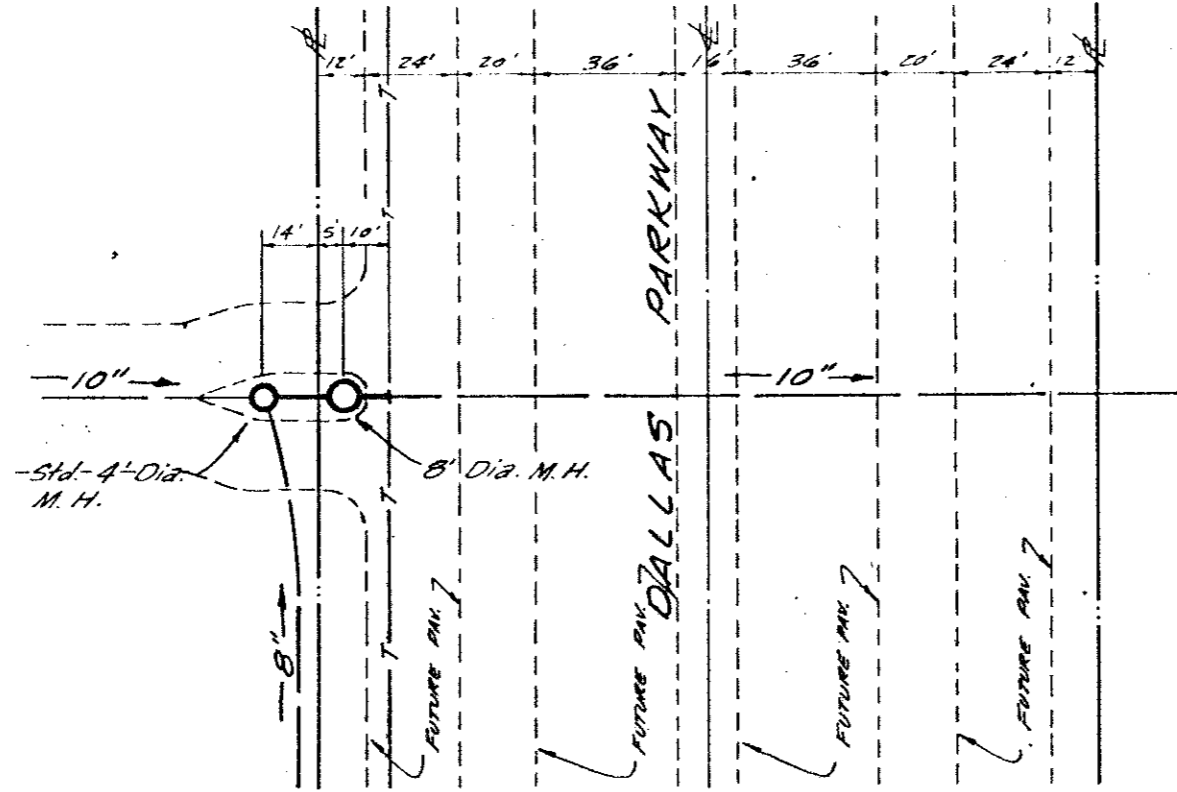

METERING STATION DETAIL
SCALE: 1" = 50'

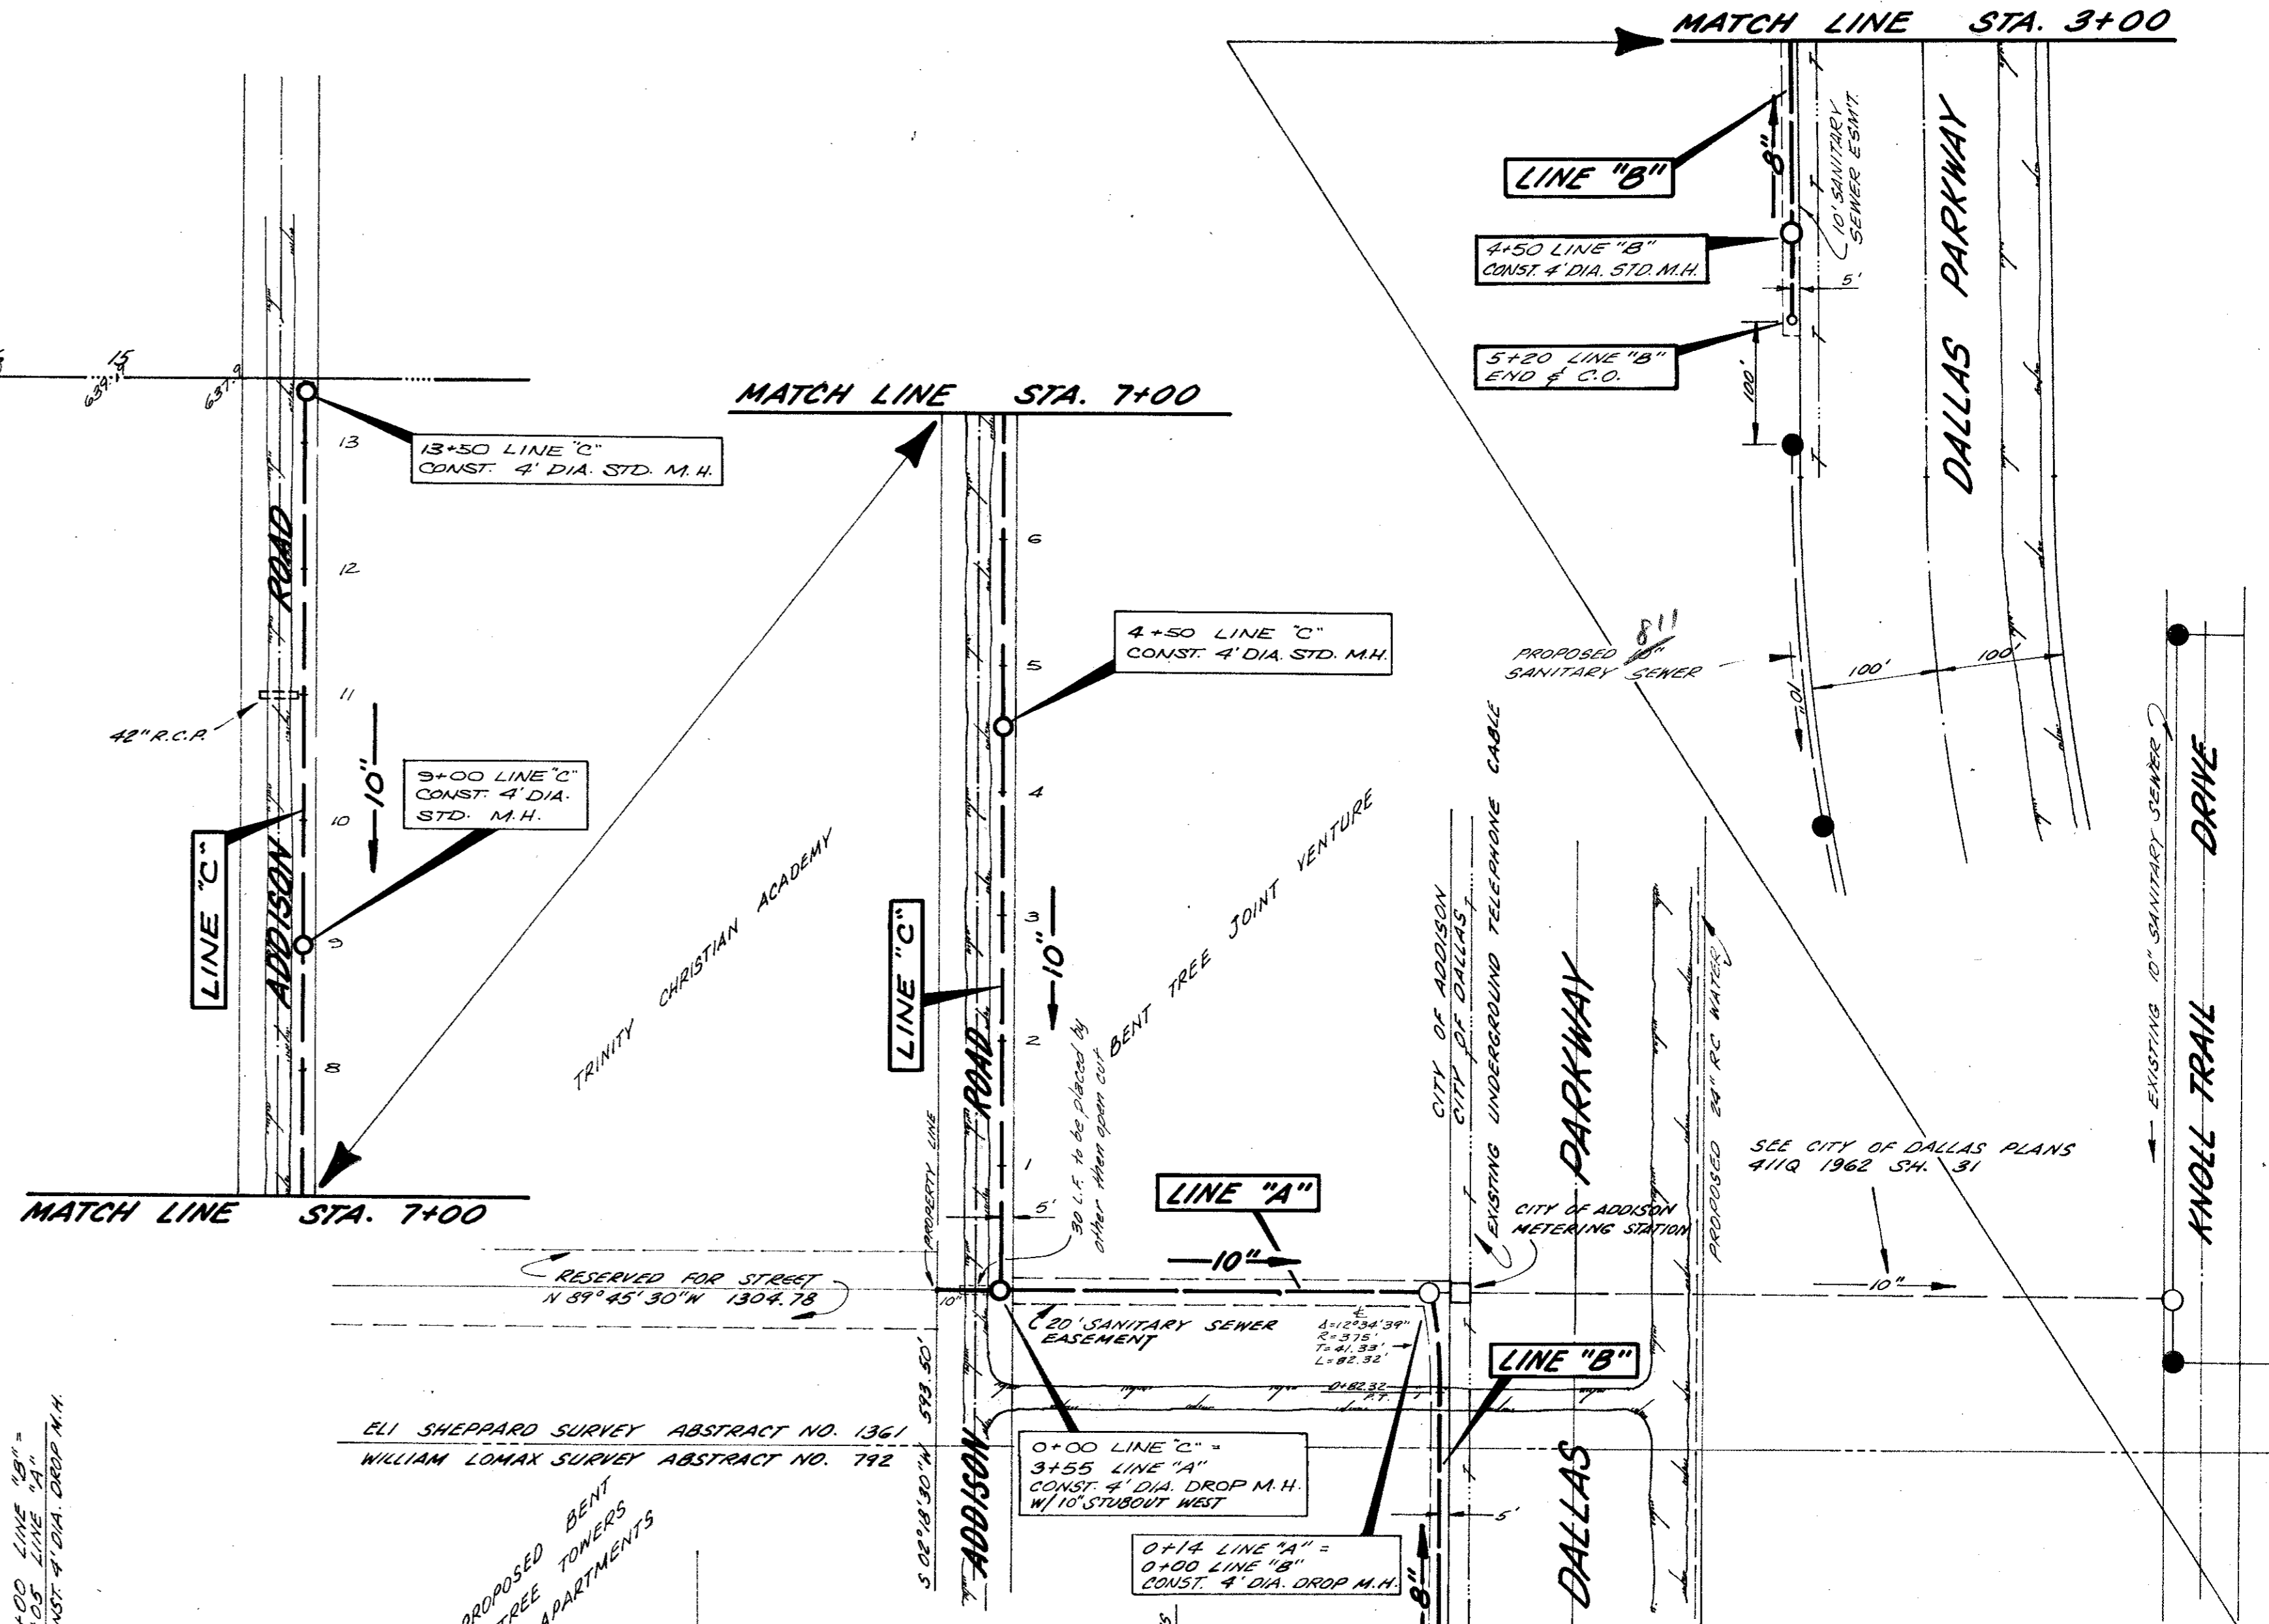


BENCH MARK

R.R. SPIKE IN POWER POLE
 POINT OF STA. 0+00 (DALLAS
 PARKWAY) BEARS AT THE
 INTERSECTION OF WASHINGTON
 DRIVE AND DALLAS PARKWAY
 CLAY. 618.44

NOTE:

IT WILL BE THE CONTRACTOR'S
 RESPONSIBILITY TO VERIFY THE
 LOCATION AND TO PROTECT
 ALL EXISTING UTILITIES.

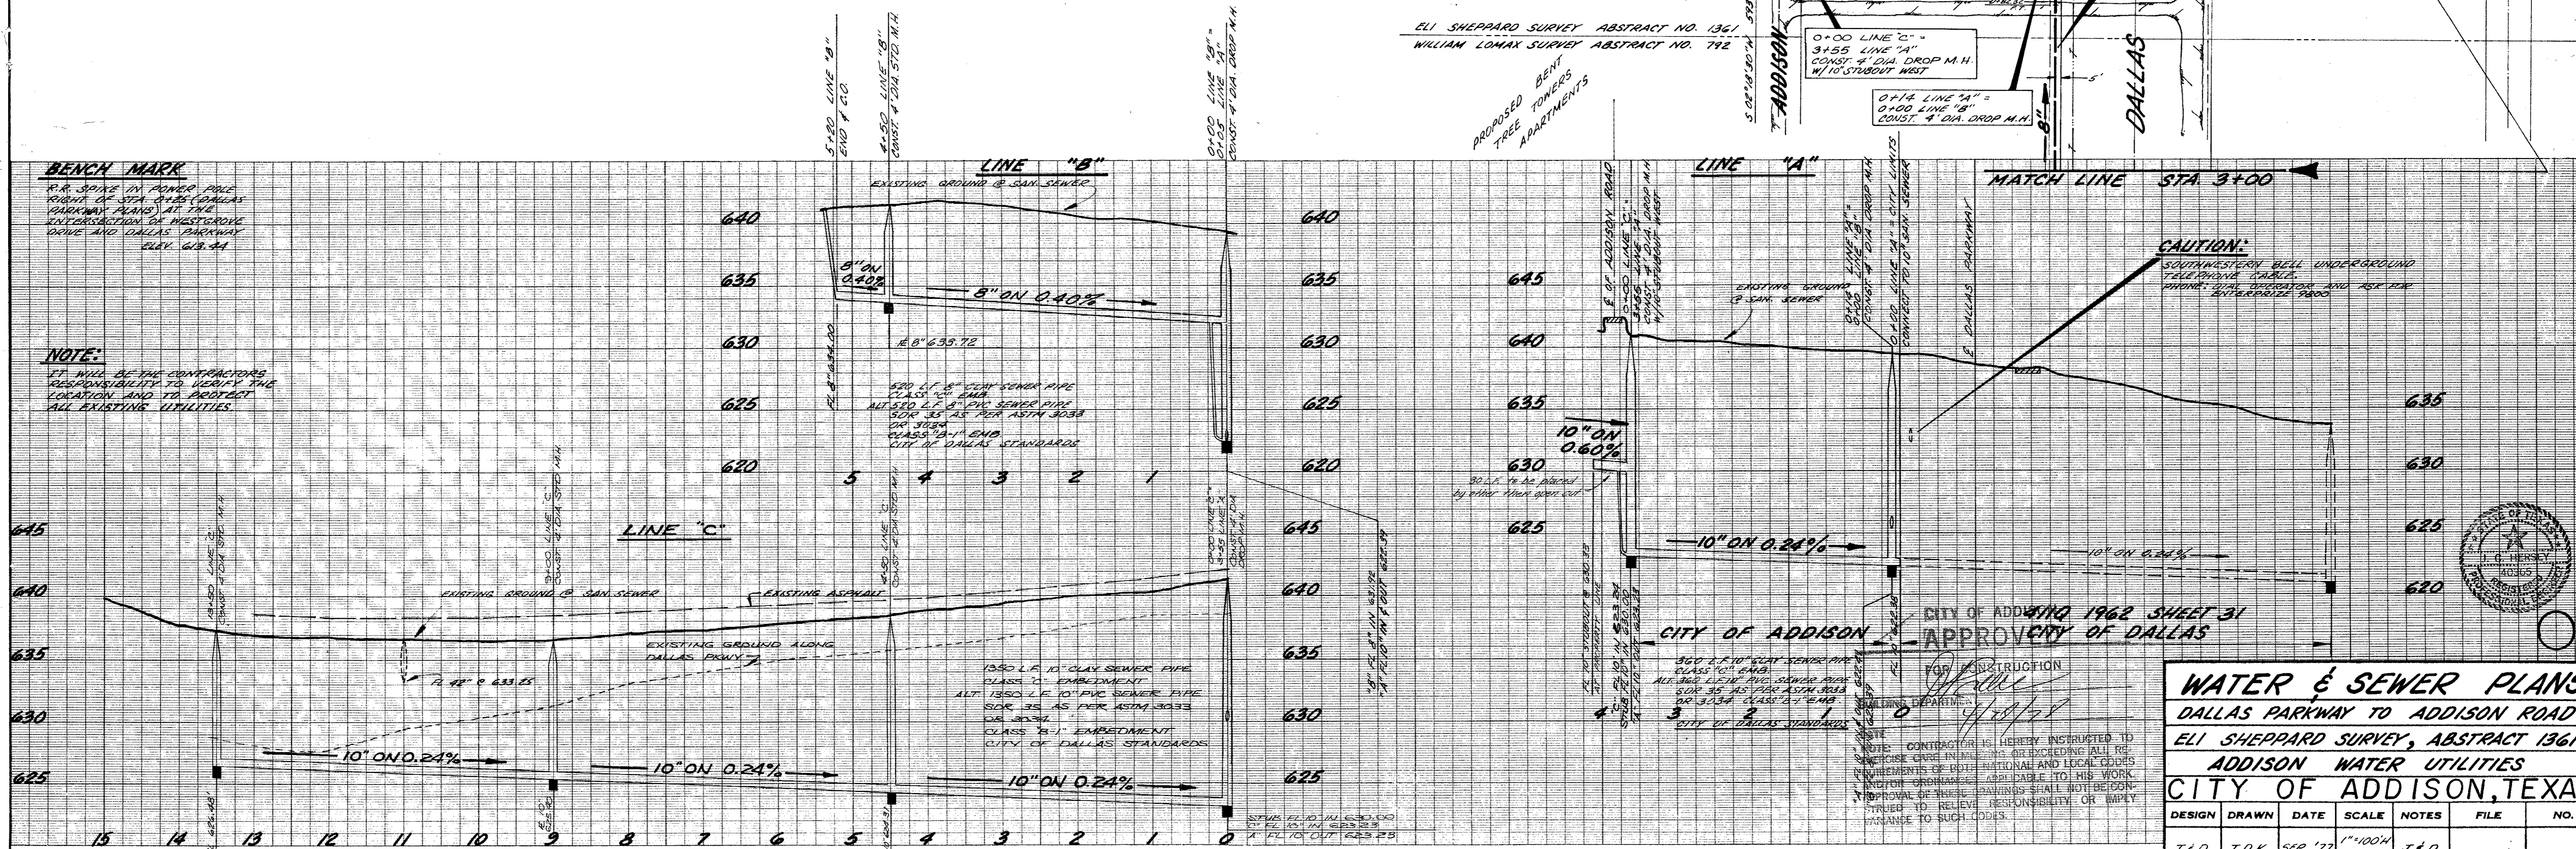

CAUTION:
 SOUTHWESTERN BELL UNDERGROUND
 TELEPHONE CABLES.
 PHONE: DIAL OPERATOR AND USE THE
 EXTENSION 9800

CITY OF ADDISON 1962 SHEET 31
 APPROVED BY DALLAS

WATER & SEWER PLANS
 DALLAS PARKWAY TO ADDISON ROAD
 ELI SHEPPARD SURVEY, ABSTRACT 1361
 ADDISON WATER UTILITIES
 CITY OF ADDISON, TEXAS

DESIGN	DRAWN	DATE	SCALE	NOTES	FILE	NO.
T.F.D.	T.O.K.	SEP '77	1"=100' 1/2"=6' V	T.F.D.		

