


NOTE
 1. REF. 12/44 FOR GENERAL NOTES AND LEGEND
 2. WALL WALKOUT MUST BE APPROVED BY OWNER BEFORE POURING.

RESERVOIR

MATCHLINE A

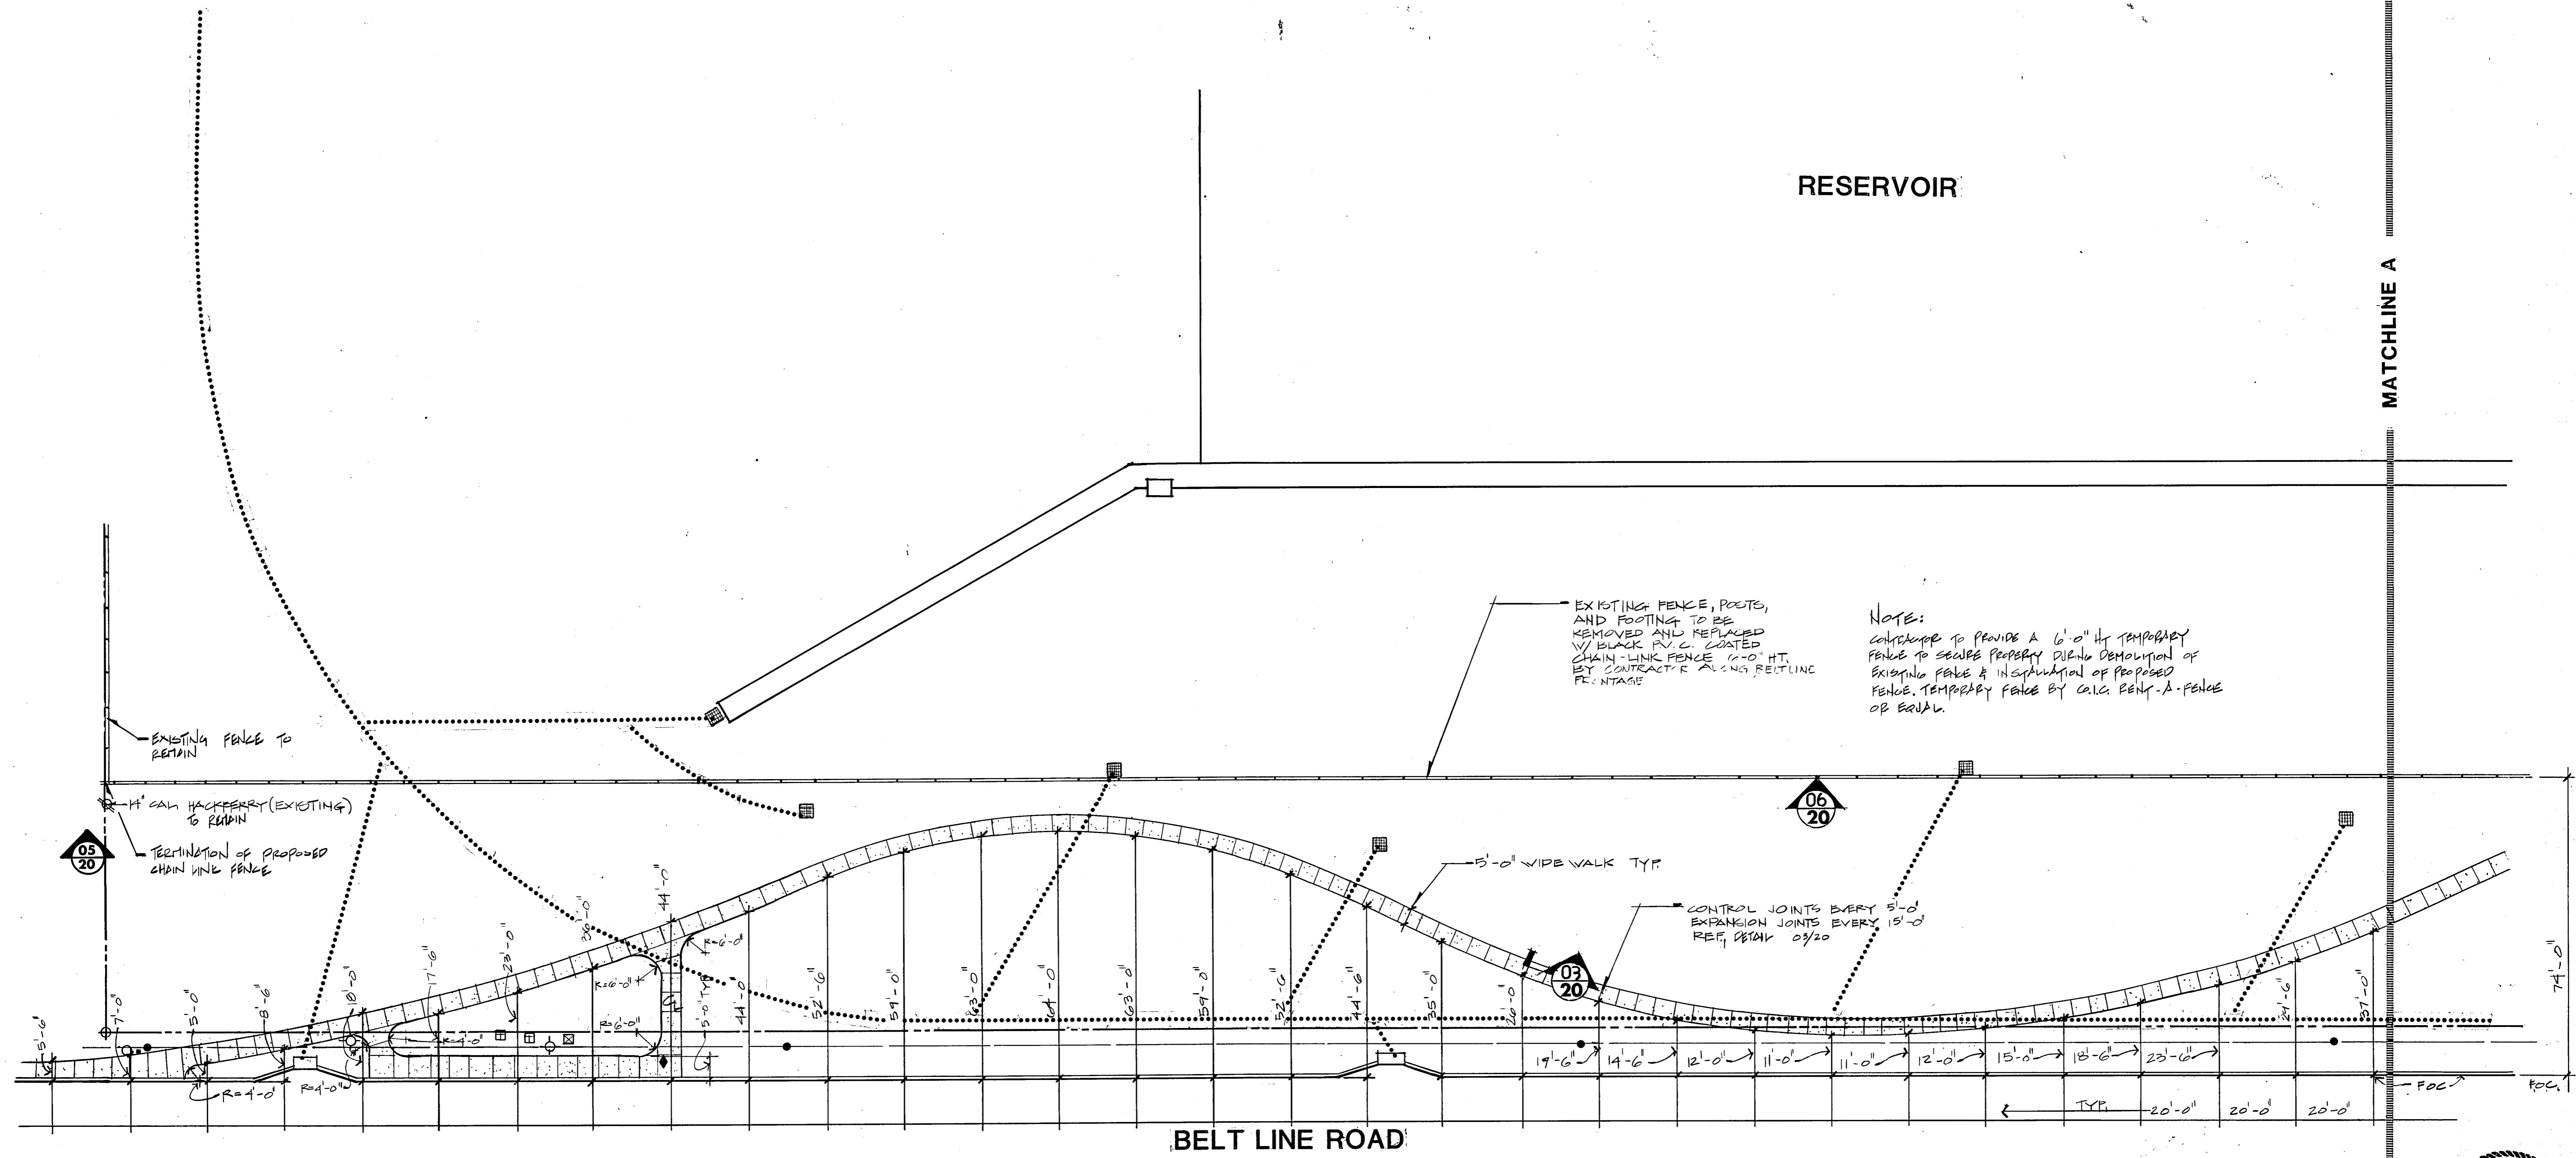

LAYOUT PLAN
 SCALE: 1"=20'-0"



13
44

LINDA TYCHER
 & ASSOCIATES landscape architecture
 11333 N. CENTRAL EXPRESSWAY, SUITE 101
 DALLAS, TEXAS 75243 PHONE: 750.1210

BELLWOOD RESERVOIR EXPANSION		
LAYOUT, WALK, WALL, & FENCE		
DALLAS WATER UTILITIES CITY OF DALLAS, TEXAS		
TurnerCollieBraden Inc		
DESIGN	CONTRACT NO.	SHEET NO.
DRAWN	89-79	13
CHECKED	FILE NO.	OF 44
DATE	630 Q 700 F	