

- NOTES:**
1. UNDERGROUND UTILITIES TO BE FLAGGED BEFORE CONSTRUCTION
  2. STEEL EDGING LOCATED BETWEEN ALL PLANTING BEDS & LAWN AREAS
  3. REF. 17 OF 44 FOR PLANT SCHEDULE.
  4. REF. SHEET 17 OF 44, DETAIL 5 FOR TREE STAKING DETAIL.

RESERVOIR

MATCHLINE A

PUMP ROOM

CONTROL BUILDING

SWITCHGEAR BUILDING

METER VAULT


LAWN

LAWN


LAWN

BELT LINE ROAD

ST. LOUIS & SOUTHWESTERN R.R.

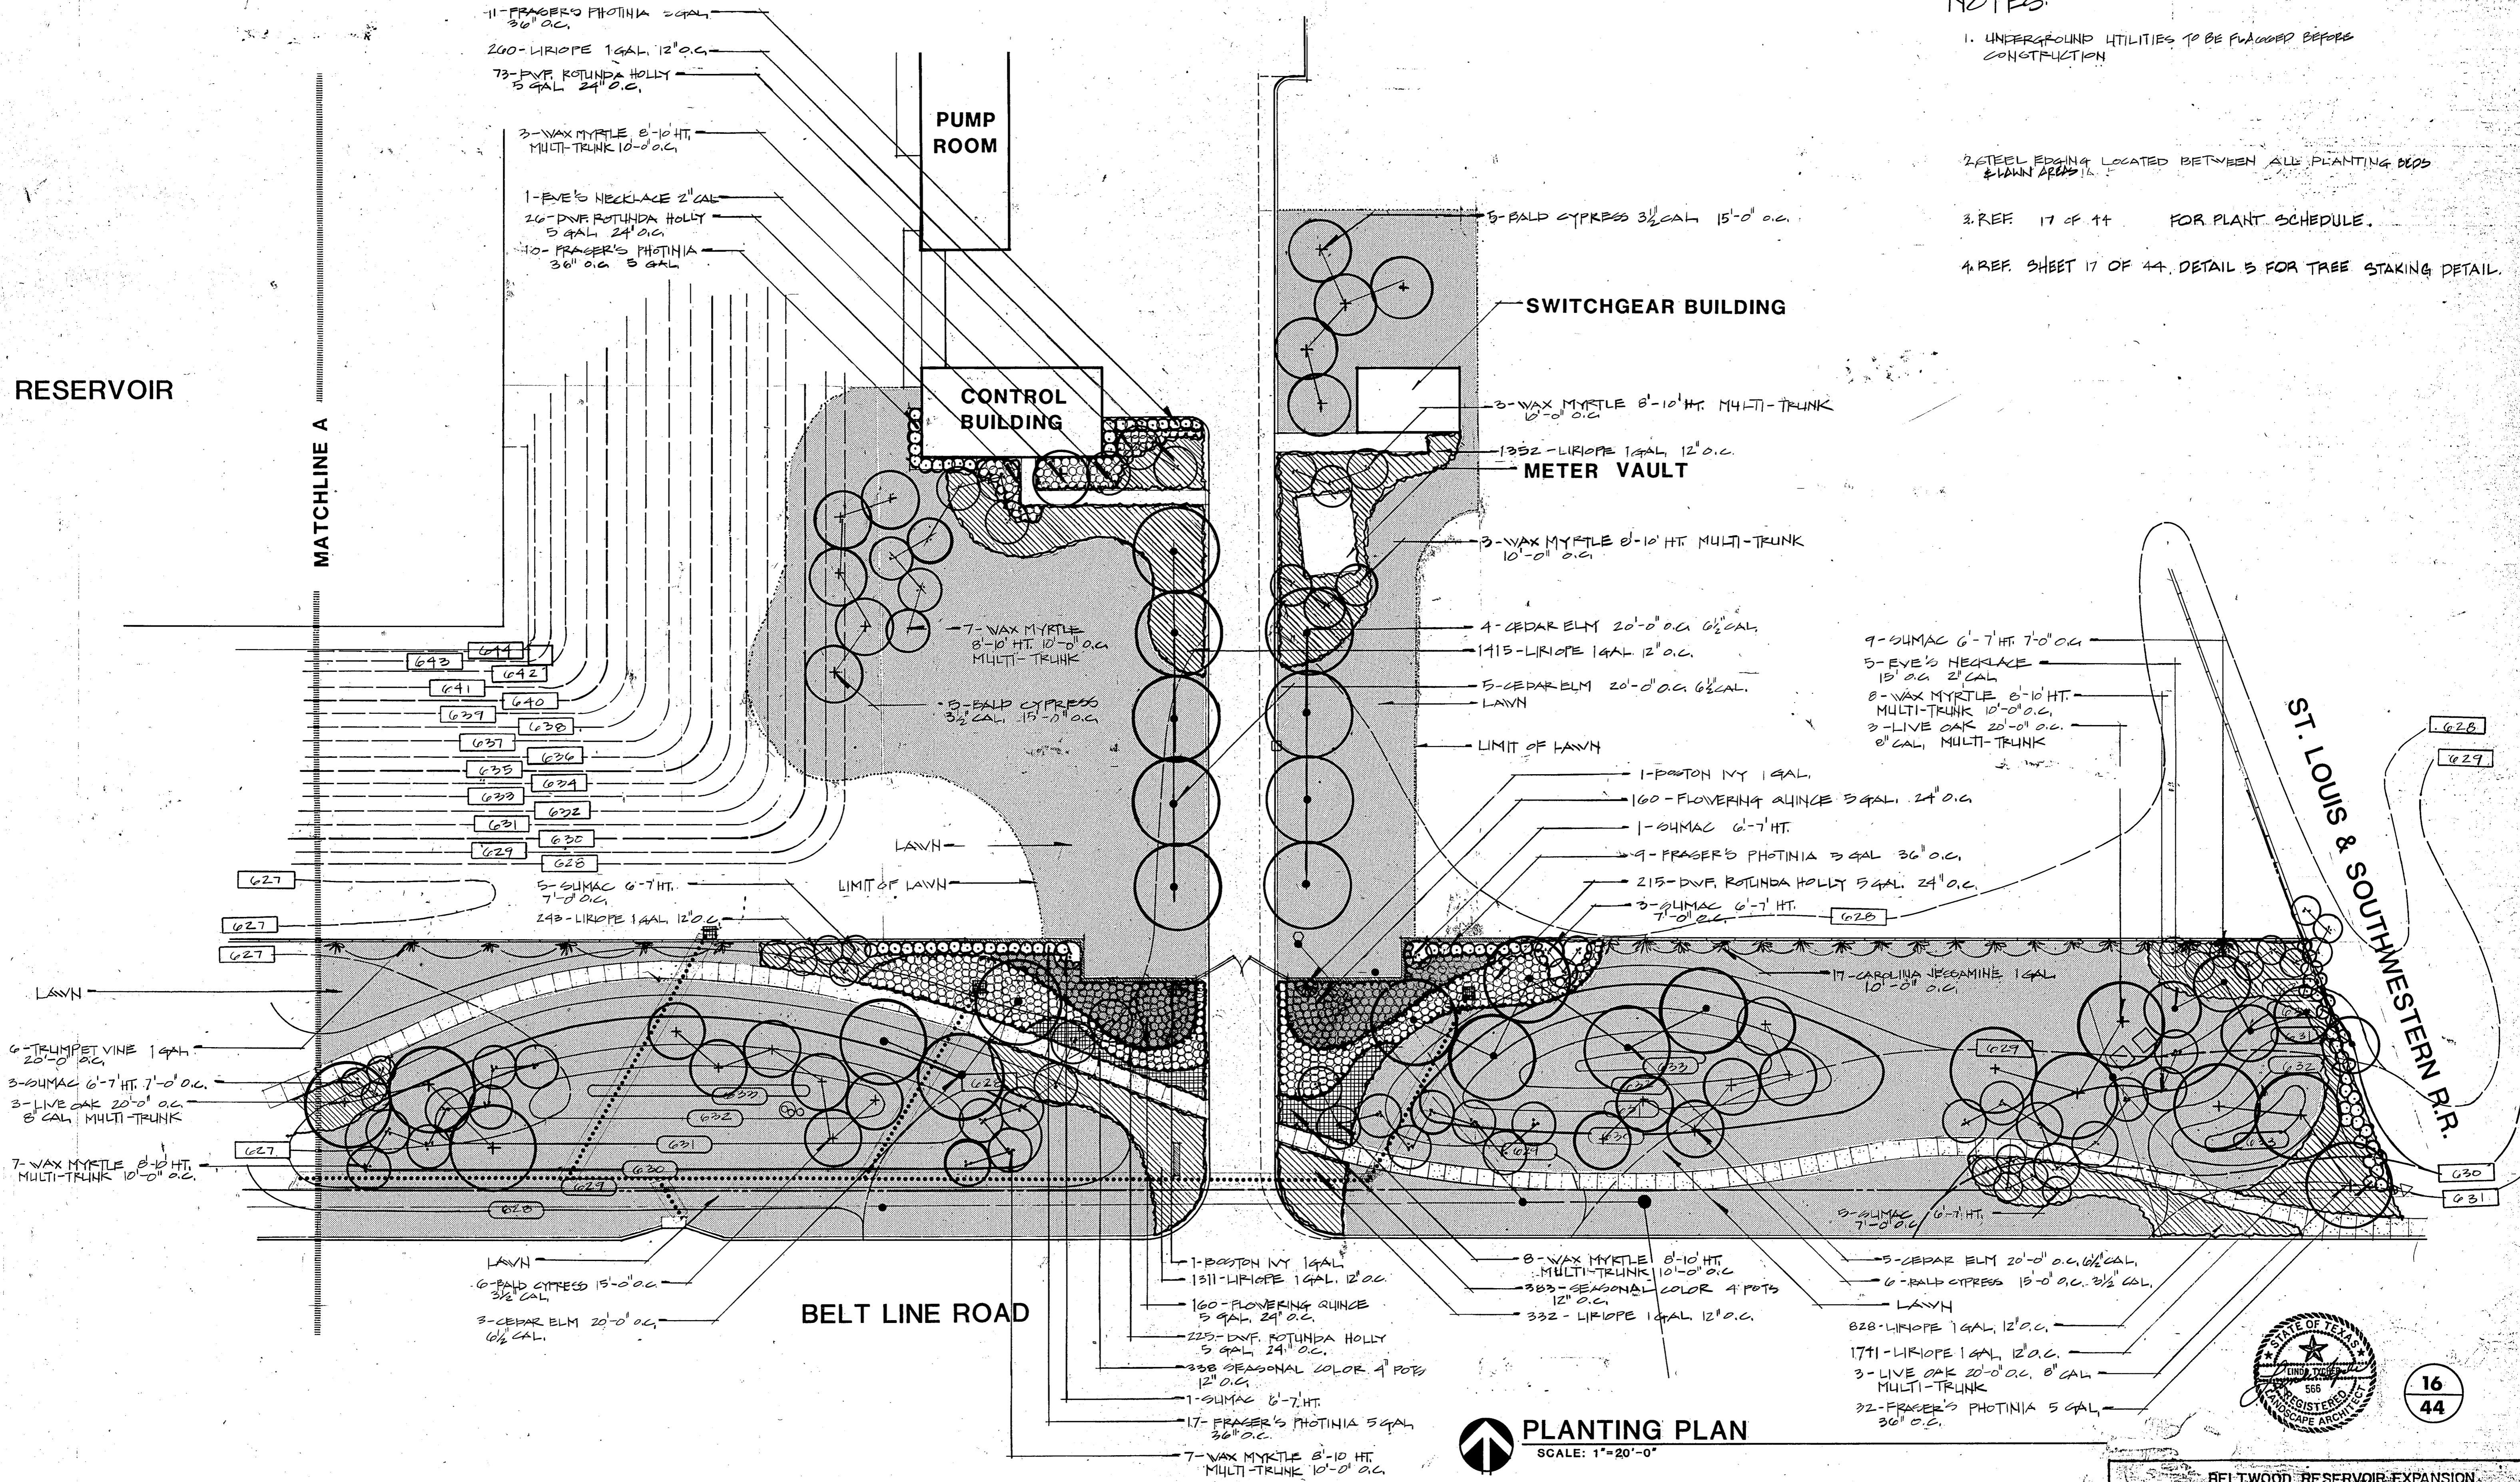

**PLANTING PLAN**  
SCALE: 1"=20'-0"

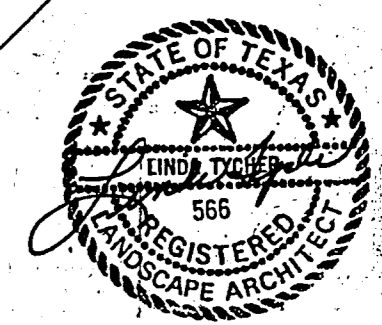

16  
44

BELTWOOD RESERVOIR EXPANSION			
PLANTING PLAN			
DALLAS WATER UTILITIES CITY OF DALLAS, TEXAS			
Turner Collie & Braden Inc.			
DESIGN	CONTRACT NO.	89-79	SHEET NO.
DRAWN	FILE NO.	630 Q 300 F	16
TRACED	DATE		OF 44
CHECKED			
DATE			

LINDA TYCHER & ASSOCIATES landscape architecture  
11111 LAKESHORE DRIVE, SUITE 100, DALLAS, TEXAS 75244 TEL: 972-251-1210