



NOTE:
FOR REINFORCING STEEL DETAILS
SEE SHEET 35.

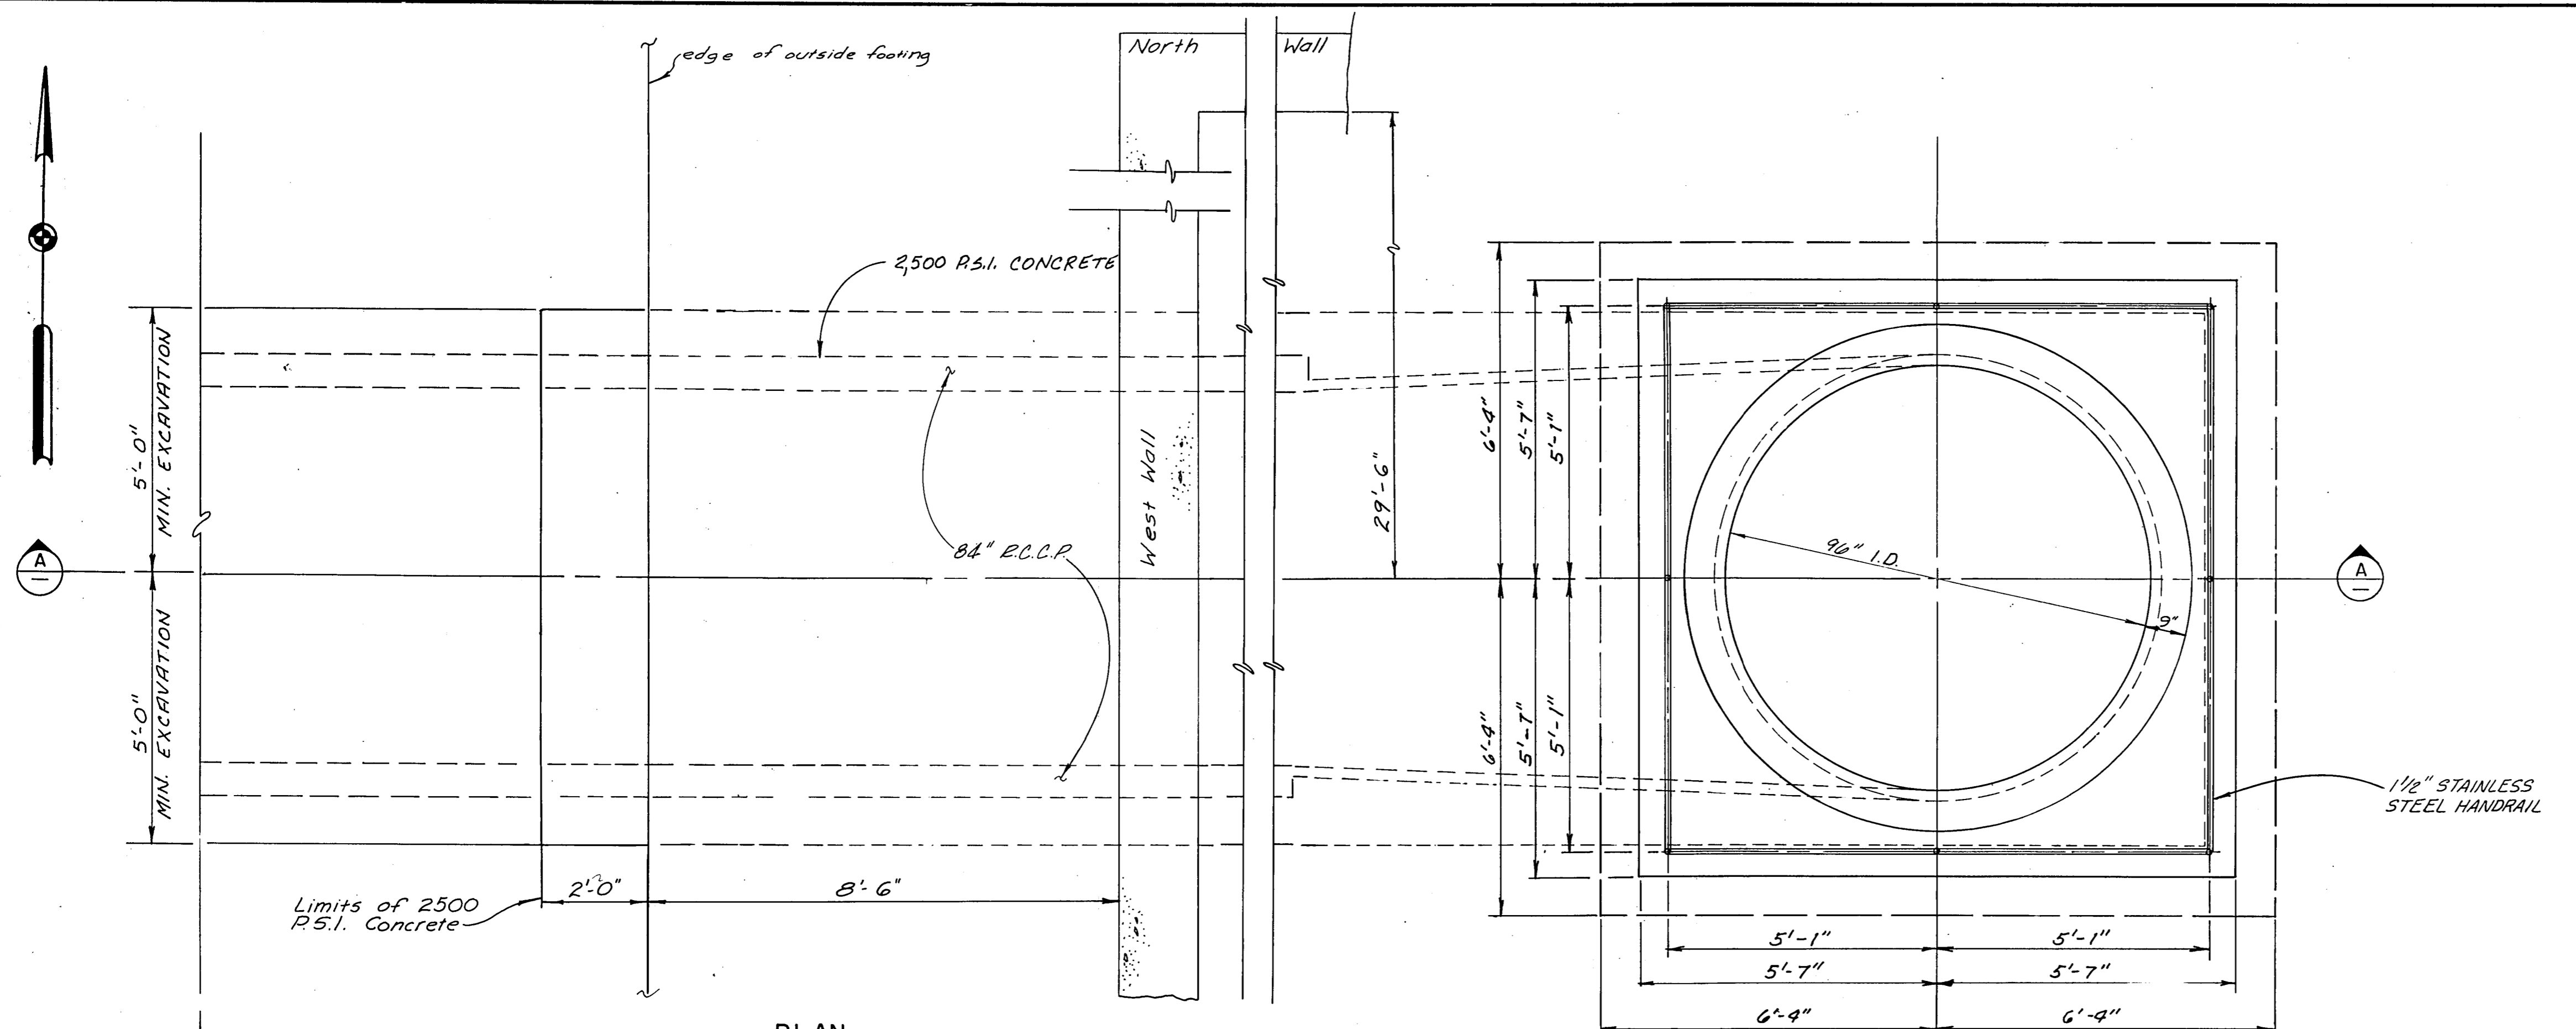

PLAN
RESERVOIR INLET
SCALE: 1/2" = 1'-0"

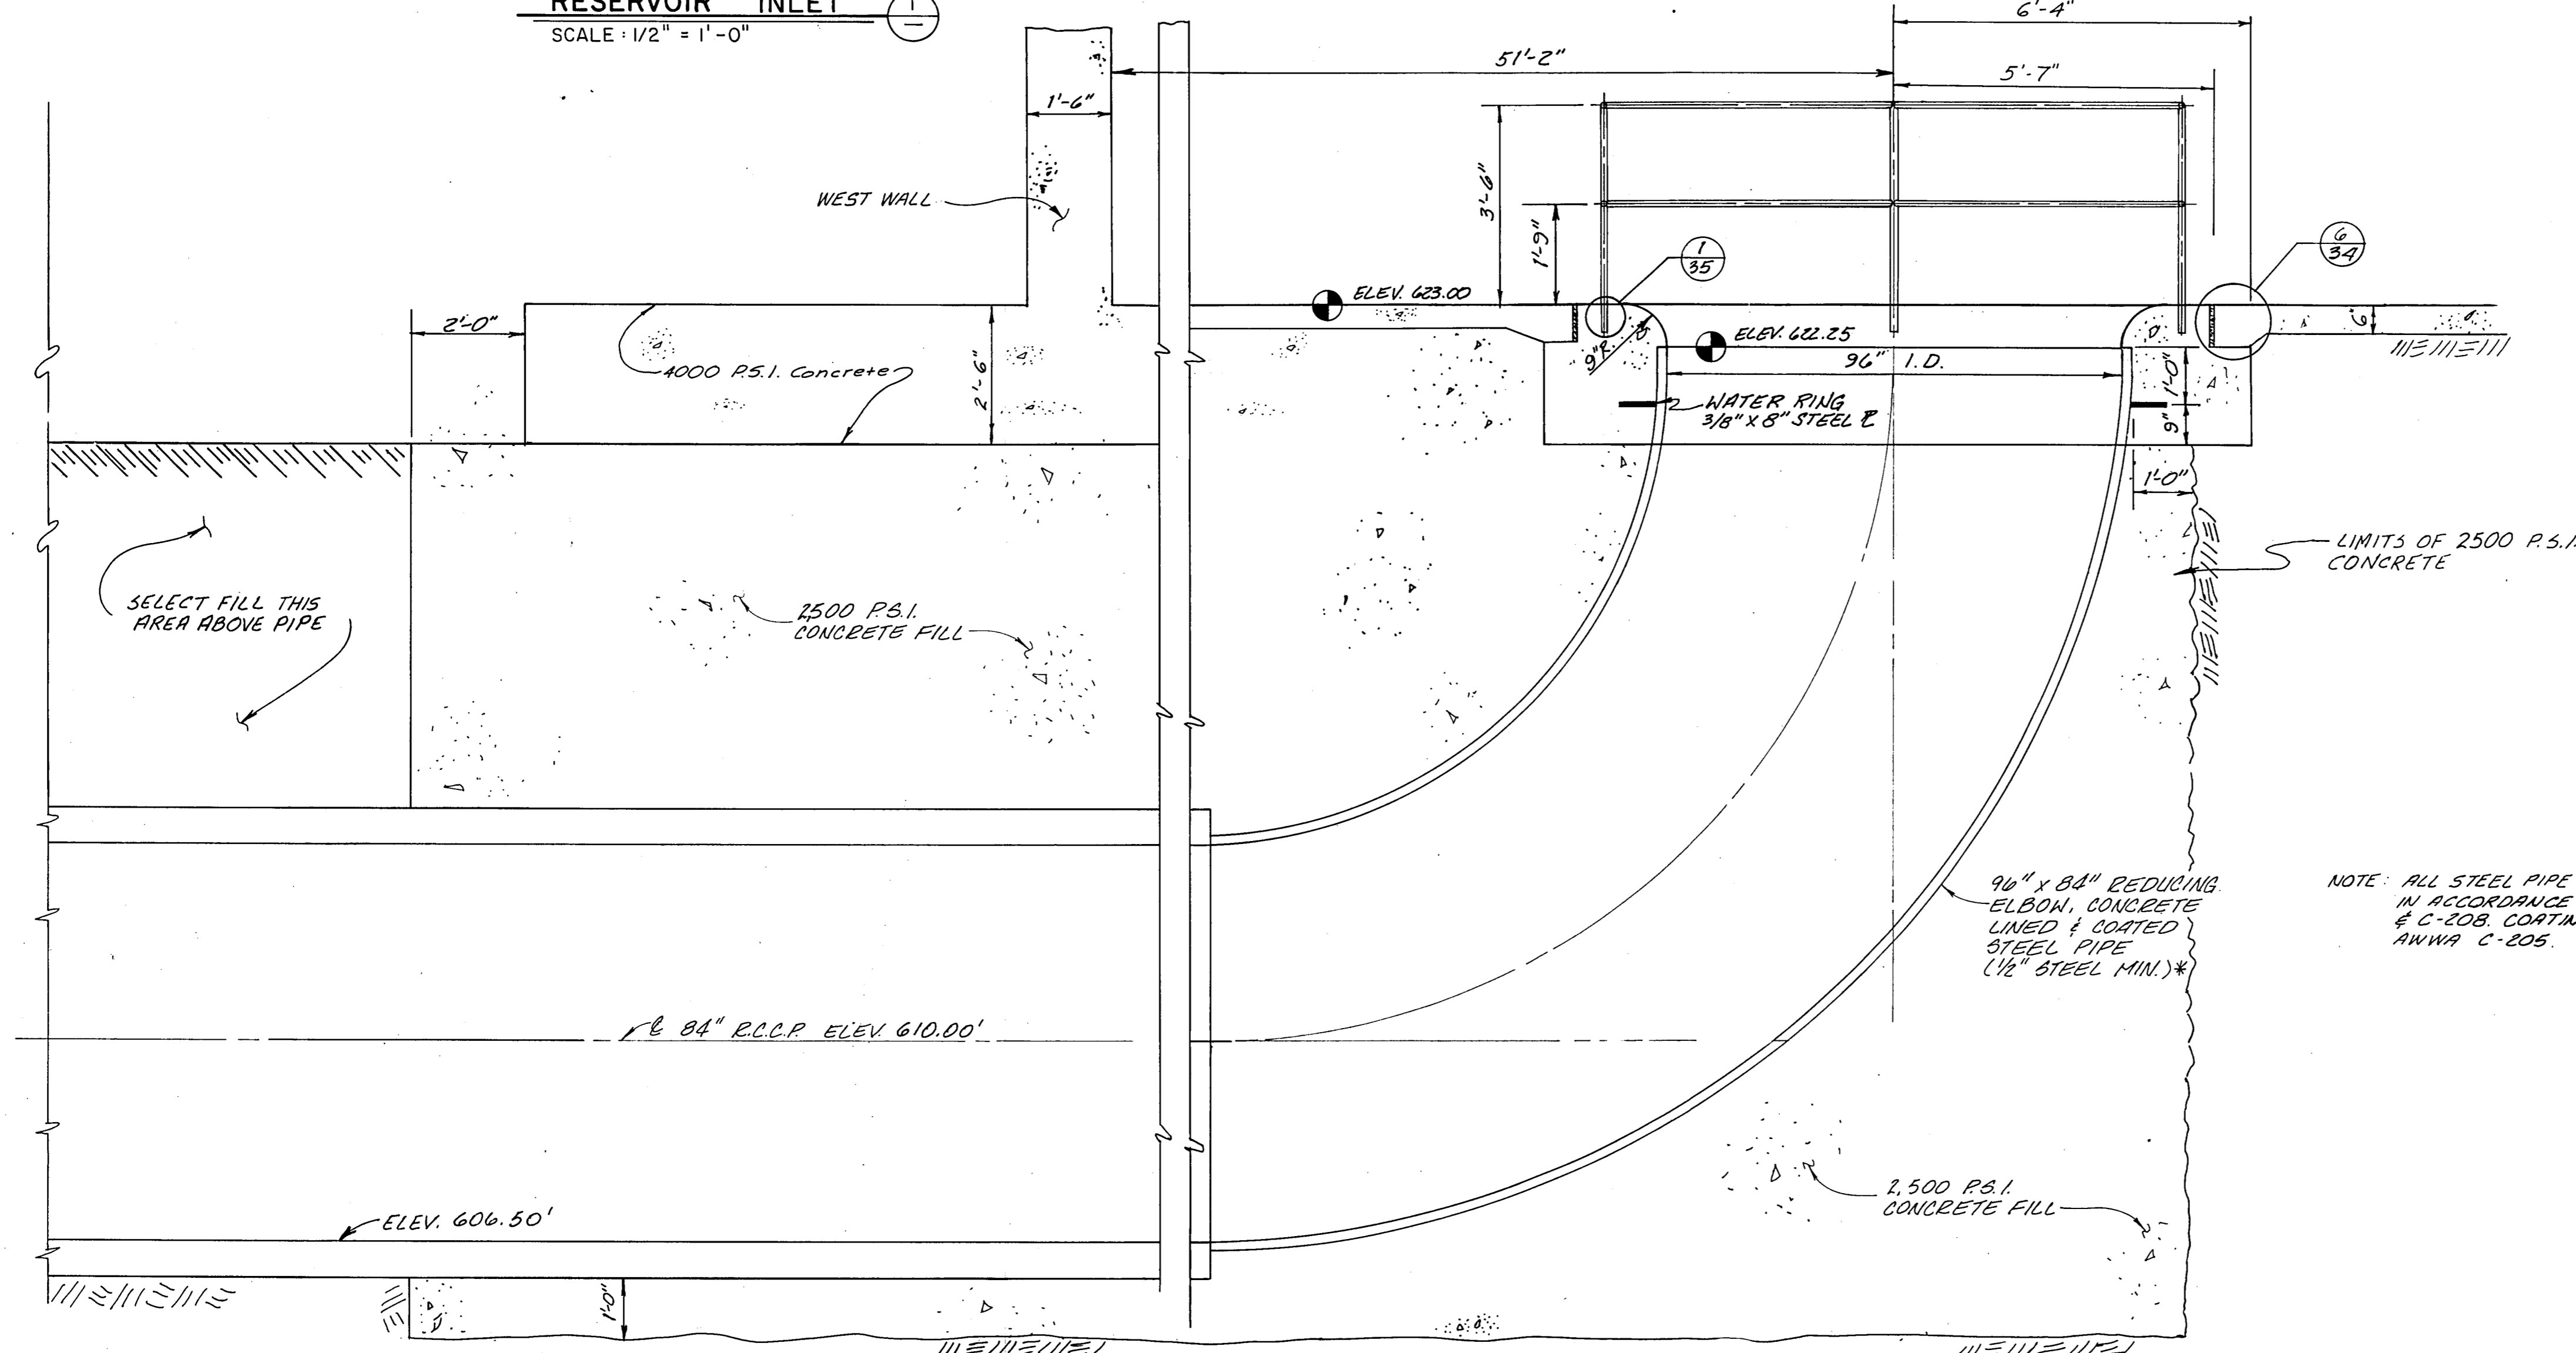

SECTION
SCALE: 1/2" = 1'-0"

NOTE: ALL STEEL PIPE & FITTINGS TO BE
IN ACCORDANCE WITH AWWA C-200
& C-208. COATING TO BE PER
AWWA C-205.



NO.	DATE	REVISION	APPROVED
BELTWOOD RESERVOIR EXPANSION			
RESERVOIR - 84" Ø INLET CONNECTION			
DALLAS WATER UTILITIES CITY OF DALLAS, TEXAS			
TurnerCollie & Braden Inc.			
DESIGN	FRW	CONTRACT NO.	89-79
DRAWN	C.A.	FILE NO.	630 Q 700 F
CHECKED			
DATE	5/89		
			SHEET NO. 36 OF 44