


PLAN
RESERVOIR OUTLET
SCALE: 1/2" = 1'-0"



SECTION
SCALE: 1/2" = 1'-0"

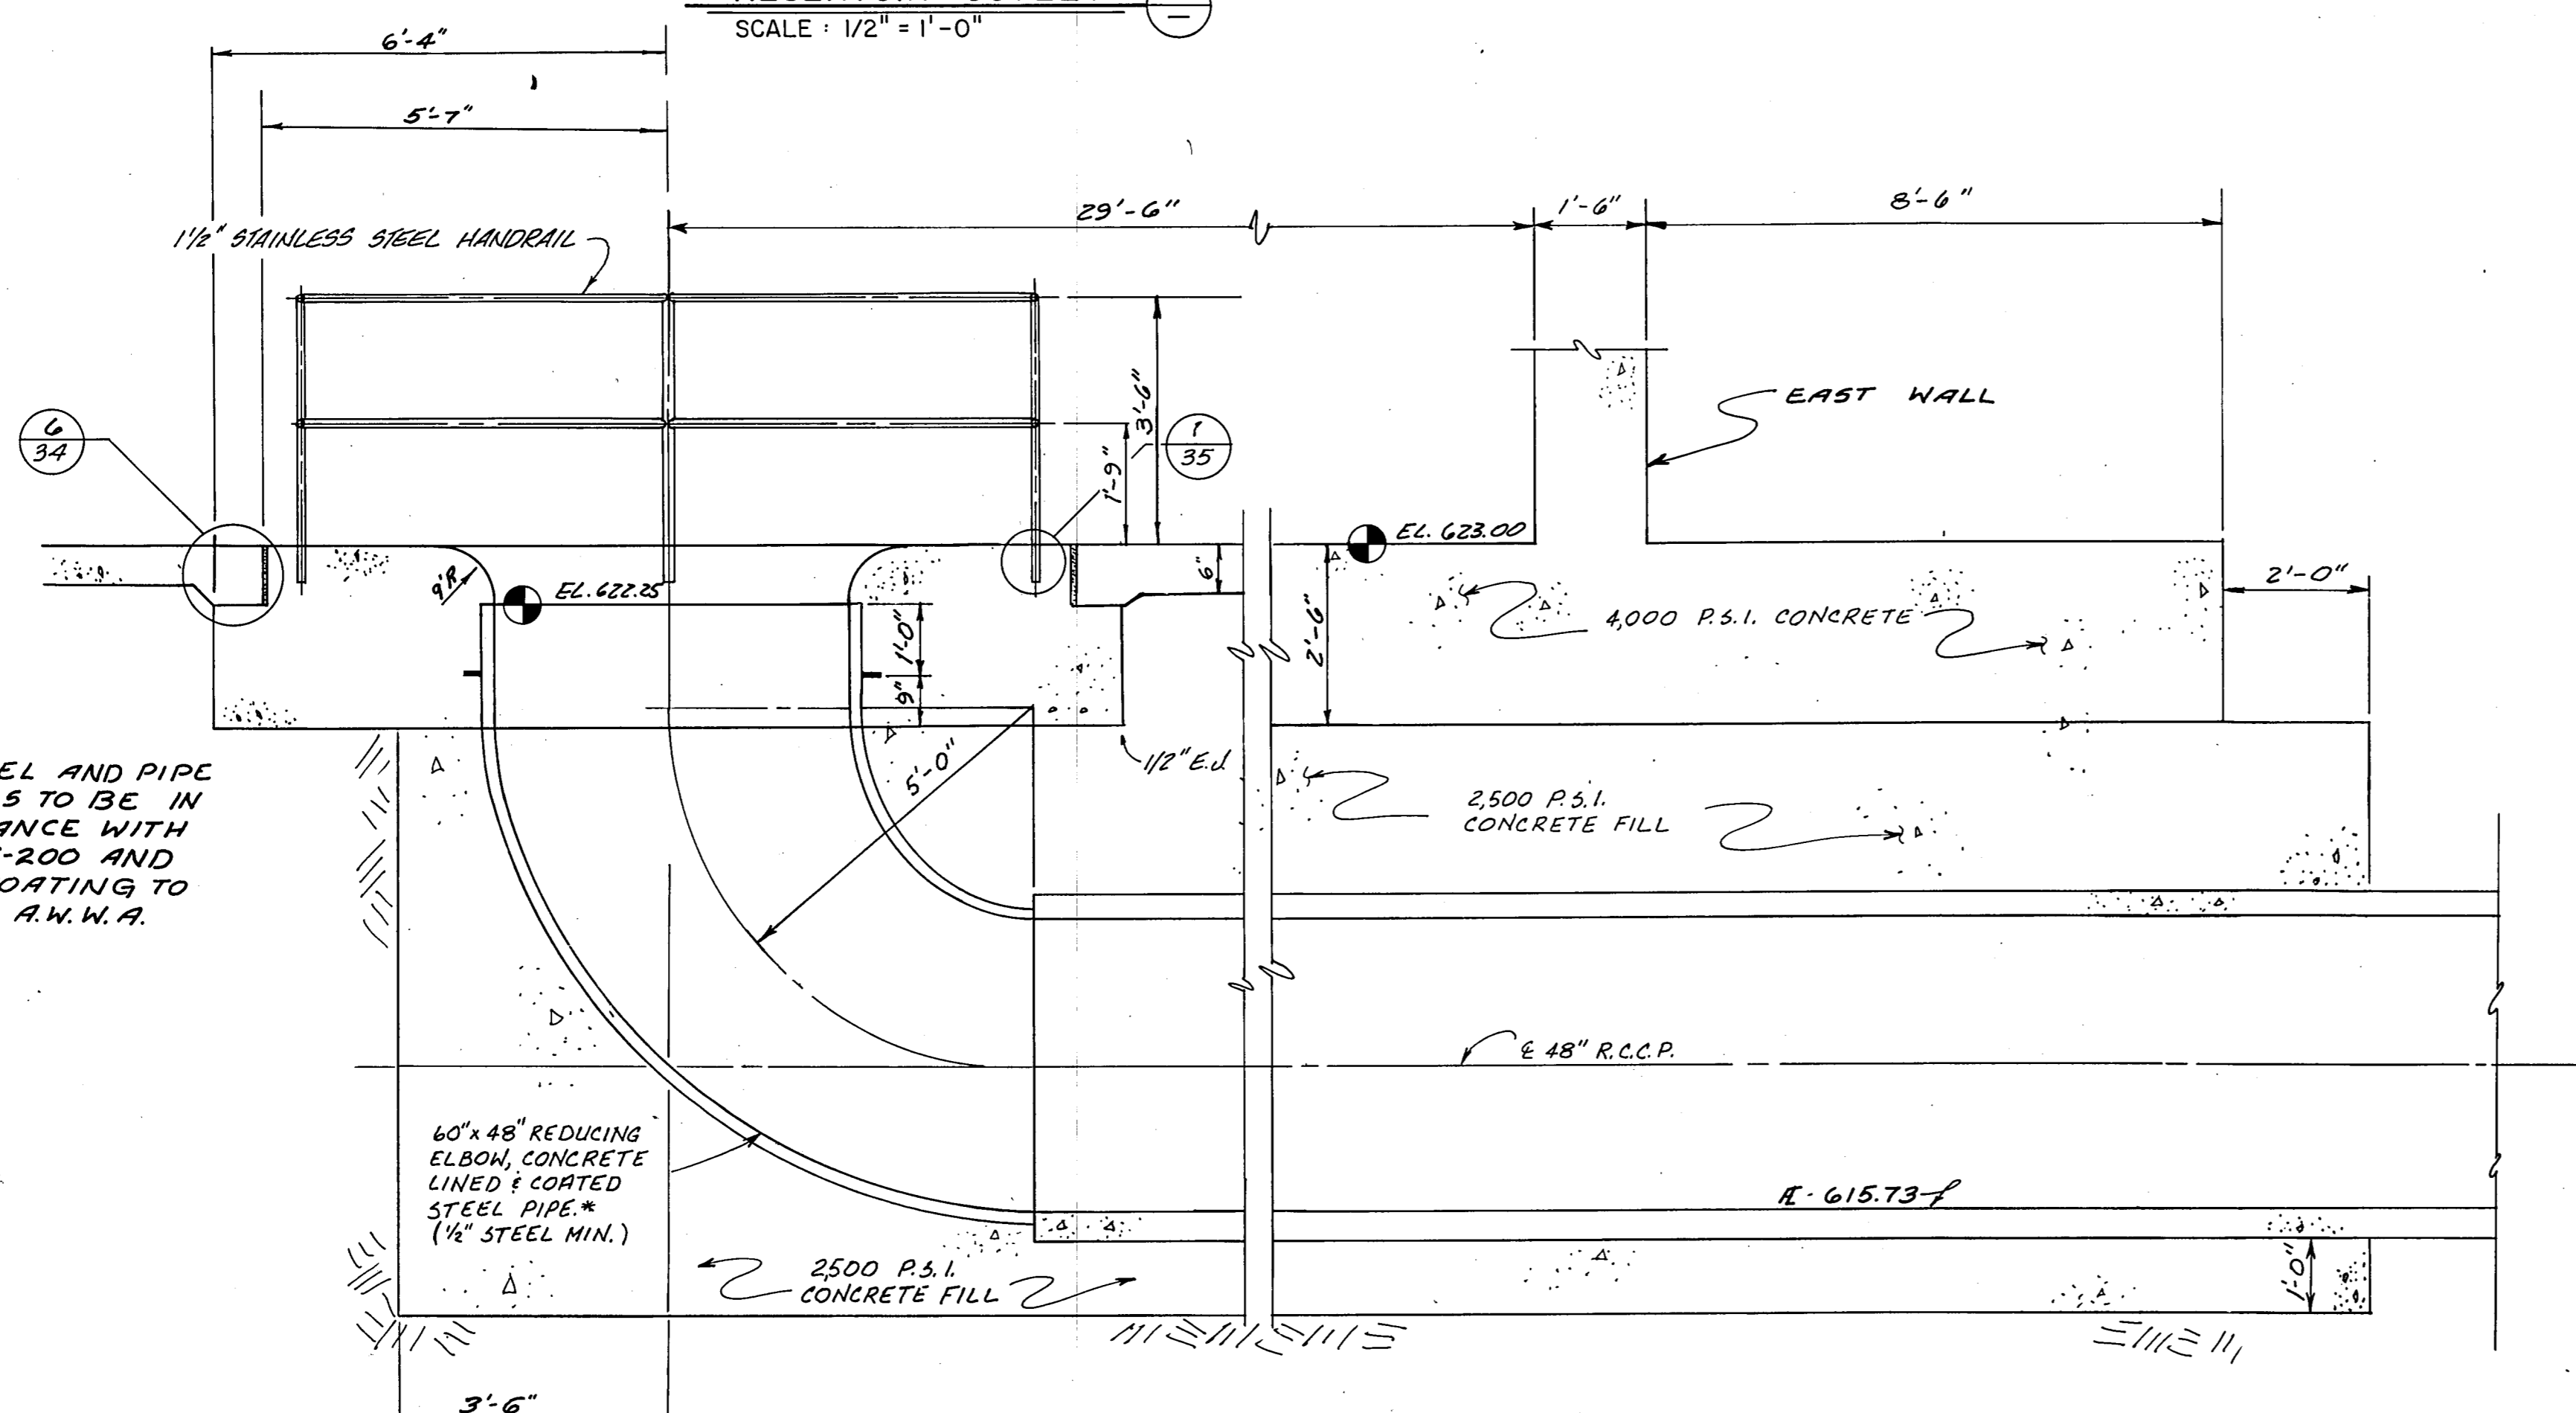

NO.	DATE	REVISION	APPROVED
BELTWOOD RESERVOIR EXPANSION			
RESERVOIR - 48" Ø OUTLET CONNECTION			
DALLAS WATER UTILITIES CITY OF DALLAS, TEXAS			
Turner Collier & Braden Inc.			
DESIGN	FRW	CONTRACT NO.	SHEET NO.
DRAWN	C.A.	89-79	37
TRACED		FILE NO.	
CHECKED		630 Q 700 F	OF 44
DATE	5/89		