

CITY OF ADDISON

ABST. 157
Maude S. McEntire

STA.	LT.	RT.	SIZE	VARIETY
35+05	23'		2-8"	HACKBERRY
35+05	25'		8"	ELM
35+10	25'		2-8"	HACKBERRY
35+15	23'		8"	HACKBERRY
35+21	23'		7"	HACKBERRY
35+48	23'		8"	HACKBERRY
35+84	24'		3-4"	HACKBERRY
35+74	24'		4"	HACKBERRY
35+80	20'		5-8"	HACKBERRY
37+08		15'	4"	STANORE
37+20		15'	8"	HACKBERRY
37+74		17'	12"	HACKBERRY
37+87		12'	12"	HACKBERRY
38+14		8'	13"	HACKBERRY
38+41		14'	3-4"	HACKBERRY
38+41	20'		20"	HACKBERRY
38+88		14'	4-6"	ELM
38+87	19'		8"	PECAN
38+70	18'		5-8"	PECAN
40+00		16"	5-8"	HACKBERRY
40+20		18"	8"	ELM
40+41		17'	8"	ELM
40+80		18"	2-8"	HACKBERRY
41+84		18"	18"	HACKBERRY
41+82	18'		8"	PECAN
41+88		17'	2-8"	BOIS D' ARC
42+12		18'	2-10"	HACKBERRY

Prestonwood Junction Center
411Q 1960 Sh. 76, 77

Montfort Office
Park
411Q 1960 Sh. 78

MATCH LINE
EQUATION

34+84.13 BK=...
34+81.23 FWD=...


Village On The Parkway
411Q 1960 Sh. 36, 37, 38, 37A

Gifford Touchstone, et. al.

City of Addison
BLK. 8170

G. & C. Properties

BENCH MARK:
□ on West Headwall 4'x2.25' Conc. Culv.
under Noel Road, 1040'± NW of E Celestial Road.
Elev. 602.11

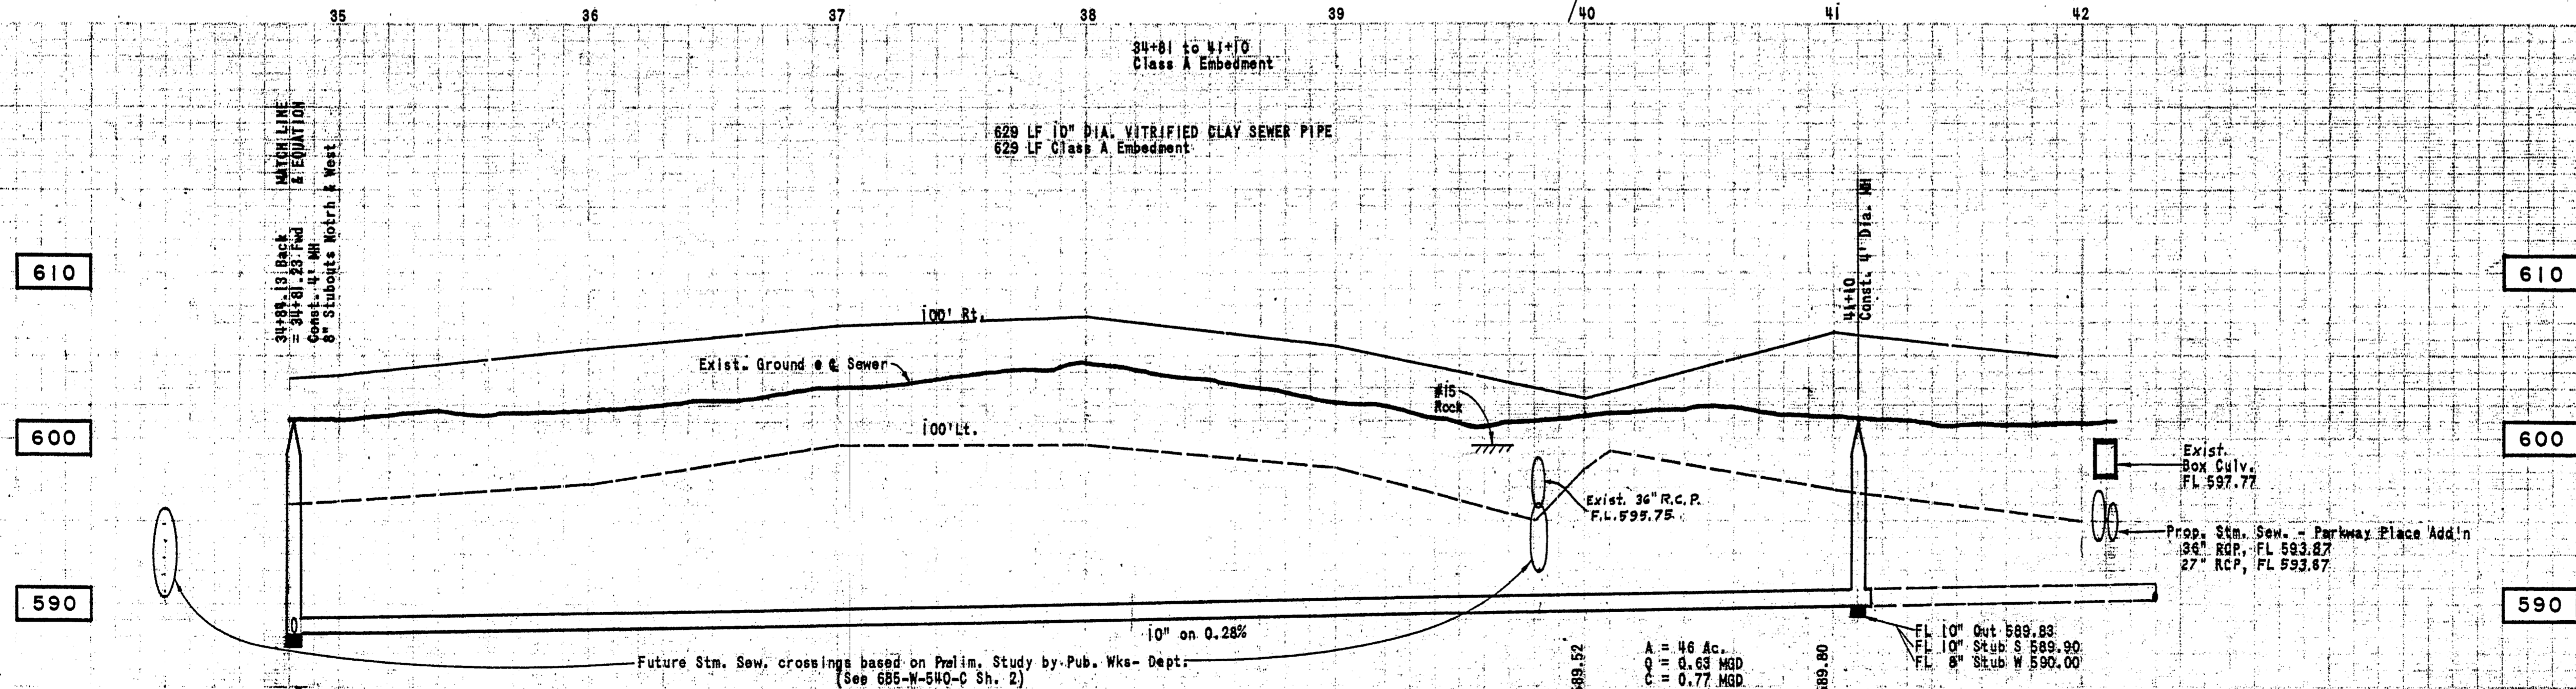

DALLAS FLOW TO
ADDISON
SYSTEM

PROJECT:
DESIGN BY *Walter F. Albritton* DATE 11-14-70
R.O.W. APPROVED *H. L. Steel* 12-2-70
ENGINEER OF DESIGN *W. S. Moore* DATE 12-2-70
WATER UTILITIES DEPT.
CONTRACT NO. 70-192-P ~ Cullum ~ 10-14-70

DEVELOPER
G & C PROPERTIES, Inc.
2912 McCARTHUR BLVD., IRVING, TEXAS 75060 Ph 255-4101
ALBRITTON & ASSOCIATES, INC.
CONSULTING ENGINEERS
404 U.C.C. BLDG. 741-4884
DALLAS, TEXAS 75207
BY *Walter F. Albritton P.E.*

NOELL ROAD SANITARY SEWER	
DALLAS WATER UTILITIES DEPT. CITY OF DALLAS, TEXAS	
DESIGN	DRAWN
DATE	SCALE
NOTES	FILE
NO.	
G.W.F.	S.D.J.
June, 1970	1"=40'H 1/8"=6'V
411-Q 1960	