

ALBERT SUSMAN WIFE MINNIE SUSMAN  
CHANNEL ESMT.  
STA. 176+62.7 TO STA. 167+54.8  
BLK. 8174  
TEMP. WORKING SPACE GRANTED  
SPECIAL CONDITIONS  
PLACE PIPE BY BORING OR TUNNELING AT  
DAM AT STA. 162+85, PROMPTLY SEAL  
UPON COMPLETION OF SEWER, RESTORE  
PROPERTY & DAM TO ITS ORIGINAL CONDITION  
HAUL OFF DEBRIS AFTER CONSTRUCTION  
DATE OF INSTRUMENT - 4-FEB-66  
C.O. - 66-518  
COUNTY RECORDS  
VOL. - 769  
Pg. - 775  
DATE - 2-MAR-66

JOE M. COMAS & WIFE DOROTHY COMAS  
CHANNEL ESMT.  
BLK. 8173  
STA. 175+98.5 TO STA. 179+55.5  
TEMP. WORKING SPACE GRANTED  
SPECIAL CONDITION  
CITY WILL INSTALL AS 6" LAT. WITH  
3/8" TEMP. AT STA. 176+10  
DATE OF INSTRUMENT - 20-DEC-65  
C.O. - 66-678  
COUNTY RECORDS  
VOL. - 759  
Pg. - 1289  
DATE - 16-FEB-66

Lewis M. Dabney, Mary Jane Hyman, a widow,  
individually and as trustees under the Will of  
Jack F. Hyman, deceased.  
Sanitary Sewer Easement lying in and along the  
present channel of White Rock Creek, extending  
from the east property line westerly and northerly a  
distance of approx. 192' to the north property line,  
Block 8173  
Temp. Working Space Granted  
Date of Easement, 4-6-62  
C.O. - 62-1926  
County Records, Vol. - 5764, Pg. - 503, Date - 5-4-62

Charlotte S. Gysler and husband Otto Gysler  
Sanitary Sewer Main Easement lying in and along  
the present channel of White Rock Creek, the east  
property line of this tract, and extending from the south  
property line northerly a distance of approx. 900' to the  
north property line,  
Block 8172  
Temp. Working Space Granted.  
Date of Easement, 4-5-62  
C.O. - 62-1070  
Vol. - 5771, Pg. - 185, Date - 5-10-62

Rustland Texas Inc.  
41191951 5668-71  
A = 3606 AC.  
Q = 16.0 M.G.D.  
C = 11.0 M.G.D.

A = 3196 AC.  
Q = 14.2 M.G.D.  
C = 9.7 M.G.D.

A = 3661 AC.  
Q = 16.0 M.G.D.  
C = 11.0 M.G.D. on H.G. 0.175%


A = 3196 AC.  
Q = 14.2 M.G.D.  
C = 9.7 M.G.D.

B.M. 'X' IN SQUARE BOLT N. END OF  
CONC. DAM @ STA. 162+85  
ELEV. 526.71

1234 LIN. FT. 30" REINF. CONC. SEWER PIPE CLASS III WALL B-75% LIMESTONE AGGREGATE GADDFY & LOVEN  
ALL ENCASEMENT "C"  
BACKFILL WITH CONC. FLUSH WITH ROCK LINE IN CREEK  
AS PER APPURT. 4140-2

DESIGNED BY *A.E. Gaddy* DATE Dec 20, 1960  
CIVIL ENGINEERS

APPROVED BY *W.A. Lovell* DATE Dec 20, 1960  
ENGINEER OF DESIGN DALLAS CITY WATERWORKS  
116  
CITY CONT. NO. 66-68

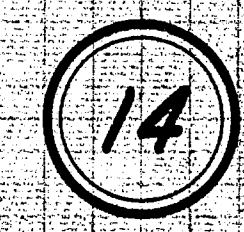

TRUNK SANITARY SEWER				
WHITE ROCK CREEK				
SECTION II				
DALLAS CITY WATERWORKS				
CITY OF DALLAS, TEXAS				
DESIGN	DRAWN	DATE	SCALE	NOTES
Gaddy & Lovell	Nov	1960	Hor. 1"=40' Vert. 1"=6'	GAOY LOVEN
FILE	NO.			
4110-1260				

