


PAY ITEM	DESCRIPTION	UNIT	QTY
465.5	8" PVC SEWER PIPE SDR-35	LF	240
465.8	4' DIAMETER M.H.	EA	3

NOTE: Contractor to Verify Location & Elevation of Existing 6" PVC Sanitary Sewer Prior to Construction.


CAUTION!  
Underground Gas Main In This Area.  
Contact Lone Star Gas Company 2  
Working Days Prior To Construction.  
Call MR. Leon Weatherford At  
276-1171

Note: Contractor to contact M. Parsley, Manager of DWU City Forces, at 670-8692, at least two weeks prior to commencement of work on this project.

B.M. "□" CUT ON HEADWALL, EAST SIDE OF WINNWOOD, 180' SOUTH OF BELT LINE ROAD. ELEV. 555.79 (M.S.L.)  
B.M. "□" CUT CENTER FRONT PORCH 5555' CELESTIAL ROAD. ELEV. 577.95 (M.S.L.)

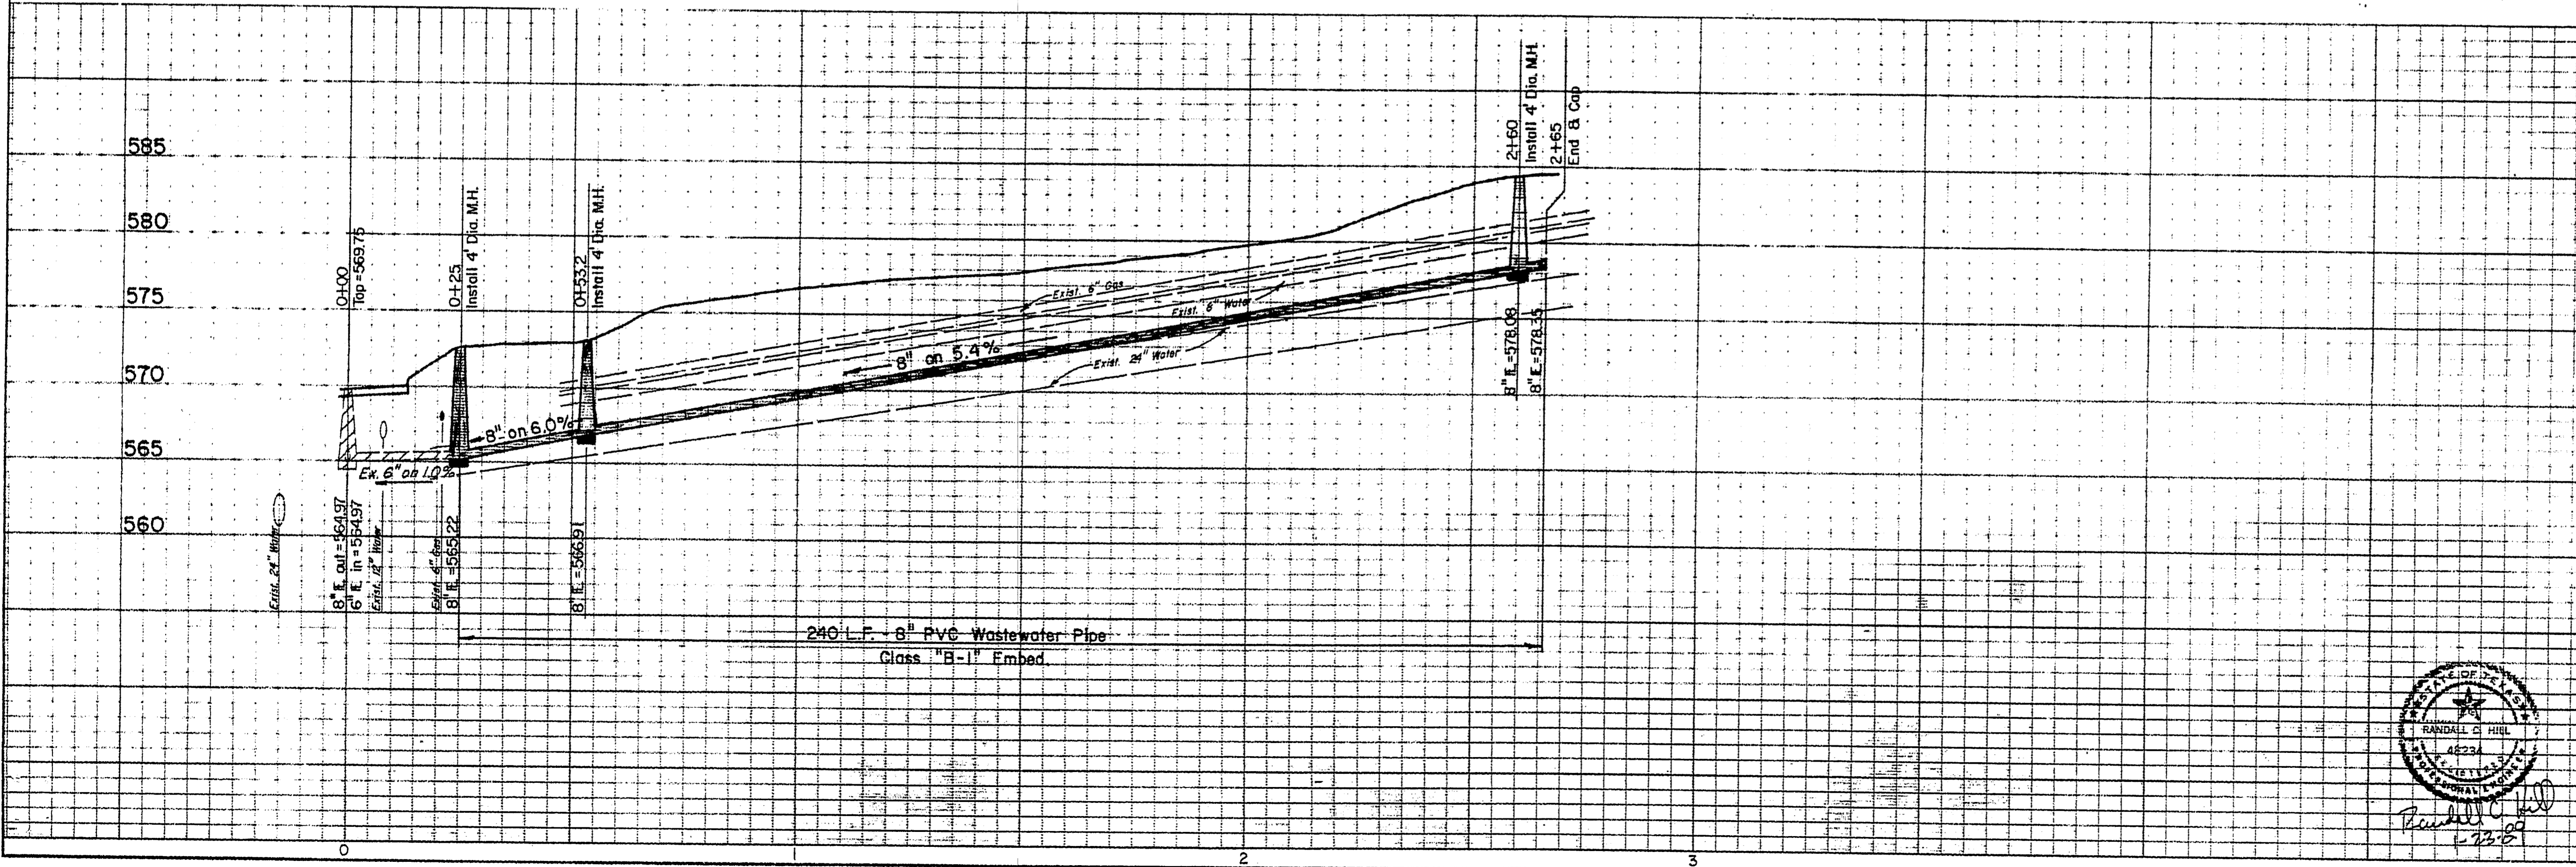

240 L.F. 8" PVC Wastewater Pipe  
Class "B-1" Embed

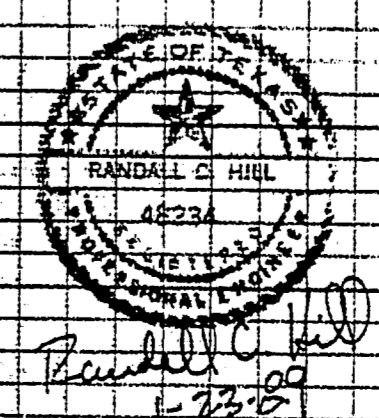

**WATER & SANITARY SEWER  
WINNWOOD RD. SAN. SWR. IMPROVEMENTS  
PLAN & PROFILE**

**WATER UTILITIES DEPARTMENT  
CITY OF DALLAS, TEXAS**

DESIGN	DRAWN	DATE	SCALE	NOTES	FILE	NO.
TEC	TEC	DEC. 1988	1" = 20' H 1" = 6' V		411Q	1960

110