




8 7 6 5 4 3 2 1

H  
G  
F  
E  
D  
C  
B  
A

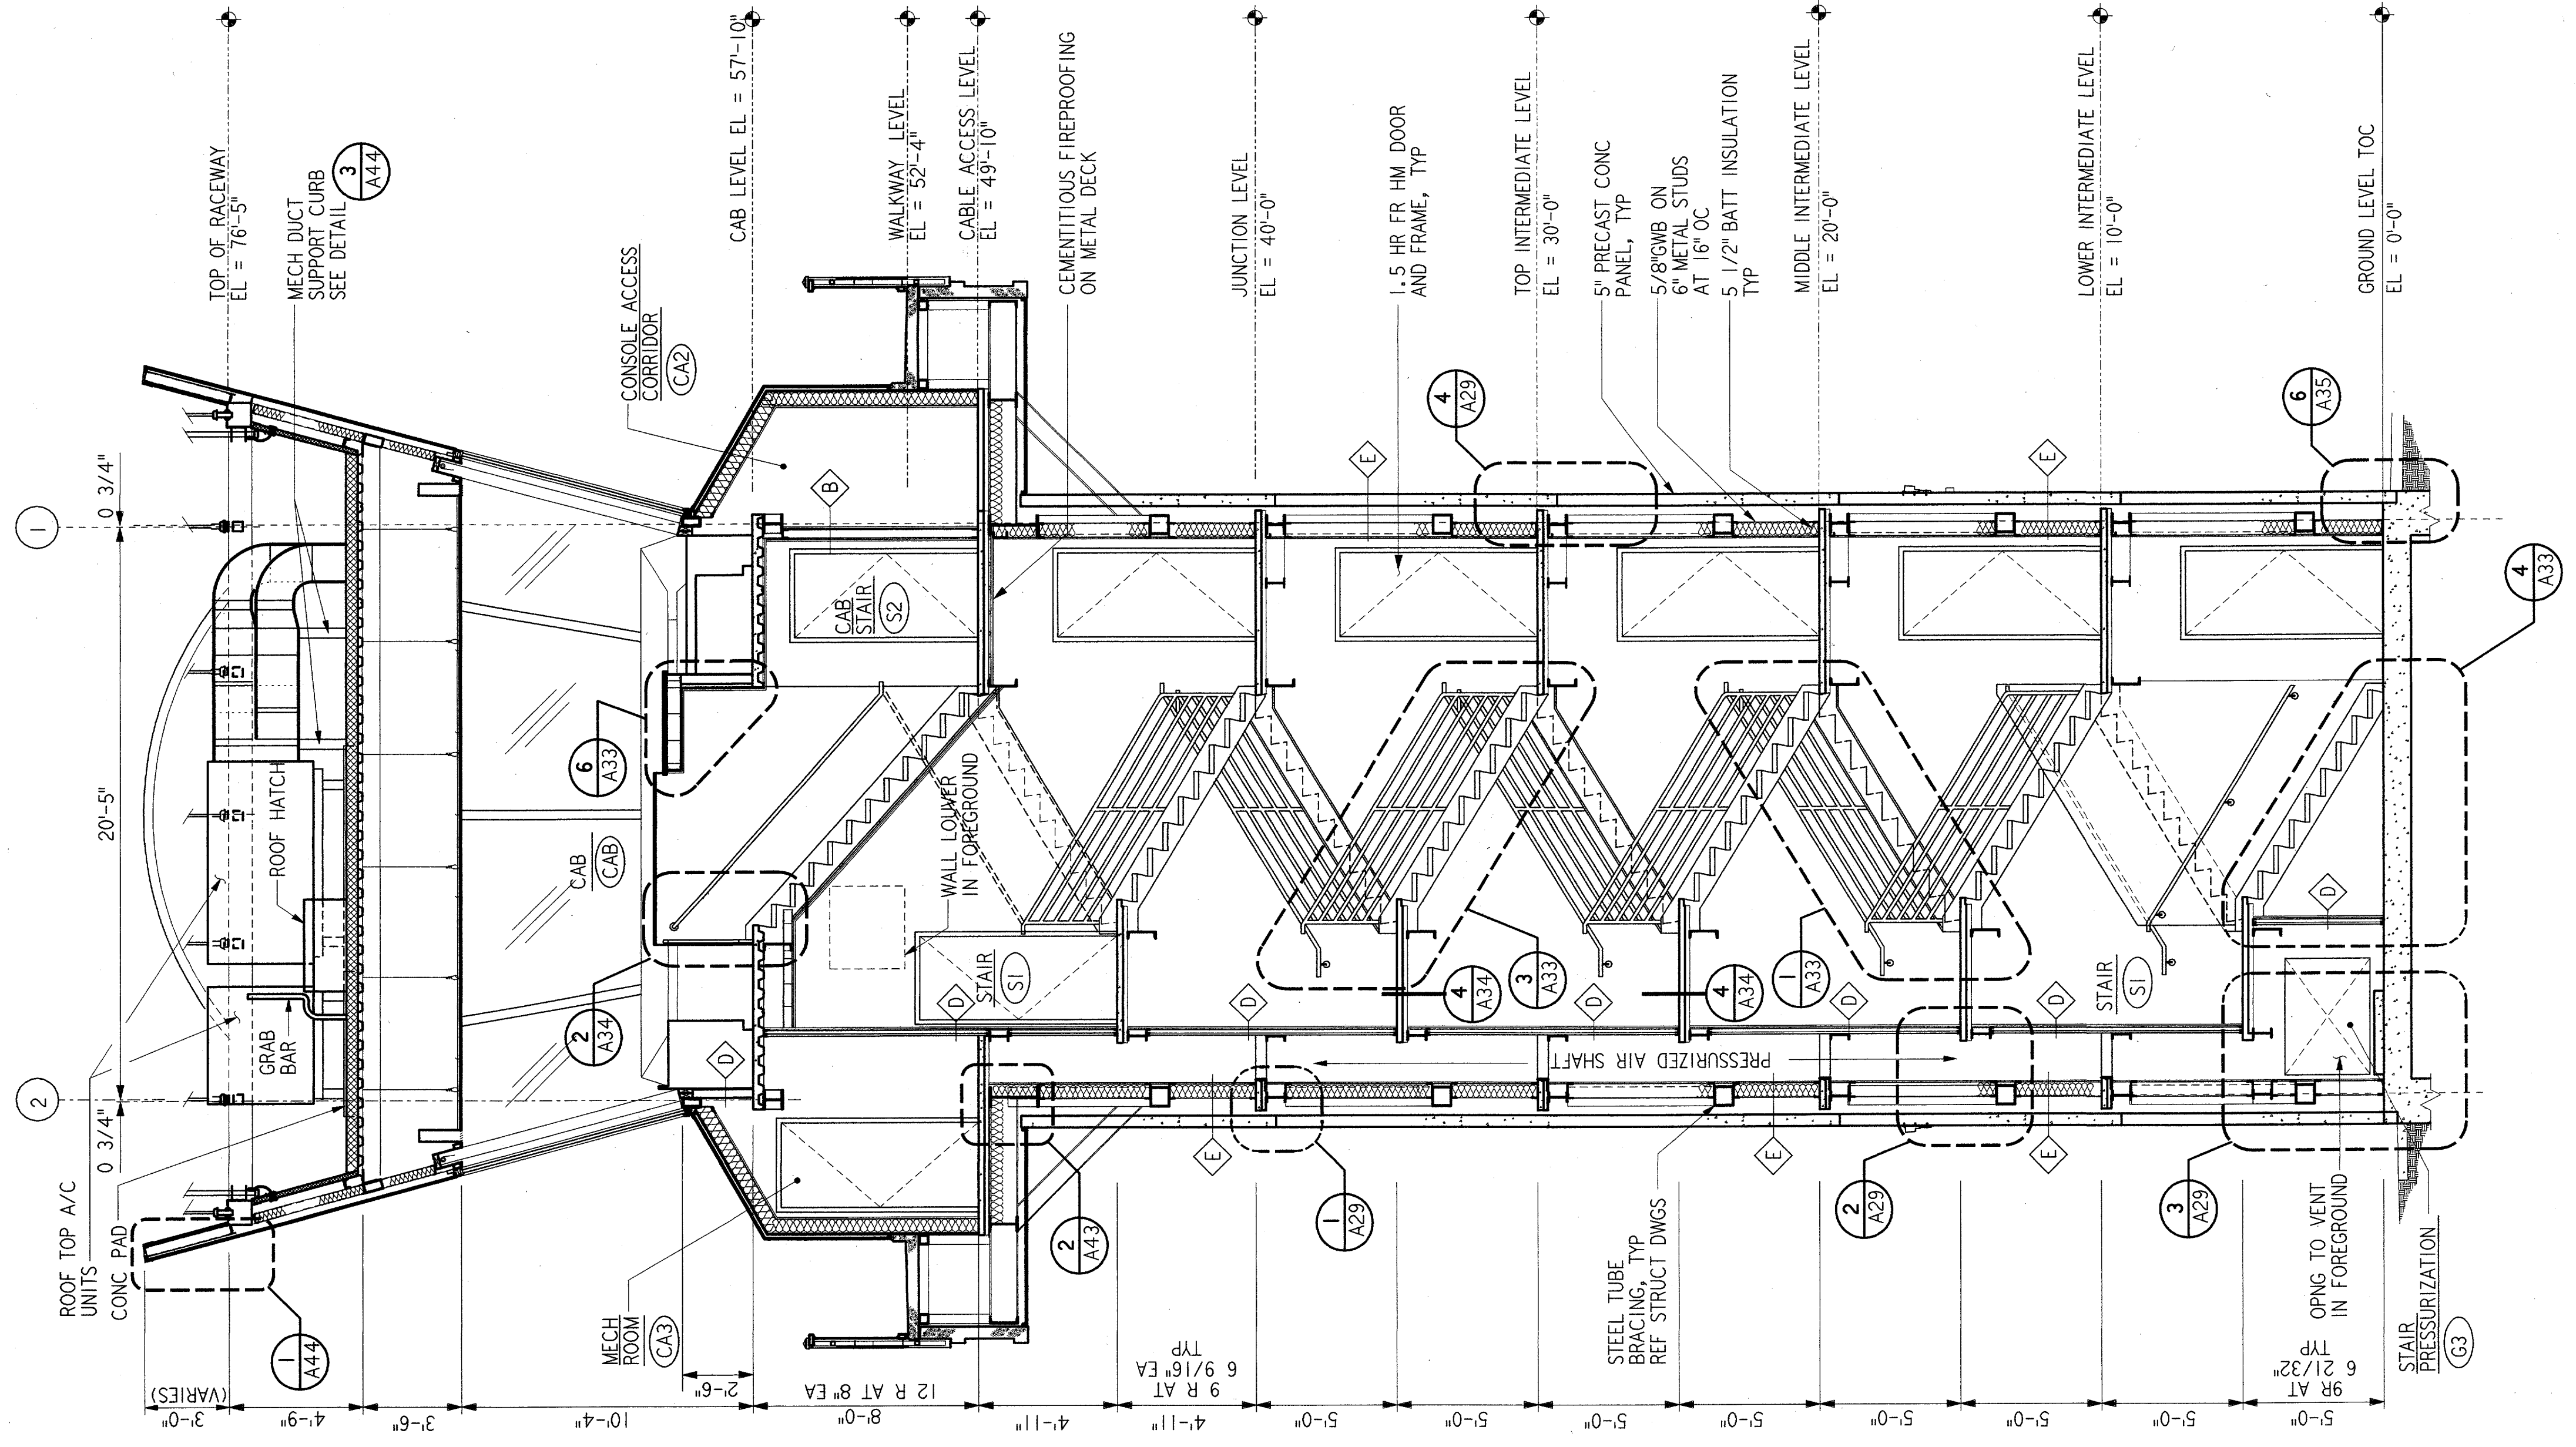

SECTION A  
1/4" = 1'-0"

REF  
A02  
A03

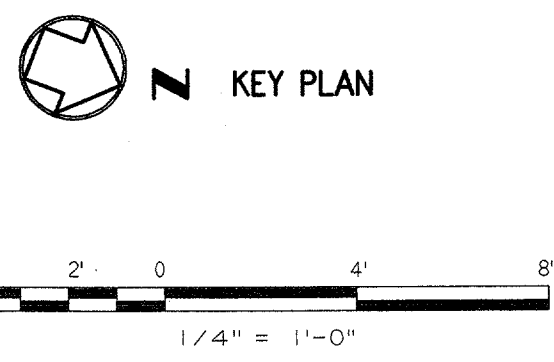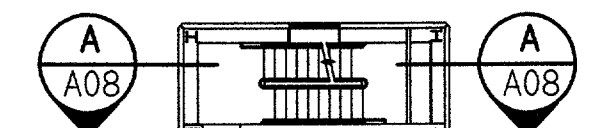

REV.	DATE	DESCRIPTION	DFTG.	CHECKED

James E. Harper  
6/22/01

DALLAS, TX

A08

DEPARTMENT OF TRANSPORTATION  
FEDERAL AVIATION ADMINISTRATION  
SOUTHWEST REGION FORT WORTH, TEXAS

LOW ACTIVITY LEVEL  
AIRPORT TRAFFIC CONTROL TOWER

BUILDING SECTION  
ATCT

(ADDISON AIRPORT) TEXAS

DESIGNED: GARY WILLIAMS	ISSUED BY: AIRWAY FACILITIES DIVISION	DATE: 06-22-01
REVIEWED: A. AMBARDEKAR	APPROVED: <i>[Signature]</i>	DRAWING NUMBER: ADS-ATCT-A08
ORIG. DFT. 1 S. RA-PREJJA	MANAGER TERMINAL PLATFORM, ANI-640	FACILITY:

FILENAME:

8 7 6 5 4 3 2 1 REF. DWG. :