

8

7

6

5


4

3


2

1


H
G
F
E
D
C
B
A

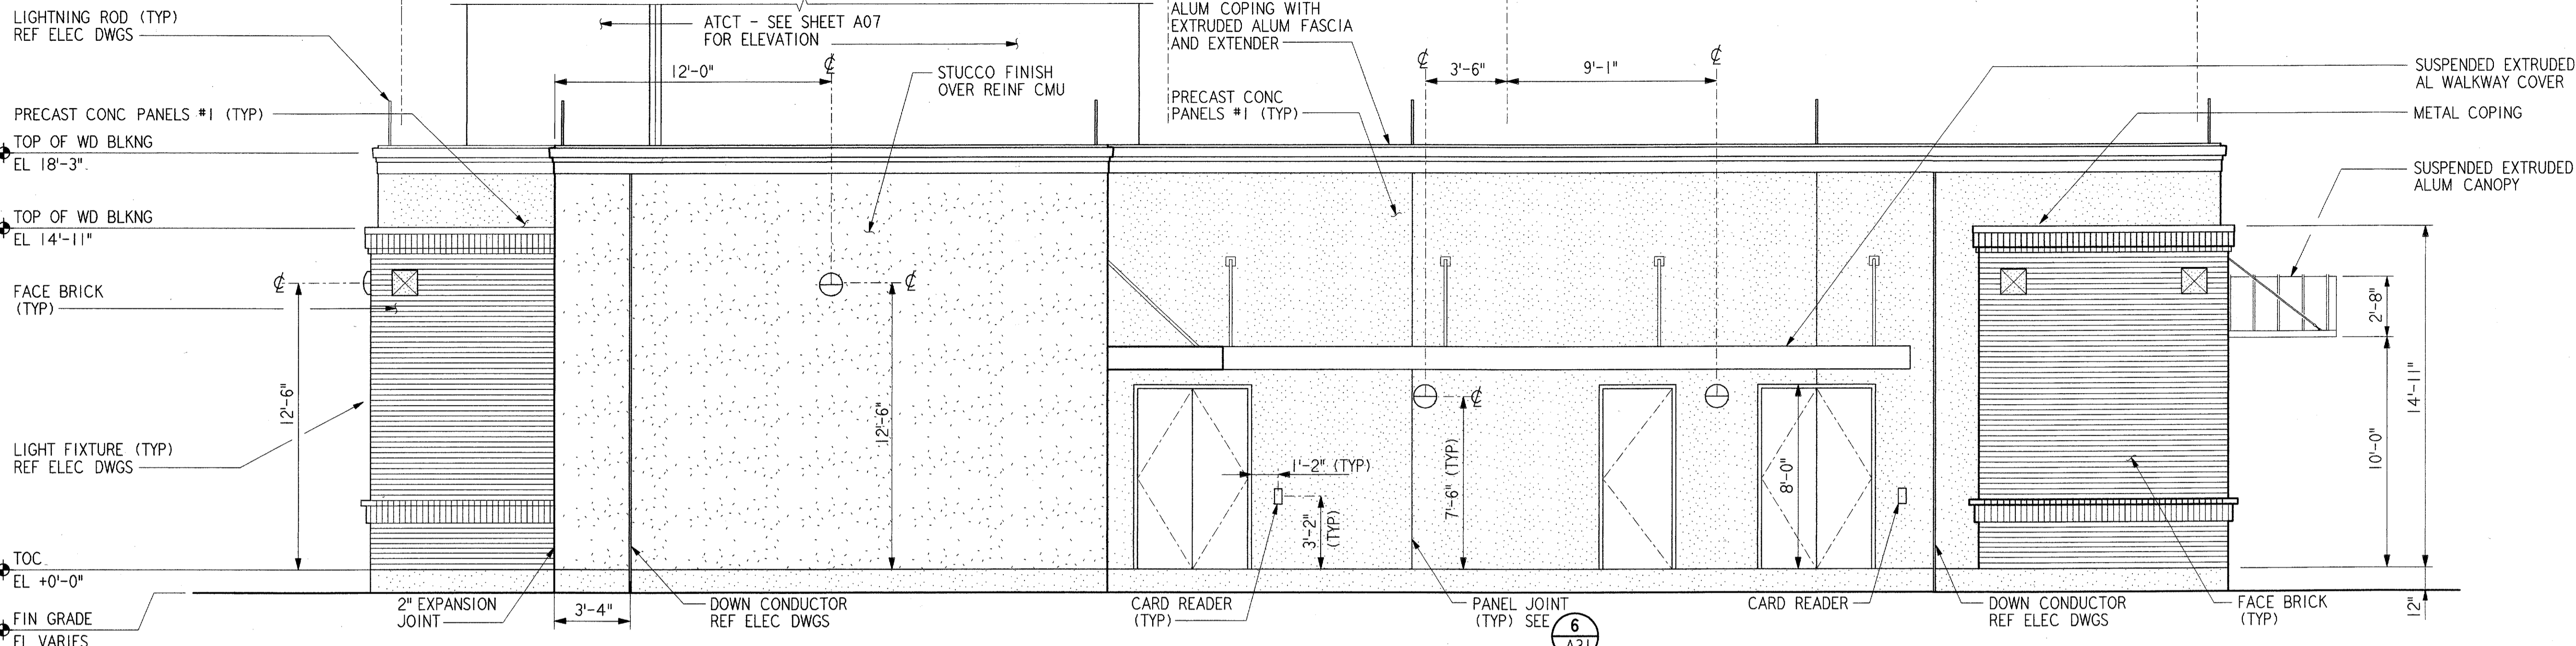


ELEVATION 3
1/4" = 1'-0"
REF A11 A04

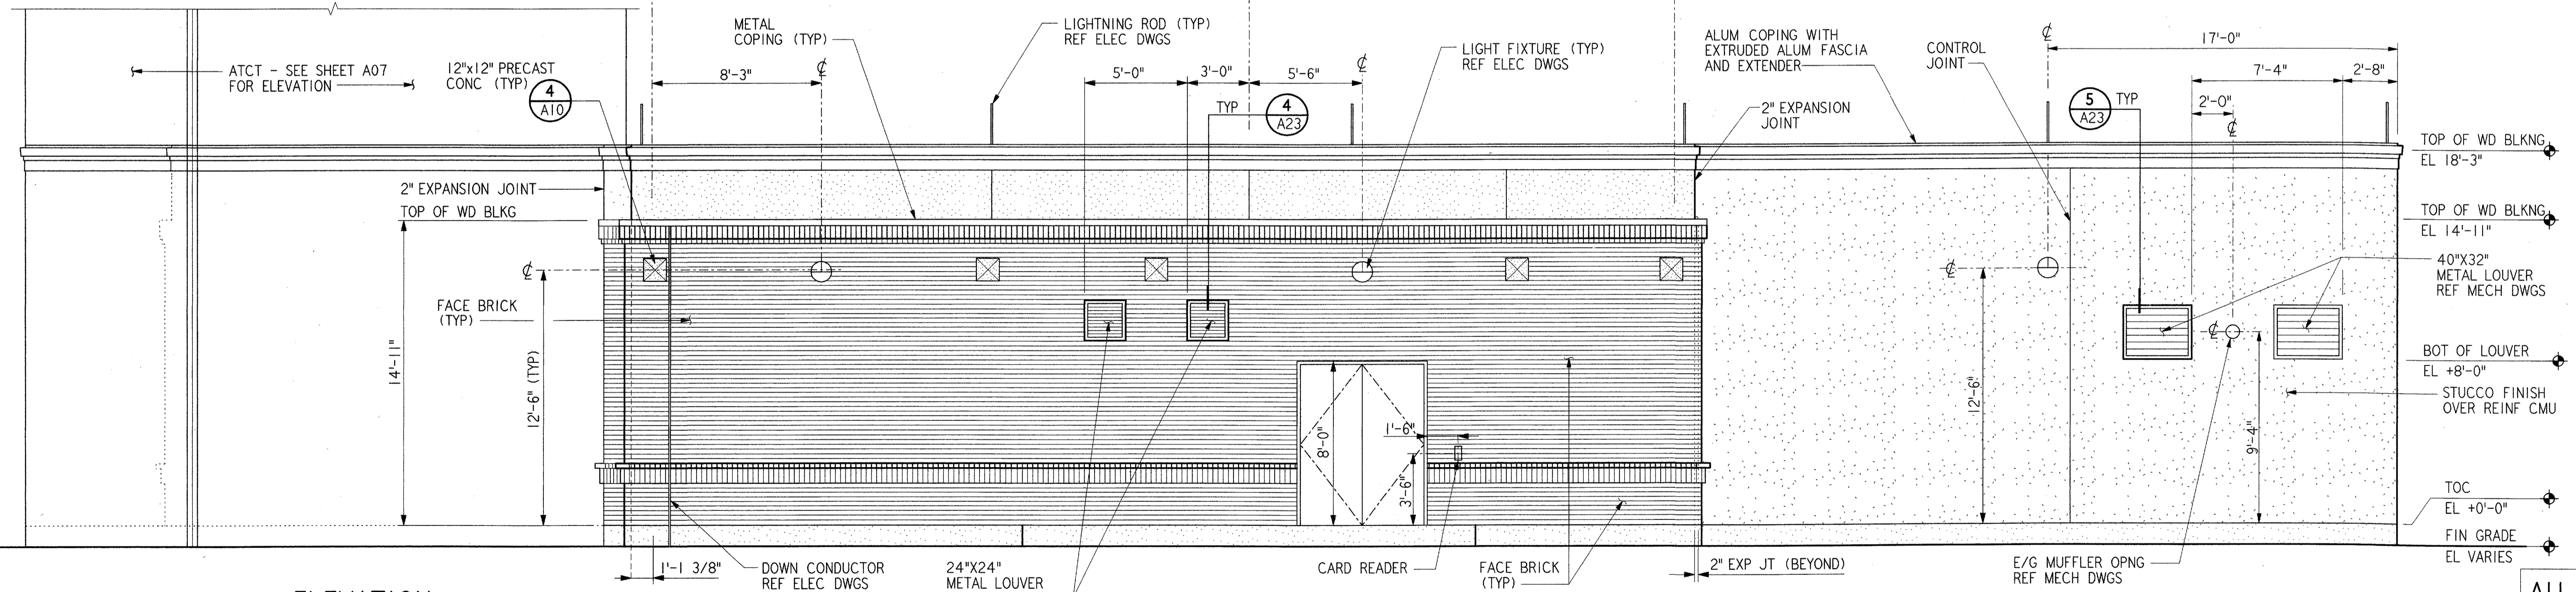


ELEVATION 4
1/4" = 1'-0"
REF A11 A04

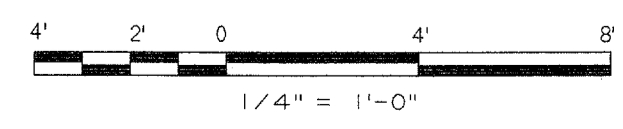

REV.	DATE	DESCRIPTION	DTG.	CHECKED


 James E. Harper
 6/22/01


PARSONS
 DALLAS, TX

DEPARTMENT OF TRANSPORTATION
 FEDERAL AVIATION ADMINISTRATION
 SOUTHWEST REGION FORT WORTH, TEXAS
 LOW ACTIVITY LEVEL
 AIRPORT TRAFFIC CONTROL TOWER
 BUILDING ELEVATIONS
 BASE-EG BUILDING
 ADDISON (ADDISON AIRPORT) TEXAS

SUBMITTED BY: *James E. Harper*
 SYSTEMS ENGINEER, ANI-640
 APPROVED BY: *Chris Call*
 MANAGER TERMINAL PLATFORM, ANI-640

DESIGNED: GARY WILLIAMS
 REVIEWED: A. AMBARDEKAR
 ORIG. DFT.: E. DANE
 FACILITY:

ISSUED BY: AIRWAY FACILITIES DIVISION
 DATE: 06-22-01
 DRAWING NUMBER: ADS-ATCT- A11

FILENAME:

REF. DWG. :