

CAB WINDOW HEAD/SILL (1) REF A43 A13
3" = 1'-0"

SCUPPER DETAIL (7) REF A43 A44
NOT TO SCALE


MULLION AT WINDOW (3) REF A43 A03
3" = 1'-0"

MULLION AT METAL PANEL (4) REF A43 A03
3" = 1'-0"

COLUMN AT WINDOW (5) REF A43 A03
3" = 1'-0"

COLUMN AT GFRC PANEL (6) REF A43 A03
3" = 1'-0"

DETAIL (2) REF A43 A08 A13
3" = 1'-0"

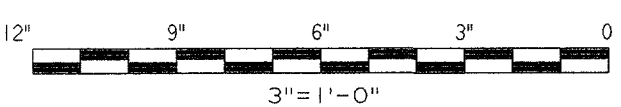

REV.	DATE	DESCRIPTION	DFTG.	CHECKED
		DALLAS, TX		

DEPARTMENT OF TRANSPORTATION
FEDERAL AVIATION ADMINISTRATION
 SOUTHWEST REGION FORT WORTH, TEXAS
 LOW ACTIVITY LEVEL
 AIRPORT TRAFFIC CONTROL TOWER
CAB DETAILS ATCT
 (ADDISON AIRPORT) TEXAS

ADDISON
 SUBMITTED: *James Ray*
 APPROVED: *Chad Call*
 SYSTEMS ENGINEER, ANI-640 MANAGER TERMINAL PLATFORM, ANI-640

DESIGNED: GARY WILLIAMS
 REVIEWED: A. AMBARDEKAR
 ORIG. DFT. : S. RAJAPREJA
 FACILITY:

ISSUED BY: **AIRWAY FACILITIES DIVISION**
 DATE: 06-22-01
 DRAWING NUMBER: **ADS-ATCT- A43**

A43

FILENAME: ADSA043.DIT