


SOIL/WASTE AND VENT RISER DIAGRAM - BASE - EG BUILDING

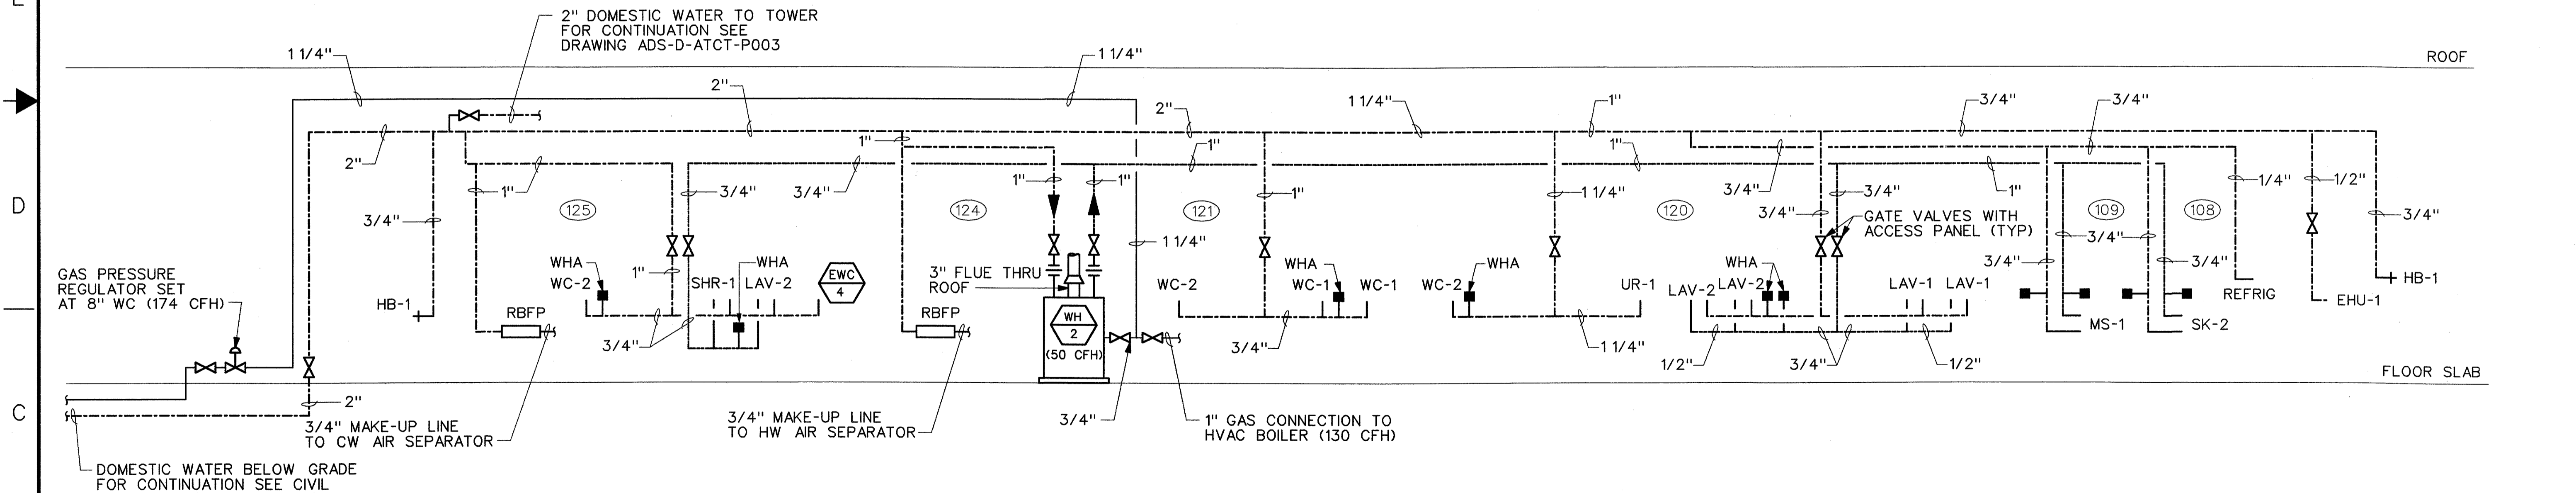

DOMESTIC WATER AND NATURAL GAS RISER DIAGRAM - BASE - EG BUILDING

REV	DATE	DESCRIPTION	JCN	REDLINE DATE	APVD
A	06-23-03	FAA REDESIGN OF HVAC, JON 21874.	9700164	06-23-03	

**DEPARTMENT OF TRANSPORTATION
FEDERAL AVIATION ADMINISTRATION
FORT WORTH IMPLEMENTATION CENTER FORT WORTH, TX
LOW ACTIVITY LEVEL ATCT**

**PLUMBING
RISER DIAGRAMS**

ADDISON	ADDISON AIRPORT	TX
REVIEWED BY	SUBMITTED BY	APPROVED BY
	<i>M. Doerr 7/21/03</i>	<i>Johnnie L. White 7/18/03</i>
DESIGNED	PROJECT ENGINEER, ANI-630	PLATFORM MANAGER, ANI-630
DRAWN	M. DOERR	DATE 06-23-03 JCN 9700164
CHECKED	SLH/LTM	ISSUED BY NAS IMPLEMENTATION ANI-600 DRAWING NO ADS-D-ATCT-P002