



**TOWER TELEPHONE RISER DIAGRAM**

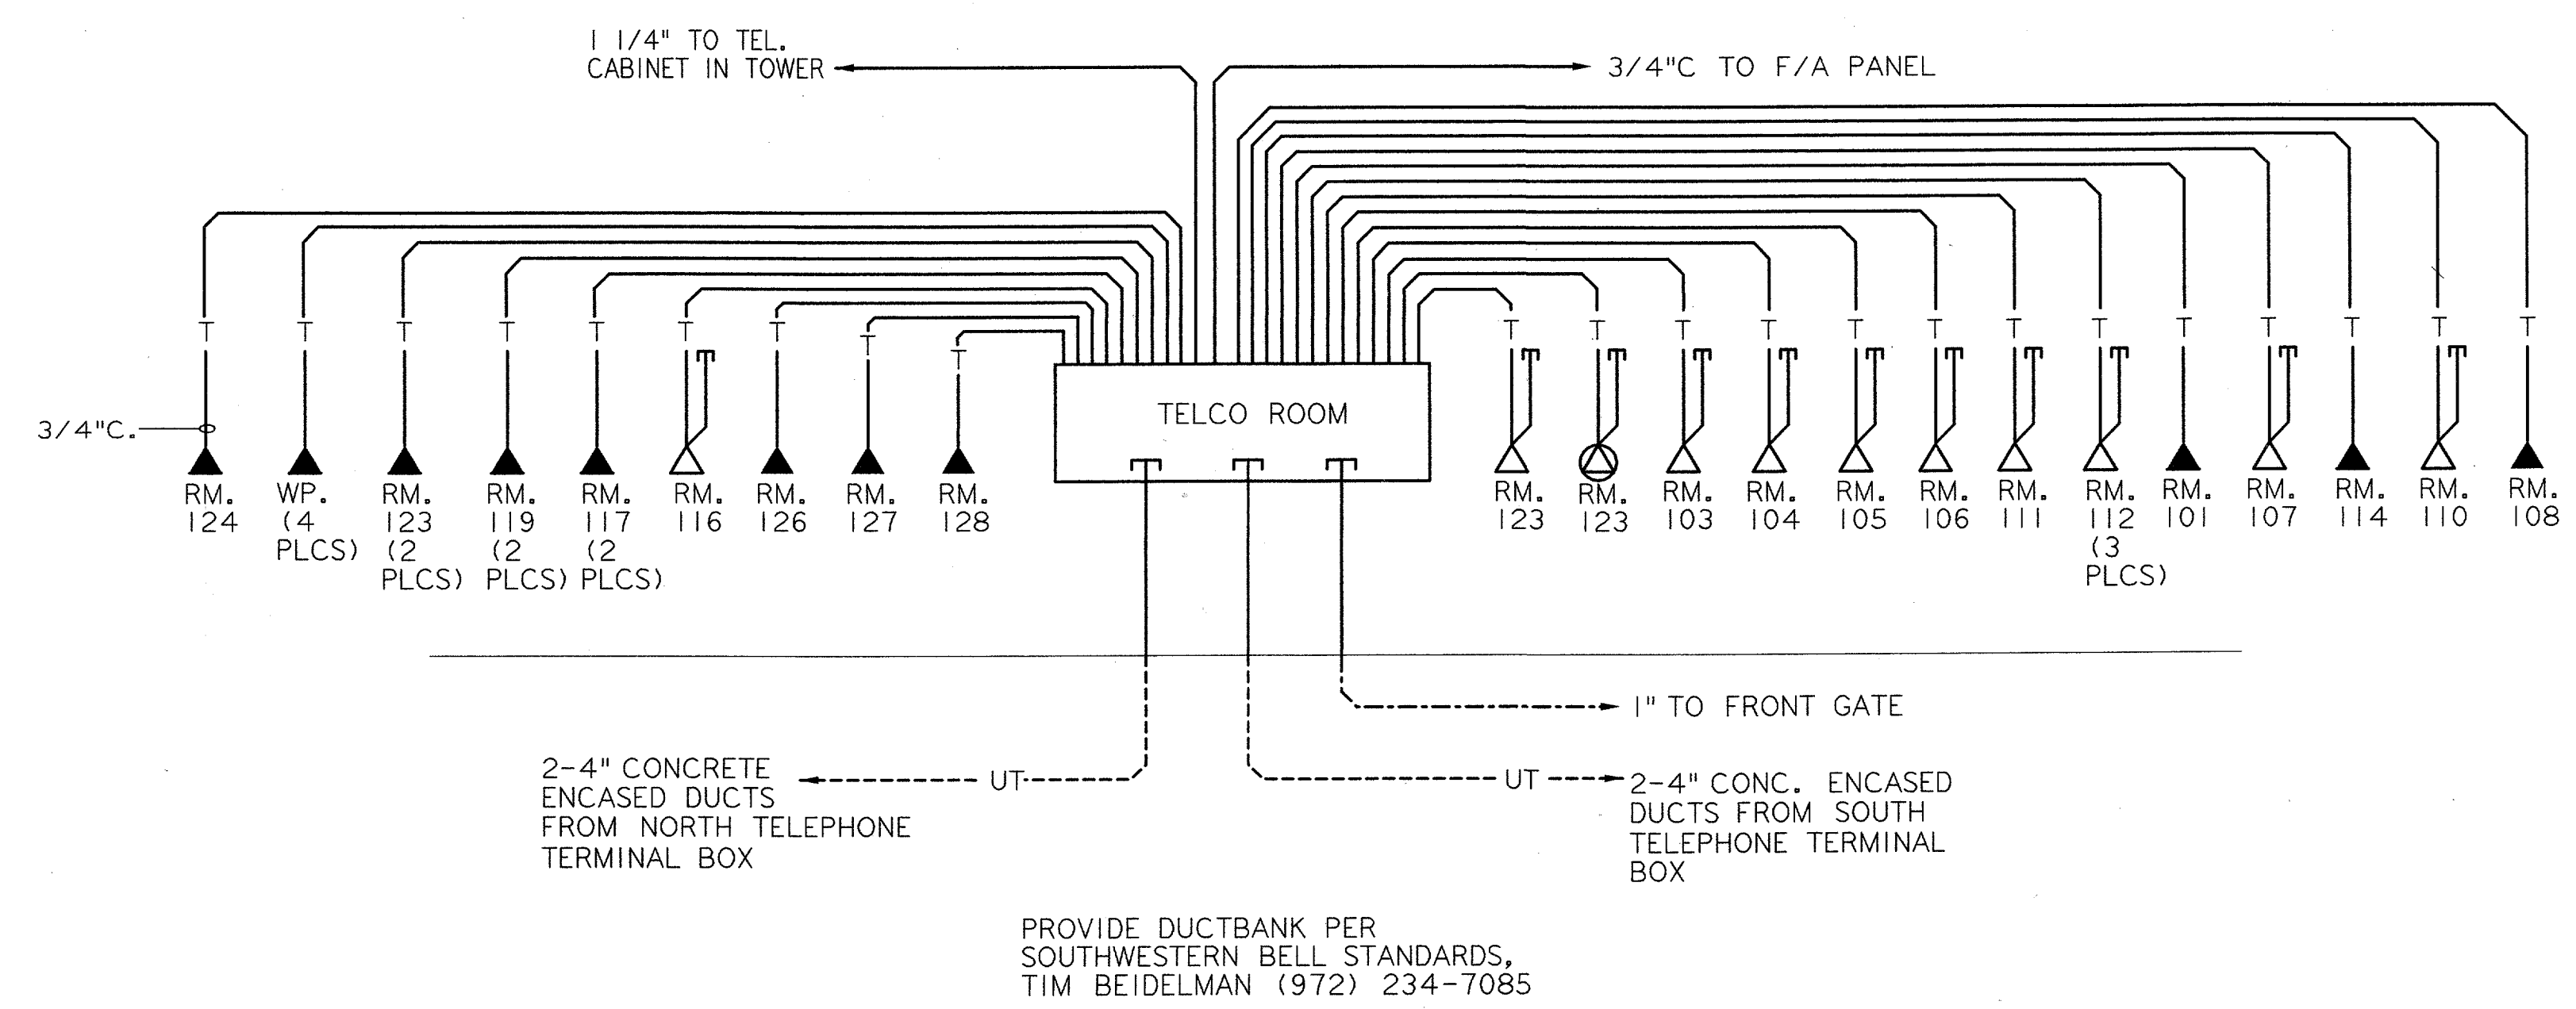

**EG/BASE BUILDING TELEPHONE RISER DIAGRAM**

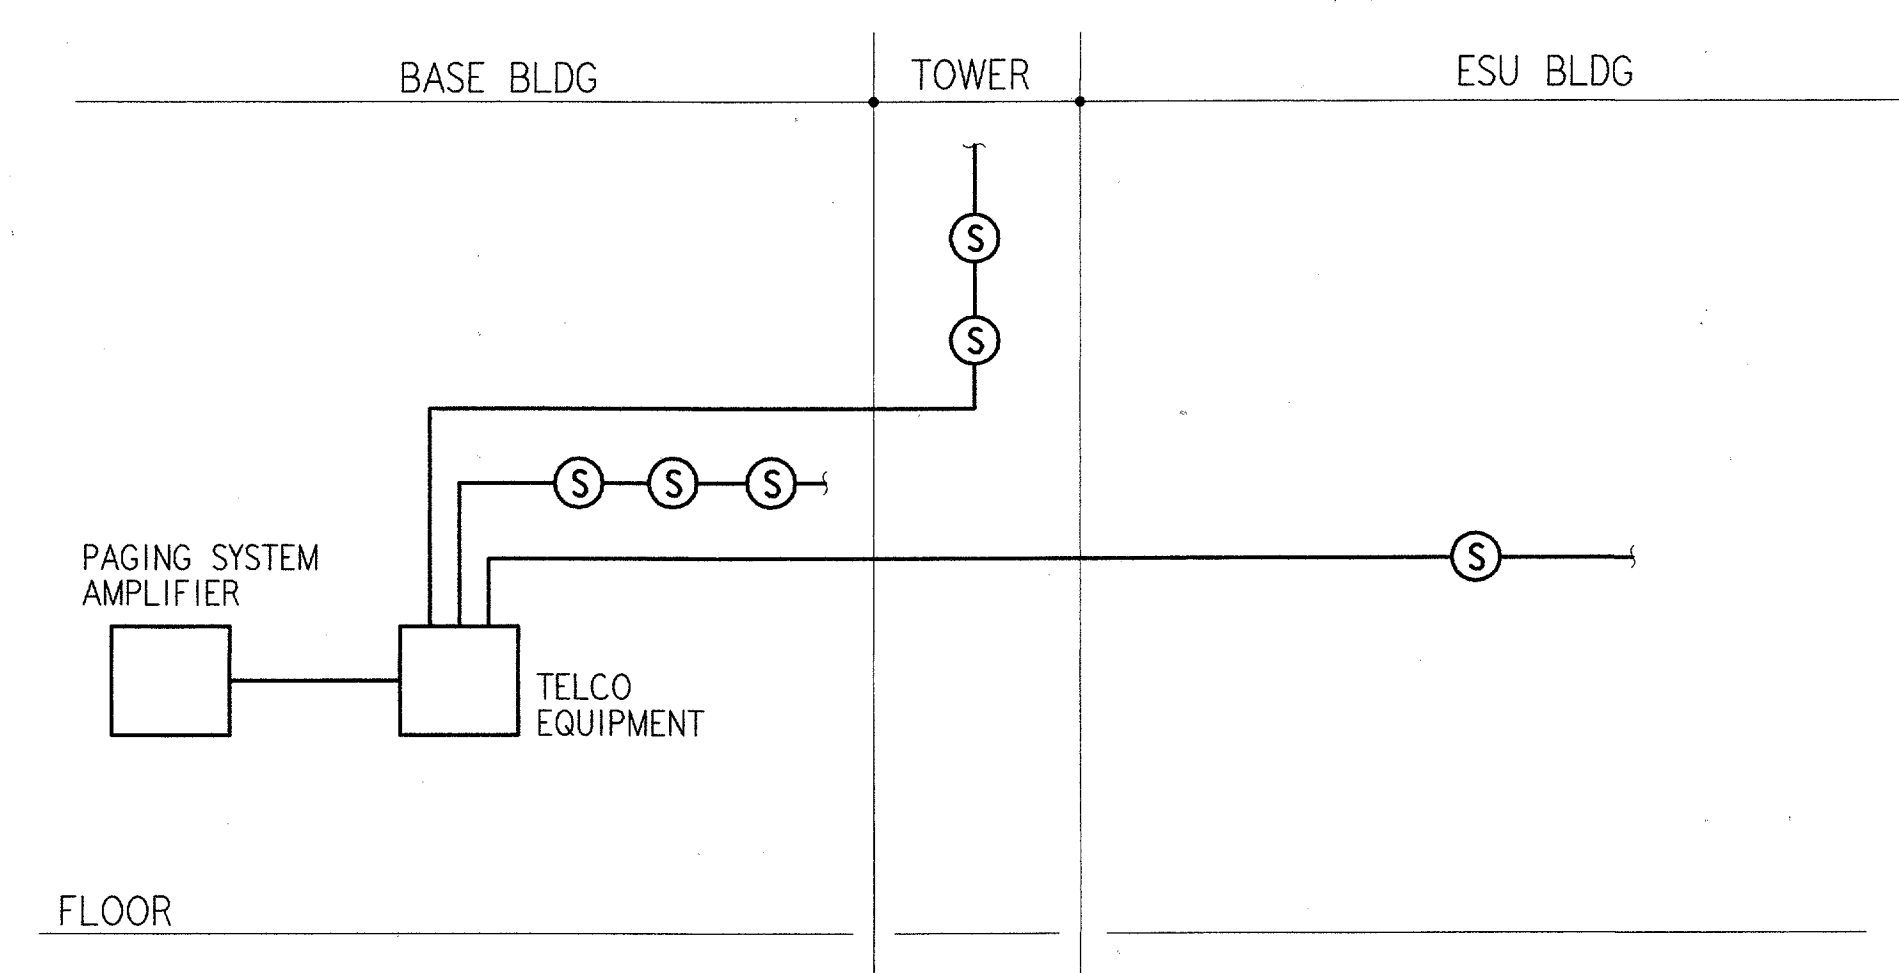

**PAGING RISER DIAGRAM**

REV.	DATE	DESCRIPTION	DFTG.	CHECKED

DALLAS, TX

DEPARTMENT OF TRANSPORTATION  
FEDERAL AVIATION ADMINISTRATION  
SOUTHWEST REGION FORT WORTH, TEXAS

LOW ACTIVITY LEVEL  
AIRPORT TRAFFIC CONTROL TOWER

TELCO RISER DIAGRAMS

ADDISON (ADDISON AIRPORT) TEXAS

DESIGNED BY: A. SMITH  
REVIEWED BY: B. EISENRICH  
ORIG. DFT.: R. RUTGER  
FACILITY:

ISSUED BY: AIRWAY FACILITIES DIVISION  
DATE: 06-22-01  
DRAWING NUMBER: ADS-ATCT- E04

MANAGER INFRASTRUCTURE PLATFORM, ANI-630

E04