


GENERAL NOTES:


1. CONTRACTOR SHALL SUBMIT TO THE CONTRACTING OFFICER A SEQUENCE OF CONSTRUCTION SHOWING THE PROPOSED METHOD TO MAINTAIN THE EXISTING ATCT OPERATIONS DURING THE NEW ATCT CONSTRUCTION.
2. CONTRACTOR SHALL SUBMIT TO THE CONTRACTING OFFICER A SCHEDULE OF REMOVAL ITEMS FOR EACH PHASE OF CONSTRUCTION.
3. SEE APPENDIX OF THE PROJECT SPECIFICATIONS FOR THE HAZARDOUS MATERIALS ABATEMENT AND THE UNDERGROUND STORAGE TANK REMOVAL SPECIFICATIONS.

KEYED NOTES:

- ① REMOVE CONCRETE DRIVEWAY AND CURB - PHASE 1
- ② REMOVE CONCRETE SIDEWALK - PHASE 1
- ③ REMOVE CONCRETE PAVEMENT - PHASE 1
- ④ REMOVE CONCRETE PAD AND DECORATIVE PLANTERS PHASE 1
- ⑤ REMOVE CHAIN LINK FENCE - PHASE 1
- ⑥ REMOVE ASPHALT PAVEMENT - PHASE 1
- ⑦ REMOVE A/C UNITS - PHASE 1
- ⑧ REMOVE GAS PUMP ISLAND - PHASE 1
- ⑨ REMOVE CONCRETE PAD AND UG FUEL TANK - PHASE 1
- ⑩ REMOVE EXISTING STRUCTURES - PHASE 1
- ⑪ REMOVE CONCRETE DRIVEWAY AND CURB - PHASE 2
- ⑫ REMOVE CONCRETE SIDEWALK - PHASE 2
- ⑬ REMOVE WOOD DECKING - PHASE 2
- ⑭ REMOVE ASPHALT PAVEMENT - PHASE 2
- ⑮ REMOVE FLAGPOLE - PHASE 2
- ⑯ REMOVE CHAIN LINK FENCE - PHASE 2
- ⑰ REMOVE METAL TRAILER - PHASE 2
- ⑱ REMOVE STRUCTURES - PHASE 2

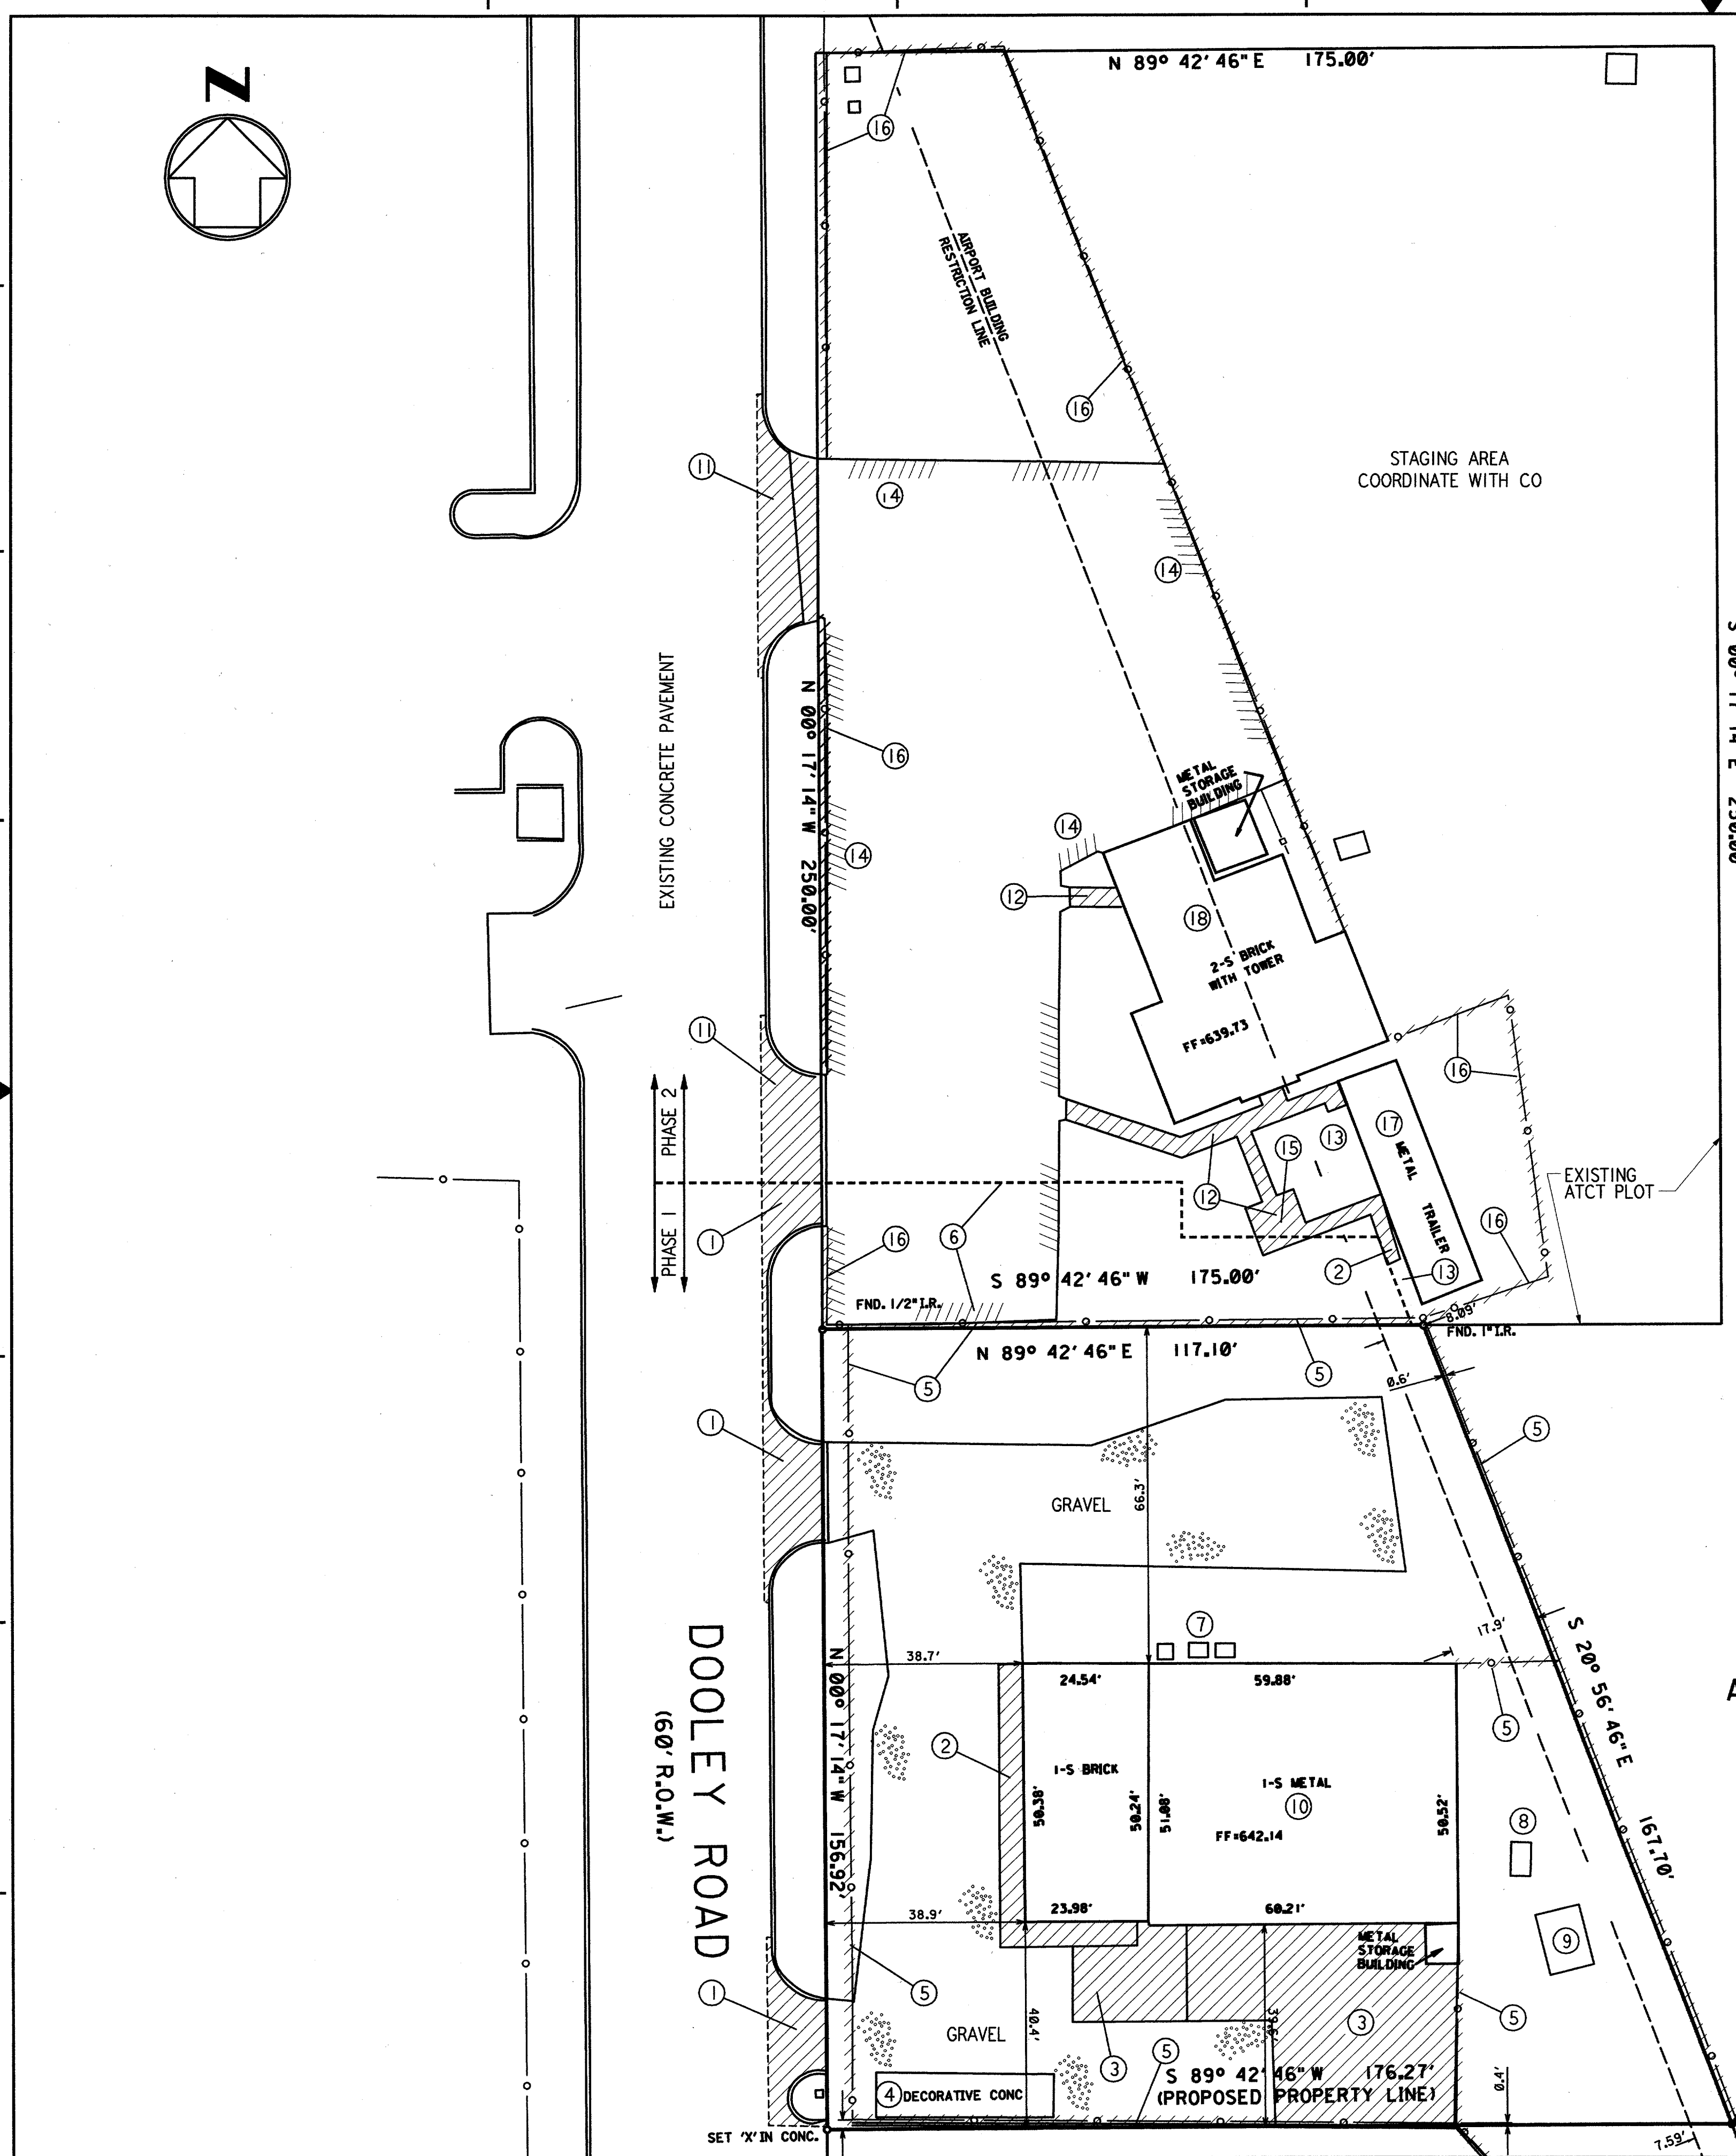



E. COOK SURVEY
ABSTRACT NO. 326

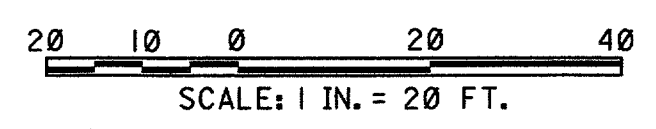

C04

REV.	DATE	DESCRIPTION	DFTG.	CHECKED

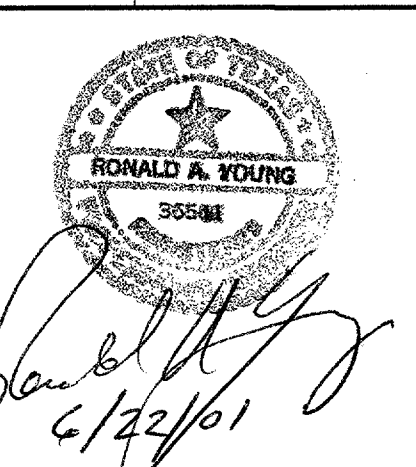DALLAS, TX

DEPARTMENT OF TRANSPORTATION
FEDERAL AVIATION ADMINISTRATION
SOUTHWEST REGION FORT WORTH, TEXAS

LOW ACTIVITY LEVEL
AIRPORT TRAFFIC CONTROL TOWER

DEMOLITION PLAN

ADDISON (ADDISON AIRPORT) TEXAS

DESIGNED BY: R. YOUNG	ISSUED BY: AIRWAY FACILITIES DIVISION	DATE: 06-22-01
REVIEWED BY: L. POND	APPROVED BY: [Signature]	DRAWING NUMBER: ADS-ATCT- C04
ORIG. DFT.: J. MILLER	FACILITY:	