

8

7

6

5


4

3

2

1

H
G
F
E
D
C
B
A

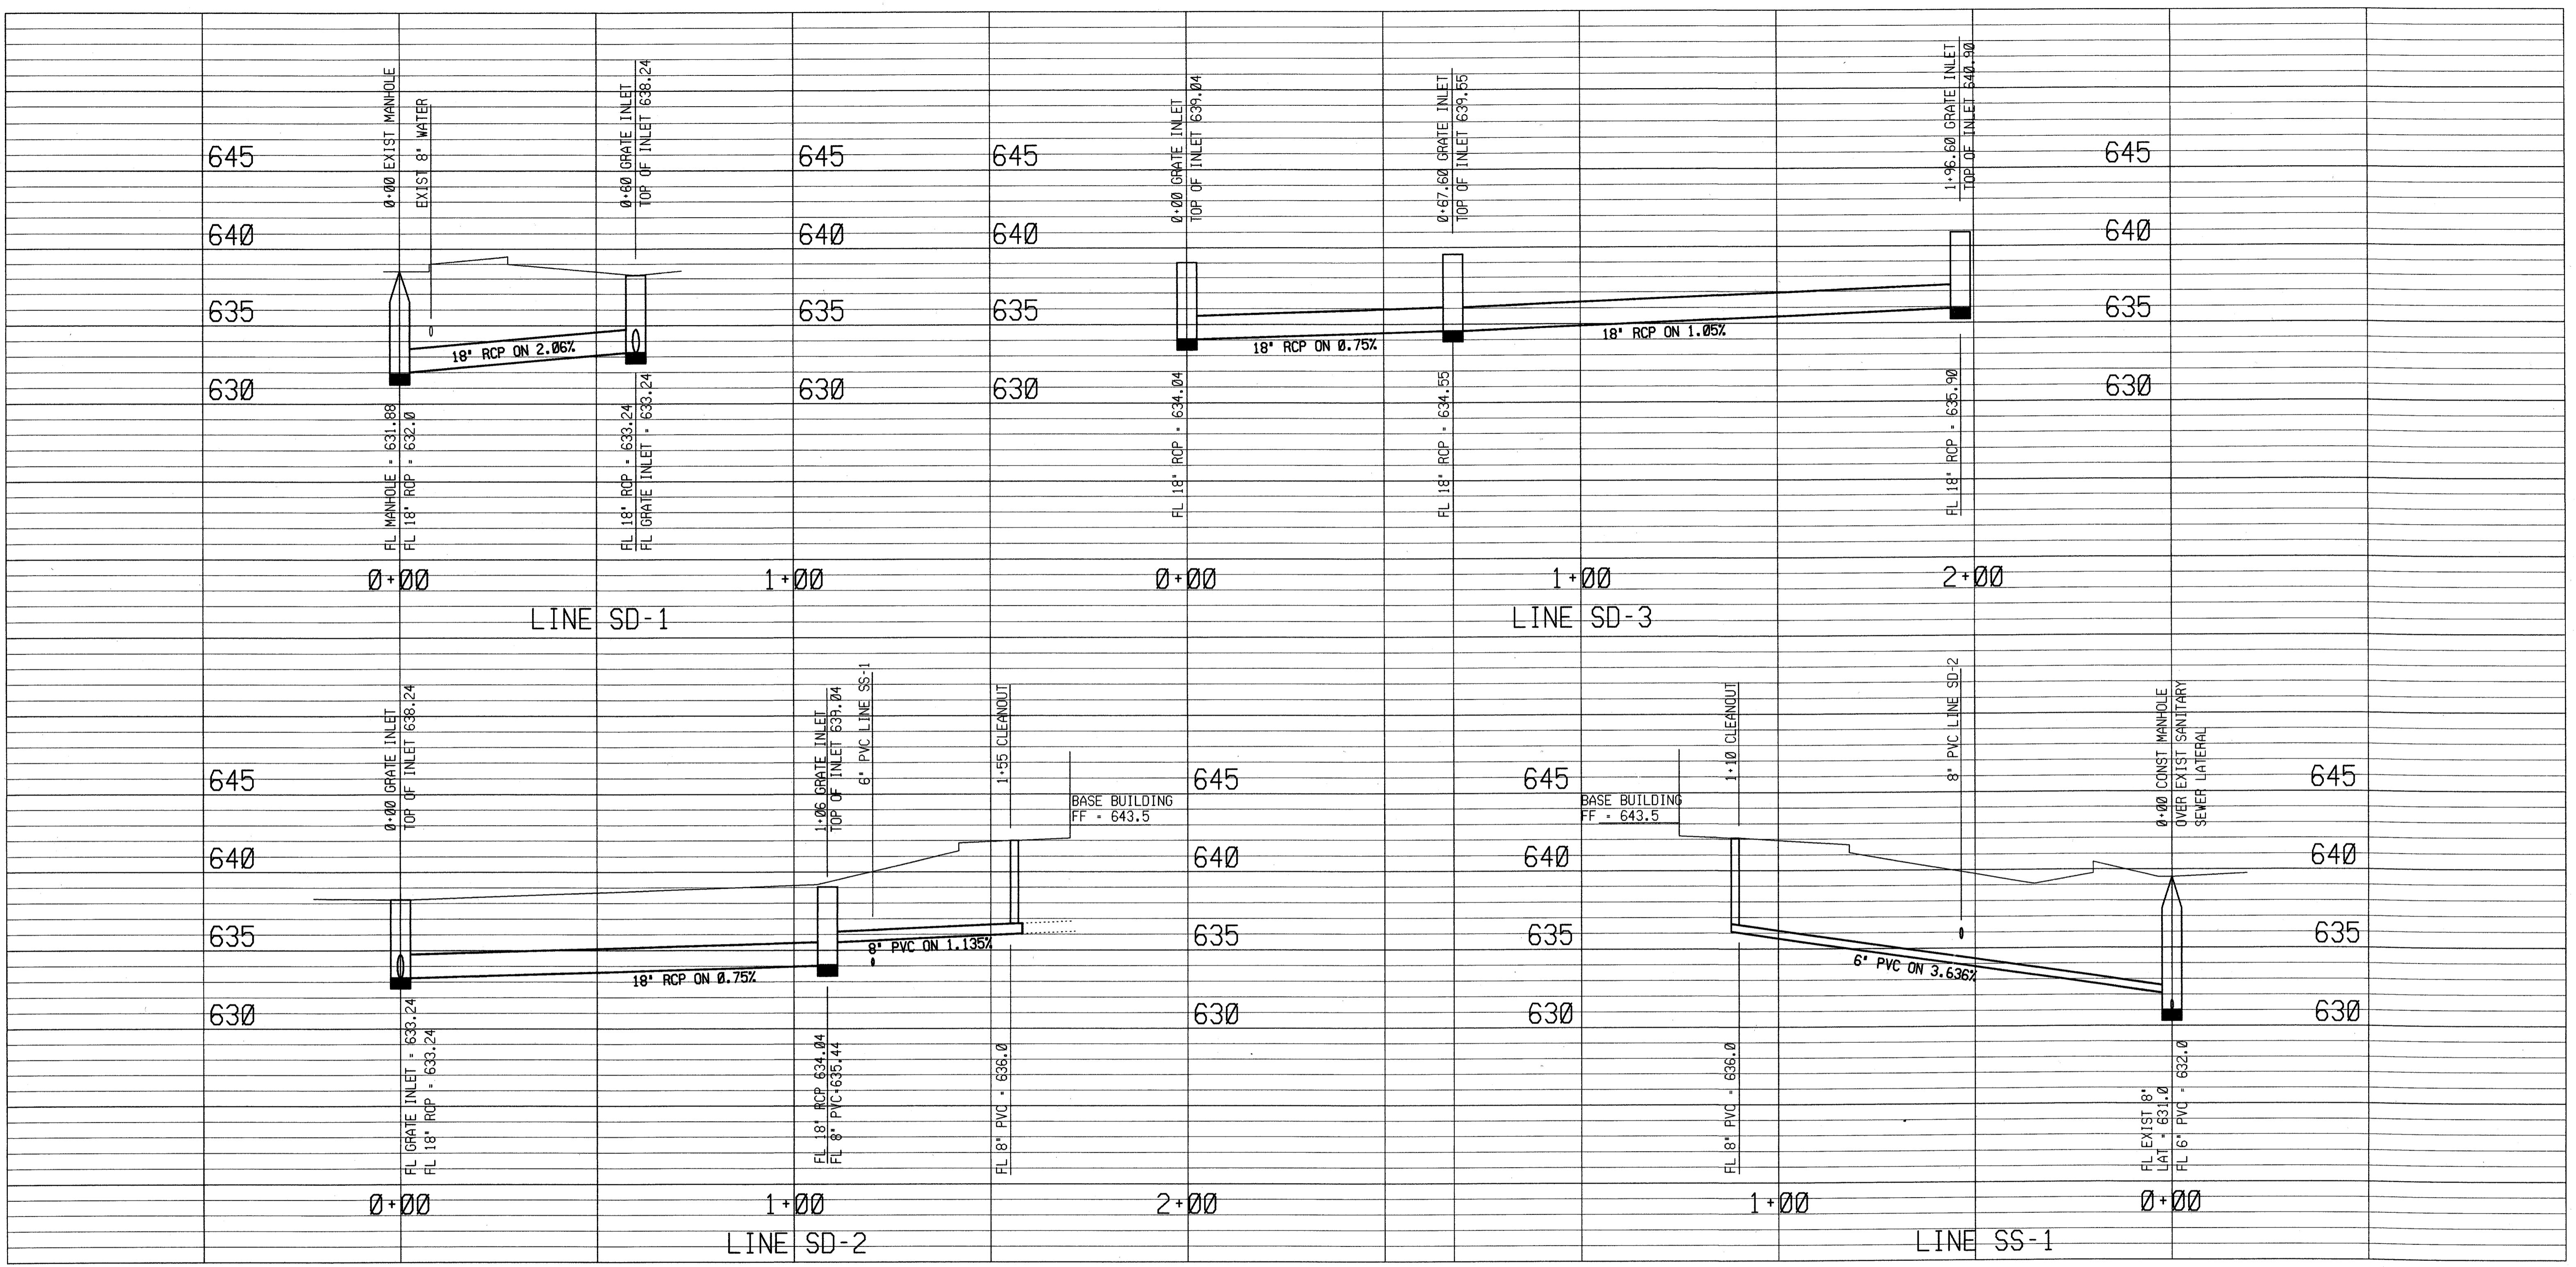

C11

SCALE: 1" = 20' HORIZ
1" = 5' VERT

REV.	DATE	DESCRIPTION	DFTG.	CHECKED
		DALLAS, TX		

DEPARTMENT OF TRANSPORTATION
FEDERAL AVIATION ADMINISTRATION
SOUTHWEST REGION FORT WORTH, TEXAS

LOW ACTIVITY LEVEL
AIRPORT TRAFFIC CONTROL TOWER

UTILITY PROFILES

ADDISON (ADDISON AIRPORT) TEXAS

SUBMITTED: <i>Roger Ray</i>	APPROVED: <i>Chris Cook</i>
DESIGNED: R. YOUNG	ISSUED BY: AIRWAY FACILITIES DIVISION
REVIEWED: L. POND	DATE: 06-22-01
ORIG. DFT.: J. MILLER	DRAWING NUMBER: ADS-ATCT-C11
FACILITY:	MANAGER TERMINAL PLATFORM, ANI-640

REF. DWG. :

FILENAME #ADS10011.PPT