


NOTE: DWF. BURFORD HOLLY, IND. HAWTHORN AND TAM JUNIPERS TO BE PLANTED IN DECO. GRAVEL. POCKET PLANT THESE SHRUBS PER LANDSCAPE NOTES.

NOTE: DWF. BURFORD HOLLY, IND. HAWTHORN AND TAM JUNIPERS TO BE PLANTED IN DECO. GRAVEL. POCKET PLANT THESE SHRUBS PER LANDSCAPE NOTES.

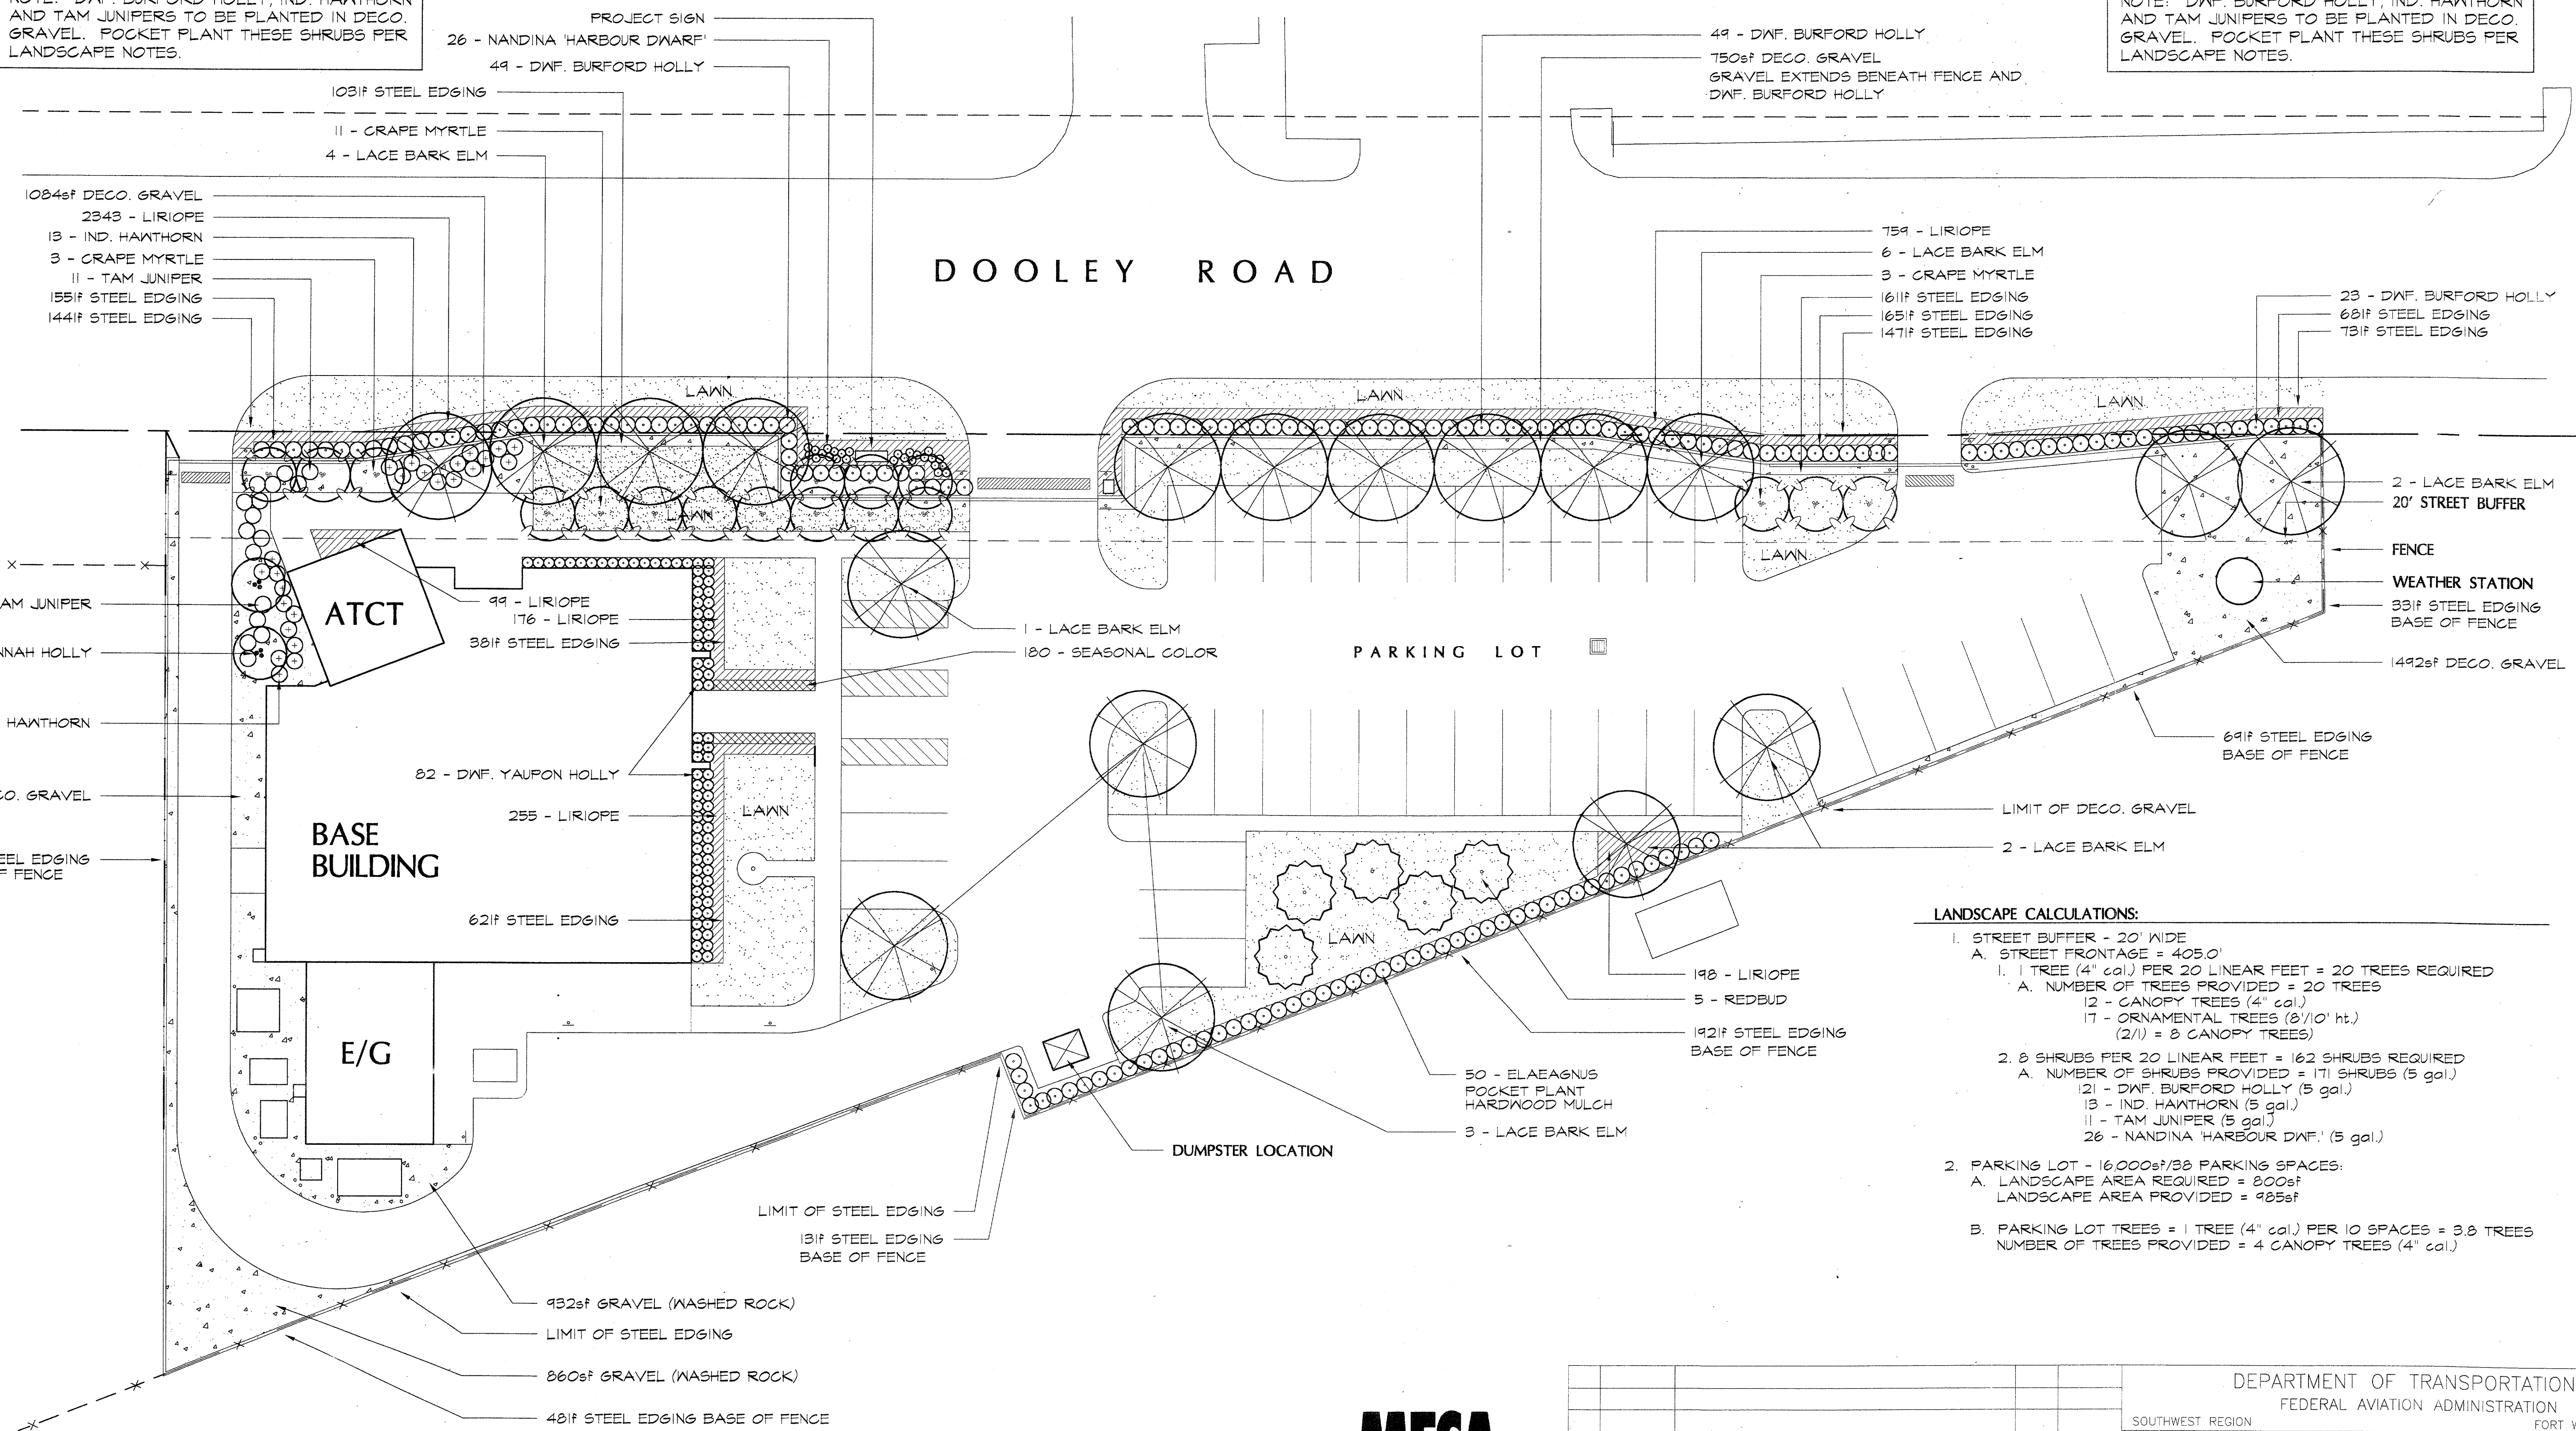

LANDSCAPE CALCULATIONS:

- STREET BUFFER - 20' WIDE
 - A. STREET FRONTAGE = 405.0'
 - 1. 1 TREE (4" cal.) PER 20 LINEAR FEET = 20 TREES REQUIRED
 - A. NUMBER OF TREES PROVIDED = 20 TREES
 - 12 - CANOPY TREES (4" cal.)
 - 17 - ORNAMENTAL TREES (8/10' ht.) (2/1) = 8 CANOPY TREES
 - 2. 8 SHRUBS PER 20 LINEAR FEET = 162 SHRUBS REQUIRED
 - A. NUMBER OF SHRUBS PROVIDED = 171 SHRUBS (5 gal.)
 - 12 - DWF. BURFORD HOLLY (5 gal.)
 - 13 - IND. HAWTHORN (5 gal.)
 - 11 - TAM JUNIPER (5 gal.)
 - 26 - NANDINA 'HARBOUR DWARF' (5 gal.)
- PARKING LOT - 16,000sf/38 PARKING SPACES:
 - A. LANDSCAPE AREA REQUIRED = 8,000sf
 - LANDSCAPE AREA PROVIDED = 9,855sf
 - B. PARKING LOT TREES = 1 TREE (4" cal.) PER 10 SPACES = 3.8 TREES
 - NUMBER OF TREES PROVIDED = 4 CANOPY TREES (4" cal.)

LANDSCAPE PLANTING PLAN
SCALE: 1" = 16'-0"



3100 McKinnon Street
Suite 905, LB 152
Dallas, Texas 75201
558
(214) 871-0588 Fax: 871-1507

REV.	DATE	DESCRIPTION	DWG.	CHECKED

DALLAS, TX

DEPARTMENT OF TRANSPORTATION
FEDERAL AVIATION ADMINISTRATION
SOUTHWEST REGION FORT WORTH, TEXAS

LOW ACTIVITY LEVEL
AIRPORT TRAFFIC CONTROL TOWER

LANDSCAPE PLANTING PLAN

ADDISON (ADDISON AIRPORT) TEXAS

SUBMITTED BY: *Jeffrey D. Turner*
PROGRAM IMPLEMENTATION ENGINEER

APPROVED BY: *Chris Calhoun*
SUPERVISOR OF SECTION, ASW-451

DESIGNED BY: *Jeffrey D. Turner*
REVIEWED BY: *Chris Calhoun*
ORIG. DWT.: *Jeffrey D. Turner*
FACILITY:

ISSUED BY: AIRWAY FACILITIES DIVISION
DATE: 09.22.97
DRAWING NUMBER: ADS-ATCT-L01