


DATE  
BY  
REVISIONS  
NOTED  
ALIGNMENT CHECKED  
ST. OF WAY CHECKED  
**PLAN**  
NOTE BOOK  
No.

ESTIMATED QUANTITIES			
ITEM	DESCRIPTION	UNIT	QUANTITY
	SAND EMBEDMENT	C.Y.	154.70
	MAN HOLE 8'-10" CUT	EA.	2
	MAN HOLE 10'-12" CUT	EA.	1
	8" P.V.C. SDR 35 8'-10" CUT	L.F.	950
	8" P.V.C. SDR 35 10'-12" CUT	L.F.	450

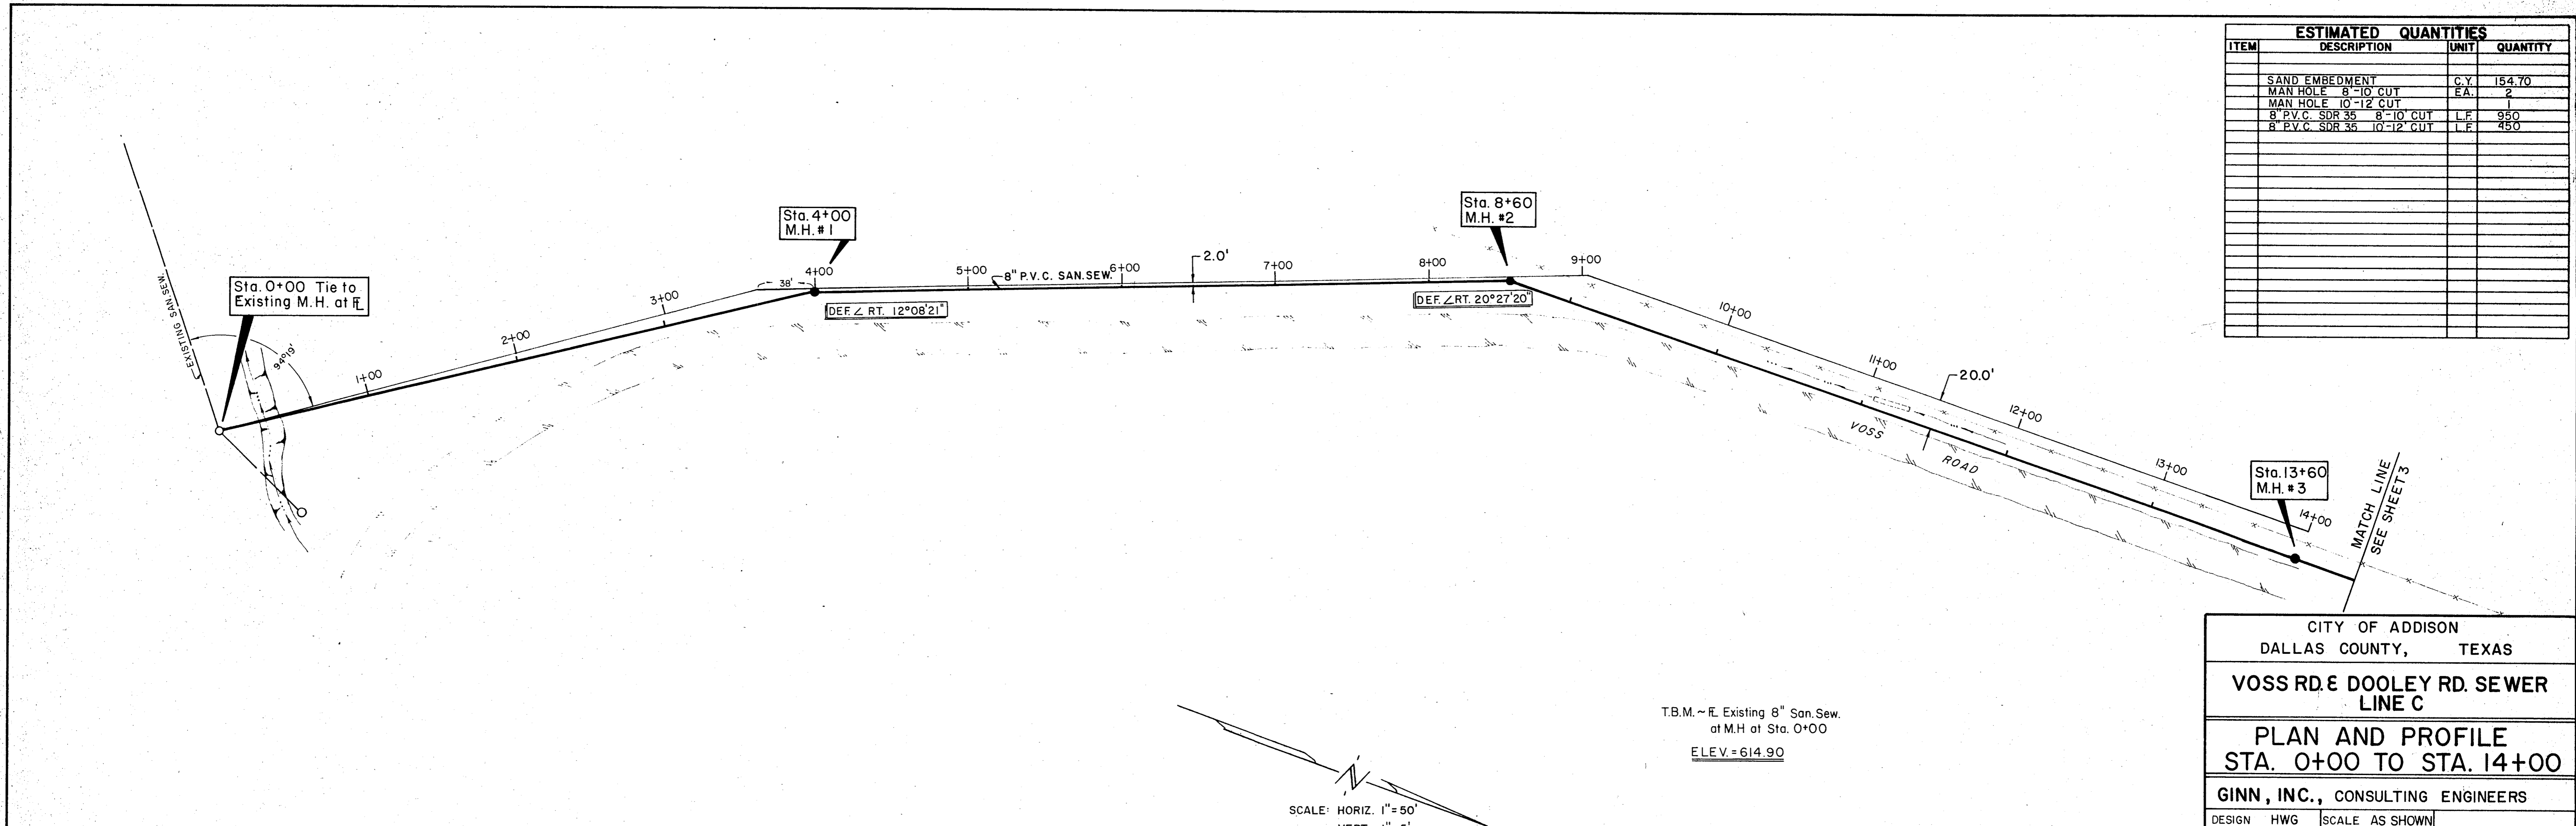

CITY OF ADDISON  
DALLAS COUNTY, TEXAS

VOSS RD. & DOOLEY RD. SEWER LINE C

PLAN AND PROFILE  
STA. 0+00 TO STA. 14+00

GINN, INC., CONSULTING ENGINEERS

DESIGN	HWG	SCALE	AS SHOWN
DRAWN	DTS	DATE	SEPT 1980

SHEET 2 OF 8

DATE  
BY  
REVISIONS  
NOTED  
GRADES CHECKED  
SUBMITTAL NOTATIONS CHECKED  
**PROFILE**  
NOTE BOOK  
No.

