


ELEVATION
No Scale

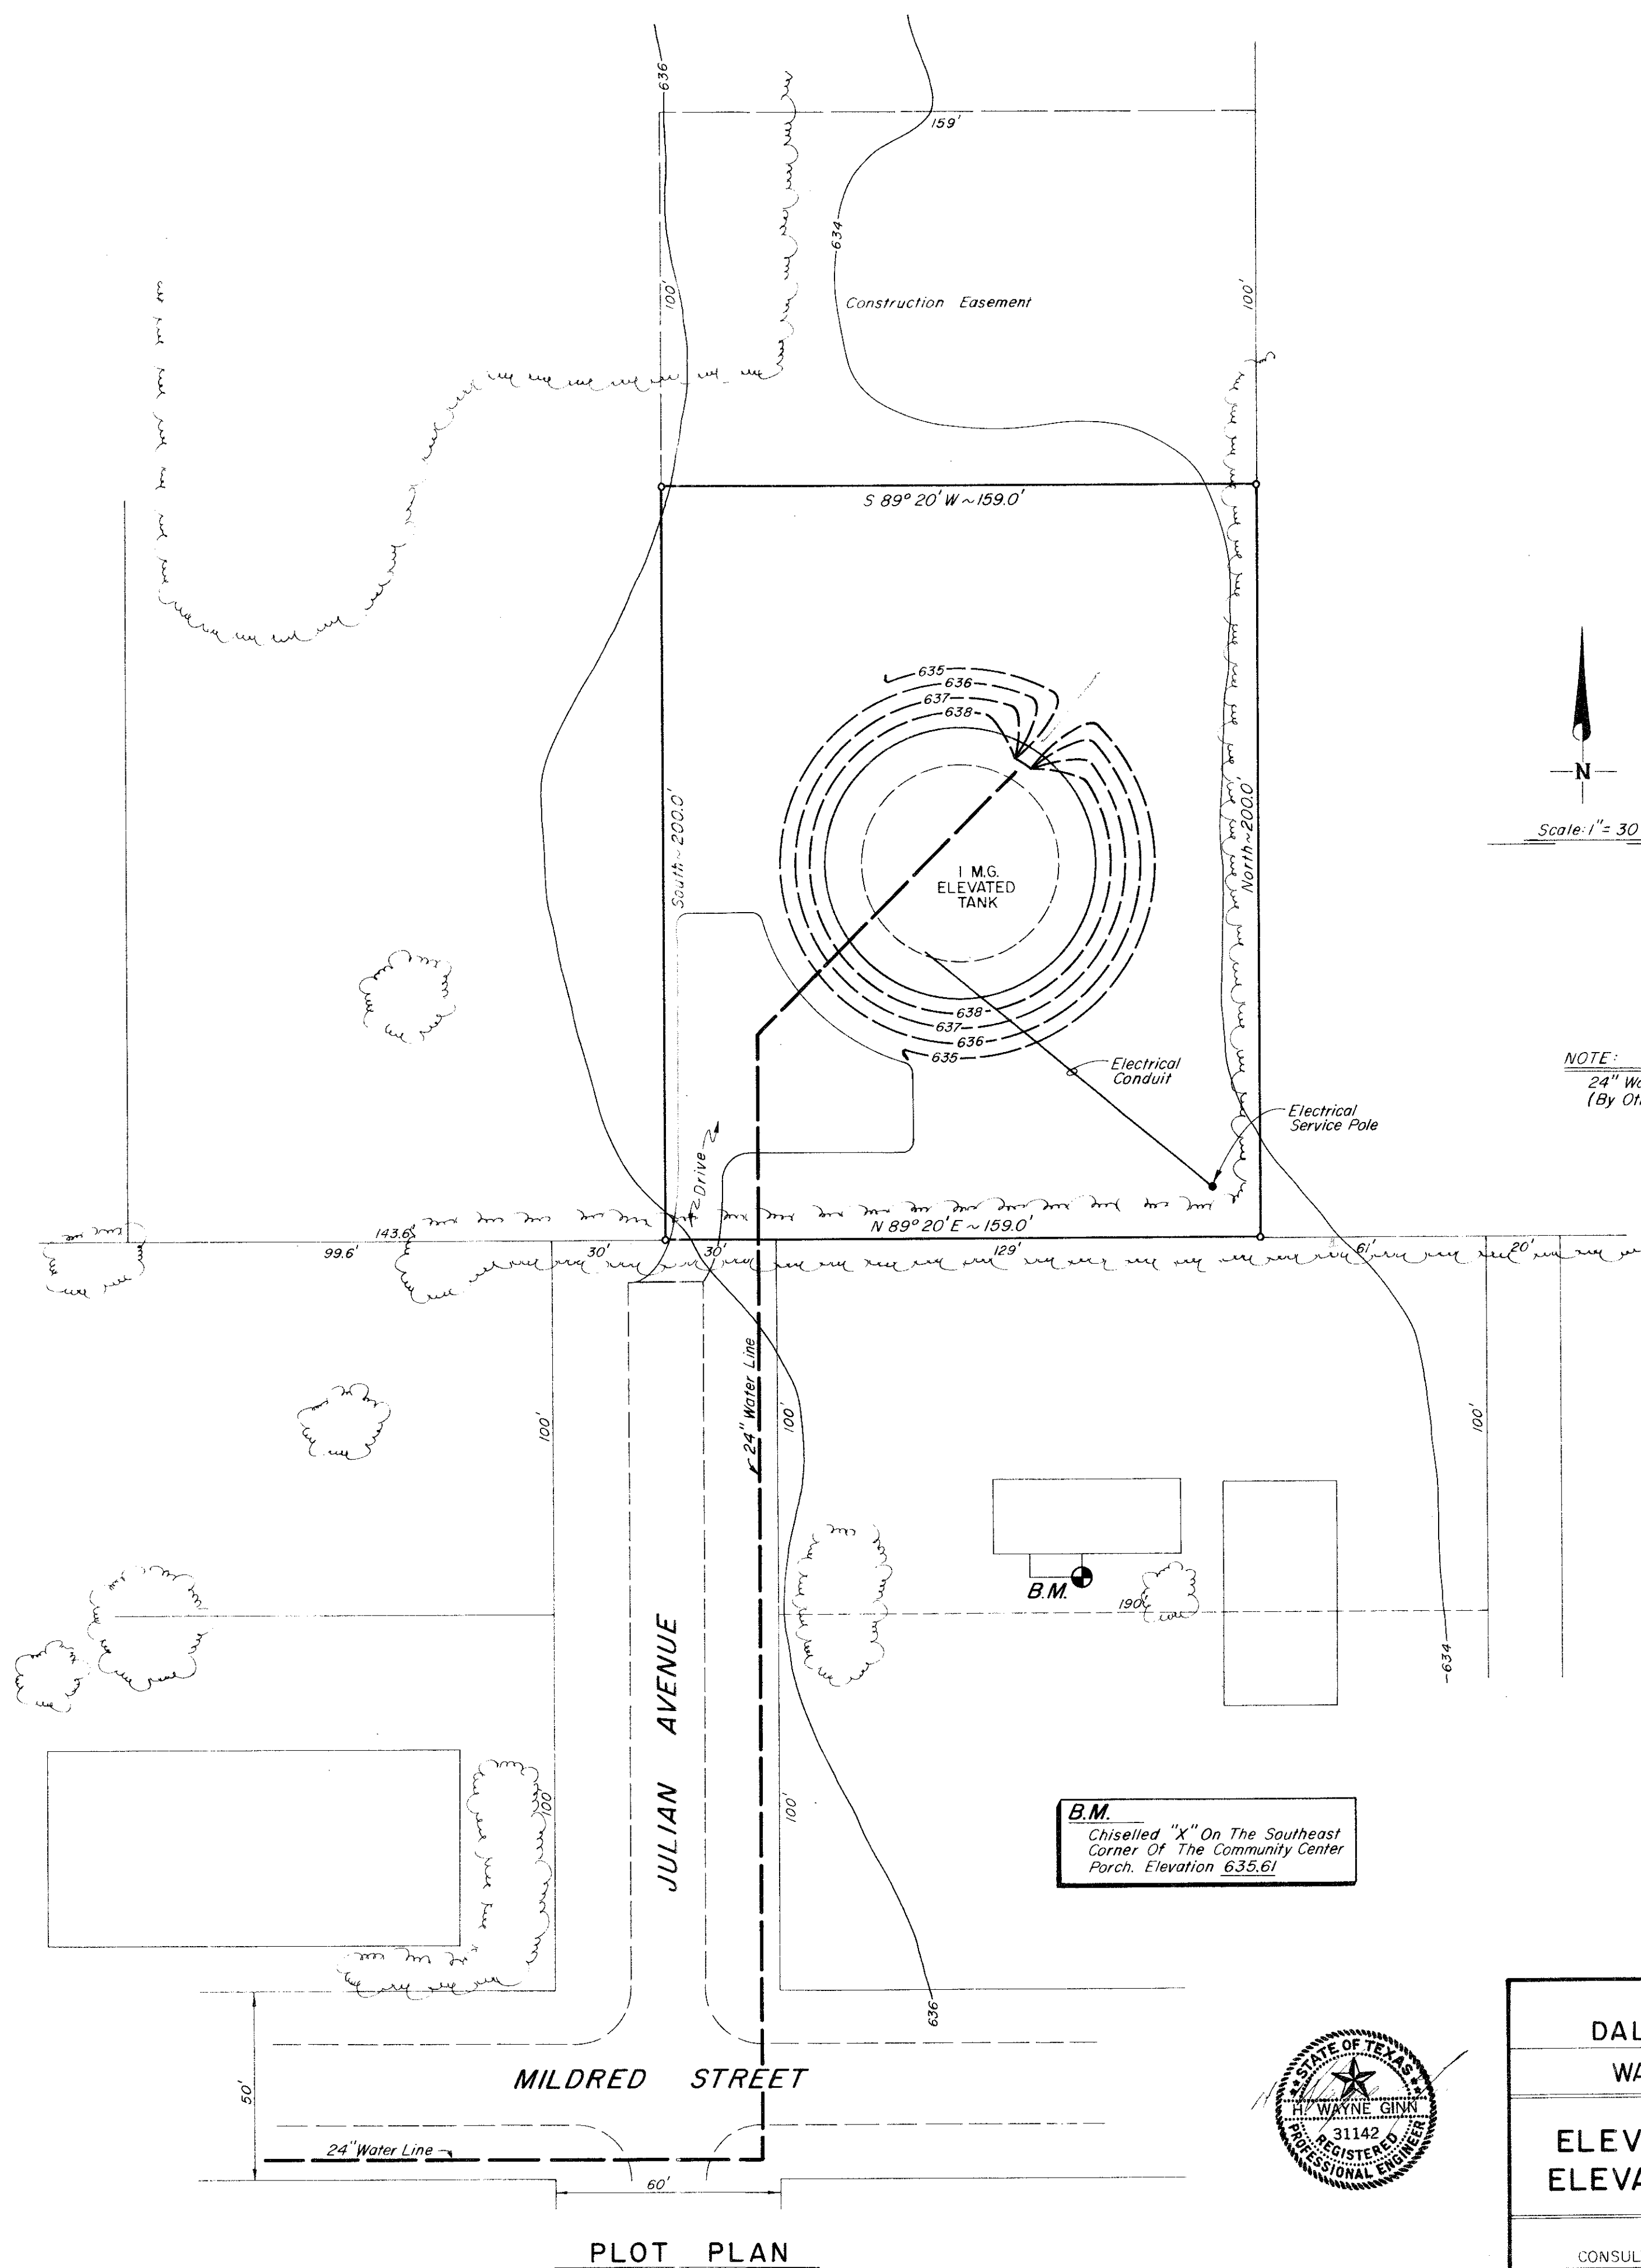

PLOT PLAN

NOTE:
24" Water Line And Drive
(By Others Contract No. III)

B.M.
Chiselled "X" On The Southeast
Corner Of The Community Center
Porch. Elevation 635.61



CITY OF ADDISON
DALLAS COUNTY, TEXAS
WATER IMPROVEMENTS
**ELEVATED STORAGE TANK
ELEVATION AND PLOT PLAN**

GINN & STACY, INC.
CONSULTING ENGINEERS DALLAS, TEXAS
Designed By: *H.W.G.* Scale: *As Shown*
Drawn By: *J.D.M.* Date: *1977* Sheet **2** of **4**