


CONTROL POINTS BY SYMBOL "△"

1. CONTROL POINT #1
"X" CUT IN INLET
N=7034612.71850
E=2475625.68347
EL=597.59'
2. CONTROL POINT #2
"X" CUT IN INLET
N=7034371.96140
E=2475509.21235
EL=595.21'
3. CONTROL POINT #3
1/2" IRON ROD WITH
RED "RANDOM POINT" CAP
N=7034442.69617
E=2475669.10377
EL=598.39'

NOTES BY SYMBOL "◻"

1. STA. 10+18.90 CURVE 1
CURVE 1 P.C. Δ= 43° 07' 54.46"
N: 7034407.36 T = 7.11'
E: 2475574.08 R = 18.00'
L = 13.55'
2. STA. 10+32.45 CURVE 2
CURVE 2 P.T. N: 7034402.56
E: 2475586.41
3. STA. 10+37.18 CURVE 2
CURVE 2 P.C. Δ= 42° 41' 56.00"
N: 7034399.34 T = 43.78'
E: 2475589.88 R = 112.00'
L = 83.47'
4. STA. 11+20.65 CURVE 2
CURVE 2 P.T. N: 7034369.46
E: 2475665.76
5. STA. 11+27.58 CURVE 3
CURVE 3 P.C. Δ= 95° 12' 35.91"
N: 7034369.44 T = 89.82'
E: 2475672.68 R = 82.00'
L = 136.26'
6. STA. 12+63.84 CURVE 3
CURVE 3 P.T. N: 7034458.68
E: 2475754.57
7. STA. 12+68.77 CURVE 4
CURVE 4 P.C. Δ= 28° 19' 18.30"
N: 7034463.60 T = 53.49'
E: 2475754.13 R = 212.00'
L = 104.79'
8. STA. 13+73.57 CURVE 4
CURVE 4 P.T. N: 7034561.54
E: 2475719.97

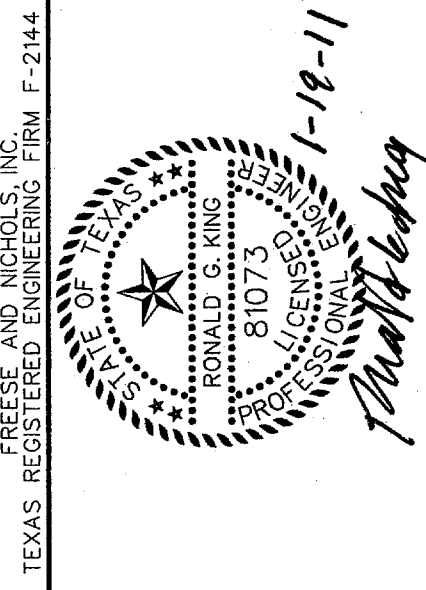

FRESE & NICHOLS
2220 San Jacinto Blvd., Suite 330
Dallas, TX 75205-4600
Phone: (940) 387-4677
Web: www.freese.com

TOWN OF ADDISON, TEXAS
SURVEYOR 1.5 MG EST
CIVIL
DIMENSIONAL CONTROL PLAN

NO.	ISSUES	BY	DATE	F&N JOB NO.	ADD08459
DESIGNED	DATE	01/27/11			
DRAWN	DESIGNED	DAT			
REVISED	DRAWN	SB			
CHECKED	REVISED	RJS			
FILE NAME	CHECKED	RJK			
CV-EST-PL-DIMEN01.SHT	FILE NAME				

VERIFY SCALE Bar is one inch on original drawing. If not one inch on this sheet, adjust scale.

SHEET **C-2**

File: ADD08459-11-23-08.dwg
 User: amr
 Date: 01/19/2011 01:15:56 PM
 Office: Denton
 Project: Freese and Nichols, Inc.

