

STA. 1+13.01, 13.93' LT
 INSTALL:
 1-AUTOMATIC FLUSH VALVE
 N: 7034481.27
 E: 2475582.21

STA. 1+11.75, 10.52' LT
 INSTALL:
 1-DRINKING WATER FOUNTAIN
 N: 7034477.86
 E: 2475580.95

4" S.S. SERVICE LINE
 CONNECT TO
 EX. S.S. CLEANOUT
 EX. GROUND = 597.29'
 EX. FL = 593.95'
 N: 7034520.95
 E: 2475617.74

PROPOSED 18" RCP SD
 SEE SHEET C-6

PROPOSED 4" SS SDR-26
 PVC SERVICE LINE @ 2.00%

INSTALL:
 DOUBLE CLEANOUT
 FL = 595.16'
 N: 7034463.84
 E: 2475639.08

STA. 2+27.06, 2.71' RT
 INSTALL:
 1-6" GV
 N: 7034462.59
 E: 2475693.17


STA. 2+31.55, 20.41' RT
 INSTALL:
 1-6"X45° BEND
 N: 7034446.90
 E: 2475683.82

STA. 3+55.84, 7.72' RT
 INSTALL:
 1-DOUBLE CHECK BACKFLOW PREVENTER
 (Z-PATTERN) IN A METER STYLE BOX

STA. 3+34.69, 2.61' LT
 INSTALL:
 1-1/2" DOMESTIC WATER METER
 & BOX W/ DOUBLE CHECK
 N: 7034401.69
 E: 2475659.72

STA. 3+14.97, 2.61' LT
 INSTALL:
 1-1/2" SERVICE TAP
 N: 7034401.69
 E: 2475679.43

STA. 3+14.97, 19.04' LT
 INSTALL:
 1- FH ASSEMBLY
 3' BEHIND B.O.C.
 N: 7034385.26
 E: 2475679.43

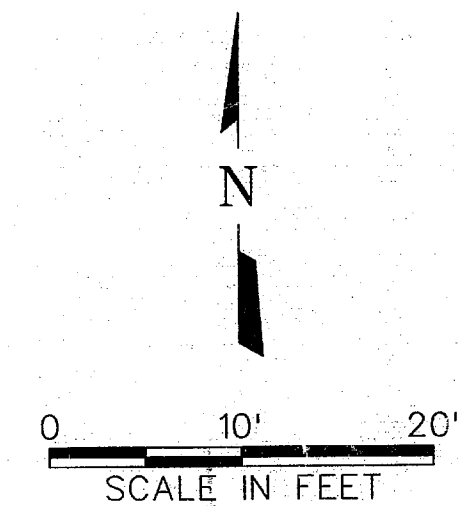

FREESE AND NICHOLS, INC.
 TEXAS REGISTERED ENGINEERING FIRM F-2144

FREESE & NICHOLS
 2220 San Jacinto Blvd., Suite 330
 Denton, TX 76205-1400
 Phone (940) 387-4677
 Fax (940) 387-4677
 Web - www.freese.com

TOWN OF ADDISON, TEXAS
 SURVEYOR 1.5 MG EST
 CIVIL
 UTILITY PLAN

NO. ISSUES	DATE	BY	F&N JOB NO.	ADD08459
	01/21/11		DESIGNED	DAT
			DRAWN	SB
			REVISION	RUS
			CHECKED	RGK
			FILE NAME	CV-EST-PL-UTIL01.SHT

VERIFY SCALE Bar is one inch on original drawing. If not one inch on this sheet, adjust scale.

SHEET **C-5**

MicroStation V8 User: omm Office: Denton
 ADDISON-WATER-PLAN-4-5-10.dwg
 Plotter: HP DesignJet 5000 Plotter
 Plot Scale: 1/8" = 1'-0" 01/19/11 01:19:45 PM
 Project: Freese and Nichols, Inc. Utility-Plan-01.dgn
 P:\ADDISON-WATER-PLAN-4-5-10.dwg
 User: omm File: N:\P\Drawings\CV-EST-PL-UTIL01.SHT