
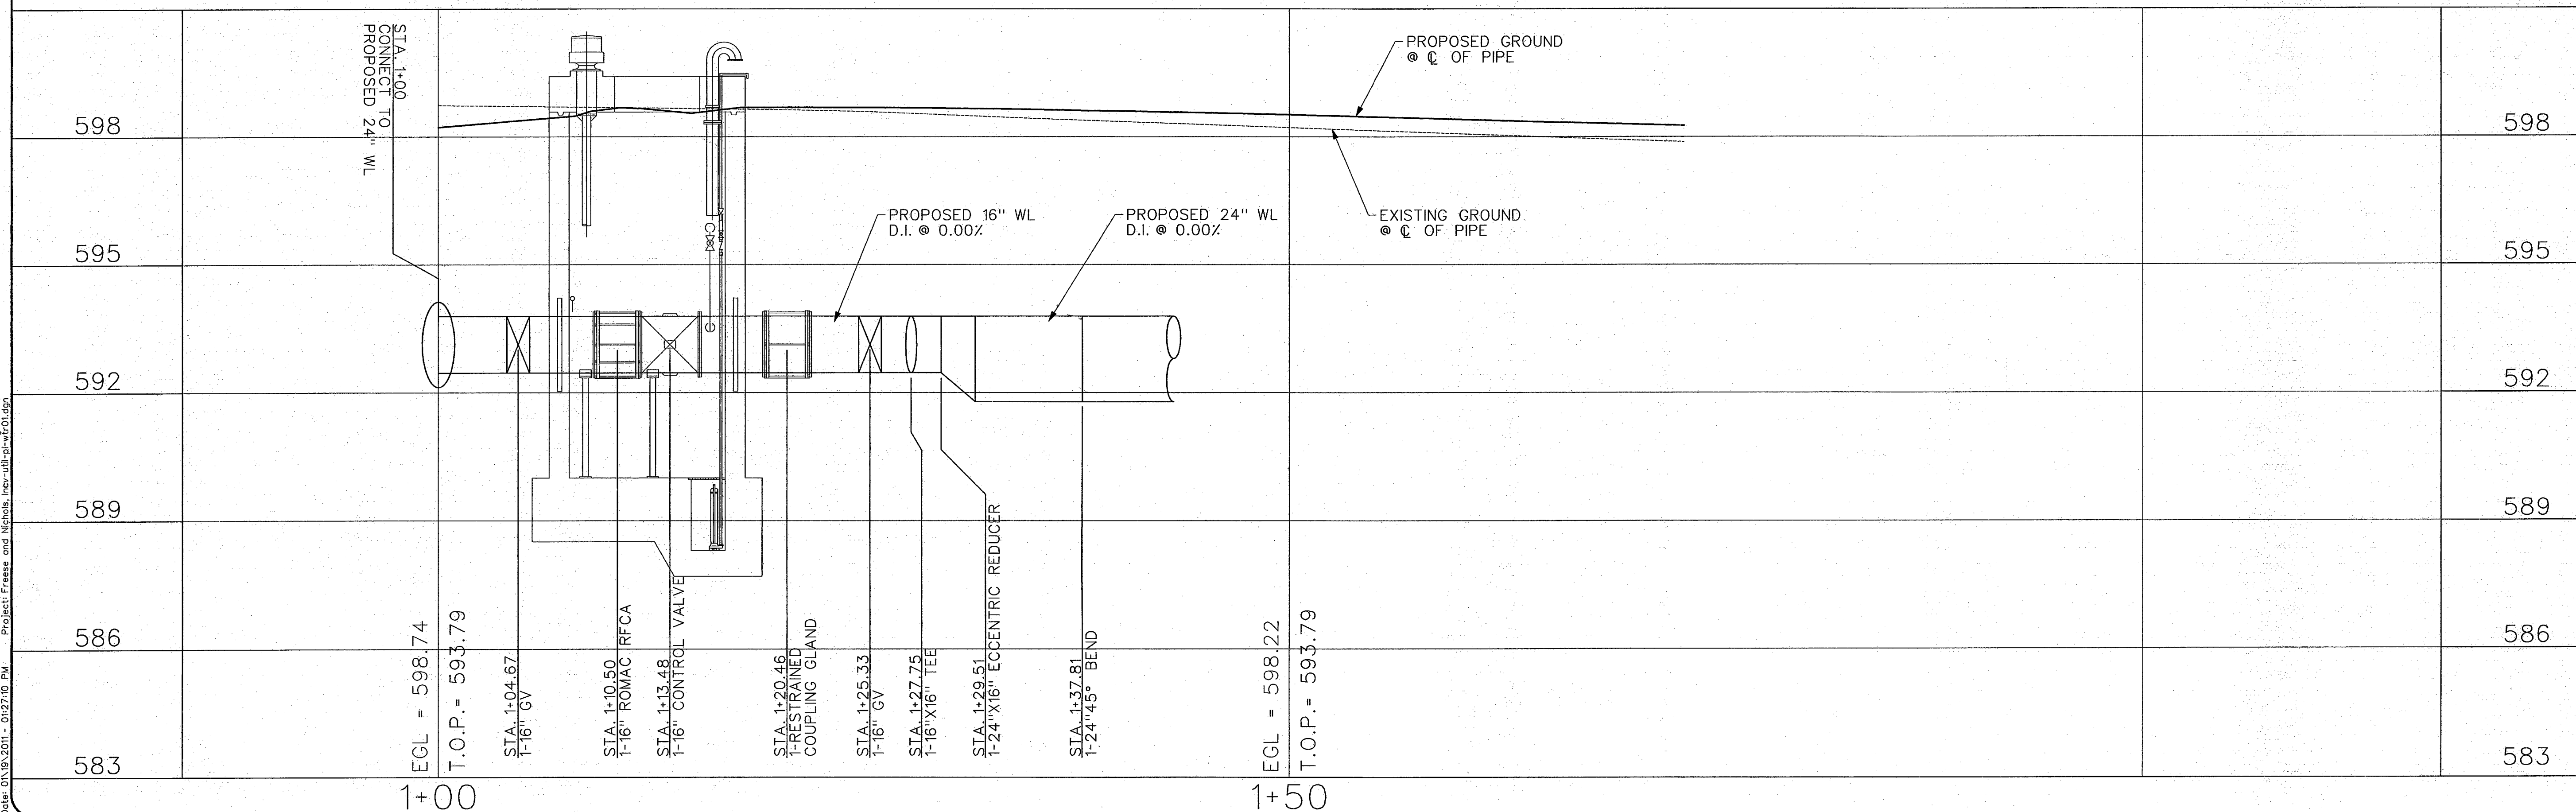


MicroStation V8 User: omr Office: Denton  
 ADD08459 N:\V\Drawings\CV\EST-PP-WL02.SHT  
 Plot Scale: 50000:1 in. Non-Native Model Output  
 Date: 01/19/2011 - 01:27:10 PM Project: Freese and Nichols, Inc. - 3480101.dgn  
 User: omr File: N:\V\Drawings\CV\EST-PP-WL02.SHT

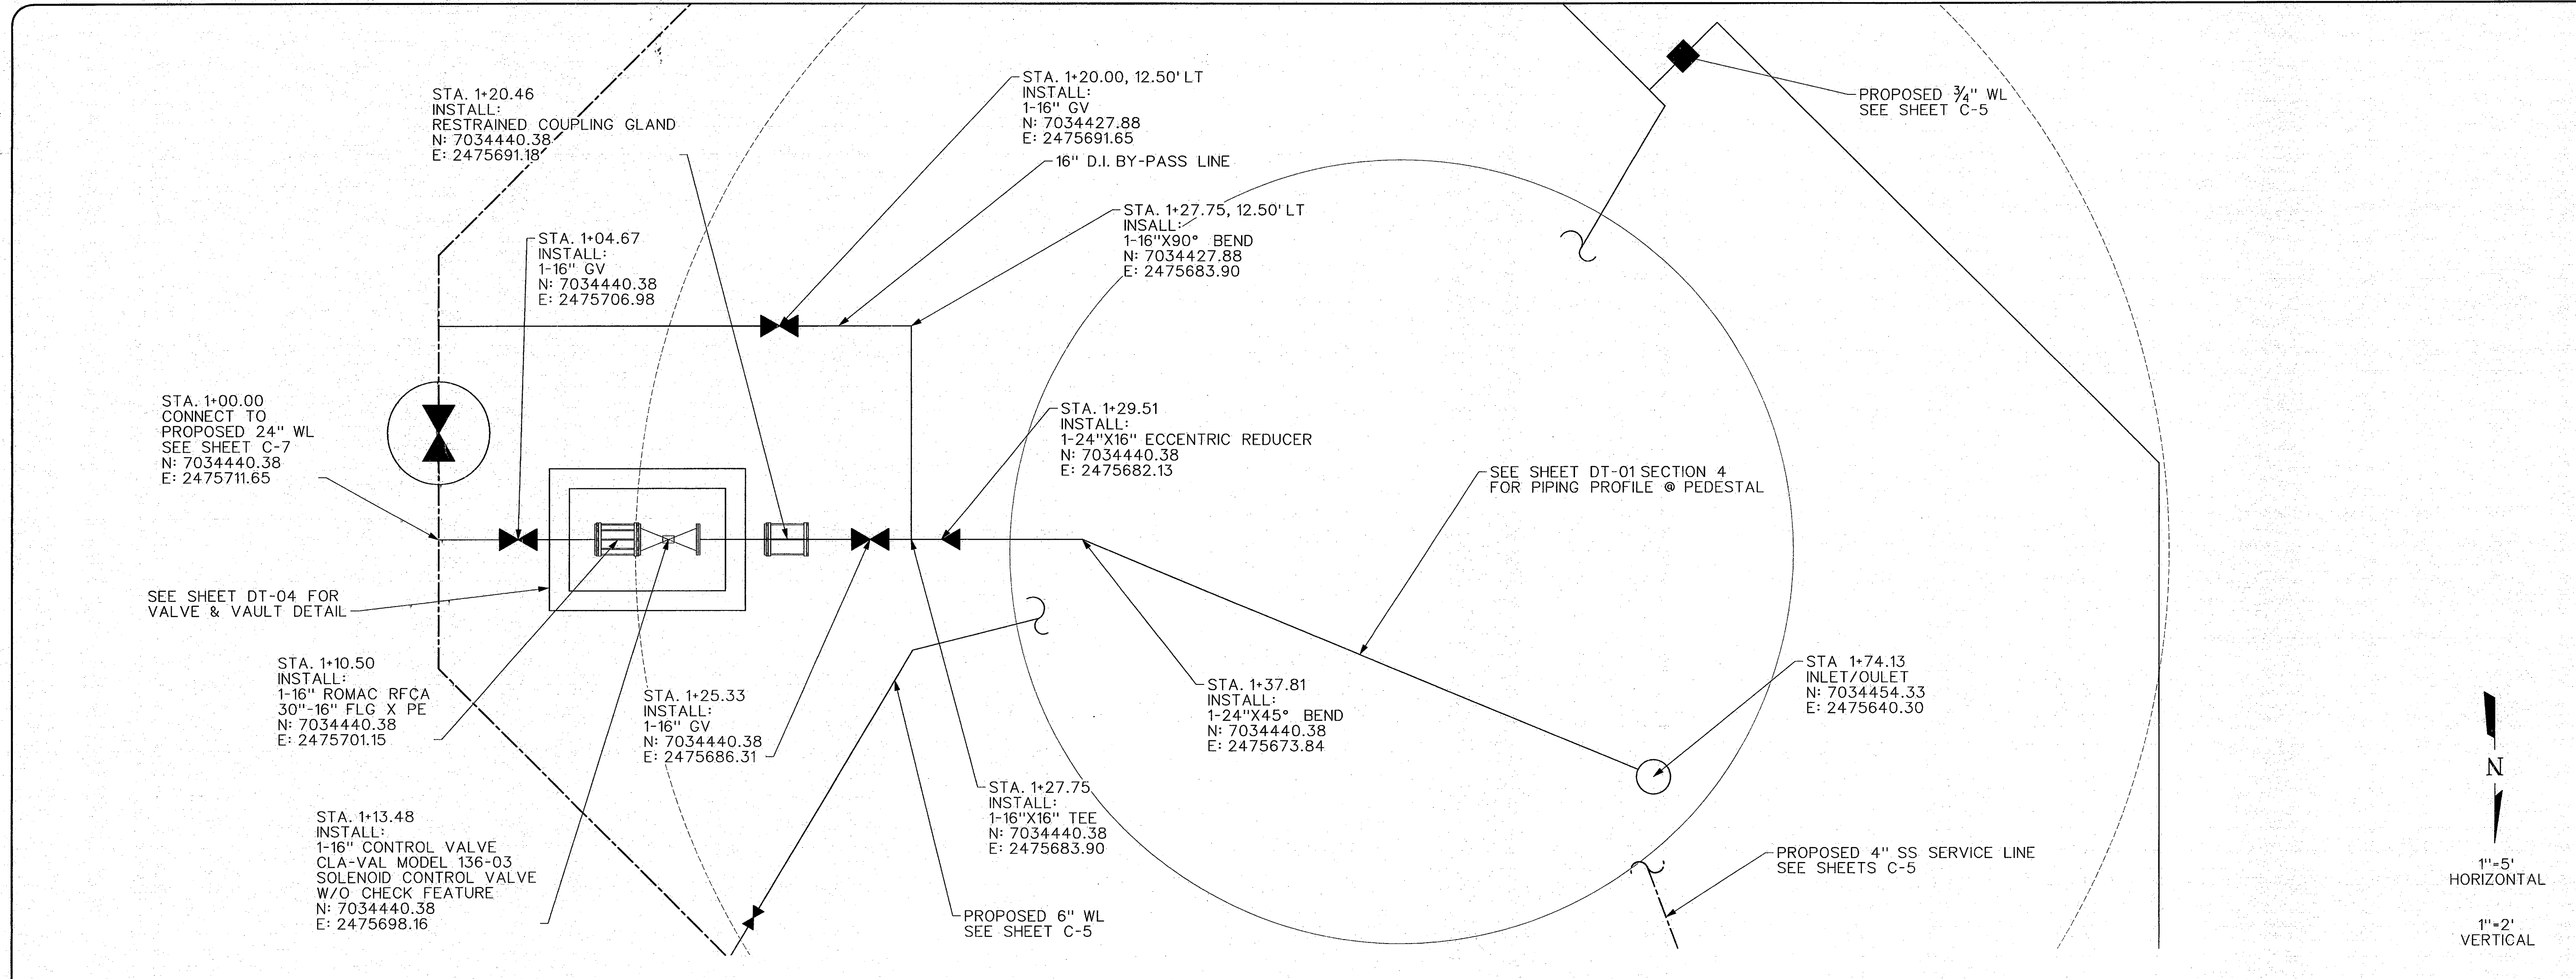

FRESE AND NICHOLS, INC.  
 TEXAS REGISTERED ENGINEERING FIRM F-2144  
 RONALD G. KING  
 5107 J. BOB BOWEN BLVD.  
 DENTON, TEXAS 76201  
 1-19-11  
*Freese and Nichols*

**FRESE AND NICHOLS**  
 2220 San Jacinto Blvd., Suite 330  
 Denton, TX 76201  
 Phone: (940) 387-4600  
 Fax: (940) 387-4677  
 Web: www.freese.com

TOWN OF ADDISON, TEXAS  
**SURVEYOR 1.5 MG EST**  
 CIVIL  
**16" WATERLINE PLAN AND PROFILE**

NO.	ISSUES	BY	DATE	FRN JOB NO.	ADD08459
				DATE	01/21/11
				DESIGNED	RGK
				DRAWN	RUS
				REVISED	
				CHECKED	
				FILE NAME	CV-EST-PP-WL02.SHT

VERIFY SCALE Bar is one inch on original drawing; if not one inch on this sheet, adjust scale.

SHEET C-8